Longitud

Latitude

1.4500

Topo Location

7.5' Loc._____ 15' Loc._____ (calc.)

Company ____


Farm ___

7.5' Quad Blacksullo

District Clay

WELL LOCATION PLAT

County <u>061</u> Permit <u>694</u>

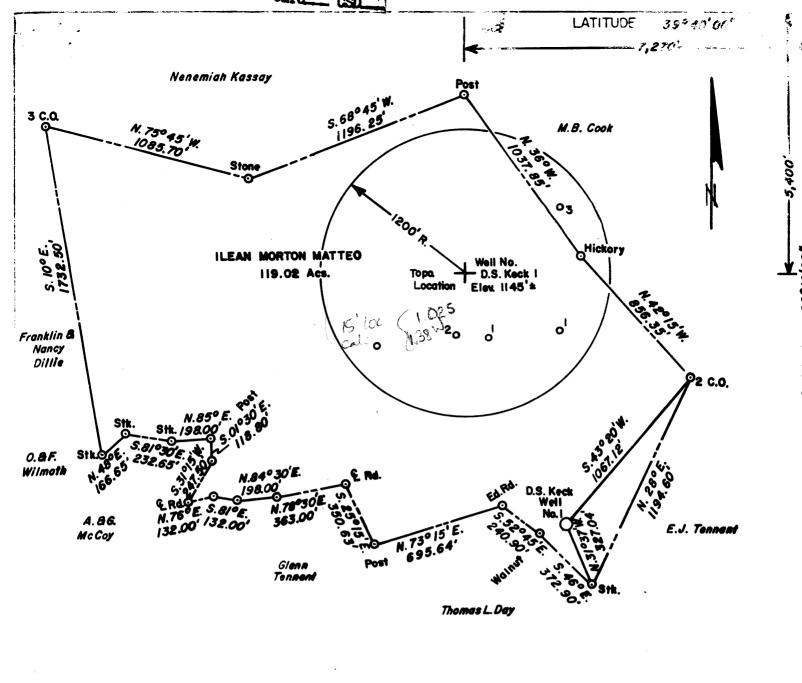

FILE NO. I THE UNDERSIGNED, HEREBY CERTIFY THAT DRAWING NO. SCALE I" = 500' THIS PLAT IS CORRECT TO THE BEST OF MY KNOWLEDGE AND BELIEF AND SHOWS ALL THE MINIMUM DEGREE OF INFORMATION REQUIRED BY LAW AND THE REGU-I in 5000 ACCURACY LATIONS ISSUED AND PRESCRIBED BY THE DEPART-PROVEN SOURCE OF MENT OF MINES. (SIGNED) Lonald & ELEVATION COMPANY SURVEY THED INTO U.S.G.S NETWORK. R.P.E. 2901 L.L.S. PLACE SEAL HERE (+) DENOTES LOCATION OF DATE JANUARY 29 M OPERATOR'S WELL NO. D.S. Keck 1 WELL ON UNITED STATES TOPOGRAPHIC MAPS API WELL NO. 47 - 061 - 0694-R-P FORM IV-6 (8-78)STATE COUNTY STATE OF WEST VIRGINIA DEPARTMENT OF MINES OIL AND GAS DIVISION OIL * GAS LIQUID INJECTION WASTE DISPOSAL STORAGE DEEP SHALLOW WELL TYPE: OIL X GAS LIQUID INJECTION ___ WATER SHED JAKES RUN LOCATION: ELEVATION 1145'\$ DISTRICT CLAY COUNTY QUADRANGLE BLACKSVILLE 7.5' SERIES ACREAGE SURFACE OWNER ILEAN MORTON MATTED 119.02 OIL & GAS ROYALTY OWNER LEASE ACREAGE LEASE NO. CONVERT ___DRILL DEEPER_ PROPOSED WORK: DRILL REDRILL _FRACTURE OR STIMULATE PLUG OFF OLD FORMATION PERFORATE NEW OTHER PHYSICAL CHANGE IN WELL (SPECIFY) PLUG AND ABANDON ___CLEAN OUT AND REPLUG X JUN 22 1982 NONE TARGET FORMATION . ESTIMATED DEPTH WELL OPERATOR CONSOLIDATION COAL COMPANY DESIGNATED AGENT GEORGE M. CONNER ADDRESS P.O. BOX 1314
MORGANTOWN ADDRESS P.O. BOX 1314 MORGANTOWN, WV 26505 MORGANTOWN, WV 26505

LOIM IA-7 Farm Ilean Morton Mattee (Observed) (Revised 3-81)

API #47' -061 -0694-RED.

Date May 28, 1982

STATE OF WEST VIRGINIA OFFICE OF OIL AND GAS - DEPARTMENT OF MINES

OIL AND GAS WELL PERMIT APPLICATION

WELL TYPE: 011/ Gas/	
(If "Gas", Production/ U	nderground storage/ Deep/ Shallow
LOCATION: Elevation: 1145 ± Water	shed: Jakes Run
District: Clay Count	Y: Monongalia Quadrangle: Blacksville 7.5
WELL OPERATOR Co. 1:1-4: Co.1 Common	DECICUATED ACENT D
WELL OPERATOR <u>Consolidation Coal Company</u> Address P. O. Box 1314	DESIGNATED AGENT Roger E. Duckworth Address P. O. Box 1314
Morgantown, WV 26507-1314	Morgantown, WV 26507-1314
OIL AND GAS	
ROYALTY OWNER N/A	COAL OPERATOR Consolidation Coal Co.
Address	Address Same
Acreage -	
not eage	COAL OWNER(S) WITH DECLARATION ON BECOME
SURFACE OWNER Illean Morton Matteo	COAL OWNER(S) WITH DECLARATION ON RECORD:
Address	Address
Acreage 119.02	NAME
ELELD CALE (LE MADE) TO	Address
FIELD SALE (IF MADE) TO: NAME N/A	
Address	COAL LESSEE WITH DECLARATION ON RECORD: 115
	NAME Same
	Address
OIL AND GAS INSPECTOR TO BE NOTIFIED:	
NAME	
NAME William Blosser	
Address Colfax, WV	- ₌ - JUN 15 1982 -
Telephone 363-9105	· · · · · · · · · · · · · · · · · · ·
	OIL AND GAS DIVISION WY DEPARTMENT OF MINES
to the undersigned well operator from	
County, West Virginia, in requested as follows:	Book at page A permit is r / Redrill X / Fracture or stimulate X / Perforate new formation /
objection they wish to make or are require Department of Mines within fifteen (15) da Copies of this Permit Application and the mailed by registered mail or delivered by	he work order on the reverse side hereof. s), and coal lessee are hereby notified that d to make by Code \$22-4-3 must be filed with ys after receipt of this Application by the D enclosed plat and reclamation plan have been hand to the above named coal operator, coal o ay of the mailing or delivery of this Applica West Virginia.
PLEASE SUBMIT COPIES OF ALL	
GEOPHYSICAL LOGS DIRECTLY TO:	
	CONSOLIDATION COAL COMPANY
WEST VIRGINIA OIL AND GAS CONSERVATION COMMISSION	
1	Well Operator By: P. J. J.
	BY: Foger E. Duckumth
CHARLESTON IN DERIL	· · · · · · · · · · · · · · · · · · ·

PROPOSED WORK ORDER

THIS IS AN ESTIMATE ONLY: ACTUAL INFORMATION MUST BE SUBMITTED ON FORM IV-35 UPON COMPLETION

DRILLING CO	NTRACT	TOR (IF	KNOWN)_	Da	ybrook	Developm	ent .			•
		A	ddress_	Fa	irview	, WV	<u>-</u>		•	
GEOLOGICAL Estimate Approxim Approxim Is coal	d dept ate wa ate co	h of co ter str al seam	mpleted ata dept depths:	t hs: 600	Fresh	•	t. Rota feet;	ry / Cab salt,	le tools_ feet.	/
CASING AND	TUBING		M Cificati	IONS	_ ′	IFOOTAGE	INTERVALC	CEMENT FILL	D	
TUBING TYPE	Size		Weight per ft			For Dril	- Left in	UP OR SACKS. Cubic ft.	PACK	.RS -
Conductor - :		- 1		1.0	10300	11119	well	CUBIC TT.	Kinds	
Fresh water								·	jarings	
Coal	<u> </u>			1					Sizes	
Intermed Production	<u> </u>		· .	<u> </u>					!	
Tubing	<u> </u>			 					Depths se	t
liners		SEE	EXHIBIT.	NO. 1					<u> </u>	
-		·							Perforati Top = E	
							·		1 10p 2 5	Offom
			·			-				
822-4- requir 822-4- posed A sepa where	12b ared by 8a frowell. Iracto fracto to the UST BE POSS BEING THE W. You redri	rectand regularized Regularized Regularized Form IV- uring or is noted COSTED AT GIN ACCO VA. CODE,	tion Plation 2 22-4-12a miner of 2 shall 2 stimul 1 as such THE WELL S CRDANCE W THE LOCA	ant ap 3, (in any in not leating to a hion in SITE. WITH CHARTICAL IS ERMIT S	plica v) unl (v) i vater be req is to the Fo	ple-to the ess previous properties of application well or a construction of the part of th	te reclamationsly paid the the work of the	lowed by Code tion required on the same consent required thin 200 fermulars for which connection the	d by Code well, the control of the control of the coton o	he fee ode pro-
is to intersign to the way is not the way igned has no	be iss ded coa examin dell lo object has c	al operand this ocation, complied	hin fift tor x propose the we the wo	/ owner ded well ll loc rk pro	15) do 15	ys of re V E R lessee ation. I has been to be do le requir	/ of t f a mine added to ements of	ator and by a set \$22-4-20, reof: he coal undemap exists we the mine mast location, the West Vi	if the per r this we hich cove p. The u provided rginia Co	rmit Il rs the
				5/	28/8 By	: Al Al	000	M. KIL	More	
					lts	·	Senior V	ice President		

DEPARTMENT OF MINES

OIL AND GAS WELLS DIVISION .

AFFIDAVIT OF PLUGGING AND FILLING WELL

AFFIDAVIT SHOULD BE MADE IN TRIPLICATE, ONE COPY MAILED TO THE DEPARTMENT, ONE COPY TO BE RETAINED BY THE WELL OPERATOR AND THE THIRD COPY (AND EXTRA COPIES IF RESULTING) SHOULD BE MAILED TO EACH COAL OPERATOR AT THEIR RESPECTIVE

Consolidation		Conso	lidation Coal Com	pany		
	, Morgantown, WV 26507-1314	· P. O.	Box 1314, Morgan	town, WV 2	6507-131	
Same as above	Afteress	0.4.1	COMPLETE AD	Care d	0.7	
	OPERATOR OR OWNER	UCTOE	er 10,	CATION	19.83	
		Clay			Distri	
Ison and Monto	ADDRESS TO MARK A A	Monor	galia			
Iean and Morto	od Pachesta omises	Monongalia				
•	Accusa	Well. N	D. S. Keck #1			
		Matte	vđ · 			
·			1000	CIETIVIT	377	
STATE INSPECTOR	SUPERVISING PLUGGING	Bill	Blosser	966 0	5 -	
•	AFFIC	TIVAC	777 C	OT 1 8 1983		
STATE OF WEST				. 10 1207		
County of Monon	galia		OIL	& GAS DIVISI	ON	
David Y	ost	and	Larry YostDEP	r. of Mi	NES	
being first duly s	worn according to law depose	and say th	at they are experie	nced in the	work o	
plugging and filling well operator, and	g oil and gas wells and were emp participated in the work of plu	ployed by	Consolidation (loai co.		
was commenced or	the 15th day of August	Right and	10 83 - 14 A	well, that s	aid wor	
and filled in the fo	llowing manner:		19 83, and that t	ne well was	plugge	
SAND OR ZONE RECORD	FILLING MATERIAL		PLUGS USED	C	CASING	
PomilATion	-		seek # KD49	630	686	
Cleaned well b	ore to 1405 feet. Found and		Top 8" casing	924'	1	
removed 252 fe	ext of 8" casing through coal		10" casing	710 feet	to 244	
found 10" casi	ng from 710' to 244' and perf tisburgh coal and 10 shots ab	forated	2 3/8 tubing	1391' to		
			4½ casing	829' to	urface	
2 3/8 from 139	l protection string as follow to 829. Ran $4\frac{1}{2}$ casing fr	is:				
	Latch down at 794'. Circ					
cement to surf	ate as follows: Pumped 400 s	acks				
	lowed by 330 sacks of expandi					
cement. Displa	ated cement to 794' with water	r.				
Let set. Baile	dry.					
COAL SEAMS	Mi	\ \ \ \ \ \ \ \ \ \ \ \ \ \ \ \ \ \ \	Drecus	N OF MONUME		
Pittsburgh	701 - 692'	1	Five feet of $4\frac{1}{2}$			
(E)		9	stating: Consol D	S Yeak	#1	
· .		, i	API 47-061-0694-R	R-P	π 1	
18)		, i				
and that the work	of plugging and filling said w	o sew fla	maleted 4b	27md		
August •	19 83 ·	(c	unhered on the	23rd	_qsa_ oq	
·	conents saith not	$\mathcal{L}_{\mathbf{a}}$	4 Gmx		•	
		That	the A III	<i>→</i>		
Sworn to and s	ubscribed before me this /49		October			
		day of	OCTORER		1083	
My commission expi			MAKA W.J	Notary P	ublic	
MARCHI	U, 1992		Parm	•		
•	•		rem	it No. <i>06/-</i>	DED	