


Northeast Natural
Energy LLC
Proposed Plugging of
J WILDMAN 11 (061-01000)
Clay District
Monongalia County, WV

TOP HOLE (NAD 83)
N) 416343.7
E) 1787683.4
LAT.) 39°38'28.7"
LONG.) 80°08'31.5"
DEC. LAT.) 39.641308
DEC. LONG.) 80.142094

TOP HOLE (NAD 27)
N) 416306.6
E) 1819120.4
LAT.) 39°38'28.4"
LONG.) 80°08'32.3"
DEC. LAT.) 39.641227
DEC. LONG.) 80.142301

TOP HOLE (UTM NAD 83)
N) 4388298.7
E) 573612.8

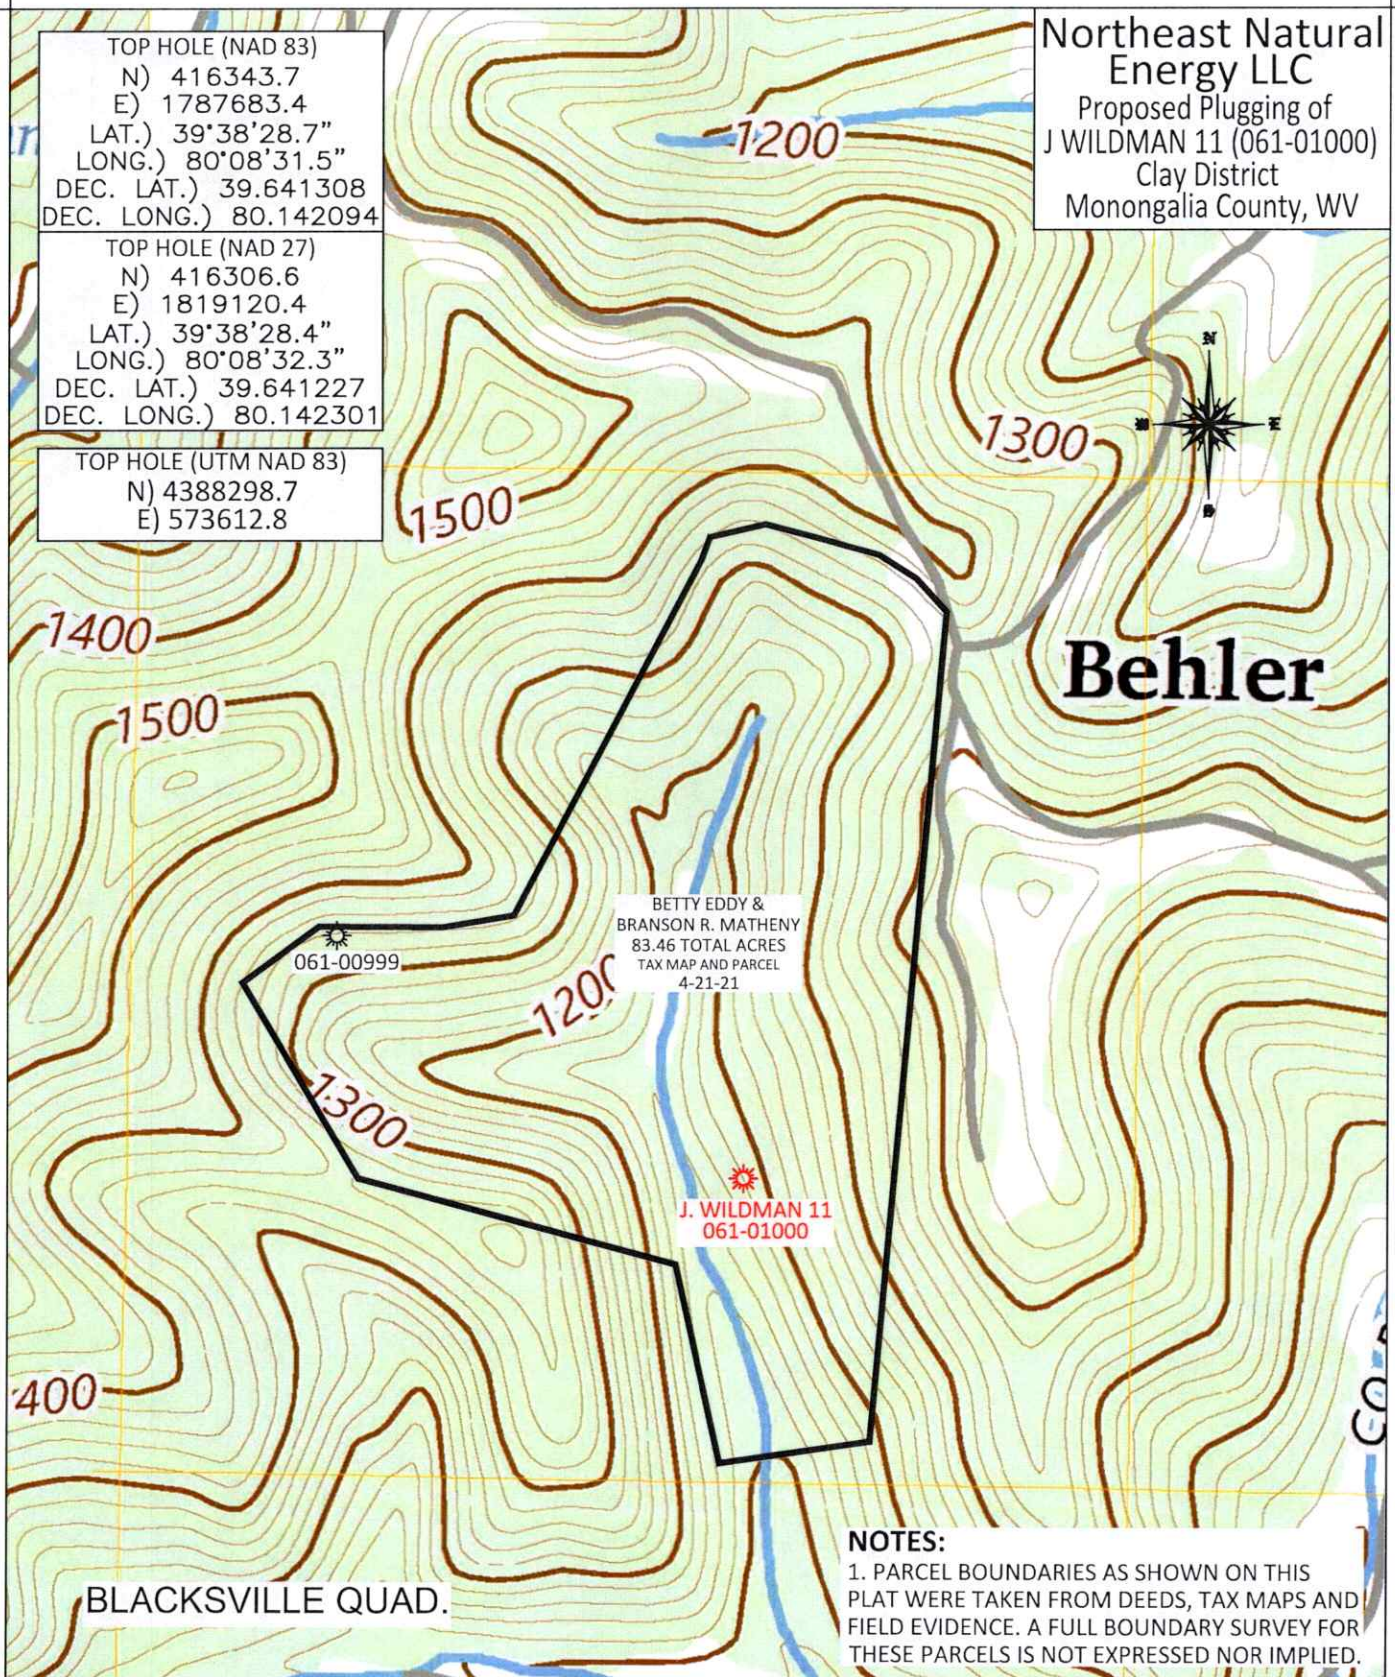

BETTY EDDY &
BRANSON R. MATHENY
83.46 TOTAL ACRES
TAX MAP AND PARCEL
4-21-21

J. WILDMAN 11
061-01000

NOTES:

1. PARCEL BOUNDARIES AS SHOWN ON THIS
PLAT WERE TAKEN FROM DEEDS, TAX MAPS AND
FIELD EVIDENCE. A FULL BOUNDARY SURVEY FOR
THESE PARCELS IS NOT EXPRESSED NOR IMPLIED.

BOORD, BENCHEK and ASSOC., INC.
Engineering, Surveying, Construction,
and Mining Services
Southpointe, PA 15317 Phone: 724-746-1055



SCALE 1" = 600'

OCTOBER 25, 2024

08/15/2025

WW-7
8-30-06



RECEIVED
Office of Oil and Gas
JUL 22 2025
WV Department of
Environmental Protection

West Virginia Department of Environmental Protection
Office of Oil and Gas

WELL LOCATION FORM: GPS

API: 47-061-01000 WELL NO.: 11

FARM NAME: Wildman

RESPONSIBLE PARTY NAME: NNE Resources LLC

COUNTY: Monongalia DISTRICT: Clay

QUADRANGLE: Blacksville

SURFACE OWNER: Branson Raith Matheny/ Carol Ann Tennant and Christopher P. Eddy, JTWROS

ROYALTY OWNER: Waco Oil & Gas Inc., et al

UTM GPS NORTHING: 4388298.7

UTM GPS EASTING: 573612.8 GPS ELEVATION: 1,198'

The Responsible Party named above has chosen to submit GPS coordinates in lieu of preparing a new well location plat for a plugging permit or assigned API number on the above well. The Office of Oil and Gas will not accept GPS coordinates that do not meet the following requirements:

1. Datum: NAD 1983, Zone: 17 North, Coordinate Units: meters, Altitude: height above mean sea level (MSL) – meters.
2. Accuracy to Datum – 3.05 meters
3. Data Collection Method:

Survey grade GPS X: Post Processed Differential _____

Real-Time Differential X

Mapping Grade GPS _____: Post Processed Differential _____

Real-Time Differential _____

4. **Letter size copy of the topography map showing the well location.**

I the undersigned, hereby certify this data is correct to the best of my knowledge and belief and shows all the information required by law and the regulations issued and prescribed by the Office of Oil and Gas.

Holl Me
Signature

Regulatory Manager
Title

7-8-25
Date

08/15/2025