


4,500'

LATITUDE 39° 40' 00"

LONGITUDE 80° 10' 00"

*Janice*  
9/29/93

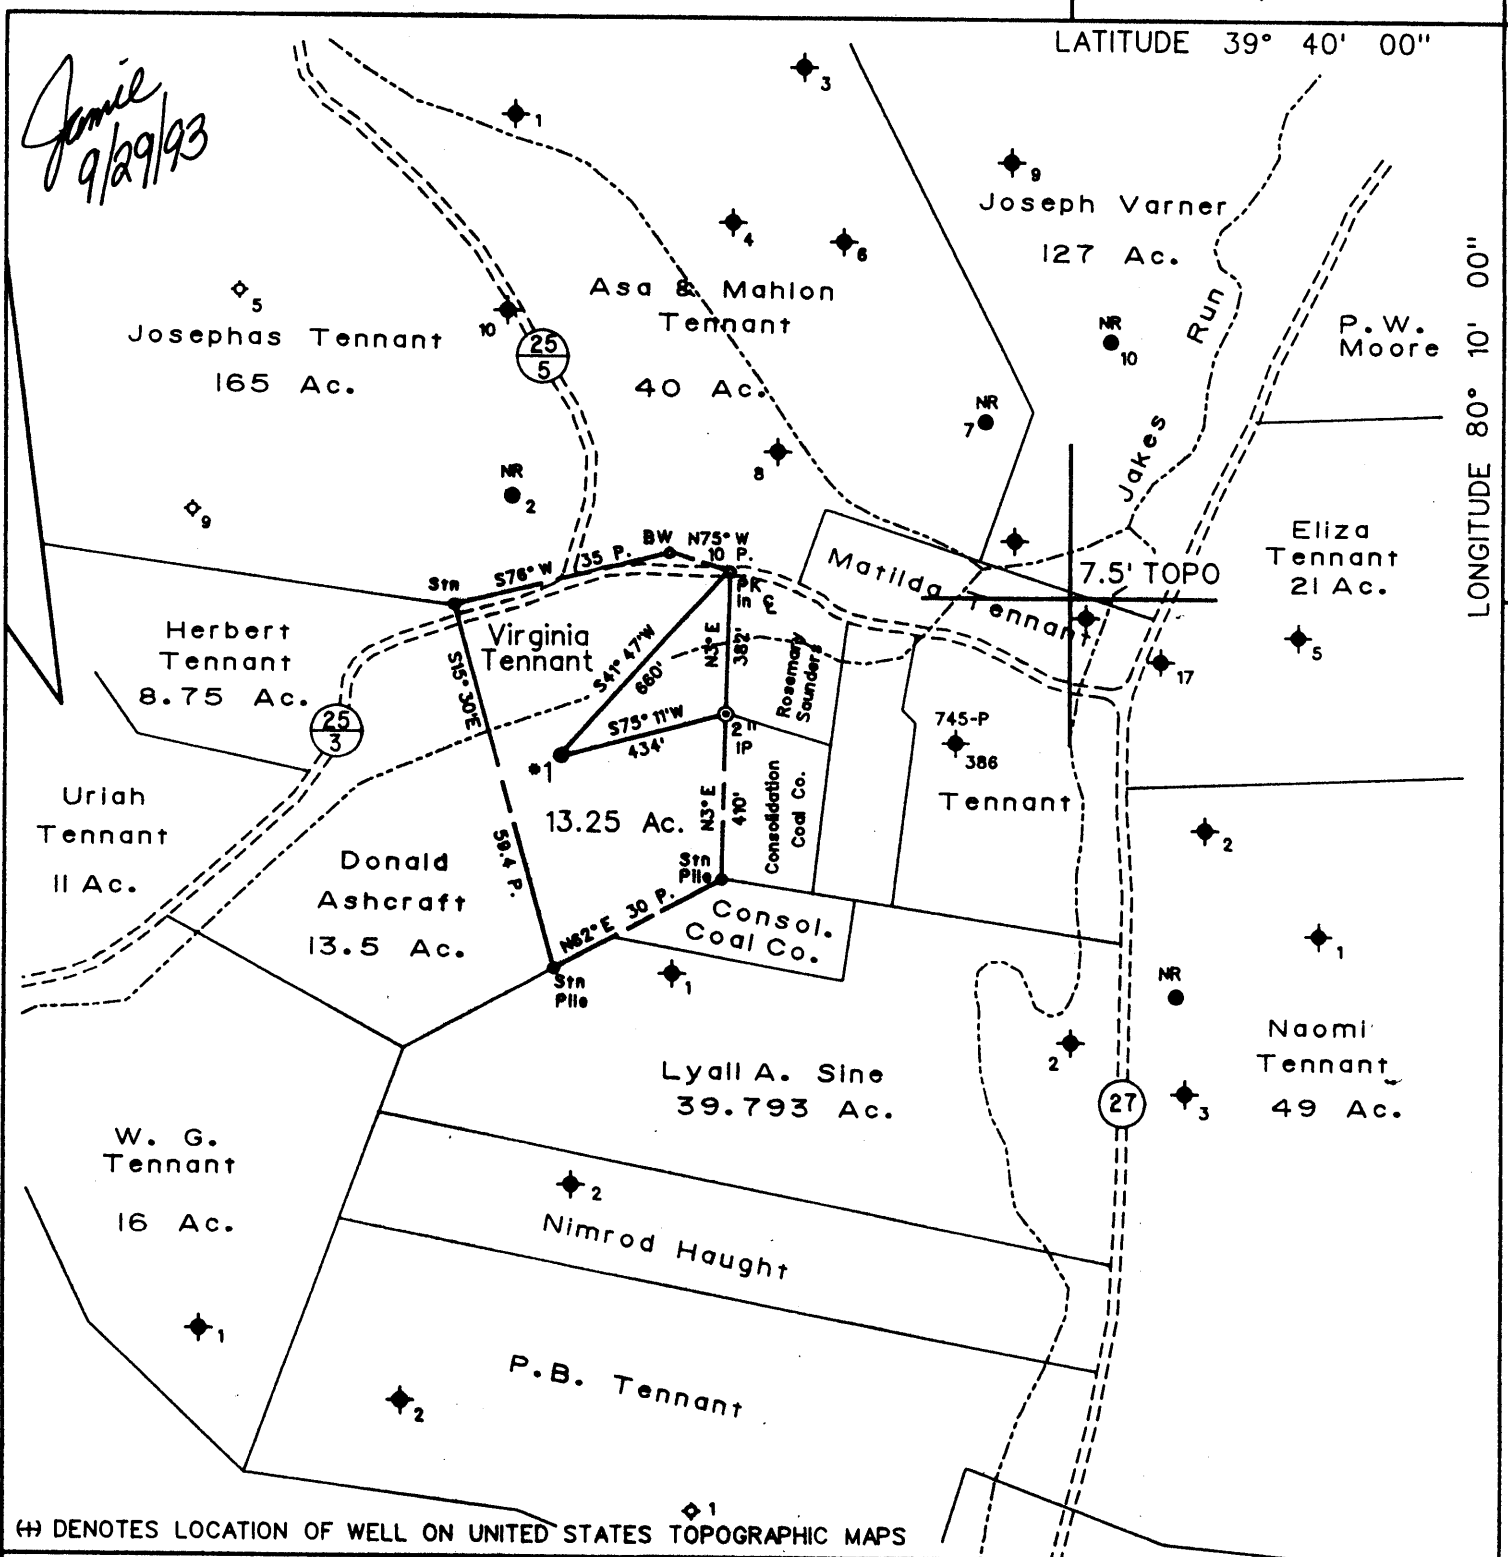


(H) DENOTES LOCATION OF WELL ON UNITED STATES TOPOGRAPHIC MAPS

FILE NO. \_\_\_\_\_  
 MAP NO. N72E N13S E25W  
 SCALE 1" = 500'  
 MINIMUM DEGREE OF ACCURACY 1 IN 2000'  
 PROVEN SOURCE OF ELEVATION ROAD INTERSECTION  
1400' EAST OF WELL = 1019'

I THE UNDERSIGNED, HEREBY CERTIFY THAT THIS PLAT IS CORRECT TO THE BEST OF MY KNOWLEDGE AND BELIEF AND SHOWS ALL THE INFORMATION REQUIRED BY LAW AND THE REGULATIONS ISSUED AND PRESCRIBED BY THE DEPARTMENT OF MINES.

(SIGNED) *Timothy P. Roush*  
 TIMOTHY P. ROUSH PS 793

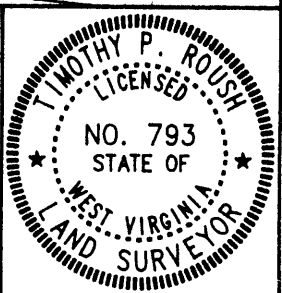

STATE OF WEST VIRGINIA  
 DIVISION OF ENERGY  
 OIL AND GAS SECTION



DATE SEPTEMBER 23, 1993  
 FARM VIRGINIA TENNANT NO. 1  
 API WELL NO. 47-061-01121-P

WELL TYPE: OIL  GAS \_\_\_\_\_ LIQUID INJECTION \_\_\_\_\_ WASTE DISPOSAL \_\_\_\_\_  
 (IF "GAS") PRODUCTION \_\_\_\_\_ STORAGE \_\_\_\_\_ DEEP \_\_\_\_\_ SHALLOW \_\_\_\_\_  
 LOCATION: ELEVATION 1071' WATERSHED JAKES RUN  
 DISTRICT CLAY COUNTY MONONGALIA  
 QUADRANGLE BLACKSVILLE

SURFACE OWNER VIRGINIA L. TENNANT ACREAGE 13.25 AC.  
 OIL & GAS ROYALTY OWNER UNKNOWN LEASE ACREAGE \_\_\_\_\_  
 LEASE NO. \_\_\_\_\_

PROPOSED WORK: DRILL \_\_\_\_\_ CONVERT \_\_\_\_\_ DRILL DEEPER \_\_\_\_\_ REDRILL  FRACTURE OR STIMULATE \_\_\_\_\_ PLUG OFF OLD FORMATION \_\_\_\_\_ PERFORATE NEW FORMATION \_\_\_\_\_ OTHER PHYSICAL CHANGE IN WELL (SPECIFY) \_\_\_\_\_

PLUG AND ABANDON  CLEAN OUT AND REPLUG \_\_\_\_\_  
 TARGET FORMATION BIG INJUN ESTIMATED DEPTH 1988'  
 WELL OPERATOR PENNZOIL PRODUCTS CO. DESIGNATED AGENT JAMES A. CREWS  
 ADDRESS P.O. BOX 1588 ADDRESS P.O. BOX 1588  
VIENNA, W.VA. 26105 VIENNA, W.VA. 26105

FORM IV-6

001 1993

STATE OF WEST VIRGINIA  
DIVISION OF ENERGY  
SECTION OF OIL AND GAS

AFFIDAVIT OF PLUGGING AND FILLING WELL

AFFIDAVIT SHOULD BE IN TRIPLICATE, one copy mailed to the Division, one copy to be retained by the Well Operator and the third copy (and extra copies if required) should be mailed to each coal operator at their respective addresses.

Farm name: \_\_\_\_\_ Operator Well No.: Eliza Tennant #1

LOCATION: Elevation: 1060f      Quadrangle: Blacksville  
District: Clay      County: Monongalia  
Latitude: 5950 Feet South of 39 Deg. 40 Min. 00 Sec.  
Longitude 4525 Feet West of 80 Deg. 10 Min. 00 Sec.

Well Type: OIL   X   GAS \_\_\_\_\_

Company: Pennzoil Products Co.  
P. O. Box 5519  
Vienna, WV 26105-5519

Coal Operator Consolidation Coal Co.  
or Owner P. O. Box 1314  
Morgantown, WV 26505

Agent: James A. Crews

Coal Operator \_\_\_\_\_  
or Owner \_\_\_\_\_

Permit Issued: 09/29/93

AFFIDAVIT

STATE OF WEST VIRGINIA,  
County of Wood ss:

Ken Dotson and Curt Lucas being first duly sworn according to law depose and say that they are experienced in the work of plugging and filling oil and gas wells and were employed by the above named well operator, and participated in the work of plugging and filling the above well, and Randal Mick Oil and Gas Inspector representing the Director, say that said work was commenced on the 29th day of June, 1994, and that the well was plugged and filled in the following manner:

TYPE	FROM	TO	PIPE REMOVED	LEFT
Worked for 28 days to get to	490'		8-5/8" csg. 0'	80' approx.
8/11/94 Inspector gave permission to plug	@490'			
Cement 200 sks.	490'	85'		
Cement 50 sks.	85'	Surface		

Description of monument: 7" casing - 30" above ground  
and that the work of plugging and filling said well was completed on the 19th day of August, 1994.

And further deponents saith not.

Ken Dotson  
Curt Lucas  
[Signature]  
Notary Public 1994

Sworn and subscribe before me this 10th day of September, 1994  
My commission expires: June 10, 1997

Oil and Gas Inspector: \_\_\_\_\_ OCT 8 1994