

(+) DENOTES LOCATION OF WELL ON UNITED STATES TOPOGRAPHIC MAPS

FILE NO. _____
 DRAWING NO. _____
 SCALE 1" = 600'
 MINIMUM DEGREE OF ACCURACY 1 IN 5000
 PROVEN SOURCE OF ELEVATION COMPANY SURVEY TIED INTO U.S.G.S. NETWORK

I THE UNDERSIGNED, HEREBY CERTIFY THAT THIS PLAT IS CORRECT TO THE BEST OF MY KNOWLEDGE AND BELIEF AND SHOWS ALL THE INFORMATION REQUIRED BY LAW AND THE REGULATIONS ISSUED AND PRESCRIBED BY THE DEPARTMENT OF ENERGY
 (SIGNED) Paul D. Harbert
 R.P.E. _____ L.L.S. 862

PLACE SEAL HERE

STATE OF WEST VIRGINIA
 DEPARTMENT OF ENERGY
 OIL AND GAS DIVISION



DATE 3-3, 1998
 OPERATOR'S WELL NO. 4177
 API WELL NO. 47-61-1170-P

WELL TYPE: OIL ___ GAS ___ LIQUID INJECTION ___ WASTE DISPOSAL ___
 (IF "GAS,") PRODUCTION ___ STORAGE ___ DEEP ___ SHALLOW X ABANDONED X
 LOCATION: ELEVATION 1135.02 WATERSHED RANGE RUN
 DISTRICT BATTELLE COUNTY MONONGALIA

QUADRANGLE WADESTOWN Mannington C
 SURFACE OWNER CHARLES H. & FRED A. PHILLIPS ACREAGE 128.75
 OIL & GAS ROYALTY OWNER _____ LEASE ACREAGE _____

LEASE NO. _____
 PROPOSED WORK: DRILL ___ CONVERT ___ DRILL DEEPER ___ REDRILL ___ FRACTURE OR STIMULATE ___ PLUG OFF OLD FORMATION ___ PERFORATE NEW FORMATION ___ OTHER PHYSICAL CHANGE IN WELL (SPECIFY) _____

PLUG AND ABANDON X CLEAN OUT AND REPLUG ___
 TARGET FORMATION NONE ESTIMATED DEPTH _____
 WELL OPERATOR CONSOLIDATION COAL CO. DESIGNATED AGENT ROGER E. DUCKWORTH
 ADDRESS P.O. BOX 1314 MORGANTOWN WV. 26505 ADDRESS P.O. BOX 1314 MORGANTOWN WV. 26505

AUG 26 1994


FORM WW-6
 HALLS INC.

COUNTY NAME
 PERMIT

39°40'

LATITUDE 2,010

LONGITUDE 9,550

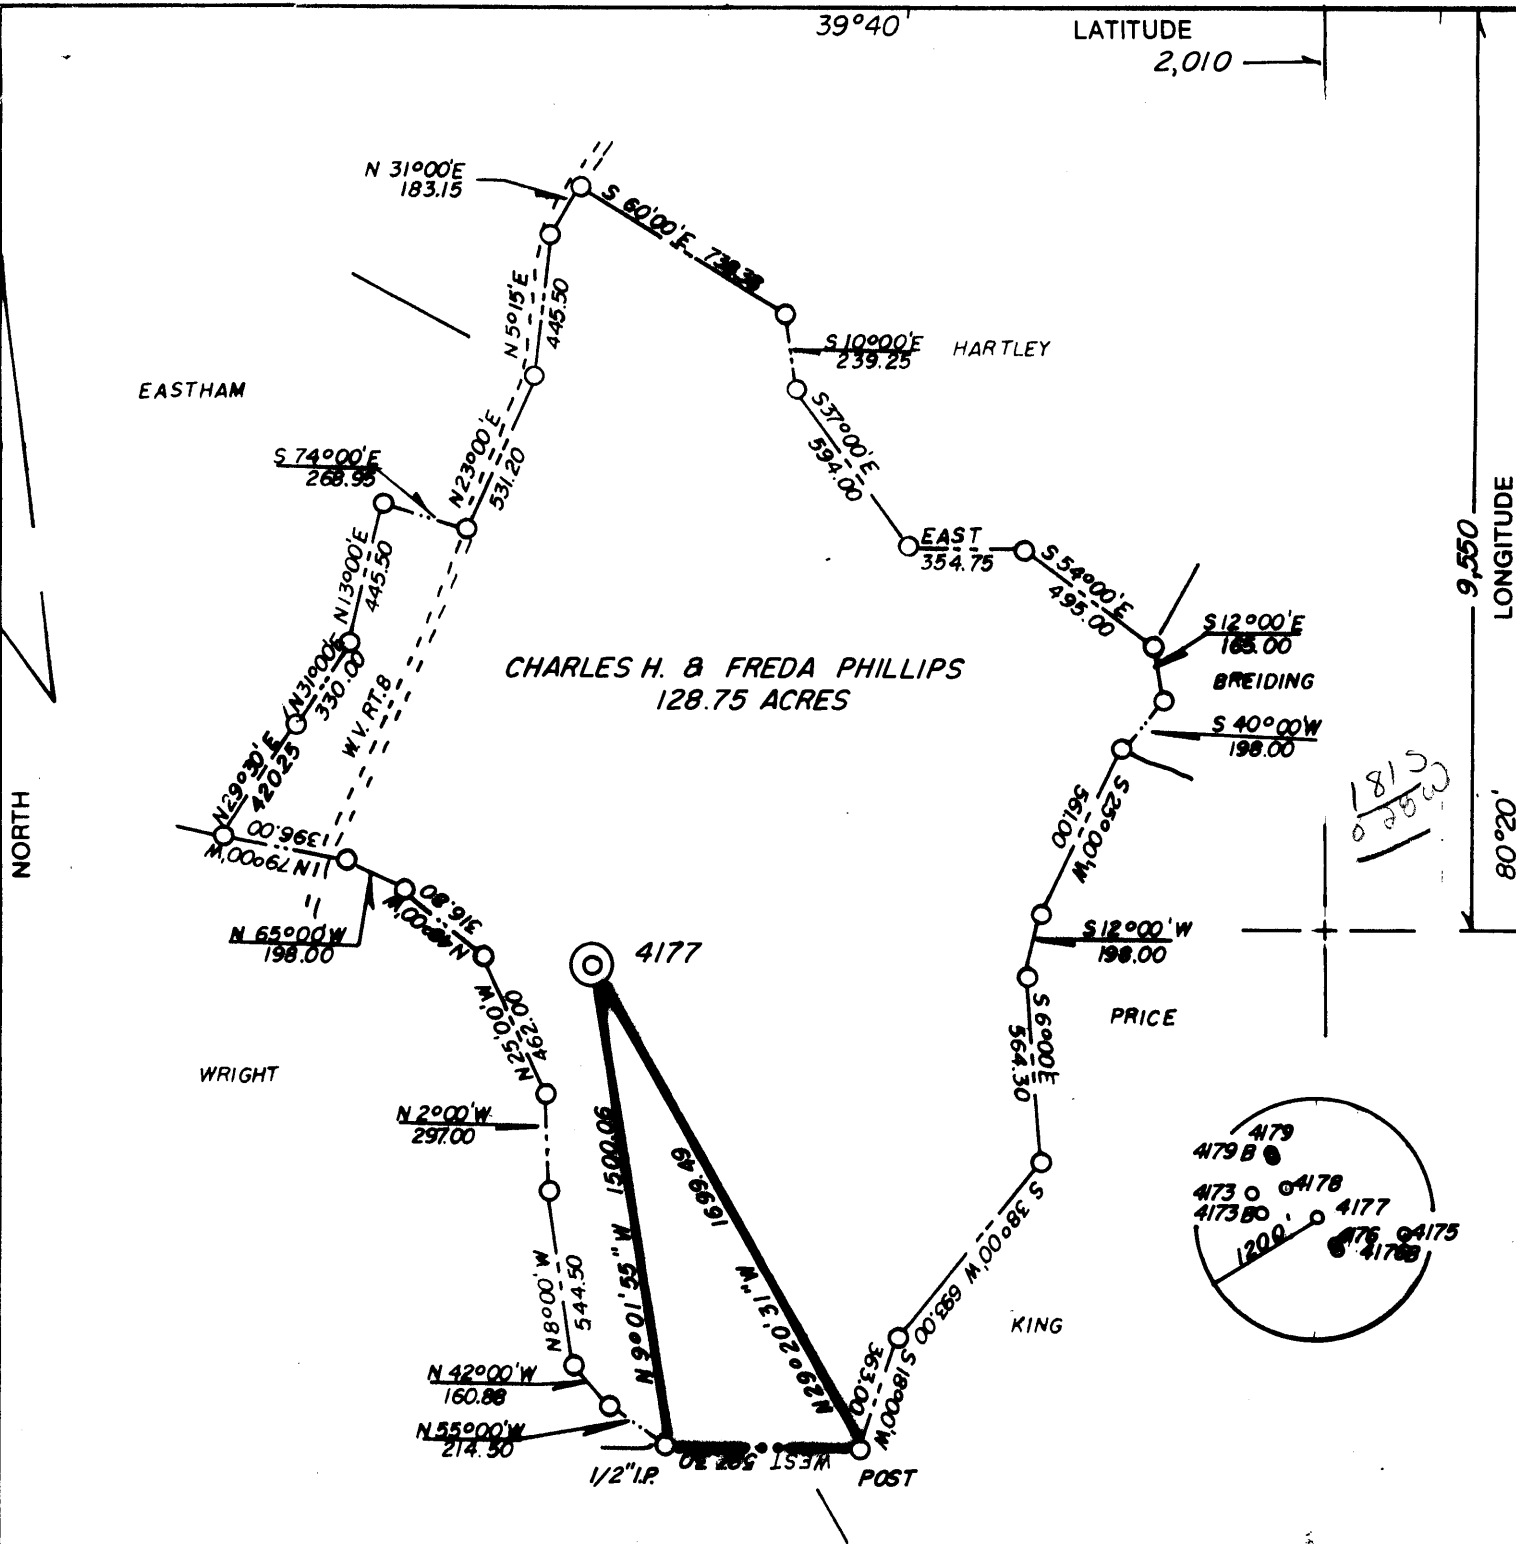

(+) DENOTES LOCATION OF WELL ON UNITED STATES TOPOGRAPHIC MAPS

FILE NO. _____
 DRAWING NO. _____
 SCALE 1" = 600'
 MINIMUM DEGREE OF ACCURACY 1 IN 5000
 PROVEN SOURCE OF ELEVATION COMPANY SURVEY TIED INTO U.S.G.S. NETWORK

I THE UNDERSIGNED, HEREBY CERTIFY THAT THIS PLAT IS CORRECT TO THE BEST OF MY KNOWLEDGE AND BELIEF AND SHOWS ALL THE INFORMATION REQUIRED BY LAW AND THE REGULATIONS ISSUED AND PRESCRIBED BY THE DEPARTMENT OF ENERGY
 (SIGNED) Paul D. Harbert
 R.P.E. _____ L.L.S. 862

PLACE SEAL HERE

STATE OF WEST VIRGINIA
 DEPARTMENT OF ENERGY
 OIL AND GAS DIVISION



DATE 3-3, 1998
 OPERATOR'S WELL NO. 4177
 API WELL NO. _____

WELL TYPE: OIL ___ GAS ___ LIQUID INJECTION ___ WASTE DISPOSAL ___
 (IF "GAS,") PRODUCTION ___ STORAGE ___ DEEP ___ SHALLOW X ABANDONED X

LOCATION: ELEVATION 1135.02 WATERSHED RANGE RUN
 DISTRICT BATTELLE COUNTY MONONGALIA

QUADRANGLE WADESTOWN Mannington C
 SURFACE OWNER CHARLES H. & FRED A. PHILLIPS ACREAGE 128.75

OIL & GAS ROYALTY OWNER _____ LEASE ACREAGE _____
 LEASE NO. _____

PROPOSED WORK: DRILL ___ CONVERT ___ DRILL DEEPER ___ REDRILL ___ FRACTURE OR STIMULATE ___ PLUG OFF OLD FORMATION ___ PERFORATE NEW FORMATION ___ OTHER PHYSICAL CHANGE IN WELL (SPECIFY) _____

PLUG AND ABANDON X CLEAN OUT AND REPLUG ___
 TARGET FORMATION NONE ESTIMATED DEPTH _____
 WELL OPERATOR CONSOLIDATION COAL CO. DESIGNATED AGENT ROGER E. DUCKWORTH
 ADDRESS P.O. BOX 1314 MORGANTOWN WV 26505 ADDRESS P.O. BOX 1314 MORGANTOWN WV 26505

FORM WW-6 HALLS INC.

COUNTY NAME PERMIT

FORM WR-38
(Affidavit of Plugging)

STATE OF WEST VIRGINIA
DEPARTMENT OF ENERGY
OIL AND GAS WELLS DIVISION

RECEIVED
DEC 13 1994

AFFIDAVIT OF PLUGGING AND FILLING WELL

AFFIDAVIT SHOULD BE MADE IN TRIPLICATE, one copy mailed to the Division, one copy to be retained by the Well Operator and the third copy (and extra copies if required) should be mailed to each coal operator at their respective addresses.

Consolidation Coal Company
Coal Operator or Owner
P. O. Box 1314, Morgantown, WV 26507-1314
Address

Consolidation Coal Company
Name of Well Operator
P.O. Box 1314, Morgantown, WV 26507-1314
Complete Address

Coal Operator or Owner
Address

December 13, 19 94
WELL AND LOCATION

Charles Phillips
Lease or Property Owner
Route 1, Box 211, Wadestown, WV 26589
Address

Battelle District
Monongalia County

WELL NO. 4177
Charles Phillips Farm

STATE INSPECTOR SUPERVISING PLUGGING

Randal Muck

AFFIDAVIT

STATE OF WEST VIRGINIA,
County of Harrison ss:

G. Andrew Lang and Kevin S. Wright

being first duly sworn according to law depose and say that they are experienced in the work of plugging and filling oil and gas wells and were employed by Consolidation Coal Company, well operator, and participated in the work of plugging and filling the above well, that said work was commenced on the 29th day of November, 19 94, and that the well was plugged and filled in the following manner:

Sand or Zone Record Formation	Filling Material	Plugs Used Size & Kind	Casing	
			C5G PULLED	C5G LEFT IN
Cleaned hole with 10 5/8" bit and cleaned 7 7/8" hole to 1413'. Reduced hole to 6 1/2" hole to 1600'. Ten inch casing remaining in hole from 1088' to 1260'. Cut 10" casing at 1210' and 1140'. Ran coal protection string as follows: Ran 390.42' of 2 3/8" tubing followed by 1180.29' of 4 1/2" casing. Cemented hole from 1600' back to surface using 900 sacks of poz mix and 300 sacks of thixotropic cement. Cement did circulate. Used 1000 gallons of mud flush. Latch down plug at 1131.14'. Float valve at 1180.49'. Swedge at 1181.49'. Displaced cement to 1131.14' with water, let set and bailed cry.	to 1088' Reduced hole to 7 7/8"			
TOTAL DEPTH: 1,600 feet				
Coal Seams				
(Name) <u>Pittsburgh</u>	<u>965 feet to 972 feet</u>	<u>5 feet of 4 1/2" casing with plaque stating: Consolidation Coal Co. Well #4177</u>		
(Name)		<u>Permit #47-61-01170-P</u>		

and that the work of plugging and filling said well was completed on the 7th day of December, 19 94

And further deponents G. Andrew Lang and Kevin S. Wright
Sworn to and subscribed before me this 13th day of December, 19 94
My commission expires June 29, 1999



G. Andrew Lang
Kevin S. Wright
Charlotte Heister
Notary Public

My commission expires:

061 1170