

LATITUDE 39 - 42 - 30

9,250'

1,575'

30 - 11 - 08 301110101

WELL REFERENCES:
 N36-30W, 146' to 3" Black Gum
 N82-30E, 138' to 8" Locust

0.295
 1.730

Nellie B. Wise

Oliver Nicholson Heirs

1 1/2" iron pipe found

Spike set and large Sugar Maple Witness at foot of bank

KENNETH W. & CYNTHIA LYTLE
38.2 ACRES

S 89° 29' 28" E
171.84'

LYTLE NO. 1 - WEW05349

S 84° 45' 00" E
702.90'

S 1-25W, 467'

N 34° 00' 00" E
257.55'

N 69° 00' 00" E
346.01'

S 56° 07' 53" W
380.40'


Rosanna Russell

Dewey Russell

N 32-30W
70.29'

Tim Russell

Mary McClure

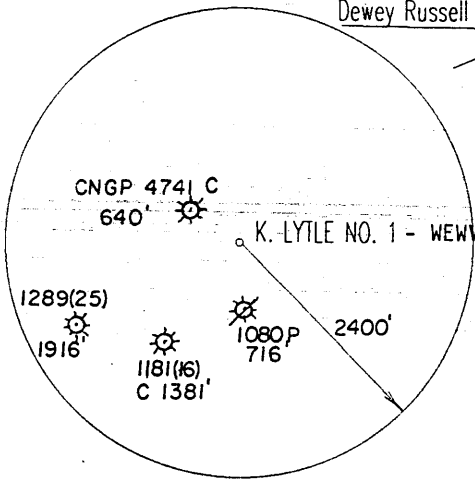

Mabel G. Wilson and Wm. B. Hostutler

Route 7/6

To Route 7


O.K. to print
R.S.A.

(+) DENOTES LOCATION OF WELL ON UNITED STATES TOPOGRAPHIC MAPS

FILE & DRAWING NO. _____
 SCALE 1" = 400'
 MINIMUM DEGREE OF ACCURACY 1 in 2500
 PROVEN SOURCE OF ELEVATION Eastern Assoc. Coal TBM
 5214' SSE at elevation 1004.38'

FORM WV-6 I THE UNDERSIGNED, HEREBY CERTIFY THAT THIS PLAT IS CORRECT TO THE BEST OF MY KNOWLEDGE AND BELIEF AND SHOWS ALL THE INFORMATION REQUIRED BY LAW AND THE REGULATIONS ISSUED AND PRESCRIBED BY THE DIVISION OF ENVIRONMENTAL PROTECTION.

(SIGNED) J. Michael Evans
 PROFESSIONAL SURVEYOR # 900

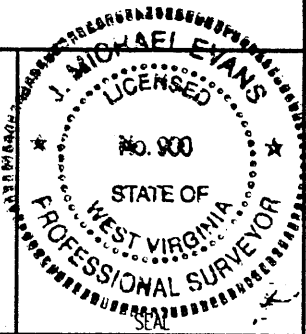

LAND SURVEYING SERVICES
 21 CEDAR LANE
 BRIDGEPORT, WV 26330
 PHONE: 304-842-2018 OR 842-5762

STATE OF WEST VIRGINIA
 DIVISION OF ENVIRONMENTAL PROTECTION
 OFFICE OF OIL AND GAS
 #10 McJUNKIN ROAD, NITRO, WV 25143-2506

DATE May 27, 1998
 OPERATORS WELL NO. Kenneth Lytle No. 1
 WEW05349
 API WELL NO. _____

WELL TYPE: OIL ___ GAS X LIQUID INJECTION ___ WASTE DISPOSAL ___
 (IF "GAS") PRODUCTION X STORAGE ___ DEEP ___ SHALLOW X
 LOCATION: ELEVATION 1188' WATERSHED Russell Run of WV Fork
 DISTRICT Battelle COUNTY Monongalia
 QUADRANGLE Wadeslown 7.5'

SURFACE OWNER Kenneth W. & Cynthia Lytle ACREAGE 38.2
 OIL & GAS ROYALTY OWNER Kenneth W. & Cynthia Lytle LEASE ACREAGE 38.2

PROPOSED WORK: DRILL X CONVERT ___ DRILL DEEPER ___ REDRILL ___ FRACTURE OR STIMULATE ___ PLUG OFF OLD FORMATION ___
 PERFORATE NEW FORMATION ___ OTHER PHYSICAL CHANGE IN WELL (SPECIFY) ___
 PLUG AND ABANDON ___ CLEAN OUT AND REPLUG ___

TARGET FORMATION Bayard ESTIMATED DEPTH 3,550'
 WELL OPERATOR CNG PRODUCING COMPANY DESIGNATED AGENT Rodney J. Biggs
 ADDRESS Rt. 2, Box 698, Bridgeport, WV 26330 ADDRESS Rt. 2, Box 698, Bridgeport, WV 26330

MONO COUNTY NAME PERMIT 1317