


WELL	API #
1	47-61-00242
2	47-61-00263
3	47-61-00342
4	47-61-00348
5	47-61-00349
6	47-61-00351
7	47-61-00352
8	47-61-01047
9	47-61-00362
10	47-61-00363
11	47-61-00373
13	47-61-00721
14	47-61-00905
20	47-61-01585
21	47-61-01587
22	47-61-01595
23	47-61-01596
A	47-61-01589
B	47-61-01599
C	47-61-01601
D	47-61-01607
E	47-61-01608
PROPOSED MARCELLUS	

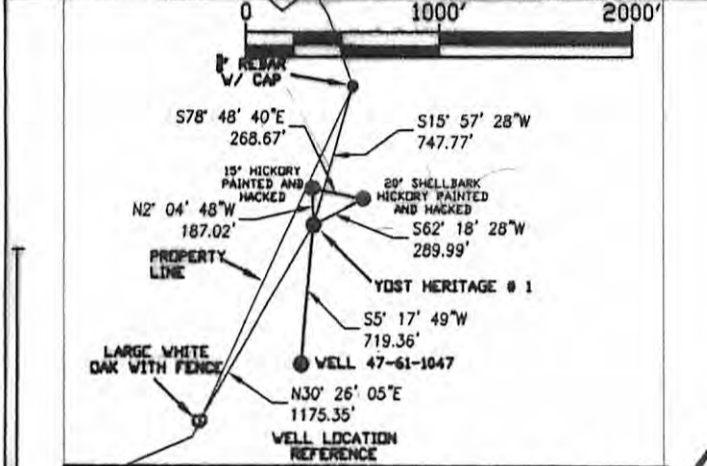


NOTES:
West Virginia Coordinate System of 1927, North Zone based upon Differential GPS Measurements.

Yost Heritage # 1
Top Hole Coordinates:
N: 414,918.0189 Latitude: N39°38'12.87"
E: 1,764,419.6800 Longitude: W80°13'28.78"

Bottom Hole Coordinates:
N: 417,345.0699 Latitude: N39°38'37.00"
E: 1,766,183.0358 Longitude: W80°13'06.49"

UTM Zone 17, NAD 83
Top Hole Coordinates:
N: 4,387,746.04m E: 566,532.28m

Bottom Hole Coordinates:
N: 4,388,494.55m E: 567,057.12m

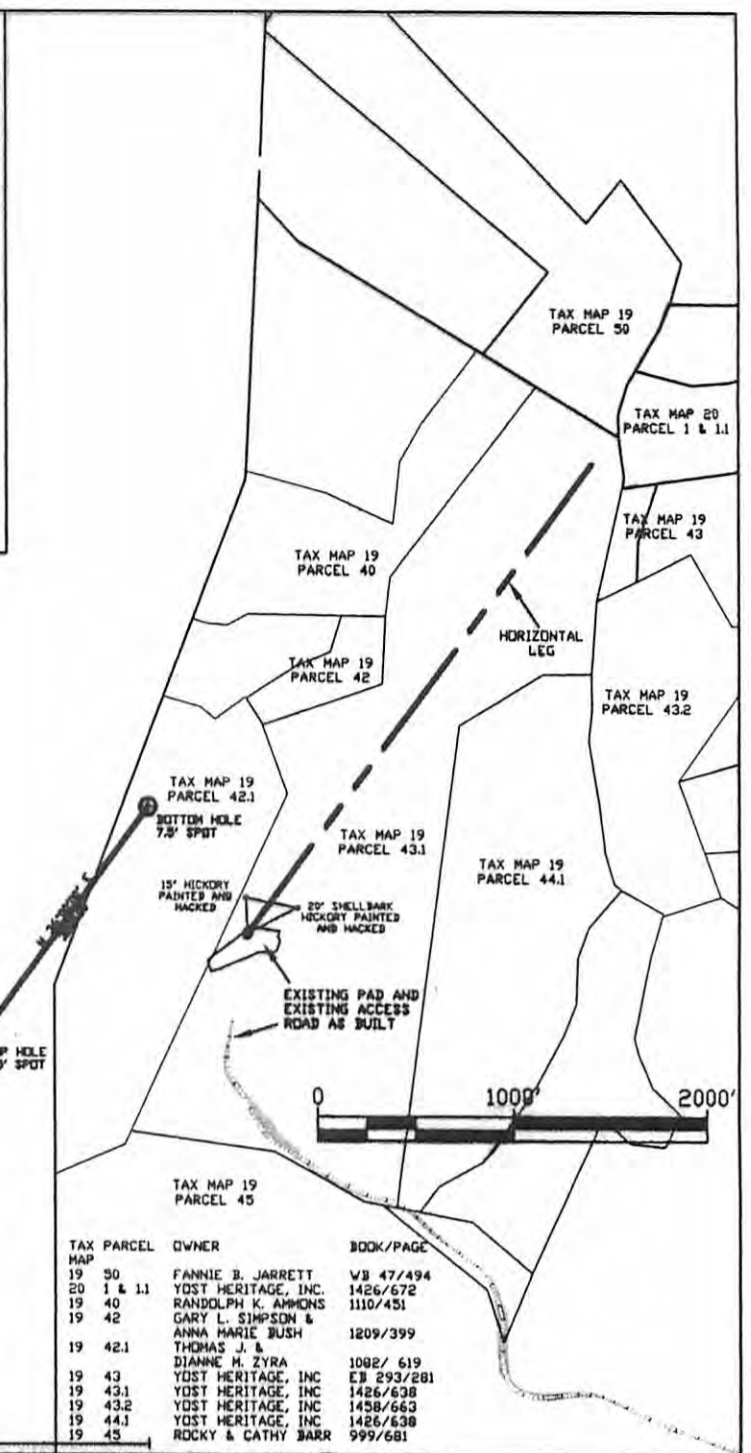

TAX PARCEL	OWNER	BOOK/PAGE
19 50	FANNIE B. JARRETT	VB 47/494
20 1 & 1.1	YOST HERITAGE, INC.	1426/672
19 40	RANDOLPH K. AMMONS	1110/451
19 42	GARY L. SIMPSON & ANNA MARIE BUSH	1209/399
19 42.1	THOMAS J. & DIANNE M. ZYRA	1082/ 619
19 43	YOST HERITAGE, INC.	EB 293/281
19 43.1	YOST HERITAGE, INC.	1426/638
19 43.2	YOST HERITAGE, INC.	1458/663
19 44.1	YOST HERITAGE, INC.	1426/638
19 45	ROCKY & CATHY BARR	999/681

FILE #: 2012-76
DRAWING #: MYLAR
SCALE: 1" = 2000'
MINIMUM DEGREE OF ACCURACY: 1/25000
PROVEN SOURCE OF ELEVATION: CORS VRS

I, THE UNDERSIGNED, HEREBY CERTIFY THAT THIS PLAT IS CORRECT TO THE BEST OF MY KNOWLEDGE AND BELIEF AND SHOWS ALL THE INFORMATION REQUIRED BY LAW AND THE REGULATIONS ISSUED AND PRESCRIBED BY THE DEPARTMENT OF ENVIRONMENTAL PROTECTION.

Signed: *Gary K. Clayton*

R.P.E.: 7188 L.L.S.: 1072



(+) DENOTES LOCATION OF WELL ON UNITED STATES TOPOGRAPHIC MAPS WVDEP
OFFICE OF OIL & GAS
601 57TH STREET
CHARLESTON, WV 25304



DATE: 1/22/2013
OPERATOR'S WELL #: YOST HERITAGE #1
API WELL #: 47 61 01651HGA

Well Type: Oil Waste Disposal Production Deep
 Gas Liquid Injection Storage Shallow

STATE COUNTY PERMIT
CANCELLED

WATERSHED: Tributary to Days Run ELEVATION: 1504.7'
COUNTY/DISTRICT: 061-Monongalia/ 3-Clay QUADRANGLE: 256 - Blacksville
SURFACE OWNER: Yost Heritage Inc. ACREAGE: 93.083
OIL & GAS ROYALTY OWNER: Yost Heritage Inc. / Mabel Correll Cummins ACREAGE: 93.083

DRILL CONVERT DRILL DEEPER REDRILL FRACTURE OR STIMULATE
PLUG OFF OLD FORMATION PERFORATE NEW FORMATION PLUG & ABANDON
CLEAN OUT & REPLUG OTHER CHANGE (SPECIFY): _____

TARGET FORMATION: Fifty Foot Sand ESTIMATED DEPTH: 3000'
WELL OPERATOR Yost Heritage Inc. DESIGNATED AGENT Dennis Yost
Address 2656 Daybrook Road Address 2656 Daybrook Road
City Fairview State WV Zip Code 26570 City Fairview State WV Zip Code 26570