

LATITUDE 39° 45' 00"

7,466'

15,117'

LONGITUDE 80° 12' 30"

TOPO. LOC.
BLACKSVILLE QUAD.
7 1/2' SERIES

KATHLEEN BIEL
08-01-10
67.25 ACRES

CHARLES CHISLER
08-01-23
71.13 ACRES

1200'

JOSEPH H. WOLFE
08-08-1.4
157.74 ACRES

WILLIAM TENNANT
08-08-12
60.191 ACRES

JANET T. DUNN
08-08-13
25.45 ACRES

WELL LOCATION
UTM, NAD 83

N: 4,395,693.8
E: 565,611.4
Elevation: 432.9



FILE NO. WELL F2-578
DRAWING NO. F2-578 PLAT
SCALE 1"=400'
MINIMUM DEGREE OF
ACCURACY 1/2500'
PROVEN SOURCE OF
ELEVATION USGS B.M.

I THE UNDERSIGNED, HEREBY CERTIFY
THAT THIS PLAT IS CORRECT TO THE
BEST OF MY KNOWLEDGE AND BELIEF AND
SHOWS ALL THE INFORMATION REQUIRED
BY LAW AND THE REGULATIONS ISSUED
AND PRESCRIBED BY THE DEPARTMENT OF
MINES.
(SIGNED) *John F. Ewell Jr.*
R.P.E. 11133 L.L.S.



(+) DENOTES LOCATION OF
WELL ON UNITED STATES
TOPOGRAPHIC MAPS

DATE APRIL 28, 20 15
OPERATOR'S WELL NO. F2-578
API WELL NO.

FORM IV-6

47 - 061 - 01716 P
STATE COUNTY PERMIT

(8-78)

STATE OF WEST VIRGINIA
DEPARTMENT OF ENVIRONMENTAL PROTECTION
OIL AND GAS DIVISION

WELL TYPE: OIL GAS LIQUID INJECTION WASTE DISPOSAL
(IF "GAS", PRODUCTION STORAGE DEEP SHALLOW

LOCATION: ELEVATION 1,420' WATERSHED THOMAS RUN
DISTRICT CLAY COUNTY MONONGALIA
QUADRANGLE BLACKSVILLE


SURFACE OWNER WILLIAM TENNANT ACREAGE 60.191
OIL & GAS ROYALTY OWNER UNKNOWN LEASE ACREAGE
LEASE NO.

PROPOSED WORK: DRILL CONVERT DRILL DEEPER REDRILL FRACTURE OR
STIMULATE PLUG OFF OLD FORMATION PERFORATE NEW
FORMATION OTHER PHYSICAL CHANGE IN WELL (SPECIFY)

PLUG AND ABANDON CLEAN OUT AND REPLUG
TARGET FORMATION BAYARD SAND ESTIMATED DEPTH 3,250'
WELL OPERATOR EASTERN ASSOC. COAL LLC DESIGNATED AGENT
ADDRESS 1044 MIRACLE RUN ROAD ADDRESS
FAIRVIEW WV. 26570

MATTHEW L. BONNELL
1044 MIRACLE RUN ROAD
FAIRVIEW WV. 26570

07/17/2015

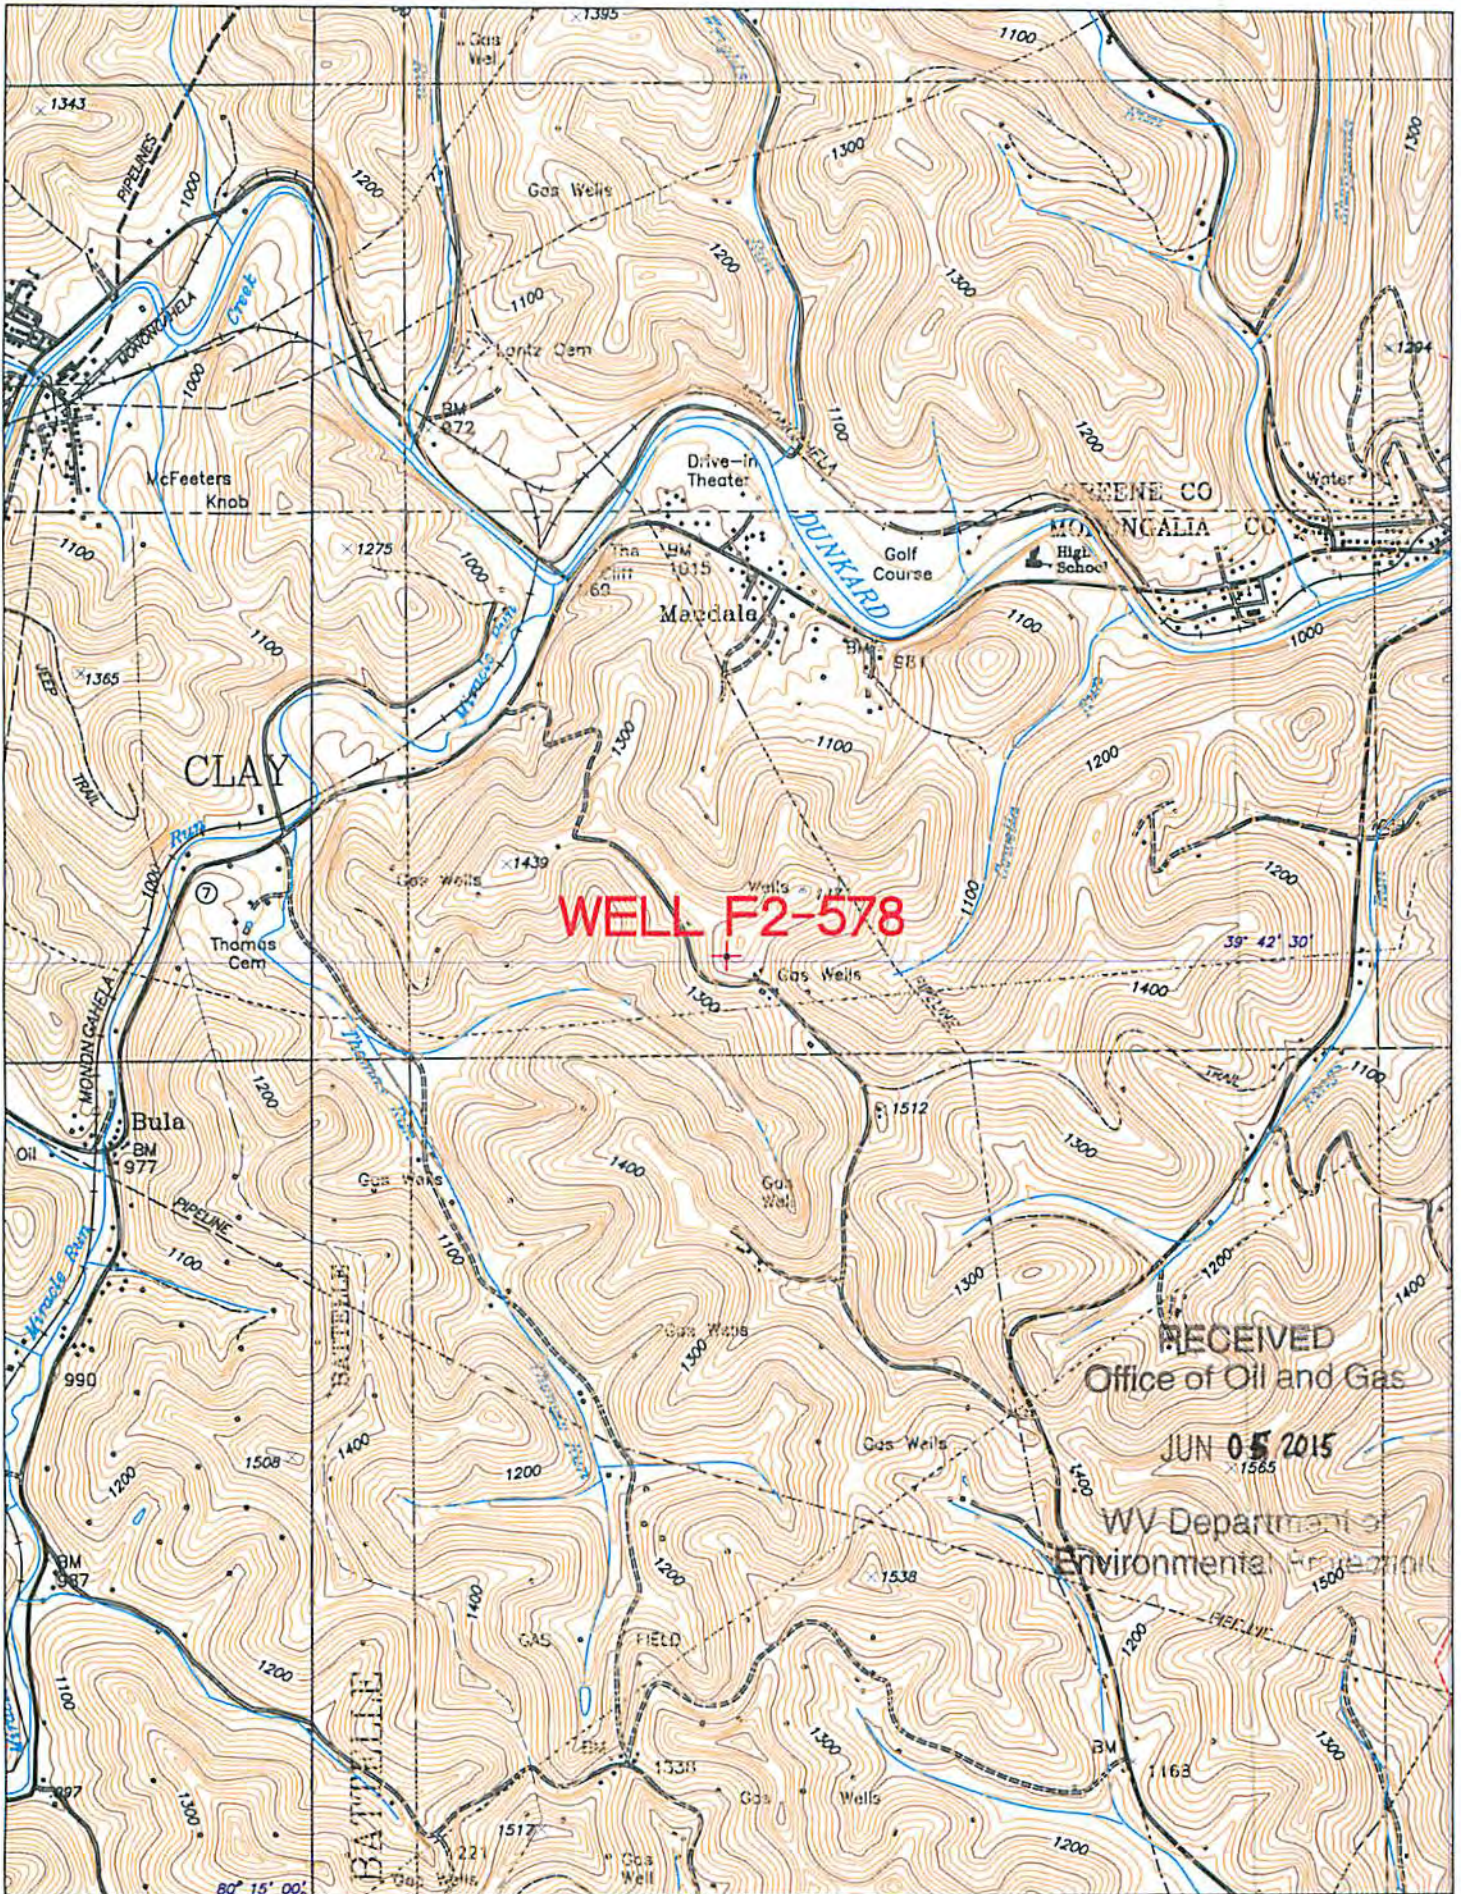

WELL F2-578

RECEIVED
Office of Oil and Gas

JUN 05 2015

WV Department of
Environmental Protection