

RECEIVED
Office of Oil and Gas

MAY 12 2017

WV Department of
Environmental Protection

BOUNDARIES AS SHOWN TAKEN FROM DEEDS, TAX MAPS AND FIELD LOCATIONS. A full boundary survey is not expressed nor implied. All bearings are based on true north. Ownership taken from public records MONONGALIA County, West Virginia JANUARY 2017
State Plane Coordinates is NAD 83 Lat/Long by differential submeter mapping grade GPS Drifted by EAM.

TOP HOLE (UTM NAD 83)
N) 4395837.3
E) 573741.3
BOTTOM HOLE (UTM NAD 83)
N) 4393058.3
E) 575341.6

FILE #: NNE16
DRAWING #: 2733
SCALE: PLAT: 1" = 1500' TBC: 1" = 2000'
MINIMUM DEGREE OF ACCURACY: 1/200
PROVEN SOURCE OF ELEVATION: SUBMETER MAPPING GRADE GPS

I, THE UNDERSIGNED, HEREBY CERTIFY THAT THIS PLAT IS CORRECT TO THE BEST OF MY KNOWLEDGE AND BELIEF AND SHOWS ALL THE INFORMATION REQUIRED BY LAW AND THE REGULATIONS ISSUED AND PRESCRIBED BY THE DEPARTMENT OF ENVIRONMENTAL PROTECTION.
Signed: *[Signature]*




L.L.S. #2124 : Ernest J. Benchek III

(+) DENOTES LOCATION OF WELL ON UNITED STATES TOPOGRAPHIC MAPS WVDEP OFFICE OF OIL & GAS 601 57TH STREET CHARLESTON, WV 25304 Well Type: <input type="checkbox"/> Oil <input type="checkbox"/> Waste Diposal <input type="checkbox"/> Production <input type="checkbox"/> Deep <input checked="" type="checkbox"/> Gas <input type="checkbox"/> Liquid Injection <input type="checkbox"/> Storage <input checked="" type="checkbox"/> Shallow WATERSHED: DUNKARD CREEK COUNTY/DISTRICT: MONONGALIA / CLAY SURFACE OWNER: LOIS A. JENKINS IRREVOCABLE TRUST OIL & GAS ROYALTY OWNER: LOIS A. JENKINS IRREVOCABLE TRUST, ET AL LEASE NUMBERS:	DATE: MAY 10, 2017 OPERATOR'S WELL #: JENKINS NO. 4H API WELL #: 47 61 STATE COUNTY PERMIT PROPOSED ELEVATION: 1,113.77' CURRENT ELEVATION: 1,128' QUADRANGLE: BLACKSVILLE ACREAGE: 96.84 +/- ACREAGE: 765.656 +/-
TARGET FORMATION: MARCELLUS WELL OPERATOR: NORTHEAST NATURAL ENERGY LLC ADDRESS: 707 VIRGINIA STREET EAST, SUITE 1200 CITY: CHARLESTON STATE: WV ZIP CODE: 25301	DRILL <input checked="" type="checkbox"/> CONVERT <input type="checkbox"/> DRILL DEEPER <input type="checkbox"/> REDRILL <input type="checkbox"/> FRACTURE OR STIMULATE <input checked="" type="checkbox"/> PLUG OFF FORMATION <input type="checkbox"/> PERFORATE NEW FORMATION <input type="checkbox"/> PLUG & ABANDON <input type="checkbox"/> CLEAN OUT & REPLUG <input type="checkbox"/> OTHER CHANGE <input type="checkbox"/> (SPECIFY): ESTIMATED DEPTH: TVD: 7,921' TMD: 18,705.54' DESIGNATED AGENT: JOHN ADAMS ADDRESS: 707 VIRGINIA STREET EAST, SUITE 1200 CITY: CHARLESTON STATE: WV ZIP CODE: 25301

05/19/2017

WELL JENKINS NO 4H
QUAD BLACKSVILLE, WV

4706101742 MOD

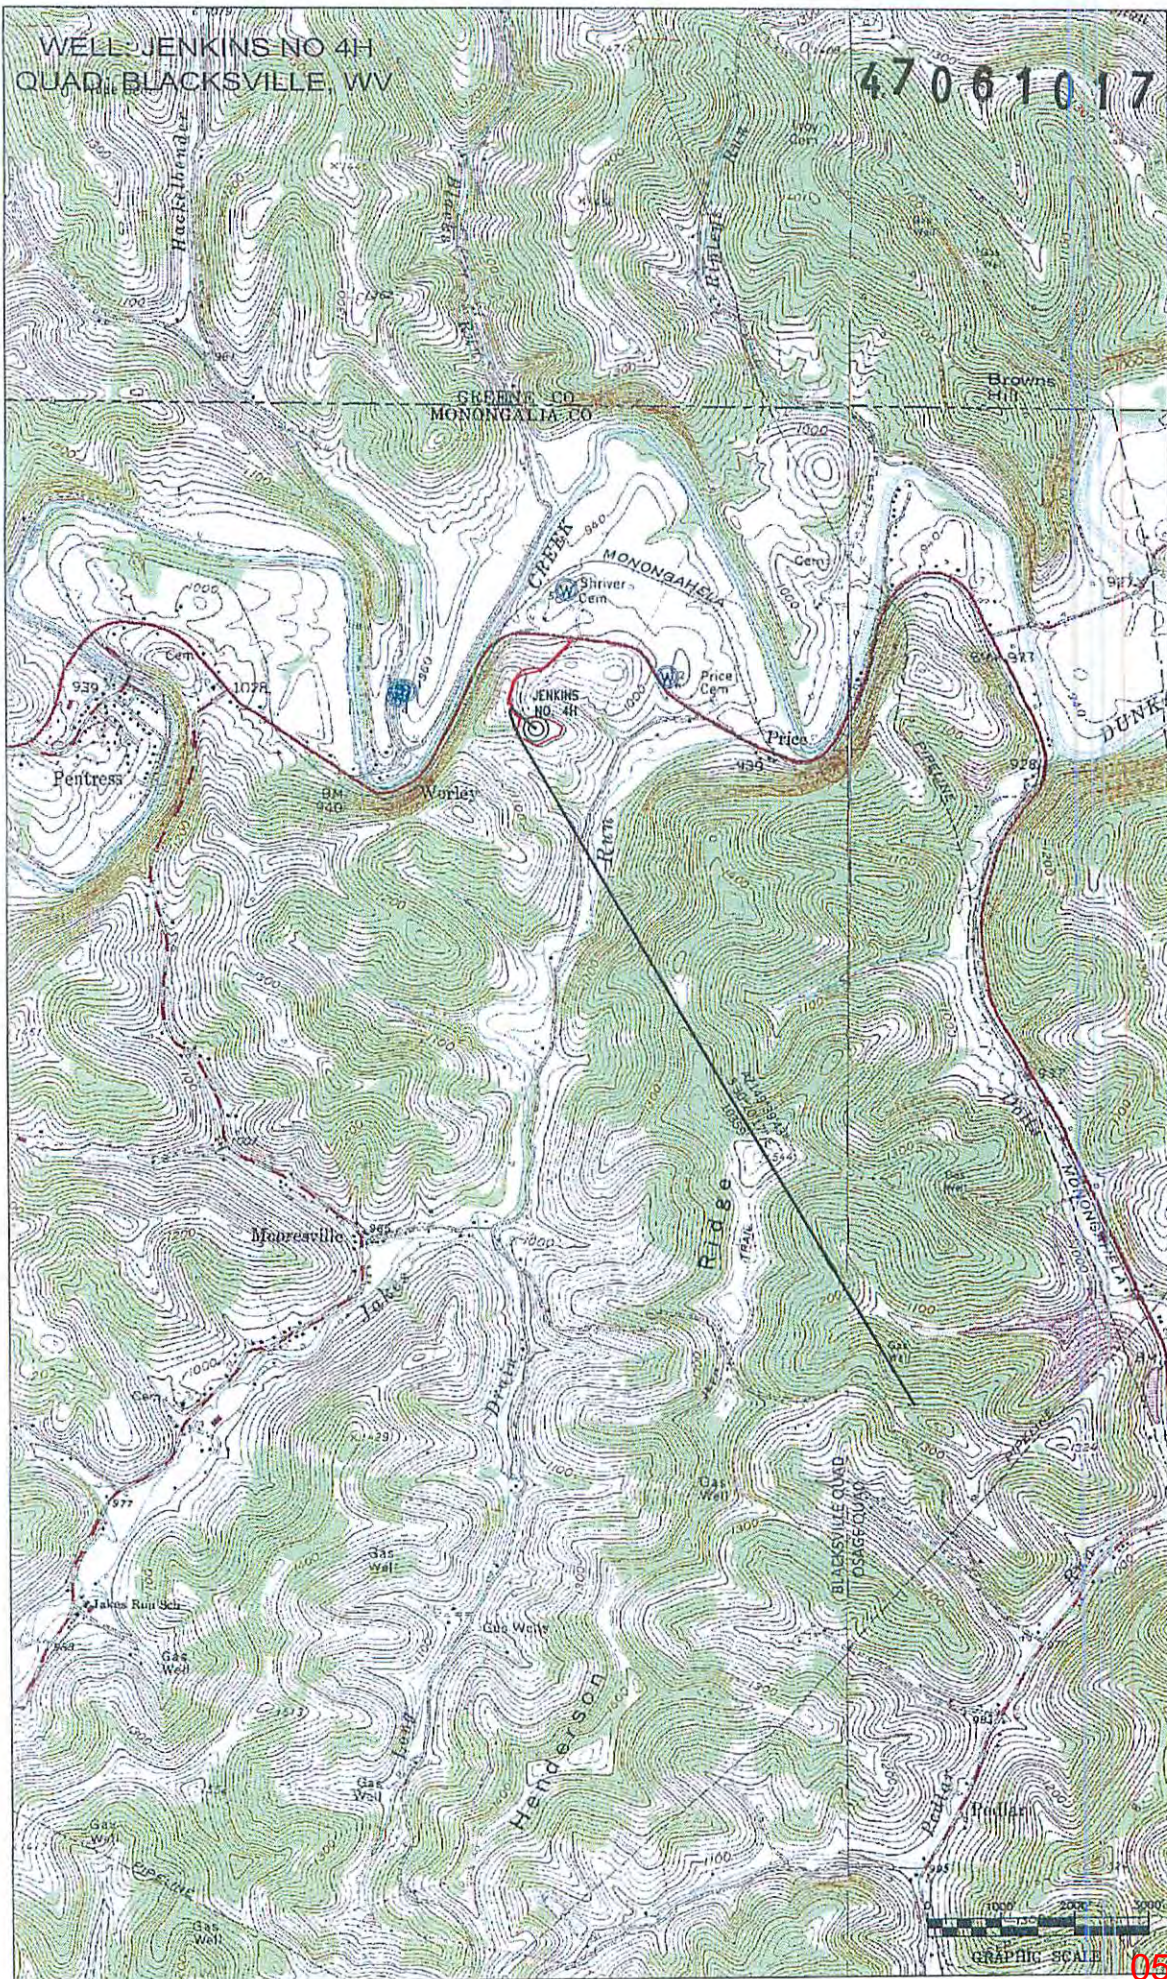

Received
Office of Oil & Gas

MAY 12 2017

06/19/2017