

WELL NAME: MIRACLE RUN 6H
MONONGALIA & MARION, WV



TOTAL DISTANCE BORED
FROM LP TO BH = 22,035.09'

12/15/2023




SURFACE HOLE DEC. LONG: 80.318928
SURVEYED LONG: 80°19'08.1"

7,680'

Latitude: 39° 40' 00" (NAD27)

Longitude: 80° 17' 30" (NAD27)

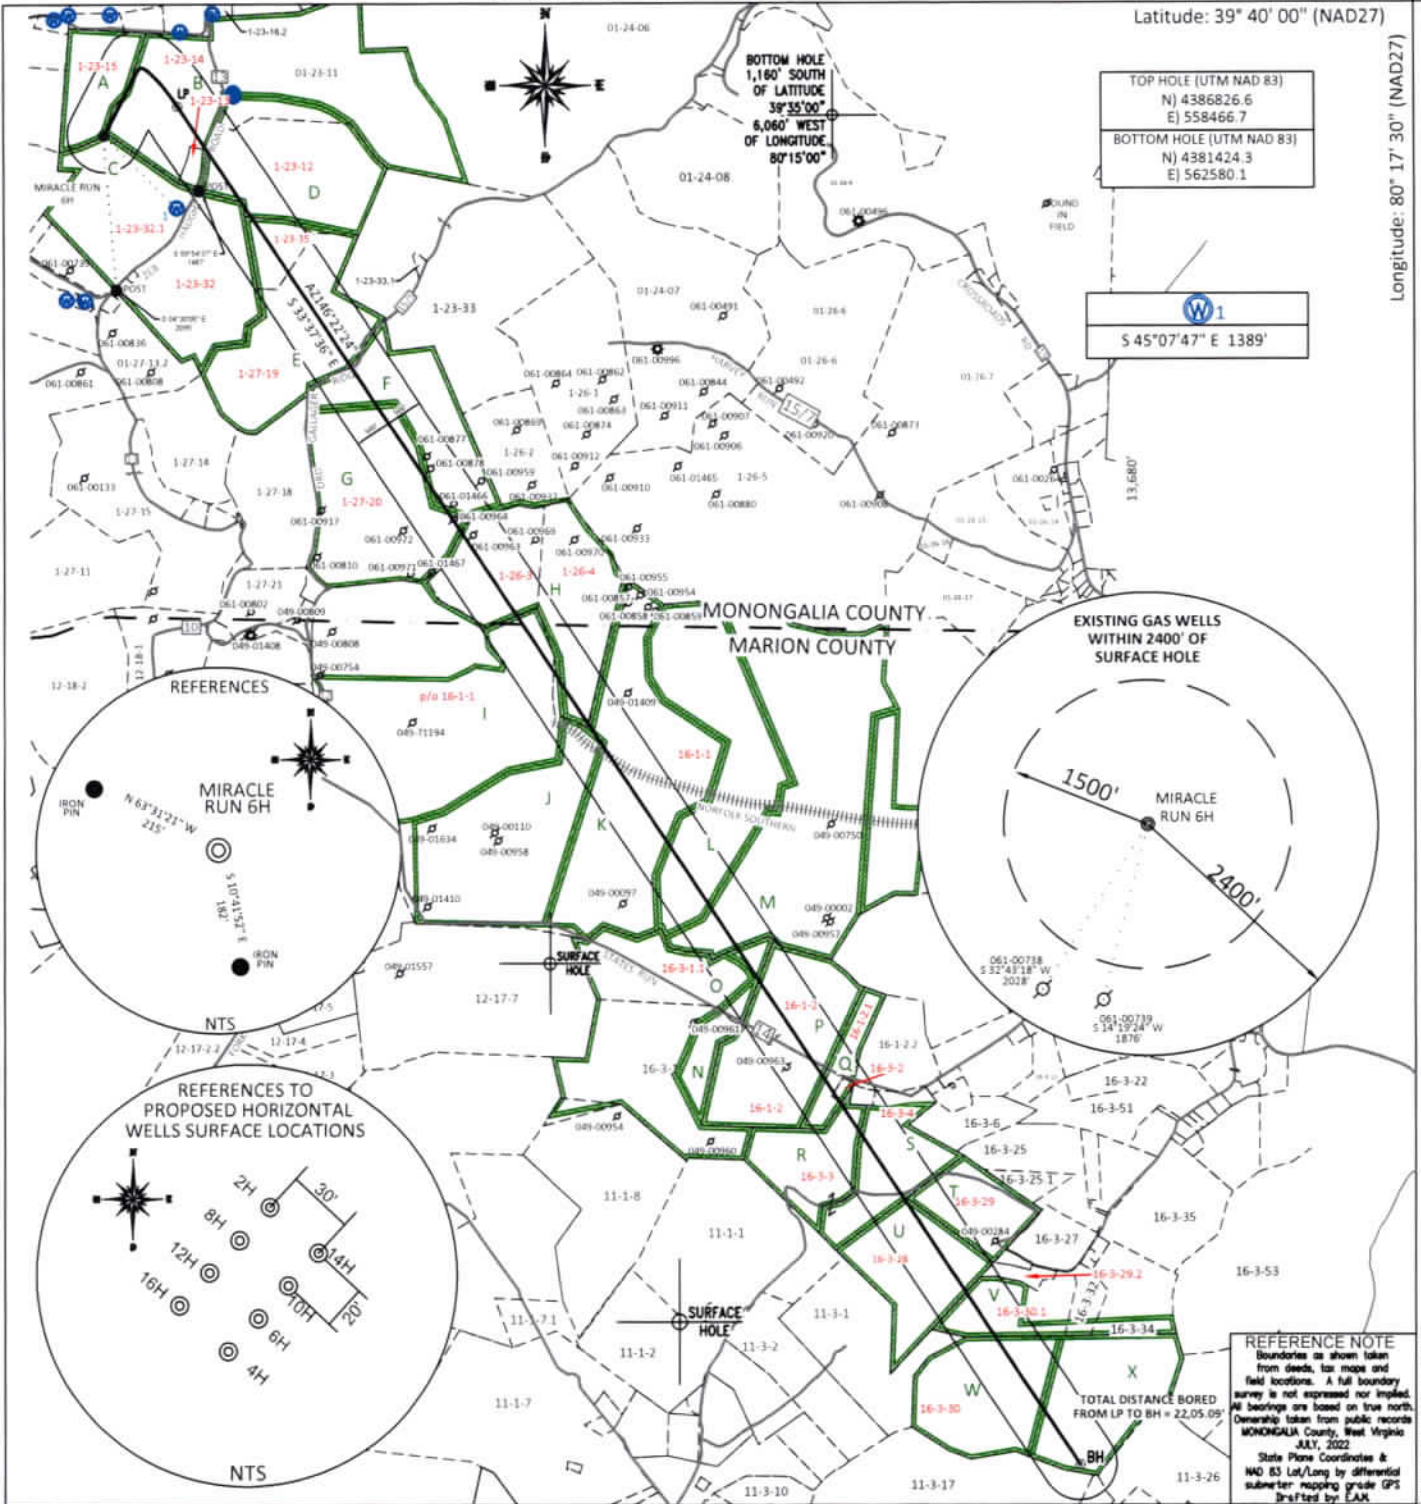

SURFACE HOLE DEC. LAT: 39.629132 SURVEYED LAT: 39°37'44.9"

FILE #: NNE20
DRAWING #: 3093
SCALE: PLAT: 1" = 2600'
TICK: 1" = 2000'
MINIMUM DEGREE OF ACCURACY: 1/200
PROVEN SOURCE OF ELEVATION: SUBMETER MAPPING GRADE GPS

I, THE UNDERSIGNED, HEREBY CERTIFY THAT THIS PLAT IS CORRECT TO THE BEST OF MY KNOWLEDGE AND BELIEF AND SHOWS ALL THE INFORMATION REQUIRED BY LAW AND THE REGULATIONS ISSUED AND PRESCRIBED BY THE DEPARTMENT OF ENVIRONMENTAL PROTECTION.
Signed: [Signature]
L.L.S. #2124 : Ernest J. Benchek III



(+) DENOTES LOCATION OF WELL ON UNITED STATES TOPOGRAPHIC MAPS WVDEP
OFFICE OF OIL & GAS
601 57TH STREET
CHARLESTON, WV 25304

Well Type: Oil Waste Diposal Production Deep
 Gas Liquid Injection Storage Shallow

WATERSHED: DUNKARD CREEK
COUNTY/DISTRICT: MONONGALIA / BATTELLE
SURFACE OWNER: BYRON LANE RAPP
OIL & GAS ROYALTY OWNER: _____
LEASE NUMBERS: _____

DATE: NOVEMBER 15, 2023
OPERATOR'S WELL #: MIRACLE RUN 6H
API WELL #: 47 61 01924
STATE COUNTY PERMIT
CURRENT ELEVATION: 1,522'
PROPOSED ELEVATION: 1,458'

QUADRANGLE: WADESTOWN
ACREAGE: 1872.25 +/-
ACREAGE: 56.46 12/15/2023

DRILL CONVERT DRILL DEEPER REDRILL FRACTURE OR STIMULATE
PLUG OFF FORMATION PERFORATE NEW FORMATION PLUG & ABANDON
CLEAN OUT & REPLUG OTHER CHANGE (SPECIFY): _____

TARGET FORMATION: MARCELLUS
WELL OPERATOR: NORTHEAST NATURAL ENERGY LLC
ADDRESS: 707 VIRGINIA STREET EAST, SUITE 1200
CITY: CHARLESTON STATE: WV ZIP CODE: 25301

ESTIMATED DEPTH: TVD: 8,107' TMD: 30,686'
DESIGNATED AGENT: JOHN ADAMS
ADDRESS: 707 VIRGINIA STREET EAST, SUITE 1200
CITY: CHARLESTON STATE: WV ZIP CODE: 25301

PROPERTY INDEX	
1-23-12	CNX LAND LLC
1-23-13	JOHN E BARR SR
1-23-14	CLAUDE S & JONI L ANDERSON
1-23-15	CLAUDE S & JONI L ANDERSON
1-23-32	BYRON LANE RAPP
1-23-32.1	BYRON LANE RAPP
1-23-35	CNX LAND LLC
1-27-19	CNX LAND LLC
1-27-20	CONSOL MINING COMPANY LLC
1-26-3	CONSOL MINING COMPANY LLC
1-26-4	CONSOL MINING COMPANY LLC
16-1-1	MARION COUNTY COAL RESOURCES INC
16-3-1.1	DAVE L & DIANA L MCDUGAL
16-1-2	JAMES A TENNANT & KIM M DENSON
16-1-2.1	GREGORY N & JULIE A TENNANT
16-3-2	MAYNARD A KNOTTS
16-1-2	JAMES A TENNANT & KIM M DENSON
16-3-4	WACO OIL & GAS
16-3-3	RALPH & ZORA SHRIVER
16-3-28	CHARLES L & SUSAN L UNDERWOOD
16-3-29	CHARLES L & SUSAN L UNDERWOOD
16-3-29.2	MATTHEW PAUL SICKLES
16-3-30.1	CHESTER L & SUSAN L MICHAEL
16-3-30	CHARLES L & SUSAN L UNDERWOOD

RECEIVED
Office of Oil and Gas

NOV 20 2023

WV Department of
Environmental Protection

LEASE INDEX			
A	WV-061-003830-005	M	WV-049-004839-001
B	WV-061-003828-007	N	WV-049-086187-001
C	WV-061-005463-023	O	WV-049-086187-001
D	WV-061-003829-005	P	WV-049-086168-003
E	WV-061-000198-001-LOI	Q	WV-049-086168-003
F	WV-061-006138-005	R	WV-061-000198-001-LOI
G	WV-061-004692-002	S	WV-049-086145-001
H	WV-061-003844-025	T	WV-049-106399-002
I	WV-061-000198-001-LOI	U	WV-049-106192-001
J	WV-049-004839-001; WV-049-004839-002	V	WV-049-106436-001
		W	WV-049-106399-001
K	WV-061-006503-001	X	WV-049-106399-001
L	WV-049-106389-002		

12/15/2023

FILE #: NEE20

DRAWING #: 3093

SCALE: N/A

DATE: NOVEMBER 15, 2023

OPERATOR'S WELL #: MIRACLE RUN 6H

API WELL #: 47 61 01924
STATE COUNTY PERMIT