


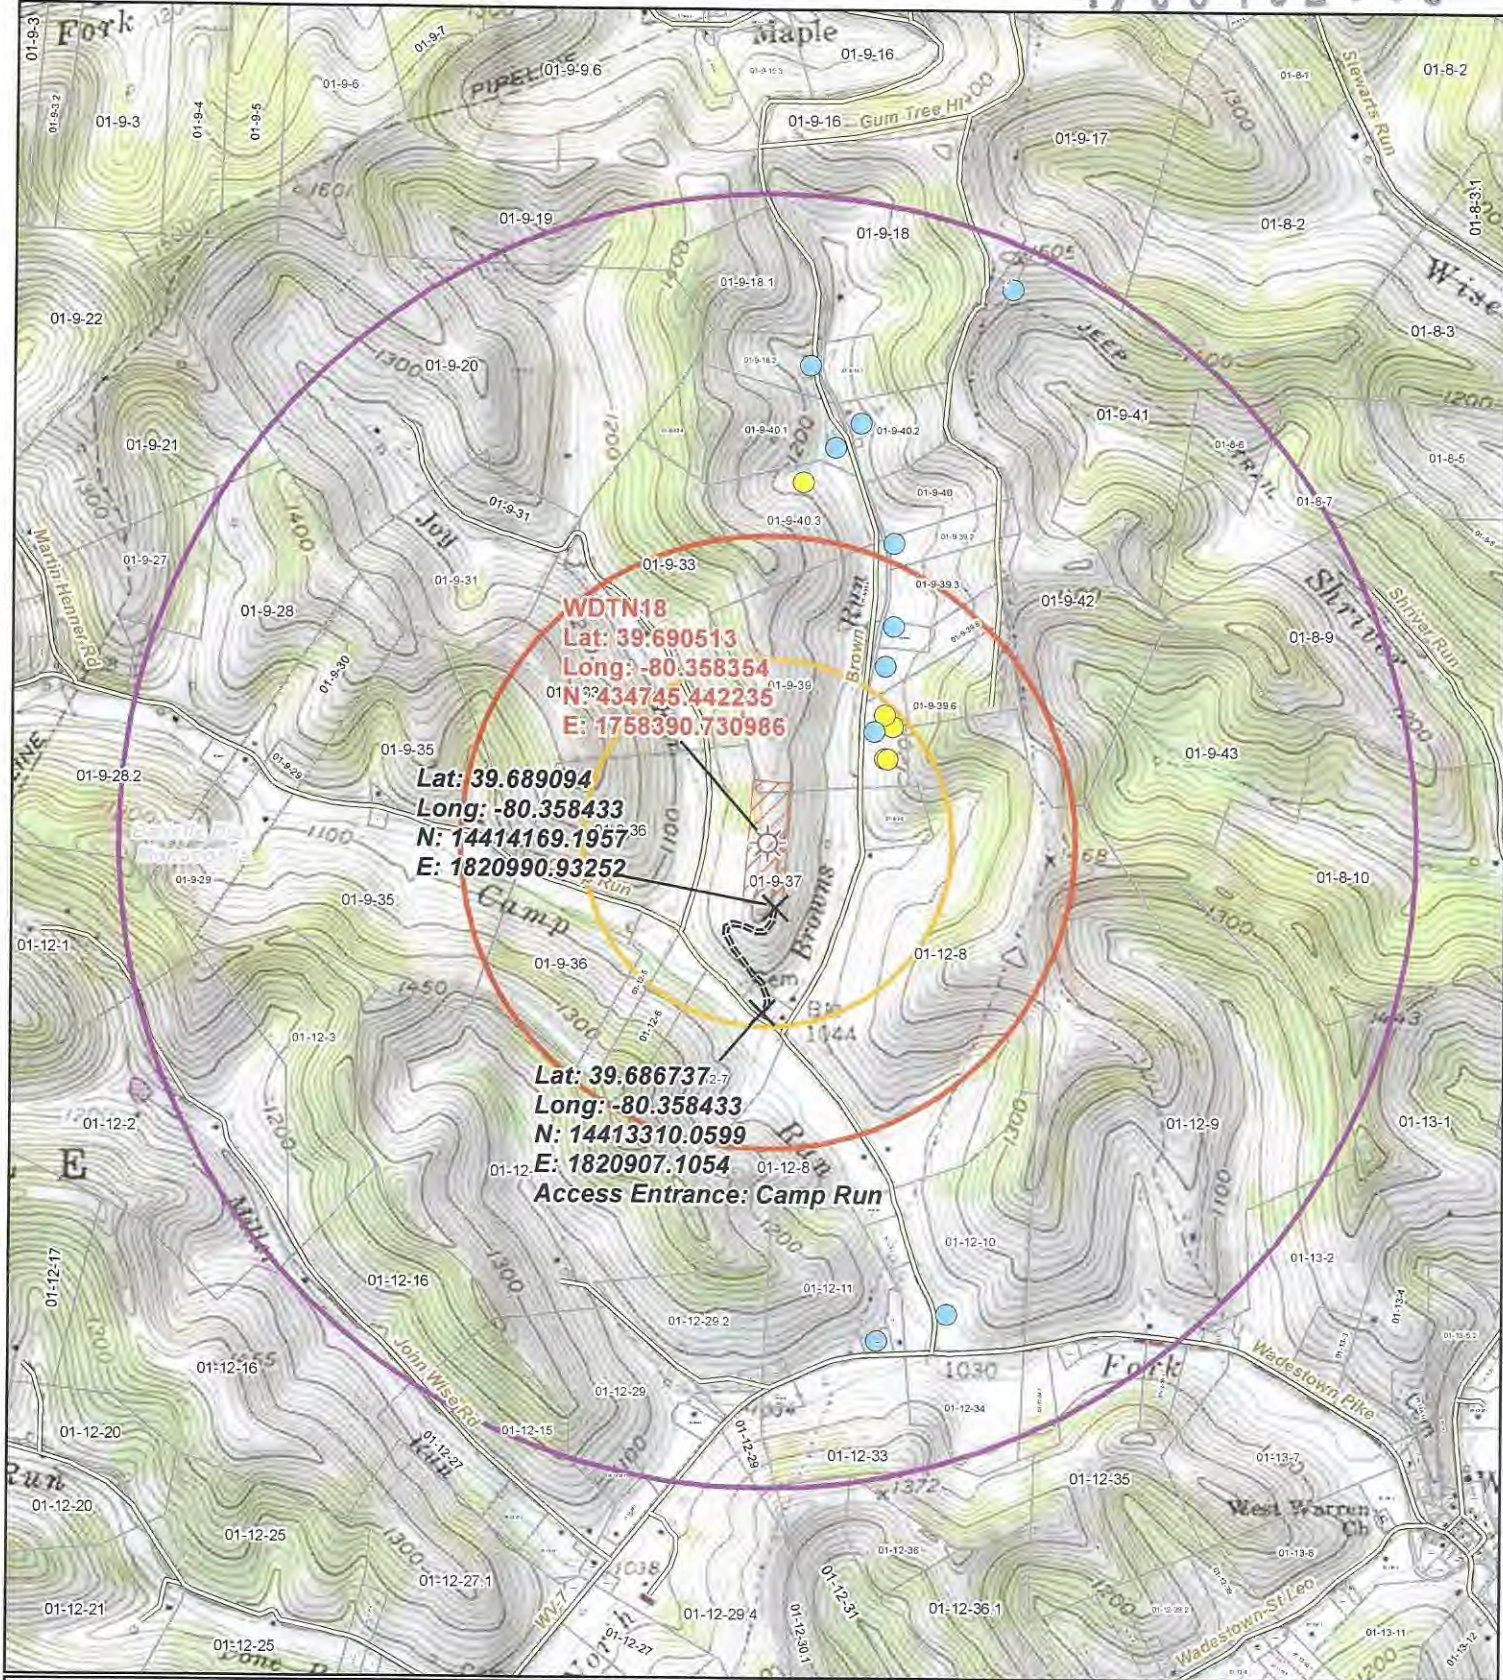

WDTN18
Lat: 39.690513
Long: -80.358354
N: 434745.442235
E: 1758390.730986

Lat: 39.689094
Long: -80.358433
N: 14414169.195736
E: 1820990.93252

Lat: 39.686737
Long: -80.358433
N: 14413310.0599
E: 1820907.1054
Access Entrance: Camp Run

Legend ☀ Wellbore ● Spring ● Water Well X Access Points == Access Road 1 Mile Buffer 2,500 ft. Buffer 1,500 ft. Buffer Surface Parcel WDTN18 Pad LOD		 0 1,500 3,000 Feet 1 inch = 1,500 feet		 Topographic Well Map WDTN18 Battelle Monongalia County, WV
		Original Date: 2/10/2025	Prepared By: GIS	
		Revision Date:	Approved By:	
		This map is property of CNX Resources Corp. and contains information that is proprietary and confidential in nature and may not be copied or reproduced without prior written consent. © Copyright CNX Resources Corp. 2023		

WDTN18KHSM CNX Gas Company LLC		LATITUDE 39° 42' 30" TH: 7,030'	
LATITUDE 39° 42' 30" BH: 2,750'		LATITUDE 39° 42' 30" TH: 7,030'	
NORTH		Gayne Knitowski Digitally signed by Gayne Knitowski Date: 2025.02.28 07:55:16 -05'00'	
NOTES ON SURVEY 1. COORDINATES SYSTEM IS UTM, NAD 83 DATUM, ZONE 17, U.S. FOOT AND WELL COORDINATES ESTABLISHED USING SURVEY GRADE GPS. 2. SURFACE AND ROYALTY OWNER INFORMATION AND THEIR BOUNDARIES SHOWN HEREON WERE OBTAINED FROM INFORMATION PROVIDED BY CNX GAS COMPANY LLC AND TAX RECORDS. 3. THIS PLAT DOES NOT REPRESENT A BOUNDARY SURVEY OF THE PARCELS SHOWN HEREON. 4. NO DWELLINGS AND BUILDINGS WITHIN 625 FEET OF PROPOSED OF CENTER OF PAD. 5. NO WATER WELLS OR DEVELOPED SPRINGS WITHIN 250 FEET OF PROPOSED WELL. 6. NO PERENNIAL STREAMS, LAKES, PONDS, RESERVOIRS OR WETLANDS WITHIN 100 FEET OF THE LIMITS OF DISTURBANCE. 7. NO NATURALLY PRODUCING TROUT STREAM WITHIN 300 FEET OF LIMITS OF DISTURBANCE.		WDTN18KHSM LANDING POINT AZ 145°00'00" 4,970± WDTN18KHSM BOTTOM HOLE	
LEGEND Active Well Proposed Gas Well Located Corner, as noted Surface Tract Lines Reference Line Match Line Lease Boundary Creek or Drain State Line WV County Route WV State Route		500' WELL BORE BUFFER SHOWING EXISTING WELLS	
See Page 2 For Surface Owners and Lessors		() Denotes Location of Well on United States Topographic Maps	
KEYSTONE CONSULTANTS, LLC		I, the undersigned, hereby certify that this plat is correct to the best of my knowledge and belief and shows all the information required by law and the regulations issued and prescribed by the Department of Environmental Protection. L. L. S. 2394	
FILE NO: DRAWING NO: SCALE: 1" = 2000' MINIMUM DEGREE OF ACCURACY: 1:2500 PROVEN SOURCE OF ELEVATION: NGS CORS Station		STATE OF WEST VIRGINIA DEPARTMENT OF ENVIRONMENTAL PROTECTION OIL AND GAS DIVISION NIA L PROTECTION N	
DATE: FEBRUARY 18 20 25 OPERATORS WELL NO: API WELL NO: 47 - 061 - 02003 STATE COUNTY PERMIT		TERRY LEE ROWE LICENSED No. 2394 STATE OF WEST VIRGINIA PROFESSIONAL SURVEYOR SEAL	
WELL TYPE: ☐ OIL ☒ GAS ☐ LIQUID INJECTION ☐ WASTE DISPOSAL (IF GAS) PRODUCTION: ☐ STORAGE ☐ DEEP ☒ SHALLOW LOCATION ELEVATION: 1199' WATERSHED: Dunkard Creek QUADRANGLE: Wadestown DISTRICT: Battelle COUNTY: Monongalia SURFACE OWNER: Consol Mining Company LLC ACREAGE: 46.75 ± ROYALTY OWNER: Bounty Minerals, LLC LEASE NO: 189033000 ACREAGE: 04/11/2025 PROPOSED WORK: ☒ DRILL ☐ CONVERT ☐ DRILL DEEPER ☒ FRACTURE OR STIMULATE ☐ PLUG OFF OLD FORMATION ☐ PERFORATE NEW FORMATION ☐ OTHER PHYSICAL CHANGE IN WELL (SPECIFY) ☐ PLUG AND ABANDON ☐ CLEAN OUT AND REPLUG TARGET FORMATION: Marcellus ESTIMATED DEPTH: TVD: 7,847' WELL OPERATOR: CNX Gas Company LLC DESIGNATED AGENT: Anthony Kendziora ADDRESS: 1000 Horizon Vue Drive ADDRESS: 111 Avondale Road Canonsburg, PA 15317 Fairmont, WV 26554			

WDTN18KHSM

CNX Gas Company LLC

PAGE 2 OF 2

TRACT ID	SURFACE OWNER	LESSOR	PIN
1	Consol Mining Company LLC	Eastern Associated Coal Corporation	1-9-38 1-9-37
2	Consol Mining Company LLC, et al	Ralph Six	1-9-39 1-9-39.1 1-9-39.2 1-9-39.3 1-9-39.4 1-9-39.5 1-9-39.6
		Antero Resources Corporation	
		Doris Margaret White	
		George Stephen Knight	
6A	CONSOL Mining Company LLC	Virgie Shriver, et al	1-12-8
		Eastern Associated Coal Crop.	
		CNX Gas Company LLC	
		Consolidation Coal Company	
6B	CONSOL Mining Company LLC	Virgie Shriver, et al	1-12-8
		Eastern Associated Coal Crop.	
		CNX Gas Company LLC	
		Consolidation Coal Company	
19B	Ralph Six	Bounty Minerals, LLC	1-12-9
		Bounty Minerals III Acquisitions, LLC	
		LOIA Drilling I, LLC	
		Rice Drilling B, LLC	
		Rice Drilling B, LLC	
19A	Ralph Six	Bounty Minerals, LLC	1-12-9
		Bounty Minerals III Acquisitions, LLC	
		LOIA Drilling I, LLC	
		Rice Drilling B, LLC	
		Rice Drilling B, LLC	
		SWS Holding LLC	
19F	Ralph Six, et al	Bounty Minerals, LLC	1-12-9 1-12-9.1 1-13-2
		Bounty Minerals III Acquisitions, LLC	
		LOIA Drilling I, LLC	
		Rice Drilling B, LLC	
		Rice Drilling B, LLC	

WDTN18KHSM

2500'

1" = 2000'

Well References

N45°35'49"E
538'

REFERENCE STAKE

S22°30'07"E
465'

REFERENCE STAKE

WDTN18KHSM

1" = 1500'

SURFACE HOLE LOCATION (SHL)

UTM 17 NAD 83
N: 4393612.54
E: 555020.24

NAD 83, WV NORTH
N: 434799.170
E: 1726966.429

LAT/LON DATUM NAD 83
LAT: 39°41'26.095"
LON: 80°21'29.953"

LANDING POINT

UTM 17 NAD 83
N: 4393630.63
E: 555445.00

NAD 83, WV NORTH
N: 434835.237
E: 1728361.228

LAT/LON DATUM NAD 83
LAT: 39°41'26.583"
LON: 80°21'12.114"

BOTTOM HOLE LOCATION (BHL)

UTM 17 NAD 83
N: 4392404.78
E: 556334.17

NAD 83, WV NORTH
N: 430764.026
E: 1731211.724

LAT/LON DATUM NAD 83
LAT: 39°40'46.613"
LON: 80°20'35.161"

WDTN18 WELL PAD

WDTN18HHSM ○ ○ WDTN18JHSM
WDTN18GHSM ○ ○ WDTN18KHSM
WDTN18FHSM ○ ○ WDTN18VHSM

KEYSTONE

CONSULTANTS, LLC

I, the undersigned, hereby certify that this plat is correct to the best of my knowledge and belief and shows all the information required by law and the regulations issued and prescribed by the Department of Environmental Protection.

L. L. S. 2394

TERRY LEE ROWE

LICENSED

No. 2394

STATE OF WEST VIRGINIA

PROFESSIONAL SURVEYOR

SEAL

FILE NO:
DRAWING NO:
SCALE: 1" = 1000'
MINIMUM DEGREE OF ACCURACY: 1:2500
PROVEN SOURCE OF ELEVATION: NGS CORS Station

STATE OF WEST VIRGINIA

DEPARTMENT OF ENVIRONMENTAL PROTECTION

OIL AND GAS DIVISION

DATE: FEBRUARY 18 20 25

OPERATORS WELL NO:

API WELL NO
47 - 061 - 02003

STATE COUNTY PERMIT

WELL TYPE: ☐ OIL ☒ GAS ☐ LIQUID INJECTION ☐ WASTE DISPOSAL
(IF GAS) PRODUCTION: ☐ STORAGE ☐ DEEP ☒ SHALLOW
LOCATION ELEVATION: 1199' WATERSHED: Dunkard Creek QUADRANGLE: Wadestown
DISTRICT: Battelle COUNTY: Monongalia
SURFACE OWNER: Consol Mining Company LLC ACREAGE: 46.75 ±
ROYALTY OWNER: Bounty Minerals, LLC LEASE NO: 189033000 ACREAGE: 59.02 ±
PROPOSED WORK: ☒ DRILL ☐ CONVERT ☐ DRILL DEEPER ☒ FRACTURE OR STIMULATE ☐ PLUG OFF OLD FORMATION
☐ PERFORATE NEW FORMATION ☐ OTHER PHYSICAL CHANGE IN WELL (SPECIFY)
☐ PLUG AND ABANDON ☐ CLEAN OUT AND REPLUG TARGET FORMATION: Marcellus ESTIMATED DEPTH: TVD: 7,847'

WELL OPERATOR: CNX Gas Company LLC DESIGNATED AGENT: Anthony Kendziora
ADDRESS: 1000 Horizon Vue Drive ADDRESS: 111 Avondale Road
Canonsburg, PA 15317 Fairmont, WV 26554

04/11/2025