

| PROPERTY INDEX | |
|----------------|-----------------------------------------------------------------|
| 1-23-15 | CLAUDE S & JONI L ANDERSON |
| 1-23-14 | CLAUDE S & JONI L ANDERSON |
| 1-23-32.2 | NORTHEAST NATURAL ENERGY LLC |
| 1-23-17 | JAMES NELSON STILES III (LIFE-JAMES NELSON JR & SARAH L STILES) |
| 1-23-30 | MONONGALIA COUNTY COAL RESOURCES, INC |
| 1-23-32.1 | BYRON LANE RAPP |
| 1-23-34.1 | BYRON LANE RAPP |
| 1-23-34 | DREMA KAYE HOWARD (DREMA RHOADES) |
| 1-23-31.1 | CNX LAND LLC |
| 1-23-37 | ROBERT R & LINDA S DYE |
| 1-27-13.2 | ROBERT R & LINDA S DYE |
| 1-27-14 | CAYLAN SHANE BRAGG |
| 1-27-18 | SHIRLEY S WALKER |
| 1-27-21 | HERSHEL E WISE & NANCY GROOMS |
| 1-27-22 | HIGHLAND CEMETERY |
| 12-17-10 | JANET S & DIANNA M CAIN |
| 16-1-1 | CONSOLIDATION COAL COMPANY |
| 12-17-7 | DOUGLAS A & ROXANNE R ANDREW |
| 16-3-1 | JAMES T & ANN M ANDERSON |
| 11-1-8 | ERIC T & PAULA J EFAW |
| 11-1-1 | SHIRLEY A PARKER |
| 11-3-1 | DENZIL L & EMMA L PARKER |
| 11-3-2 | DENZIL & EMMA L PARKER |
| 11-3-17 | MARIE FLUHARTY |
| 11-3-17.5 | CLINTON A & SHELLY A FLUHARTY |
| 11-3-19 | CODY D FLUHARTY |
| 11-3-18.2 | SECRETUS D & EVELYN E FLUHARTY |
| 11-3-18 | DANNY L FLUHARTY (LIFE 1167-291)(1305-613) |

| LEASE INDEX | | | |
|-------------|-----------------------|----|-------------------|
| A | WV-061-003830-005 | P | WV-061-006503-001 |
| B | WV-061-003828-023 | Q | WV-049-107250-001 |
| C | WV-061-005463-009 | R | WV-049-086187-001 |
| D | WV-061-007039-001 | S | WV-049-106928-001 |
| E | WV-061-007248-001 | T | WV-049-106951-003 |
| F | WV-061-006671-002 | U | WV-049-107249-001 |
| G | WV-061-006692-001 | V | WV-049-106951-001 |
| H | WV-061-005981-001 | W | WV-049-086214-001 |
| I | WV-061-006699-001 | X | WV-049-106687-010 |
| J | WV-061-006698-001 | Y | WV-049-107122-001 |
| K | WV-061-006729-024 | Z | WV-049-107122-001 |
| L | WV-049-106736-042 | AA | WV-049-107347-001 |
| M | WV-049-106502-134 | BB | WV-049-107347-001 |
| N | WV-061-000198-001-LOI | CC | WV-049-104779-001 |
| O | WV-049-004839-001 | | |

02/06/2026

FILE #: NNE20

DRAWING #: 4133


SCALE: N/A

DATE: DECEMBER 8, 2025

OPERATOR'S WELL #: MIRACLE RUN 2H

API WELL #: 47 61 02006
 STATE COUNTY PERMIT

WELL NAME: MIRACLE RUN 2H MONONGALIA & MARION, WV

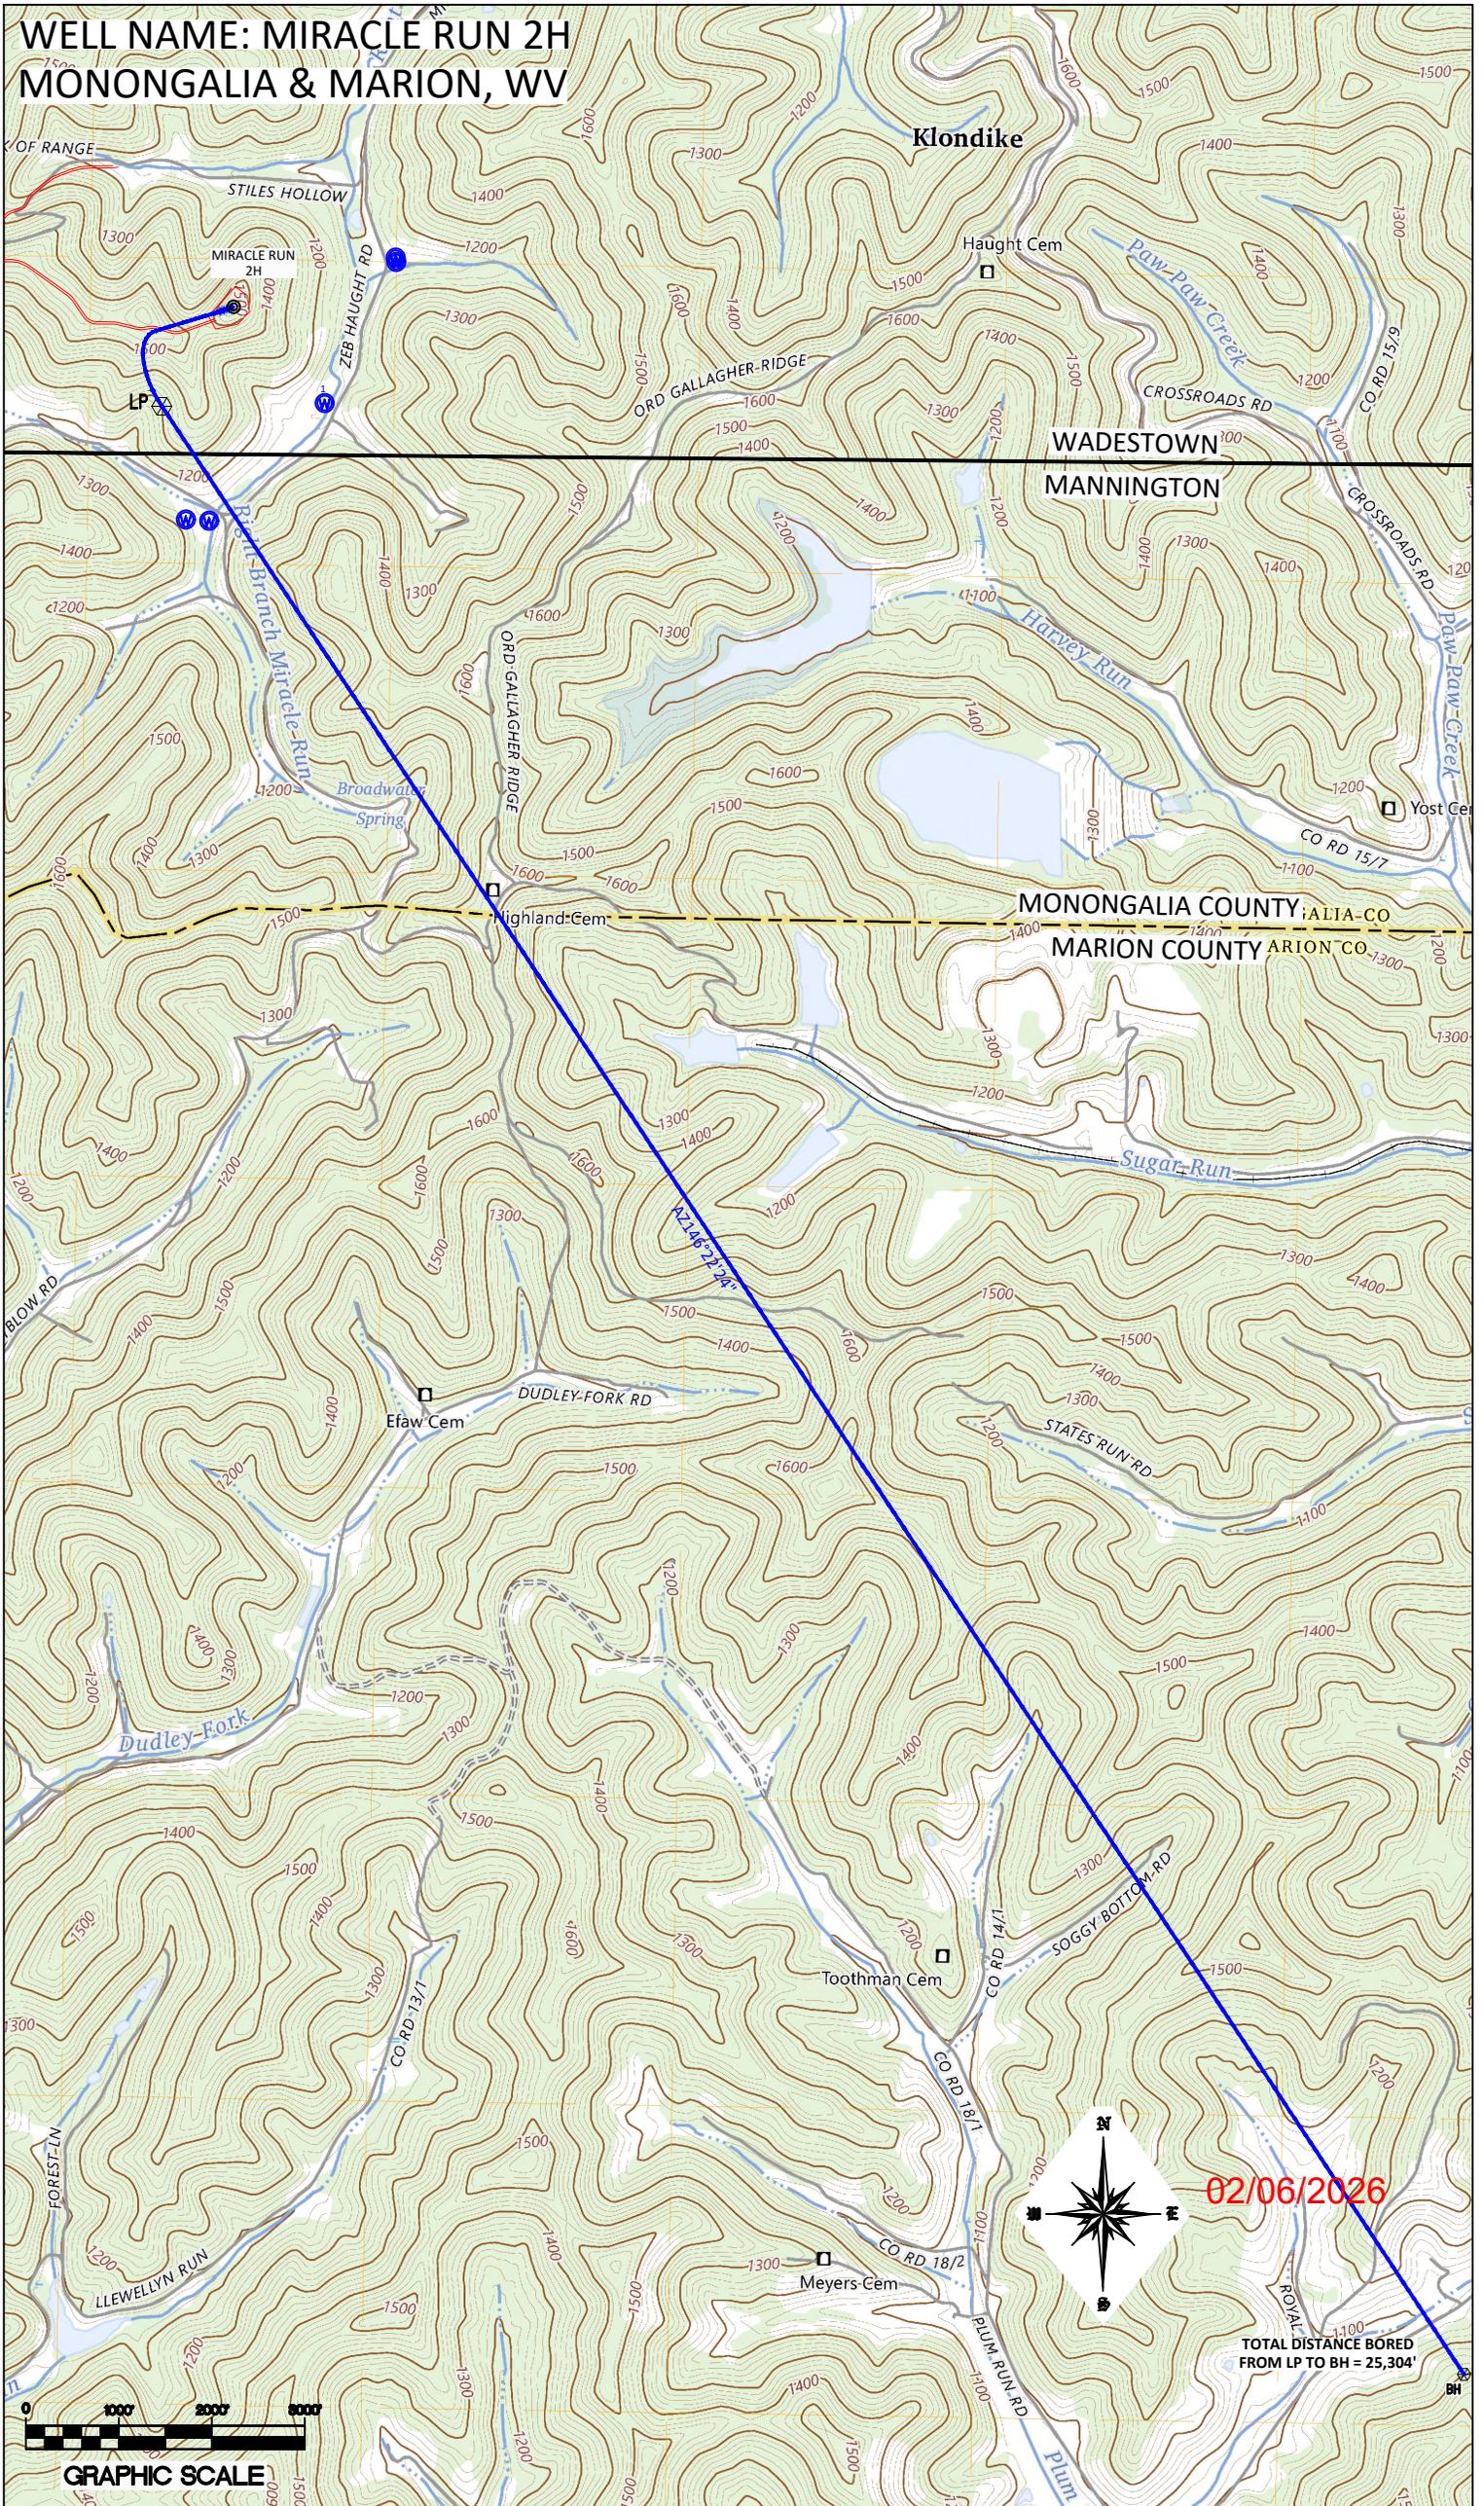

02/06/2026

TOTAL DISTANCE BORED FROM LP TO BH = 25,304'



GRAPHIC SCALE