


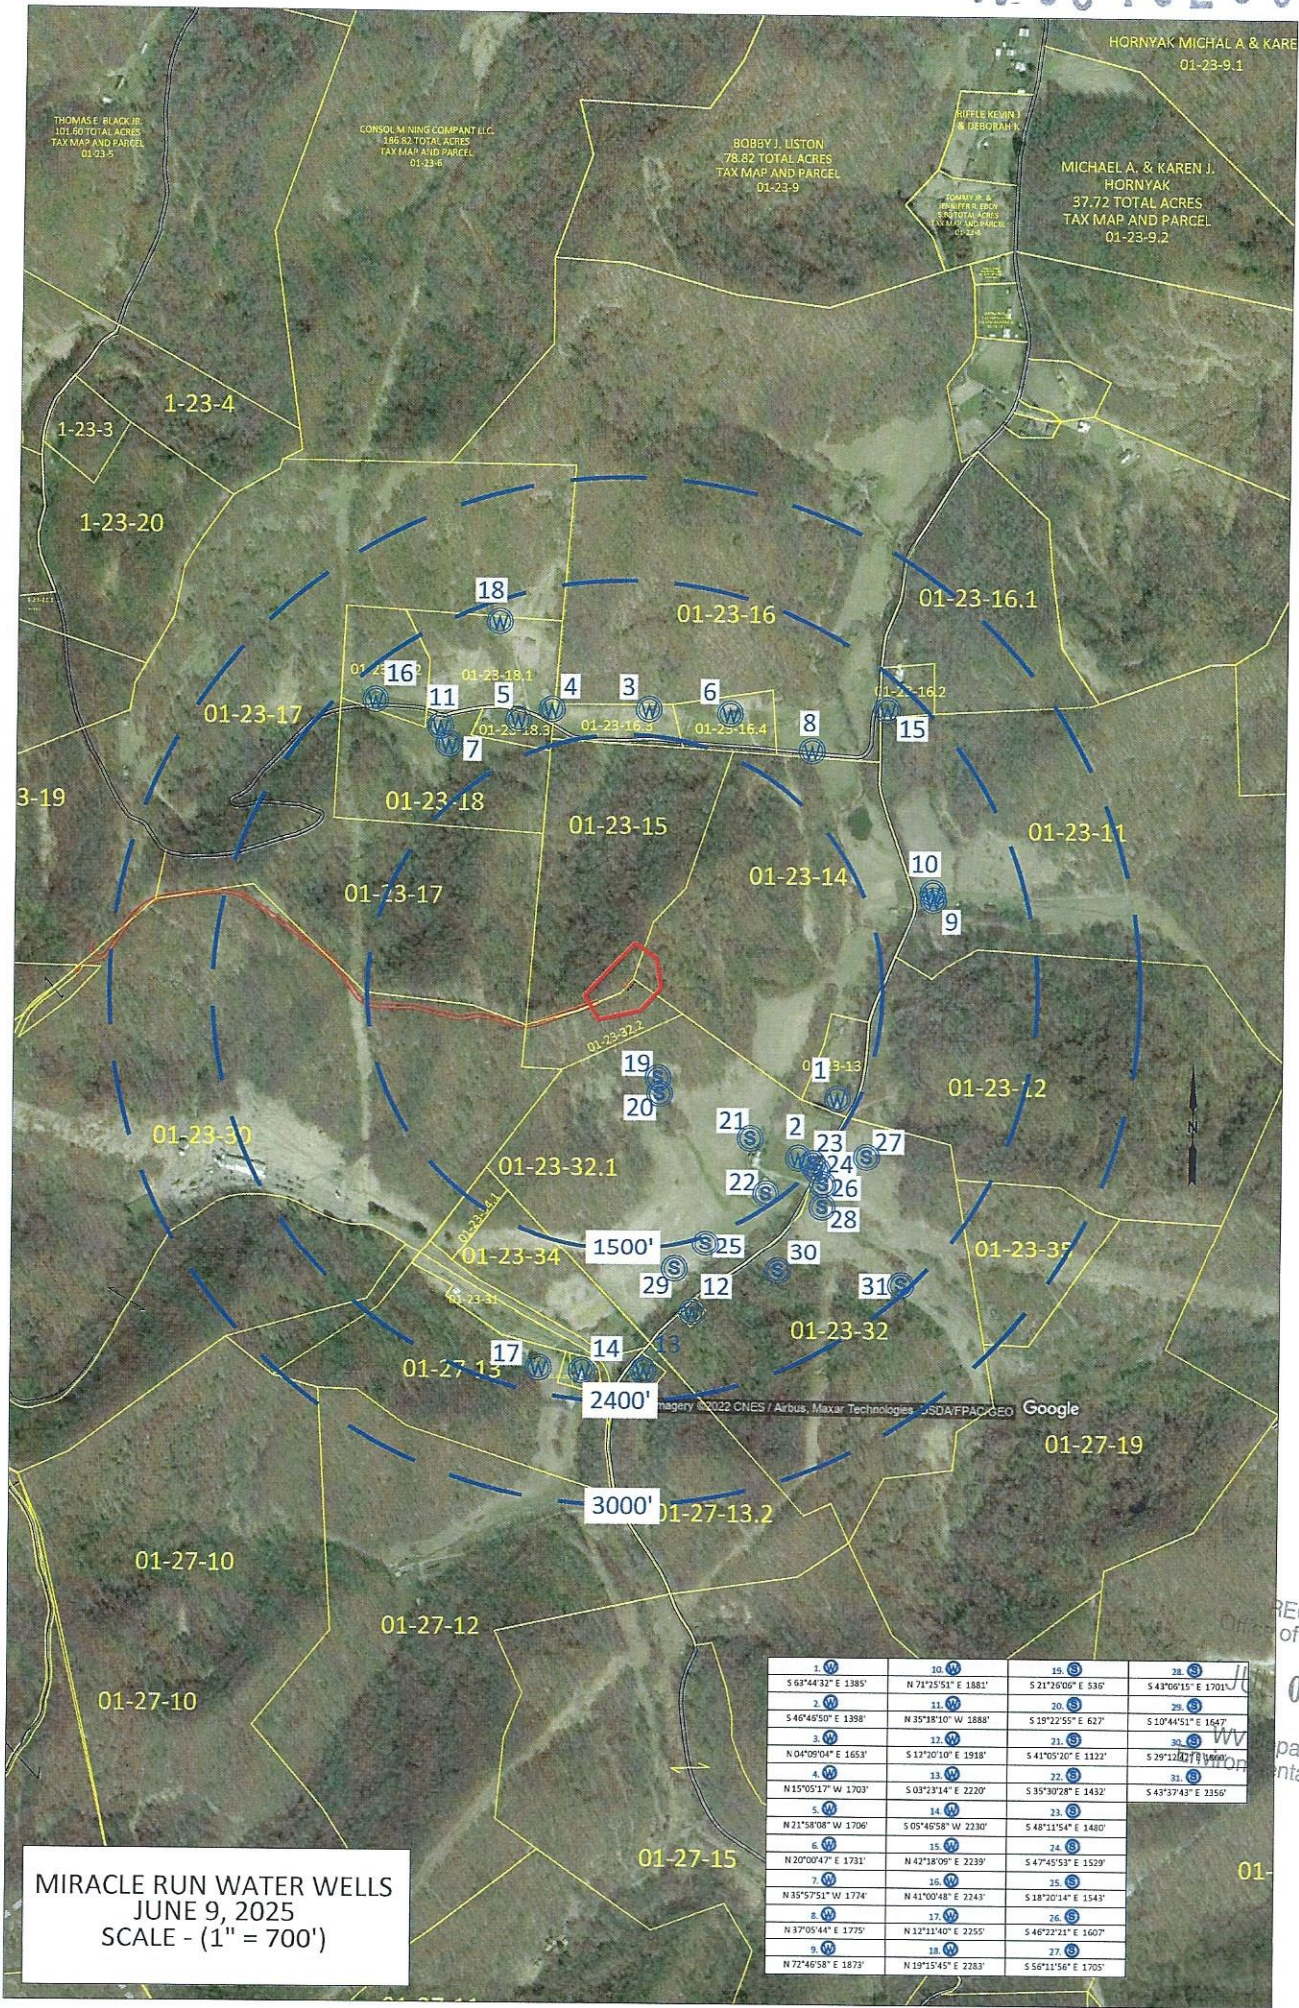


RECEIVED
Office of Oil and Gas
07 2025
Department of
Environmental Protection

08/15/2025

WELL NAME: MIRACLE RUN 8H
MONONGALIA & MARION, WV

4706102007

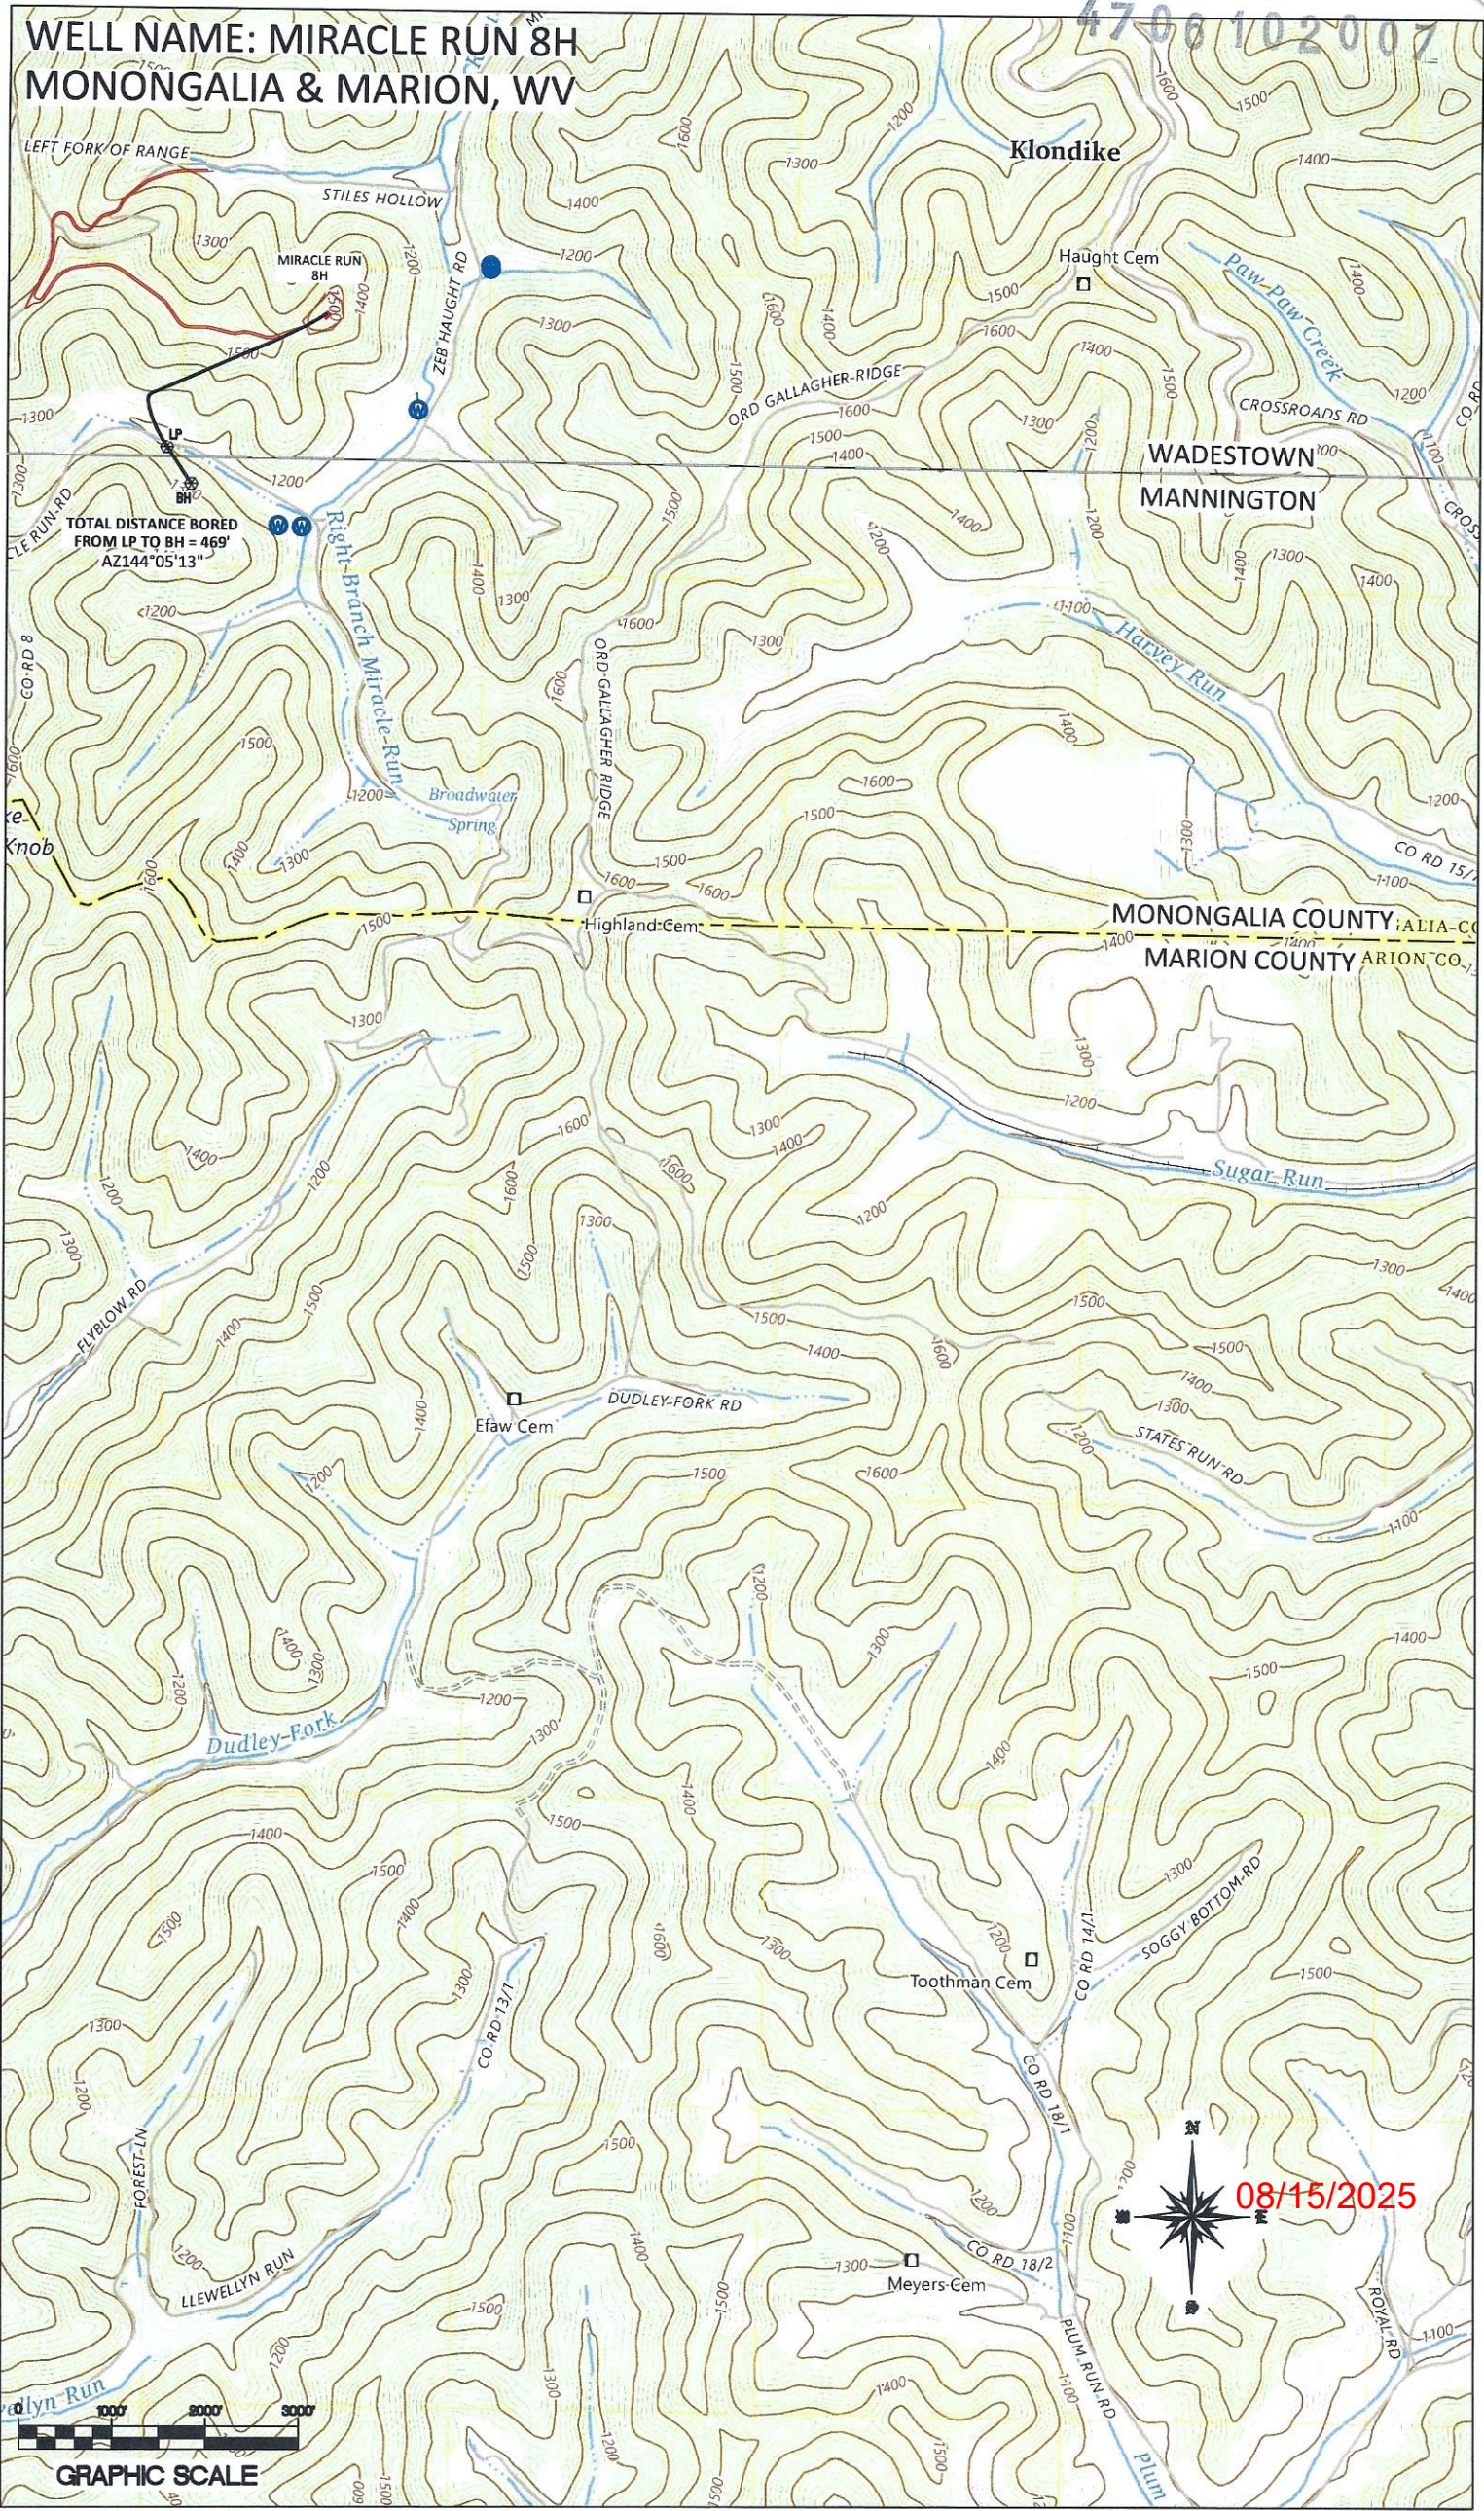

08/15/2025

GRAPHIC SCALE

	PROPERTY INDEX
1-23-15	CLAUDE S & JONI L ANDERSON
1-23-14	CLAUDE S & JONI L ANDERSON
1-23-32.2	NORTHEAST NATURAL ENERGY LLC
1-23-30	MONONGALIA COUNTY COAL RESOURCES, INC

	LEASE INDEX
A	WV-061-003830-005
B	WV-061-003828-023
C	WV-061-005463-009
D	WV-061-007039-001

08/15/2025

FILE #: <u>NEE20</u> DRAWING #: <u>4116</u> SCALE: <u>N/A</u>	DATE: <u>JUNE 19, 2025</u> OPERATOR'S WELL #: <u>MIRACLE RUN 8H</u> API WELL #: <u>47</u> <u>61</u> <u>02067</u> STATE COUNTY PERMIT
---	--