


SURFACE HOLE DEC. LONG: 80.318959
 SURVEYED LONG: 80°19'08.3"

7,690'

Latitude: 39° 40' 00" (NAD27)

Longitude: 80° 17' 30" (NAD27)

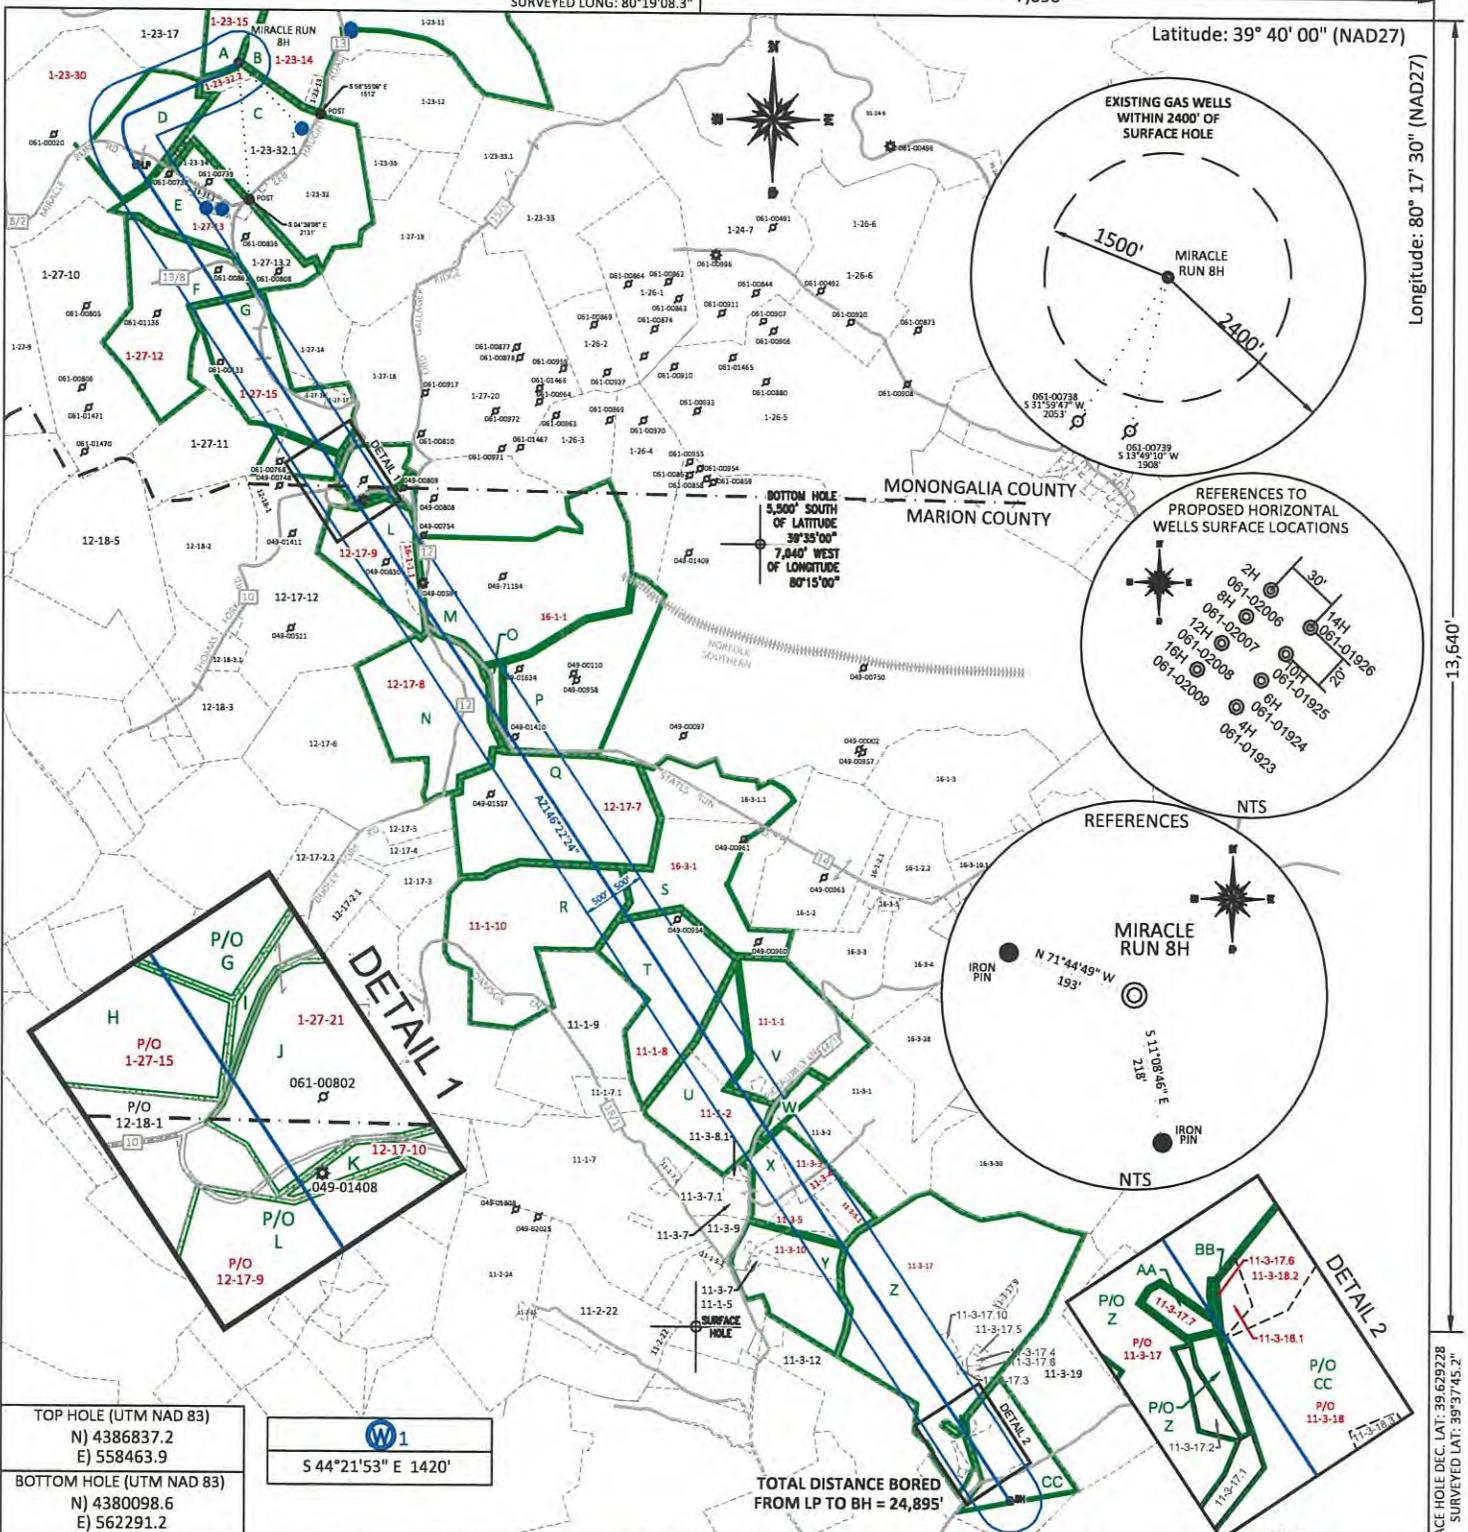

SURFACE HOLE DEC. LAT: 39.629228
 SURVEYED LAT: 39°37'45.2"

TOP HOLE (UTM NAD 83)
 N) 4386837.2
 E) 558463.9


W1
 S 44°21'53" E 1420'

BOTTOM HOLE (UTM NAD 83)
 N) 4380098.6
 E) 562291.2

TOTAL DISTANCE BORED FROM LP TO BH = 24,895'

FILE #: NNE20
 DRAWING #: 4132
 SCALE: PLAT: 1" = 3000'
TICK: 1" = 2000'
 MINIMUM DEGREE OF ACCURACY: 1/200
 PROVEN SOURCE OF ELEVATION: SUBMETER MAPPING GRADE GPS

I, THE UNDERSIGNED, HEREBY CERTIFY THAT THIS PLAT IS CORRECT TO THE BEST OF MY KNOWLEDGE AND BELIEF AND SHOWS ALL THE INFORMATION REQUIRED BY LAW AND THE REGULATIONS ISSUED AND PRESCRIBED BY THE DEPARTMENT OF ENVIRONMENTAL PROTECTION.
 Signed: [Signature]
 L.L.S. #2124 : Ernest J. Benchek III

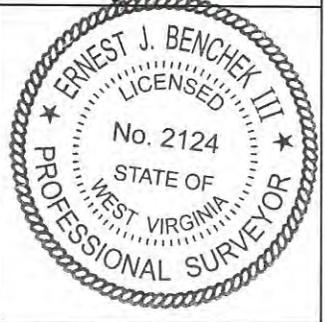

(+) DENOTES LOCATION OF WELL ON UNITED STATES TOPOGRAPHIC MAPS WVDEP
 OFFICE OF OIL & GAS
 601 57TH STREET
 CHARLESTON, WV 25304
 Well Type: Oil Waste Diposal Production Deep
 Gas Liquid Injection Storage Shallow
 WATERSHED: DUNKARD CREEK
 COUNTY/DISTRICT: MONONGALIA / BATTELLE
 SURFACE OWNER: CLAUDE S & JONI L ANDERSON
 OIL & GAS ROYALTY OWNER: _____
 LEASE NUMBERS: _____

DATE: DECEMBER 8, 2025
 OPERATOR'S WELL #: MIRACLE RUN 8H
 API WELL #: 47 61 02007
 STATE COUNTY PERMIT
 AS-BUILT ELEVATION: 1,458'
 QUADRANGLE: WADESTOWN
 ACREAGE: 1944.66 +/-
 ACREAGE: 56.46 **02/06/2026**

DRILL CONVERT DRILL DEEPER REDRILL FRACTURE OR STIMULATE
 PLUG OFF FORMATION PERFORATE NEW FORMATION PLUG & ABANDON
 CLEAN OUT & REPLUG OTHER CHANGE (SPECIFY): _____
 TARGET FORMATION: MARCELLUS
 WELL OPERATOR: NORTHEAST NATURAL ENERGY LLC
 ADDRESS: 707 VIRGINIA STREET EAST, SUITE 1200
 CITY: CHARLESTON STATE: WV ZIP CODE: 25301
 ESTIMATED DEPTH: TVD: 8,107' TMD: 33,866'
 DESIGNATED AGENT: John Adams
 ADDRESS: 707 VIRGINIA STREET EAST, SUITE 1200
 CITY: CHARLESTON STATE: WV ZIP CODE: 25301

PROPERTY INDEX	
1-23-15	CLAUDE S & JONI L ANDERSON
1-23-14	CLAUDE S & JONI L ANDERSON
1-23-32.2	NORTHEAST NATURAL ENERGY LLC
1-23-30	MONONGALIA COUNTY COAL RESOURCES, INC
1-27-12	KENNETH STATLER & SHEILA HIXENBAUGH
1-27-13	RICHAED NELSON & TONYA TOMLINSON
1-27-15	DOGWOOD VALLEY LLC
1-27-21	HERSHEL E WISE & NANCY GROOMS
12-17-10	JANET S & DIANNA M CAIN
12-17-9	CONSOLIDATION COAL COMPANY
16-1-1.1	ROBERT D & CARTER
16-1-1	CONSOLIDATION COAL COMPANY
12-17-8	GERALD A MOORE
12-17-7	DOUGLAS A & ROXANNE R ANDREW
11-1-10	RICHARD L GARRISON
16-3-1	JAMES T & ANN M ANDERSON
11-1-8	ERIC T & PAULA J EFAW
11-1-1	SHIRLEY A PARKER
11-1-2	SHIRLEY A PARKER
11-3-3	DENZIL & EMMA L PARKER
11-3-4	ROBERT J & GINGER J WILSON
11-3-5	JAMES R & ROY L TOOTHMAN
11-3-5.1	RONALD W TOOTHMAN JR
11-3-10	JIMMY & MELANIE TOOTHMAN
11-3-17	MARIE FLUHARTY
11-3-17.7	KENNY L & IRIS C HAYES
11-3-17.6	SECRETUS D & EVELYN E FLUHARTY
11-3-18.1	SECRETUS D & EVELYN E FLUHARTY
11-3-18.2	SECRETUS D & EVELYN E FLUHARTY
11-3-18	DANNY L FLUHARTY (LIFE 1167-291)(1305-613)

LEASE INDEX			
A	WV-061-003830-005	P	WV-049-004839-001; WV-049-004839-002
B	WV-061-003828-023		
C	WV-061-005463-009	Q	WV-049-107250-001
D	WV-061-007039-001	R	WV-061-000217-001-JOA
E	WV-061-006671-002	S	WV-049-086187-001
F	WV-061-006730-002	T	WV-049-106928-001
G	WV-061-007041-001	U	WV-049-106951-003
H	WV-061-006774-003	V	WV-049-107249-001
I	WV-061-006698-001	W	WV-049-106951-001
J	WV-061-006698-001	X	WV-049-106687-009
K	WV-049-106736-042	Y	WV-049-106717-002
L	WV-049-106667-002	Z	WV-049-107122-001
M	WV-061-000198-001-LOI	AA	WV-049-107122-001
N	WV-049-106861-004	BB	WV-049-107122-001
O	WV-049-004839-001	CC	WV-049-107347-001

02/06/2026

FILE #: NNE20

DATE: DECEMBER 8, 2025


DRAWING #: 4132

OPERATOR'S WELL #: MIRACLE RUN 8H

SCALE: N/A

API WELL #: 47 61 02007
STATE COUNTY PERMIT

WELL NAME: MIRACLE RUN 8H
MONONGALIA & MARION, WV

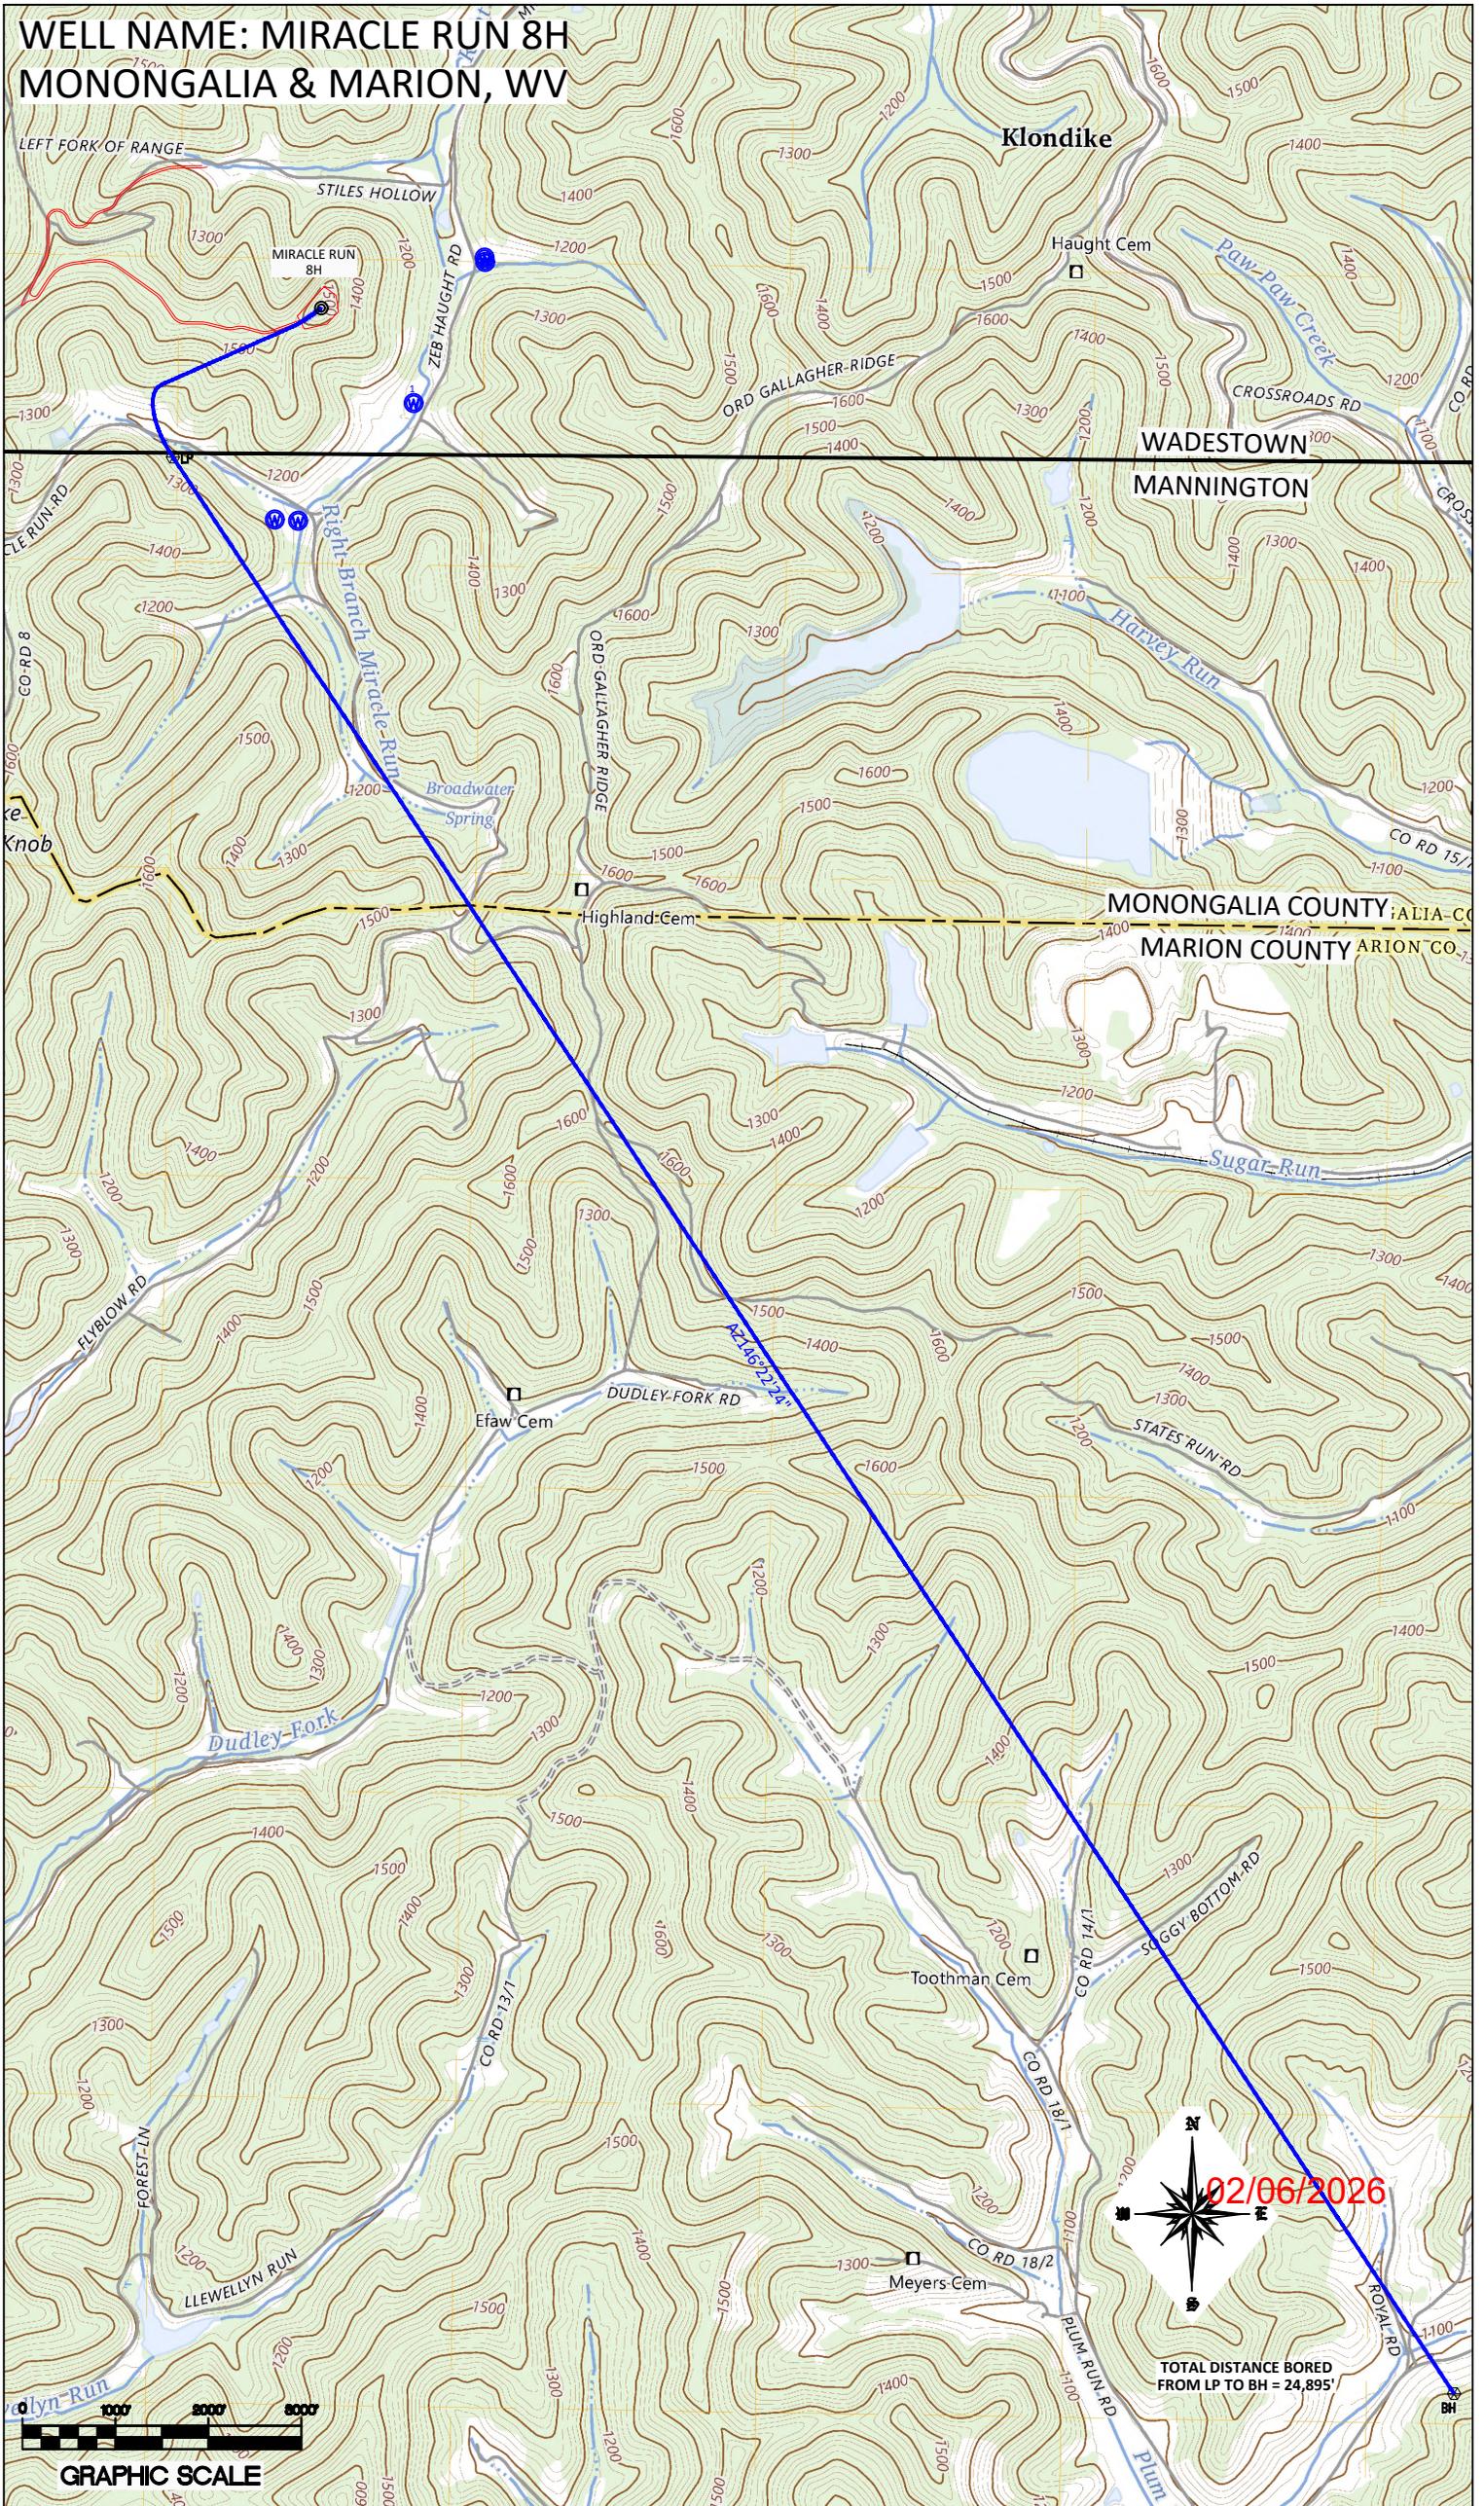

02/06/2026

TOTAL DISTANCE BORED FROM LP TO BH = 24,895'

