



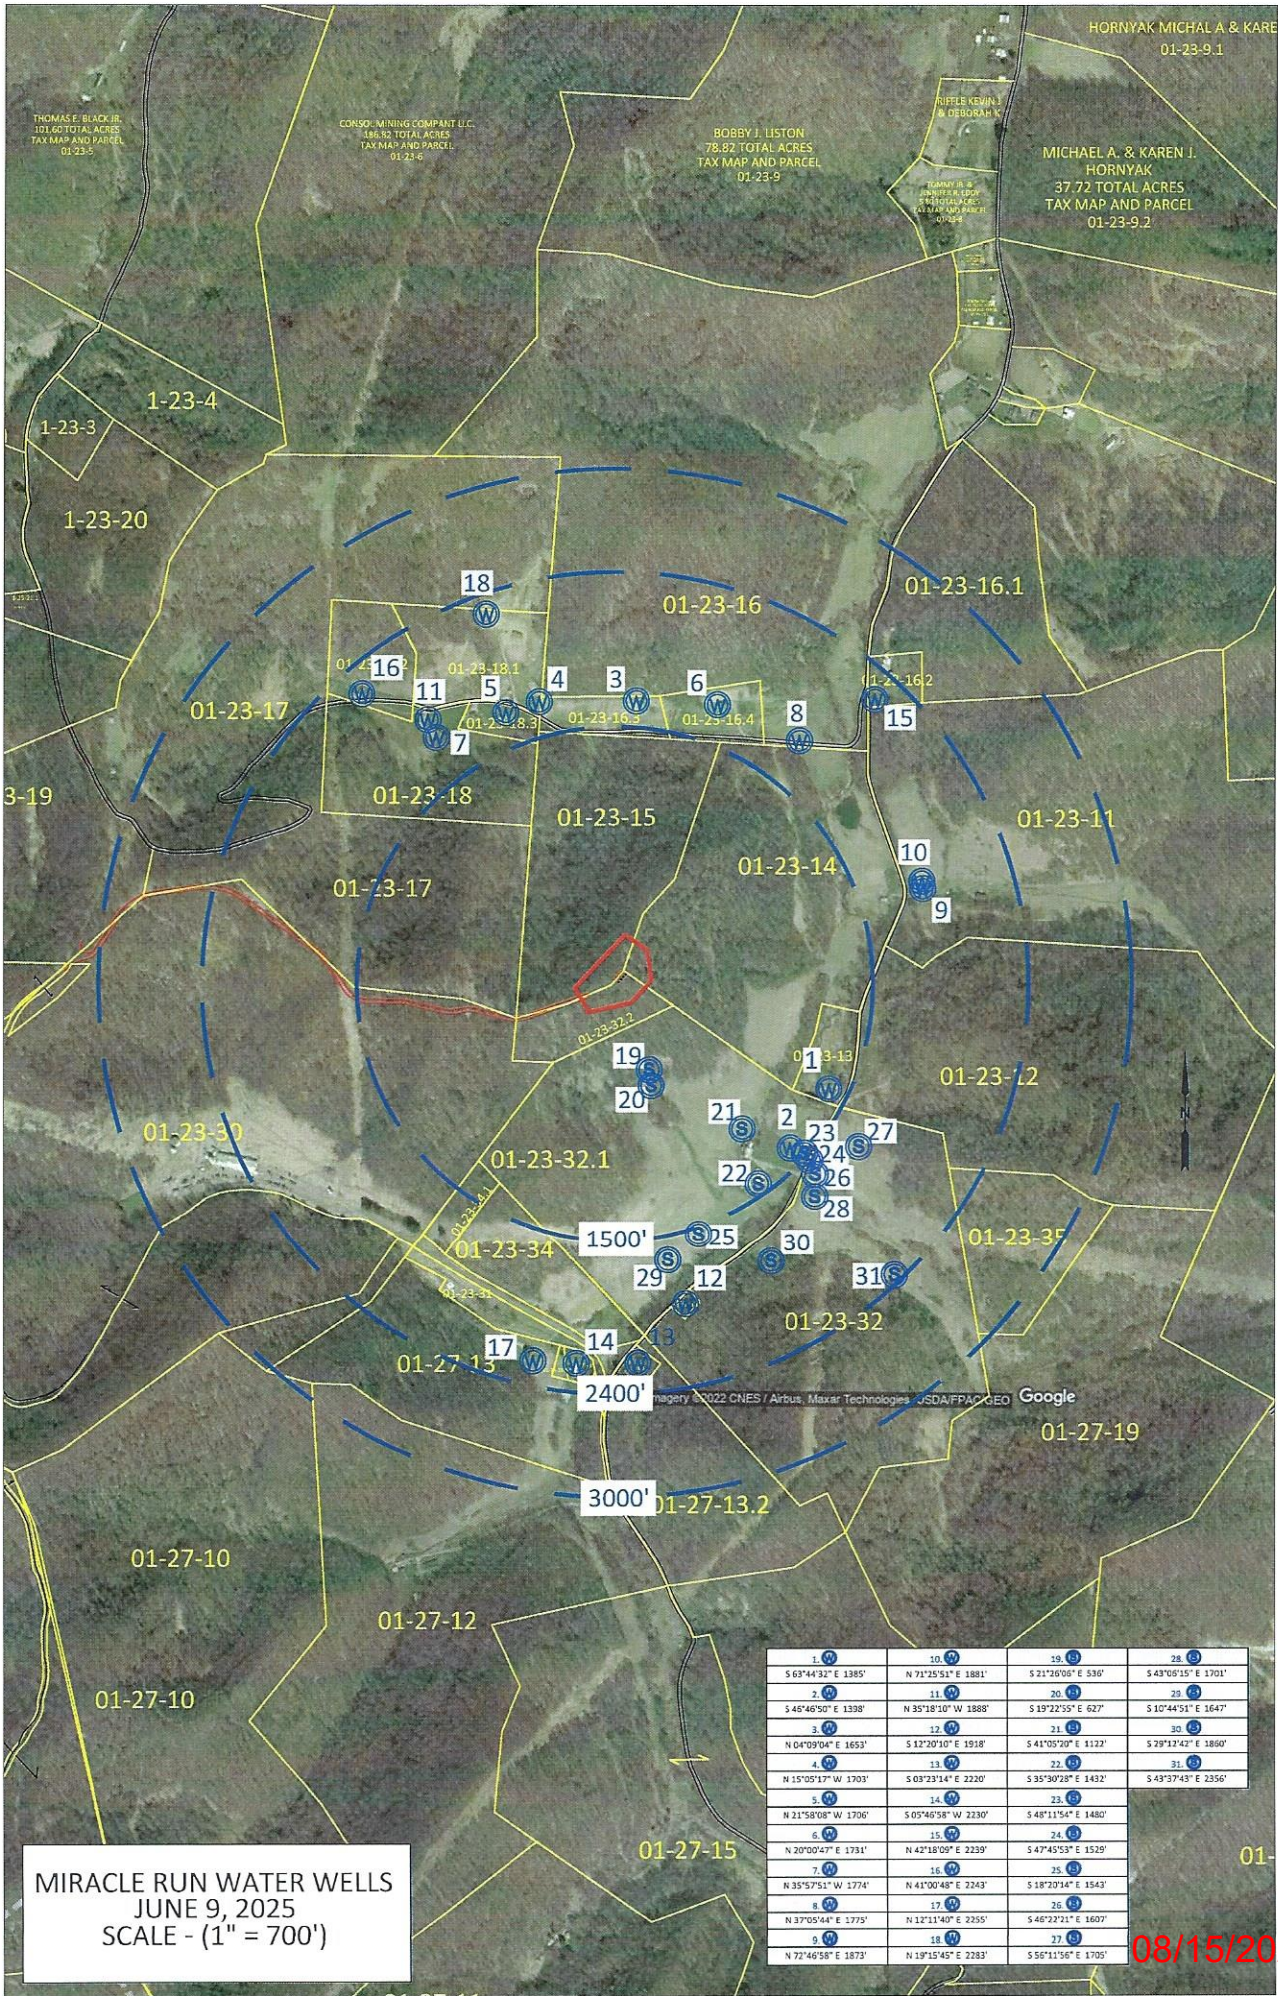

4706102008

WELL NAME: MIRACLE RUN 12H
MONONGALIA & MARION, WV

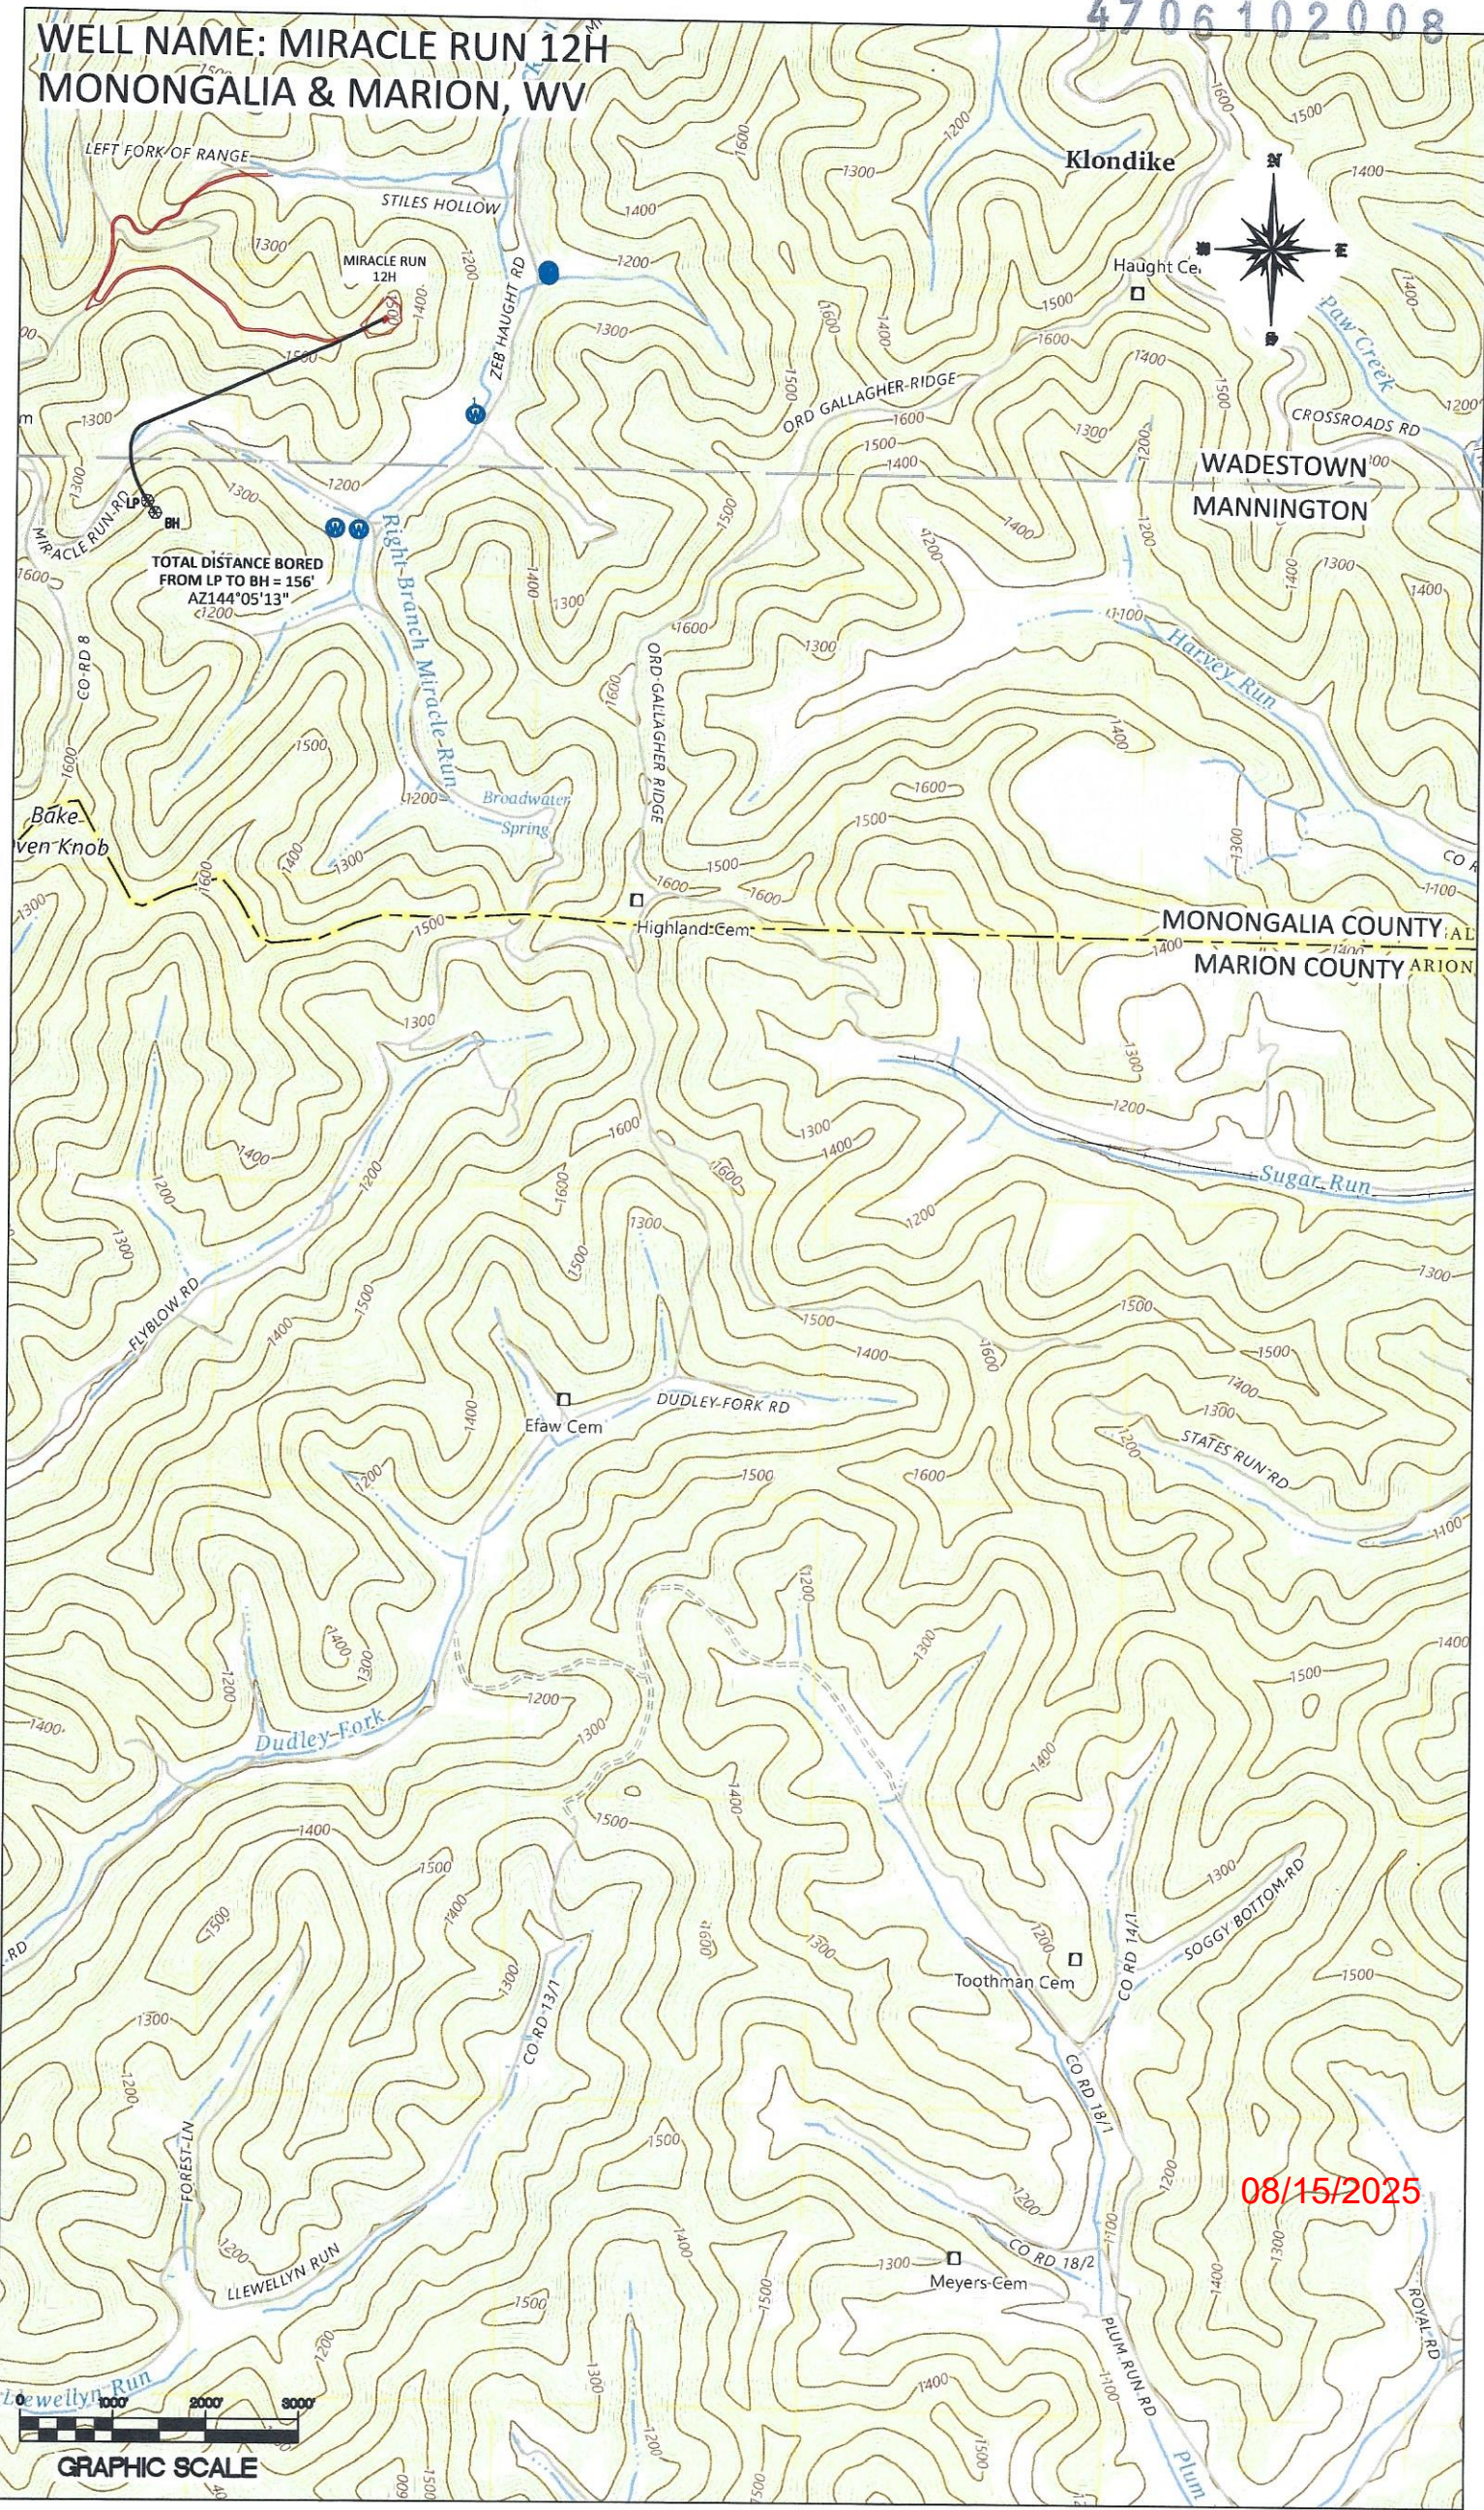

08/15/2025

	PROPERTY INDEX
1-23-15	CLAUDE S & JONI L ANDERSON
1-23-14	CLAUDE S & JONI L ANDERSON
1-23-32.2	NORTHEAST NATURAL ENERGY LLC
1-23-30	MONONGALIA COUNTY COAL RESOURCES, INC

	LEASE INDEX
A	WV-061-003830-005
B	WV-061-003828-023
C	WV-061-005463-009
D	WV-061-007039-001
E	WV-061-007039-001
F	WV-061-006725-001
G	WV-061-006961-001

08/15/2025

FILE #: <u>NEE20</u> DRAWING #: <u>4117</u> SCALE: <u>N/A</u>	DATE: <u>JUNE 20, 2025</u> OPERATOR'S WELL #: <u>MIRACLE RUN 12H</u> API WELL #: <u>47</u> <u>61</u> <u>02008</u> STATECOUNTYPERMIT
---	---