

| PROPERTY INDEX | |
|----------------|--|
| 1-23-15 | CLAUDE S & JONI L ANDERSON |
| 1-23-14 | CLAUDE S & JONI L ANDERSON |
| 1-23-32.2 | NORTHEAST NATURAL ENERGY LLC |
| 1-23-30 | MONONGALIA COUNTY COAL RESOURCES, INC |
| 1-27-10 | DOGWOOD VALLEY LLC |
| 1-27-12 | KENNETH STATLER & SHEILA HIXENBAUGH |
| 1-27-15 | DOGWOOD VALLEY LLC |
| 1-27-11 | DOGWOOD VALLEY LLC |
| 12-18-1 | GEOFFREY L ROZAK |
| 12-17-12 | TINA L & MICHAEL R DELANEY |
| 12-17-9 | CONSOLIDATION COAL COMPANY |
| 12-17-8 | GERALD A MOORE |
| 12-17-7 | DOUGLAS A & ROXANNE R ANDREW |
| 11-1-10 | RICHARD L GARRISON |
| 11-1-9 | THOMAS A JONES EST |
| 11-1-8 | ERIC T & PAULA J EFAW |
| 11-1-2 | SHIRLEY A PARKER |
| 11-3-8.1 | JAMES L & MELANIE S TOOTHMAN |
| 11-3-7.1 | JAMES L & MELANIE S TOOTHMAN |
| 11-3-7 | ROBERT J & GINGER J WILSON |
| 11-3-9 | ORVILLE P PHILLIPS JR & LINDA J PHILLIPS |
| 11-3-5 | JAMES R & ROY L TOOTHMAN |
| 11-3-10 | JIMMY & MELANIE TOOTHMAN |
| 11-3-11 | JIMMY & MELANIE TOOTHMAN |
| 11-3-12 | TERRY O & SARA J HENDERSHOT |
| 11-3-17 | MARIE FLUHARTY |

| LEASE INDEX | | | |
|-------------|--------------------|----|-----------------------|
| A | WV-061-003830-005 | O | WV-049-106667-002 |
| B | WV-061-003828-023 | P | WV-049-106667-002 |
| C | WV-061-005463-009 | Q | WV-049-106667-002 |
| D | WV-061-007039-001 | R | WV-049-106861-004 |
| E | WV-061-007039-001 | S | WV-049-107250-001 |
| F | WV-061-006725-001 | T | WV-061-000217-001-JOA |
| G | WV-061-006961-001 | U | WV-000218-001-JOA |
| H | WV-061-007043-001 | V | WV-049-106928-001 |
| I | WV-061-006730-002 | W | WV-049-106951-003 |
| J | WV-061-006734-0006 | X | WV-049-005149-001 |
| K | WV-061-006719-004 | Y | WV-049-106687-009 |
| L | WV-061-006952-039 | Z | WV-049-106717-002 |
| M | WV-061-006775-001 | AA | WV-049-107122-001 |
| N | WV-061-006774-003 | BB | WV-049-107275-001 |

RECEIVED
Office of Oil and Gas

DEC 31 2025

WV Department of
Environmental Protection

02/13/2026

FILE #: NNE20

DRAWING #: 4131

SCALE: N/A

DATE: DECEMBER 8, 2025

OPERATOR'S WELL #: MIRACLE RUN 12H


API WELL #: 47 61 02008
STATE COUNTY PERMIT

SURFACE HOLE DEC. LONG: 80.319007
SURVEYED LONG: 80°19'08.4"

7,700'

Latitude: 39° 40' 00" (NAD27)

Longitude: 80° 17' 30" (NAD27)

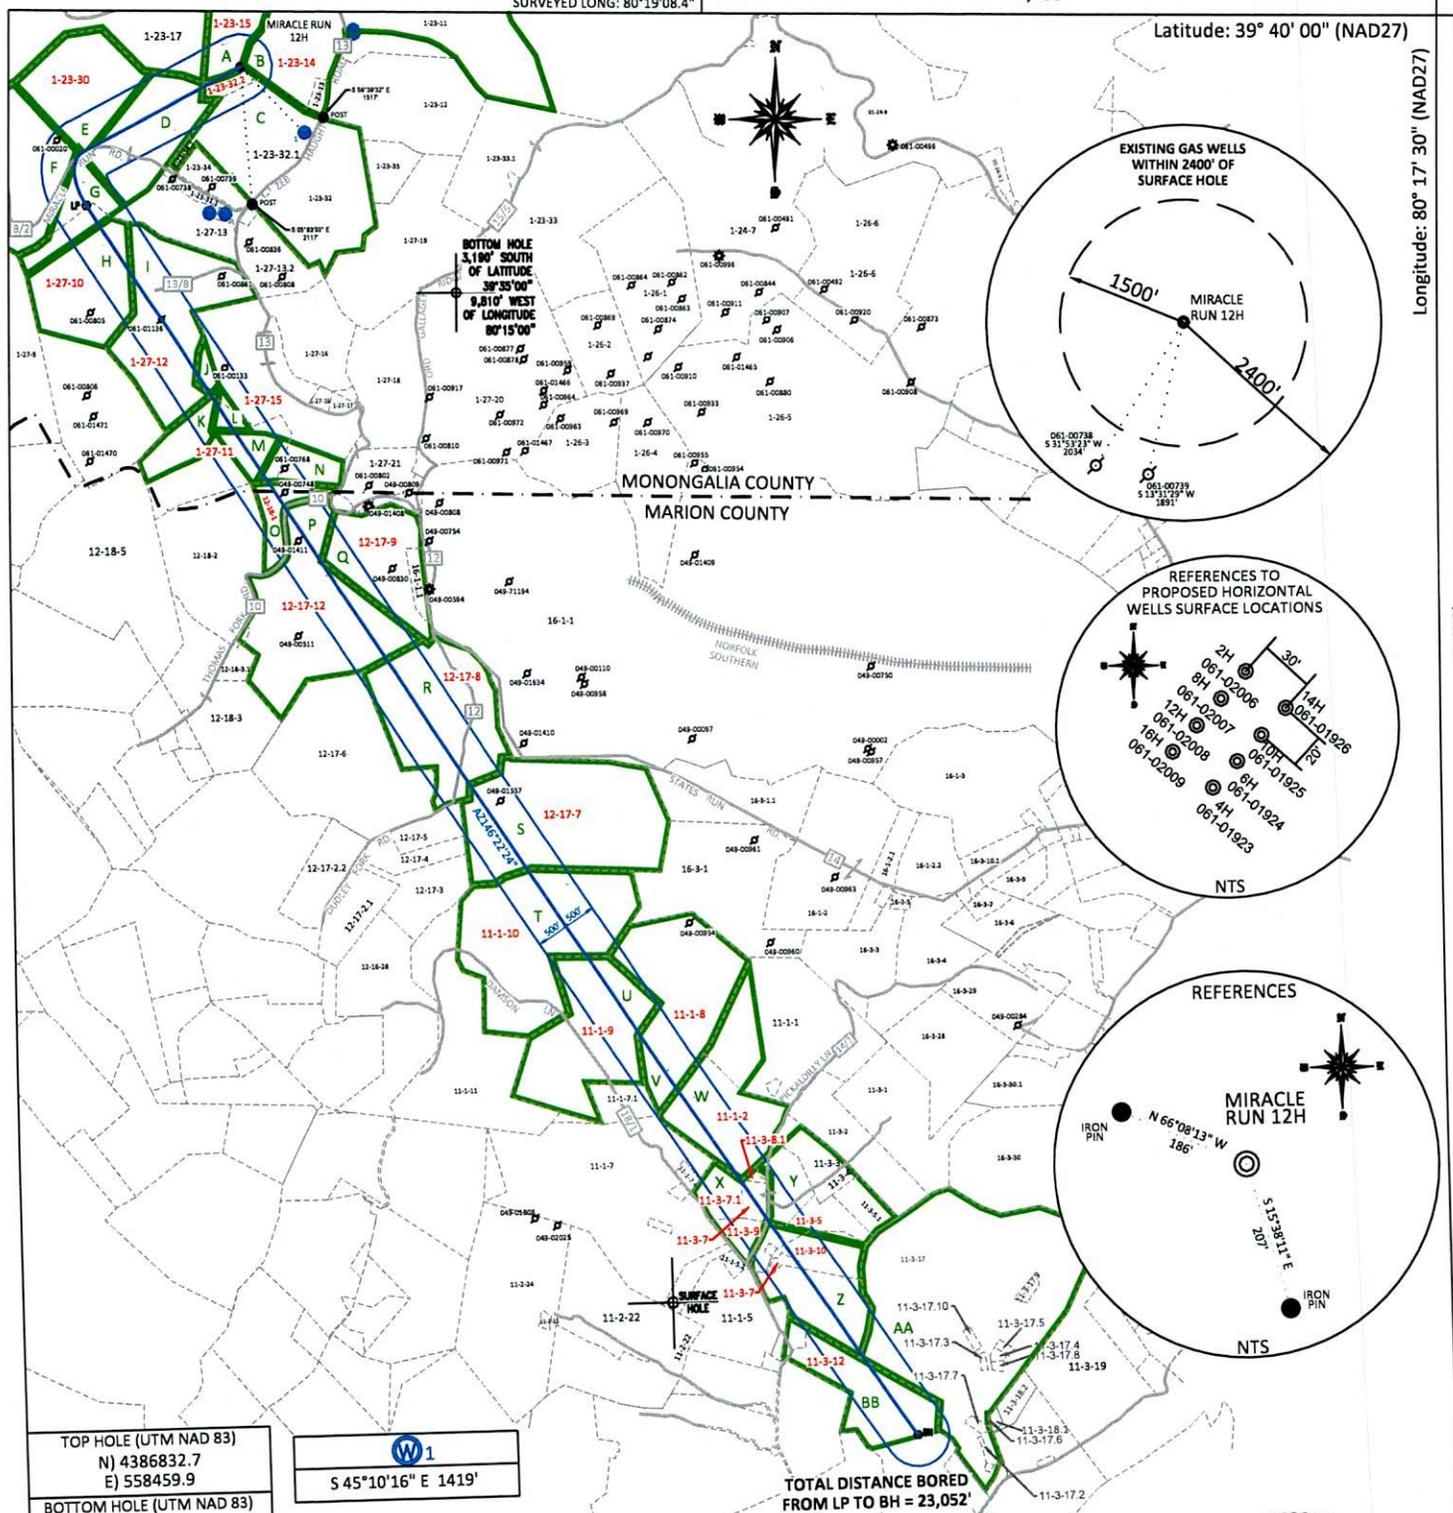

TOP HOLE (UTM NAD 83)
N) 4386832.7
E) 558459.9

BOTTOM HOLE (UTM NAD 83)
N) 4380390.5
E) 561719.8

S 45°10'16" E 1419'

TOTAL DISTANCE BORED FROM LP TO BH = 23,052'

FILE #: NNE20

DRAWING #: 4131

SCALE: PLAT: 1" = 3000'
TICK: 1" = 2000'


MINIMUM DEGREE OF ACCURACY: 1/200

PROVEN SOURCE OF ELEVATION: SUBMETER MAPPING GRADE GPS

I, THE UNDERSIGNED, HEREBY CERTIFY THAT THIS PLAT IS CORRECT TO THE BEST OF MY KNOWLEDGE AND BELIEF AND SHOWS ALL THE INFORMATION REQUIRED BY LAW AND THE REGULATIONS ISSUED AND PRESCRIBED BY THE DEPARTMENT OF ENVIRONMENTAL PROTECTION.

Signed:

L.L.S. #2124 : Ernest J. Benchek III

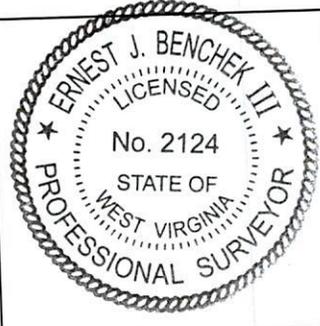

RECEIVED
Office of Oil and Gas

(+) DENOTES LOCATION OF WELL ON UNITED STATES TOPOGRAPHIC MAPS WVDEP

OFFICE OF OIL & GAS
601 57TH STREET
CHARLESTON, WV 25304

Well Type: Oil Waste Diposal Production Deep
 Gas Liquid Injection Storage Shallow

WATERSHED: DUNKARD CREEK

COUNTY/DISTRICT: MONONGALIA / BATTELLE

SURFACE OWNER: CLAUDE S & JONI L ANDERSON

OIL & GAS ROYALTY OWNER: _____

LEASE NUMBERS: _____

DATE: DECEMBER 8, 2025

OPERATOR'S WELL #: MIRACLE RUN 12H

API WELL #: 47 61 02008
STATE COUNTY PERMIT

AS-BUILT ELEVATION: 1,458'

QUADRANGLE: WADESTOWN

ACREAGE: 2053.316 +/-

ACREAGE: 56.46 +/-

TARGET FORMATION: MARCELLUS

DRILL CONVERT DRILL DEEPER REDRILL FRACTURE OR STIMULATE
PLUG OFF FORMATION PERFORATE NEW FORMATION PLUG & ABANDON
CLEAN OUT & REPLUG OTHER CHANGE (SPECIFY): _____

ESTIMATED DEPTH: TVD: 8,107' TMD: 32,413'


DESIGNATED AGENT: John Adams

ADDRESS: 707 VIRGINIA STREET EAST, SUITE 1200

CITY: CHARLESTON STATE: WV ZIP CODE: 25301

SURFACE HOLE DEC. LAT: 39.6629187
SURVEYED LAT: 39°37'45.1"

WELL NAME: MIRACLE RUN 12H
MONONGALIA & MARION, WV

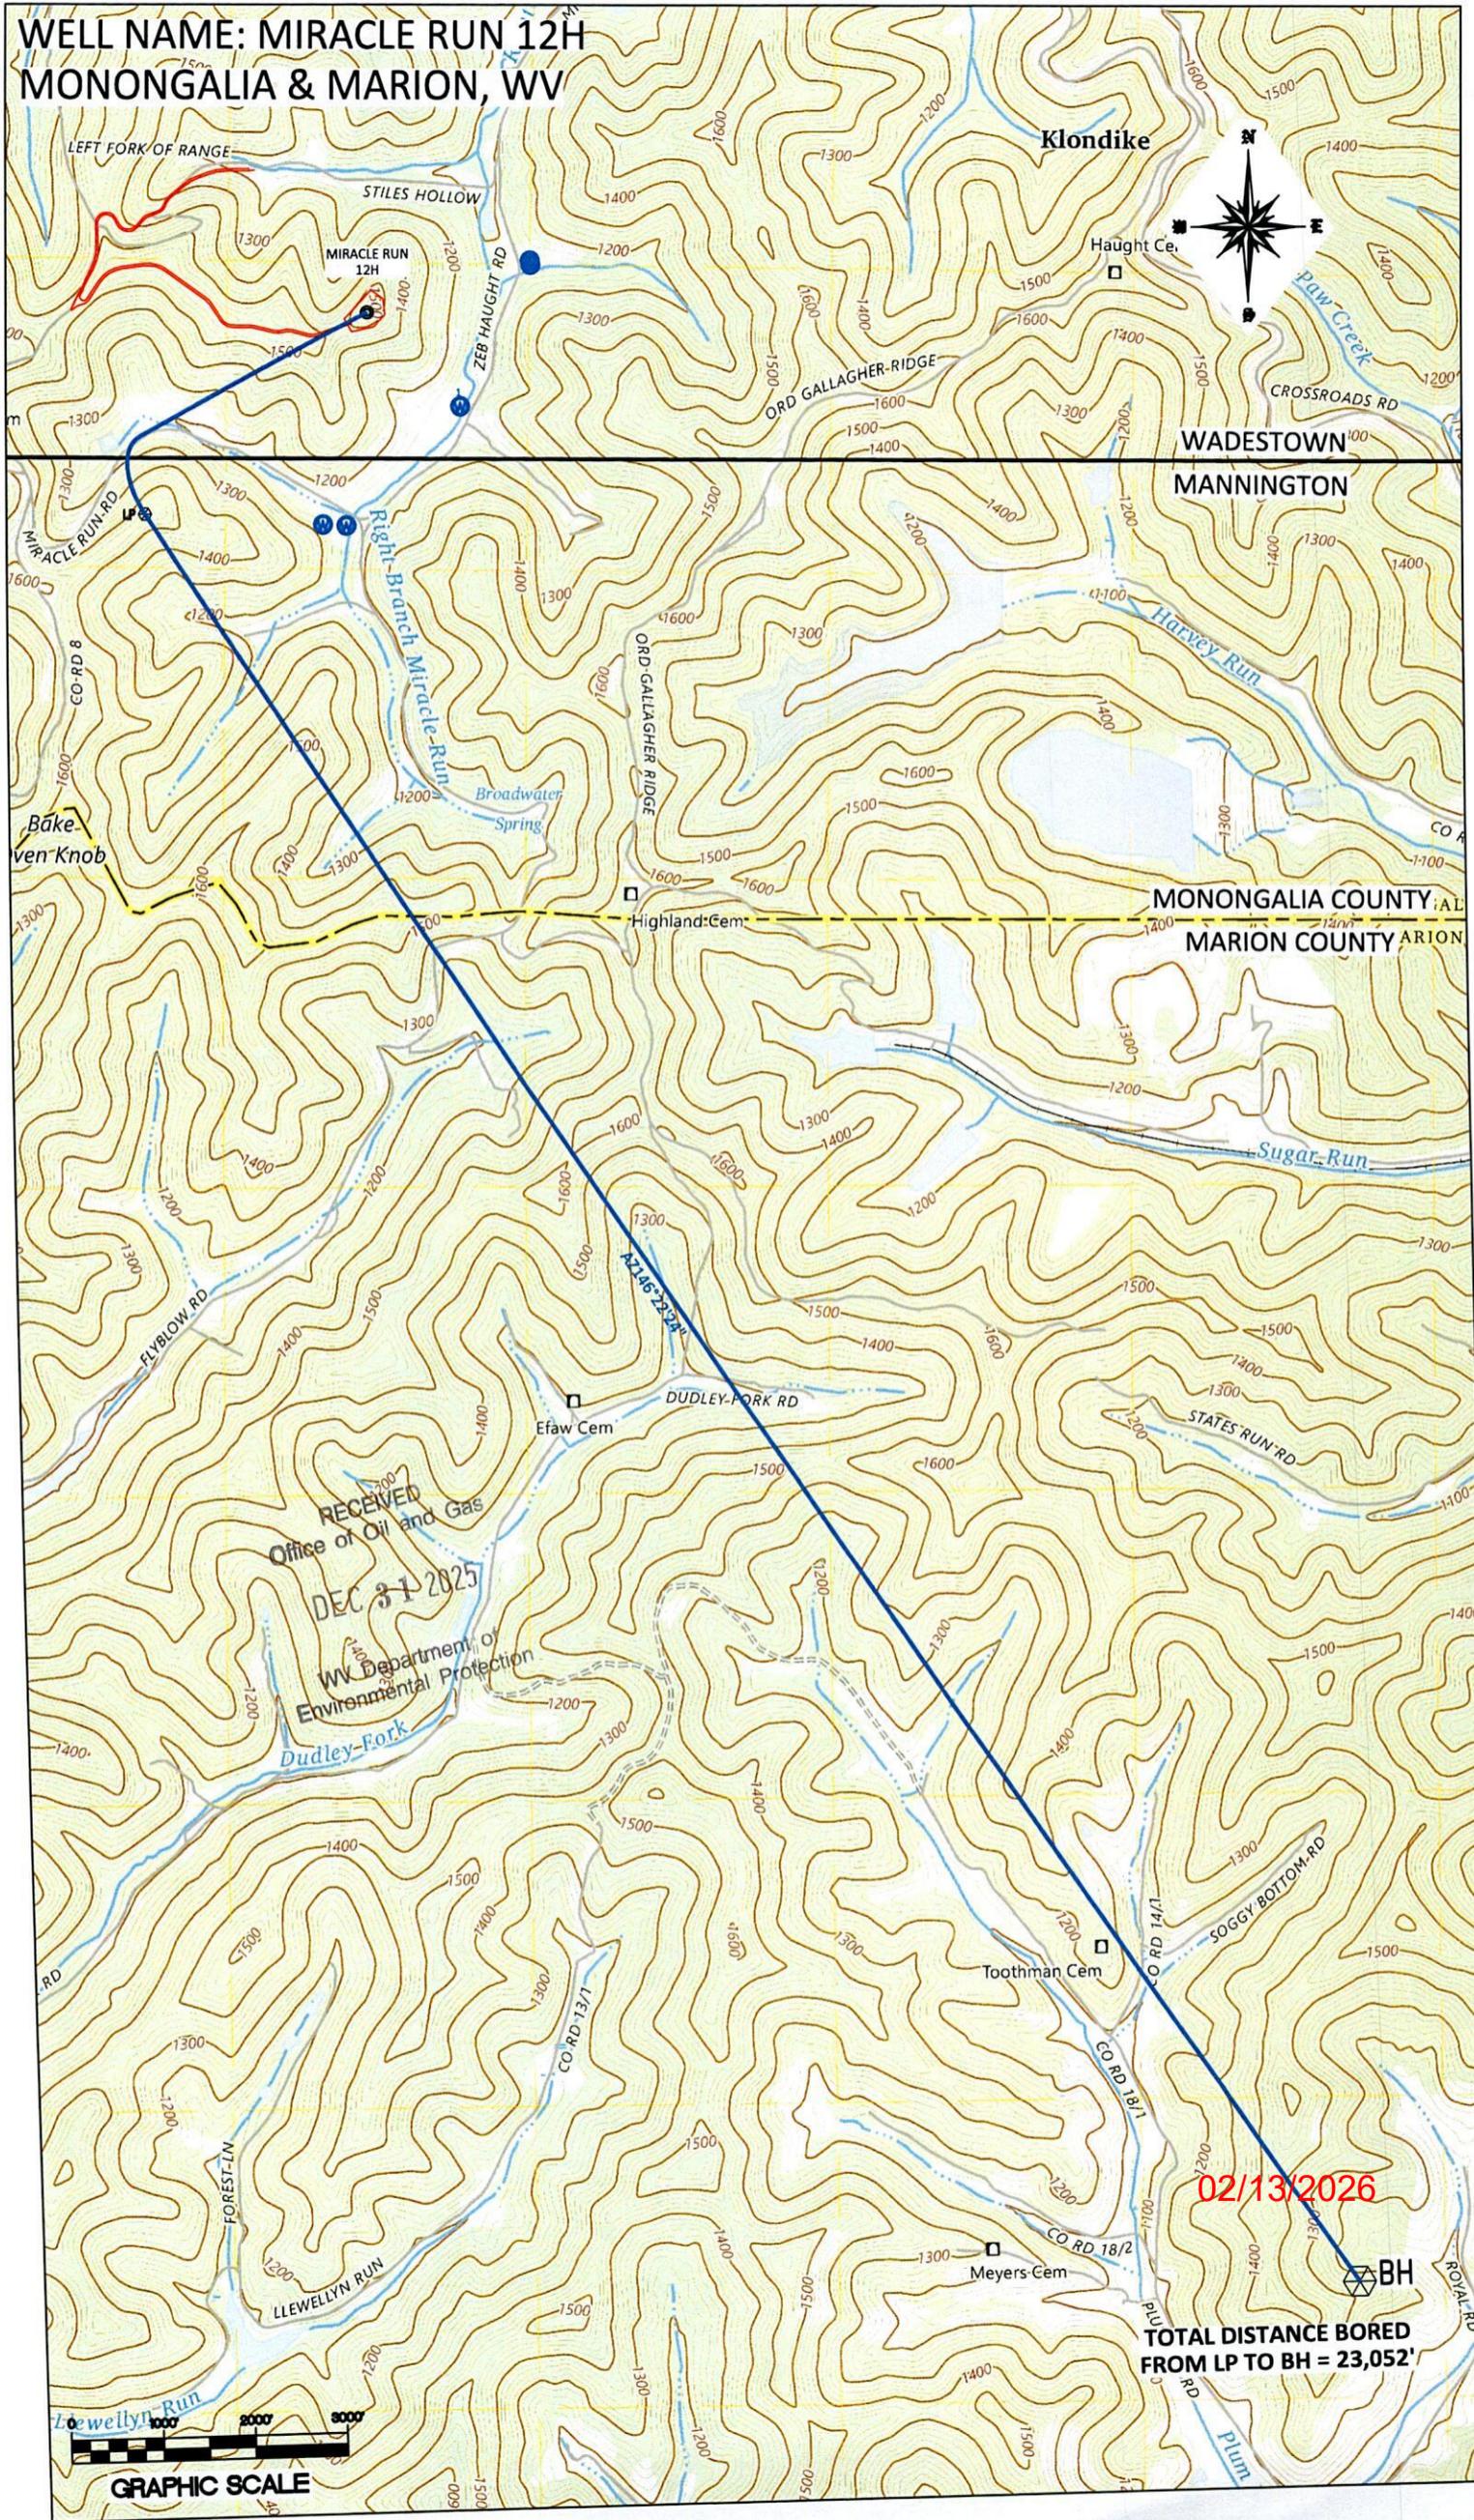

RECEIVED
Office of Oil and Gas
DEC 31 2025
WV Department of
Environmental Protection

02/13/2026

TOTAL DISTANCE BORED
FROM LP TO BH = 23,052'

GRAPHIC SCALE