



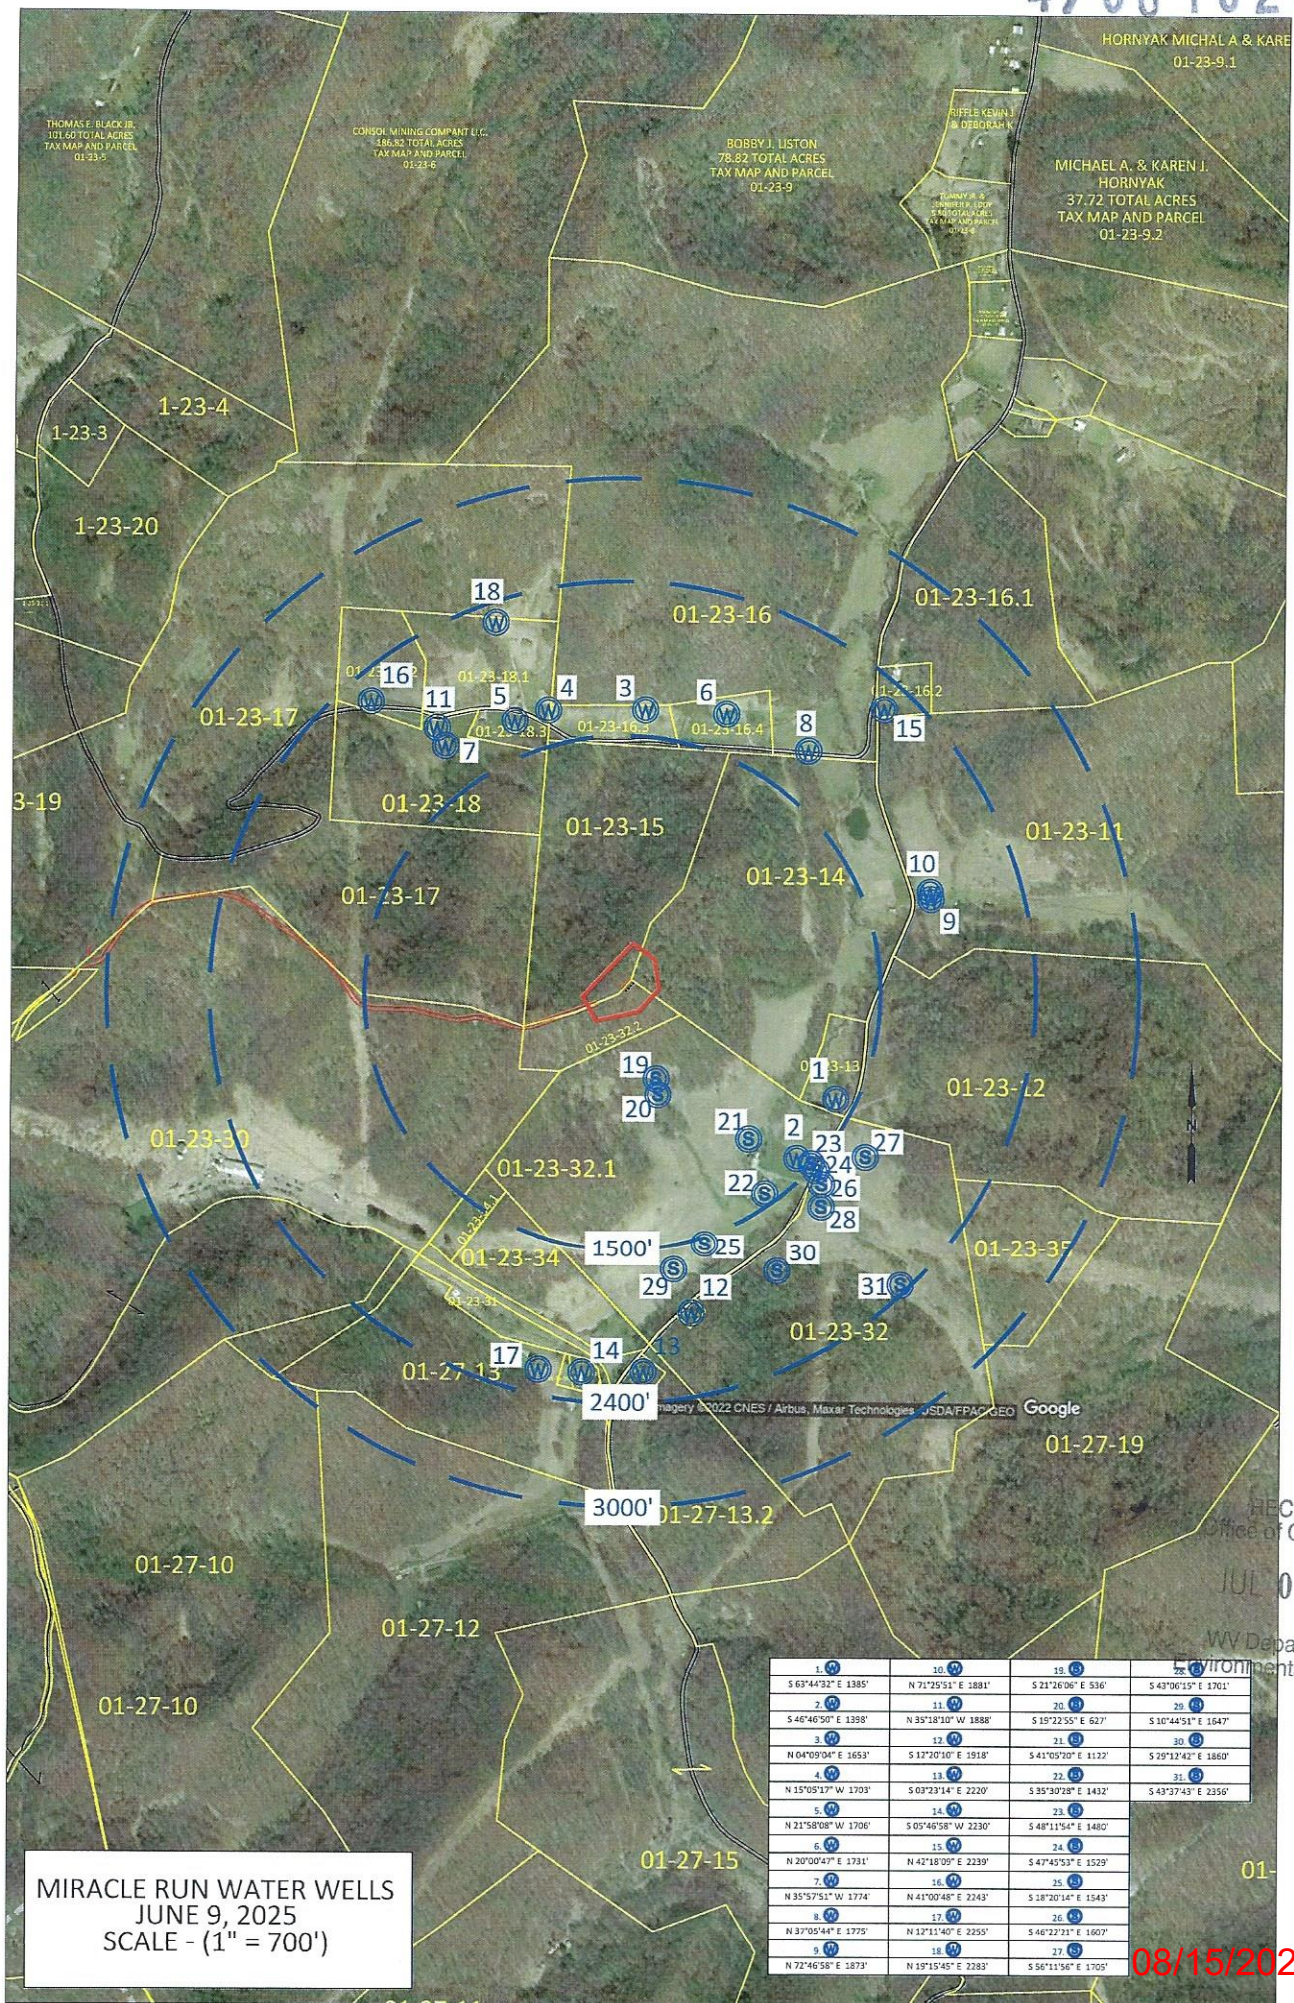

RECEIVED  
Office of Oil and Gas  
JUL 07 2025  
WV Department of  
Environmental Protection

08/15/2025

WELL NAME: MIRACLE RUN 16H  
MONONGALIA & MARION, WV

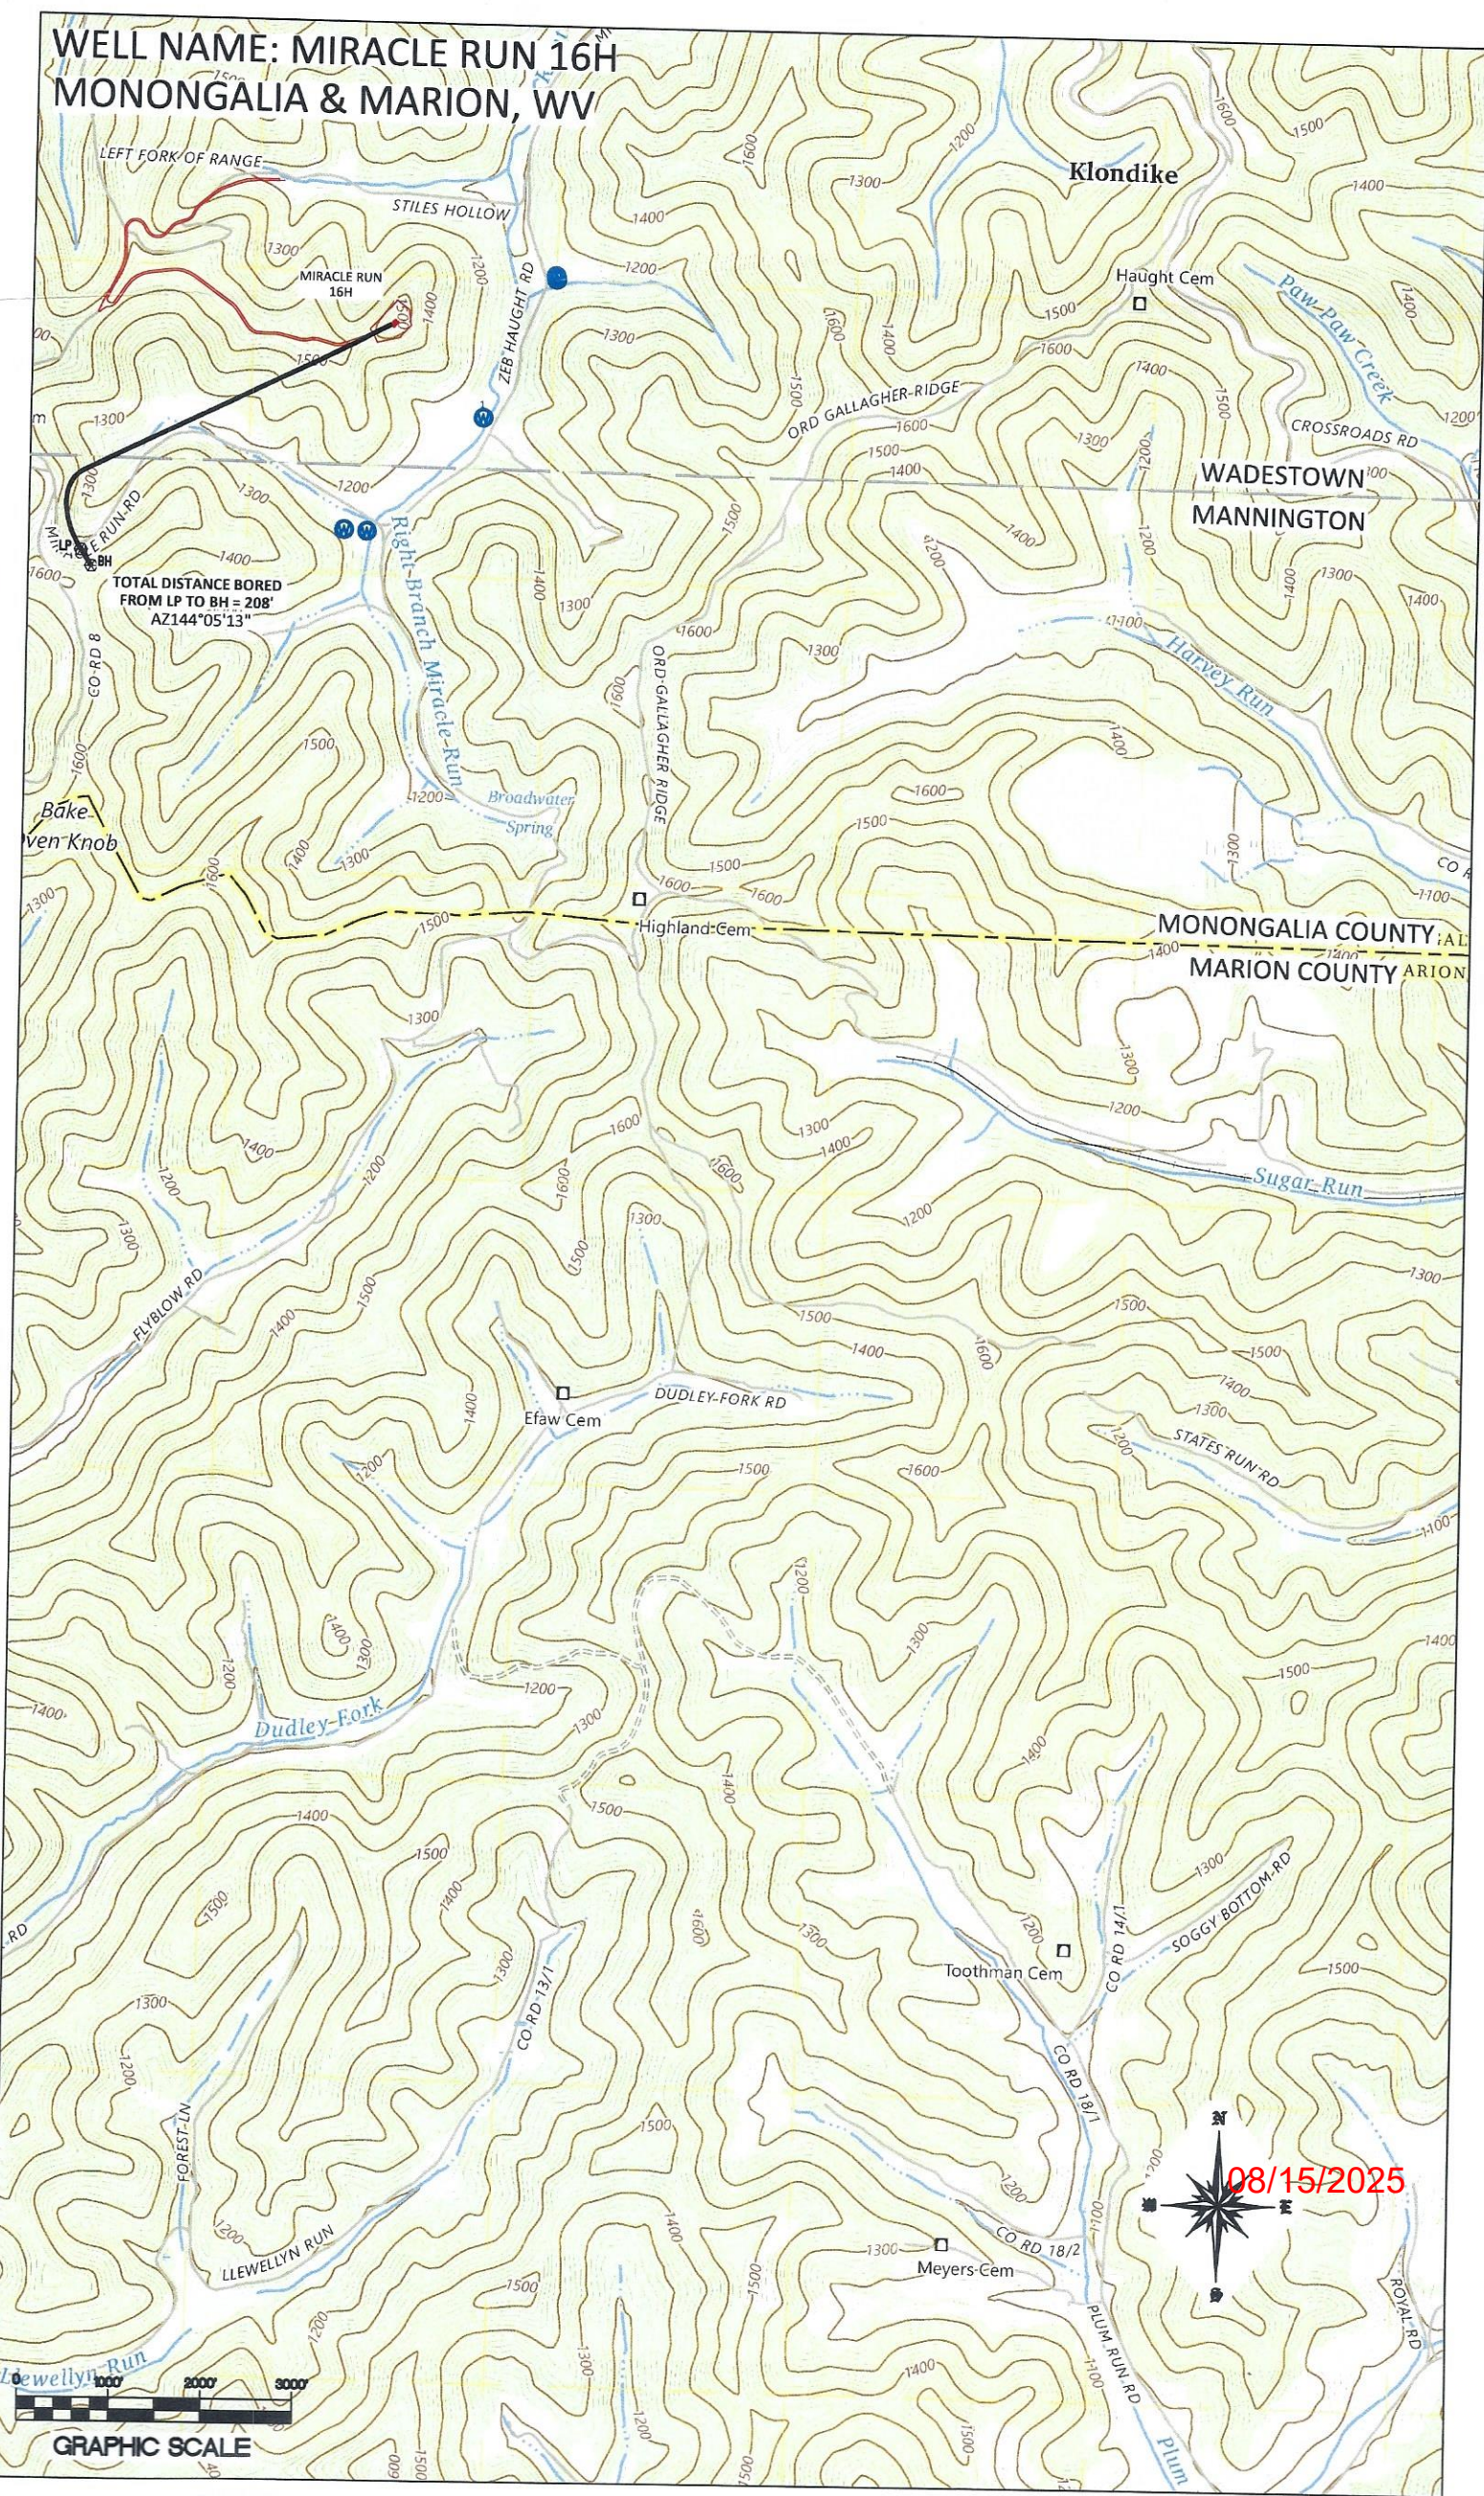



|           | PROPERTY INDEX                        |
|-----------|---------------------------------------|
| 1-23-15   | CLAUDE S & JONI L ANDERSON            |
| 1-23-14   | CLAUDE S & JONI L ANDERSON            |
| 1-23-32.2 | NORTHEAST NATURAL ENERGY LLC          |
| 1-23-30   | MONONGALIA COUNTY COAL RESOURCES, INC |

|   | LEASE INDEX       |
|---|-------------------|
| A | WV-061-003830-005 |
| B | WV-061-003828-023 |
| C | WV-061-005463-009 |
| D | WV-061-007039-001 |
| E | WV-061-007039-001 |
| F | WV-061-006725-001 |
| G | WV-061-006961-001 |

08/15/2025

|                                                                     |   |
|---------------------------------------------------------------------|---|
| FILE #: <u>NEE20</u><br>DRAWING #: <u>4118</u><br>SCALE: <u>N/A</u> | DATE: <u>JUNE 20, 2025</u><br>OPERATOR'S WELL #: <u>MIRACLE RUN 16H</u><br>API WELL #: <u>47</u> <u>61</u> <u>02009</u><br><div>STATE COUNTY PERMIT</div> |
|---------------------------------------------------------------------|---|