


WELL NAME: LAURITA 3H
RIVESVILLE, WV

4706102015

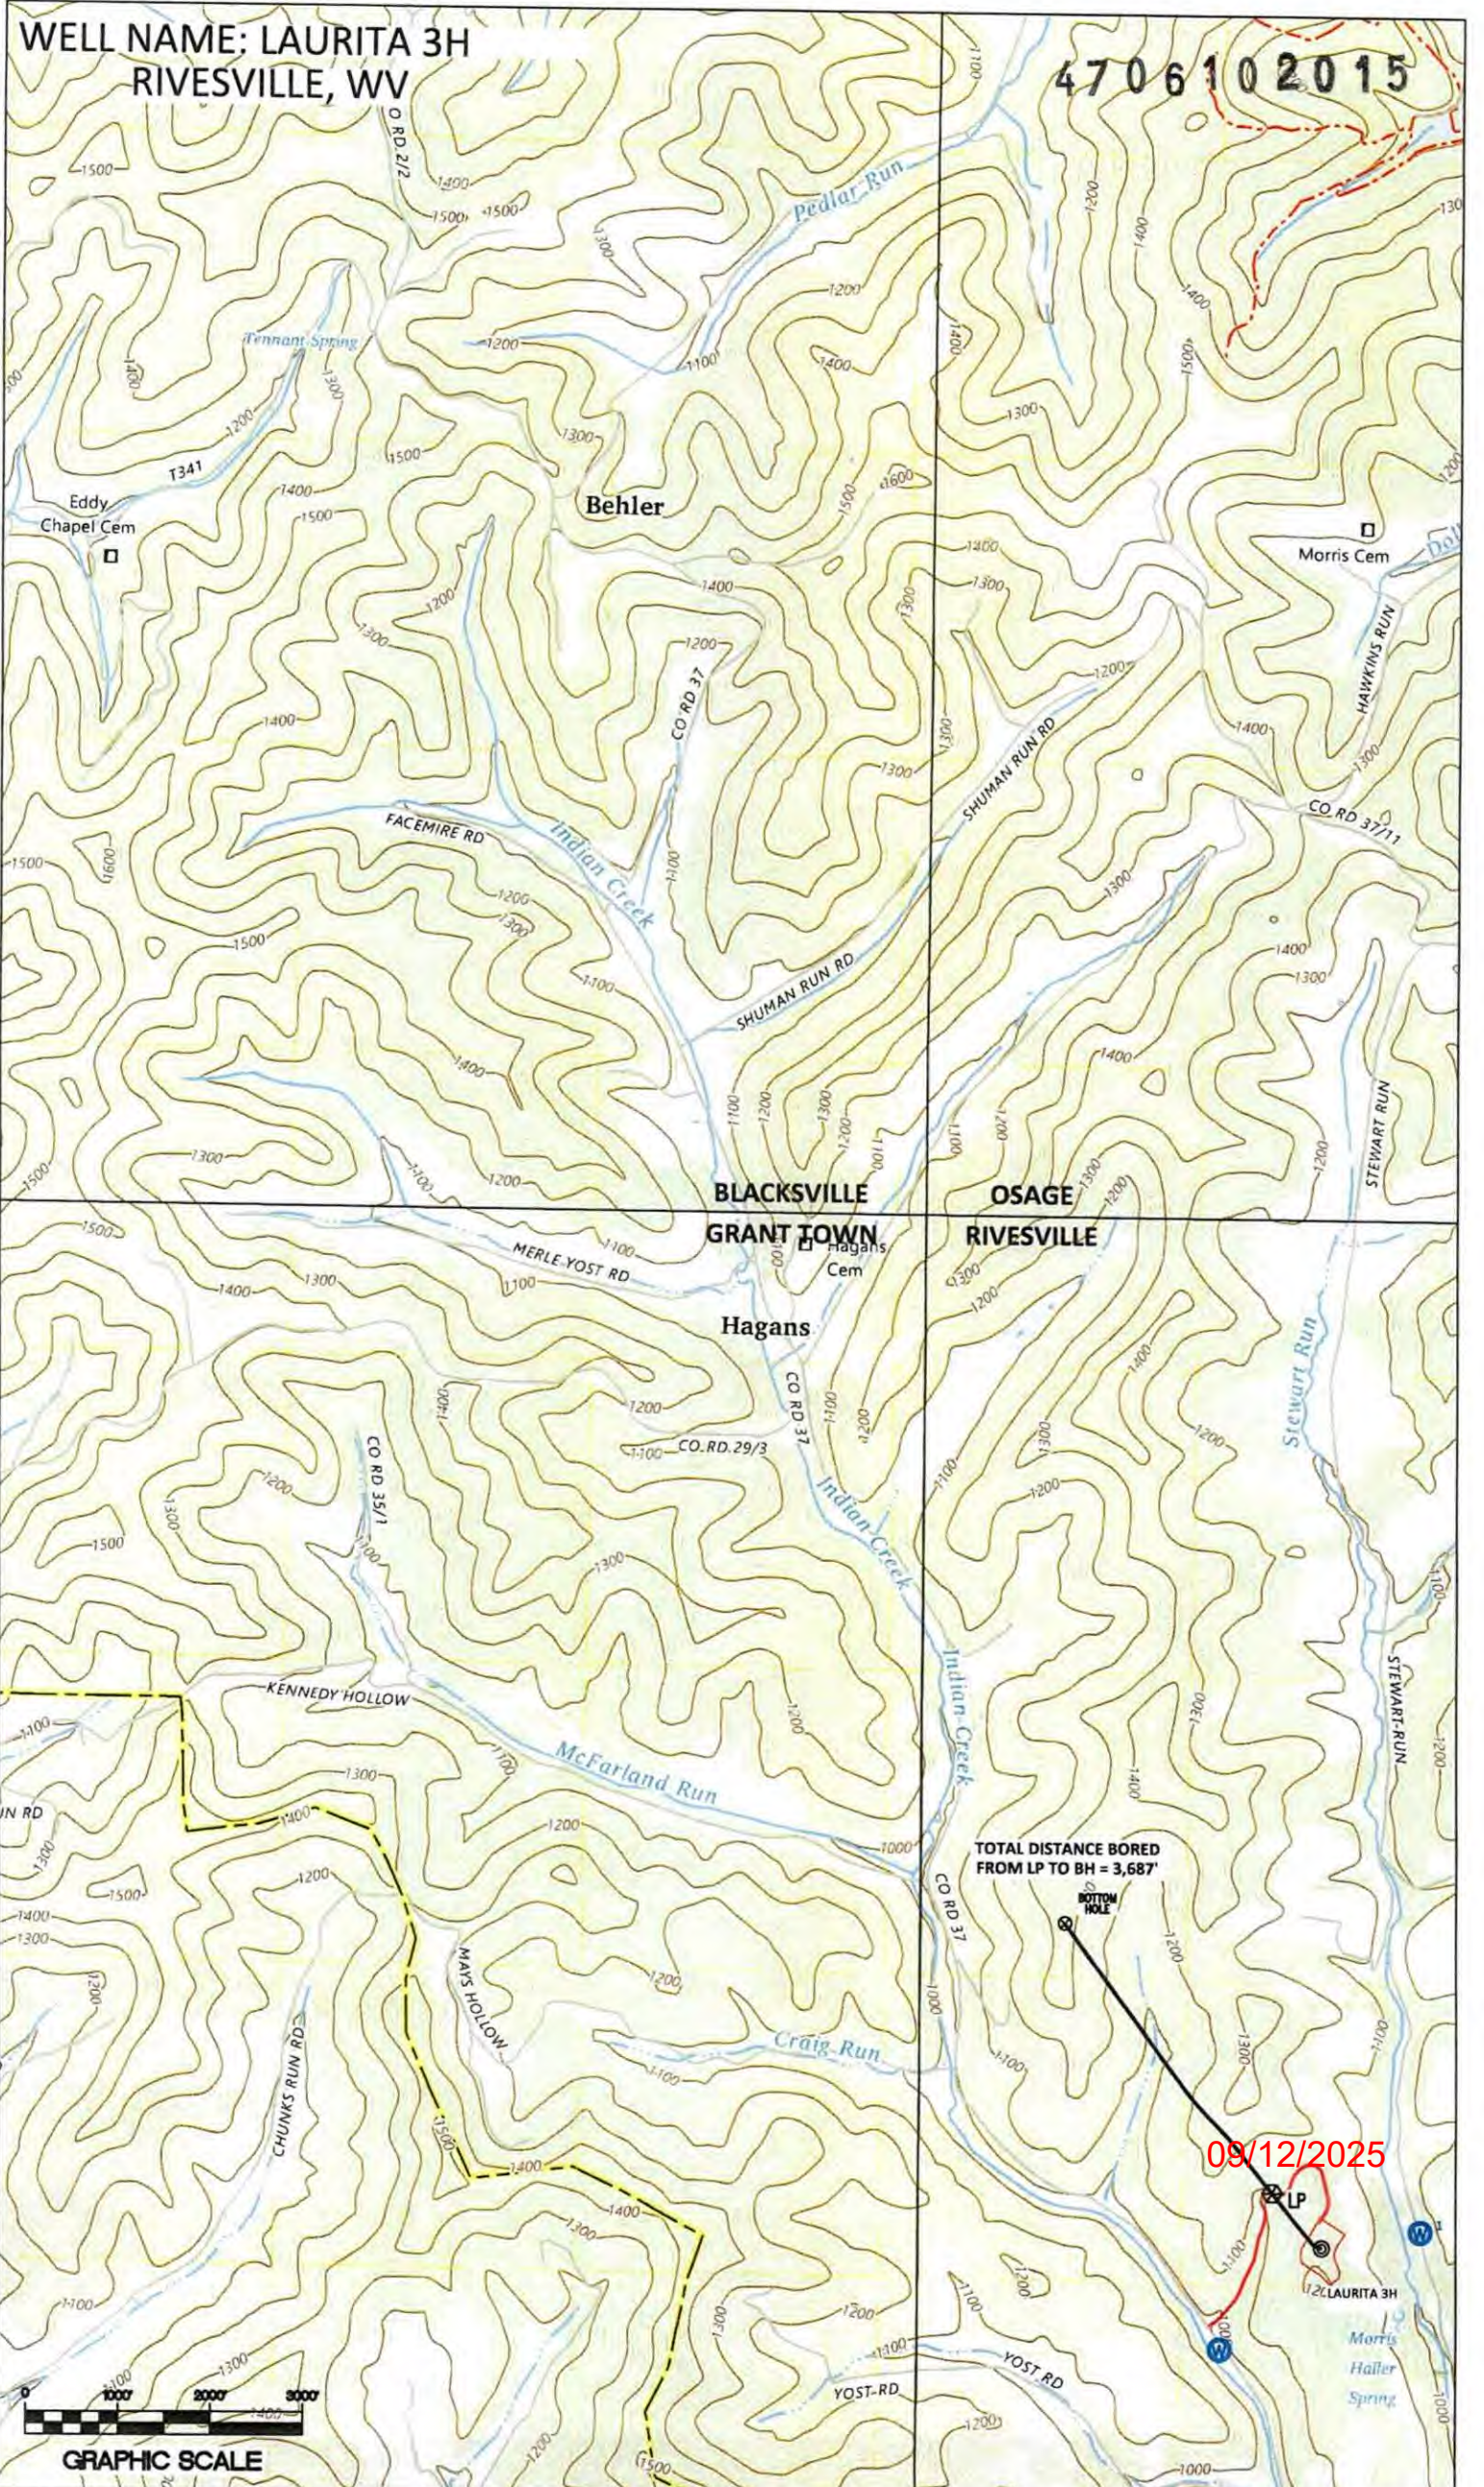


TOTAL DISTANCE BORED
FROM LP TO BH = 3,687'

09/12/2025



GRAPHIC SCALE

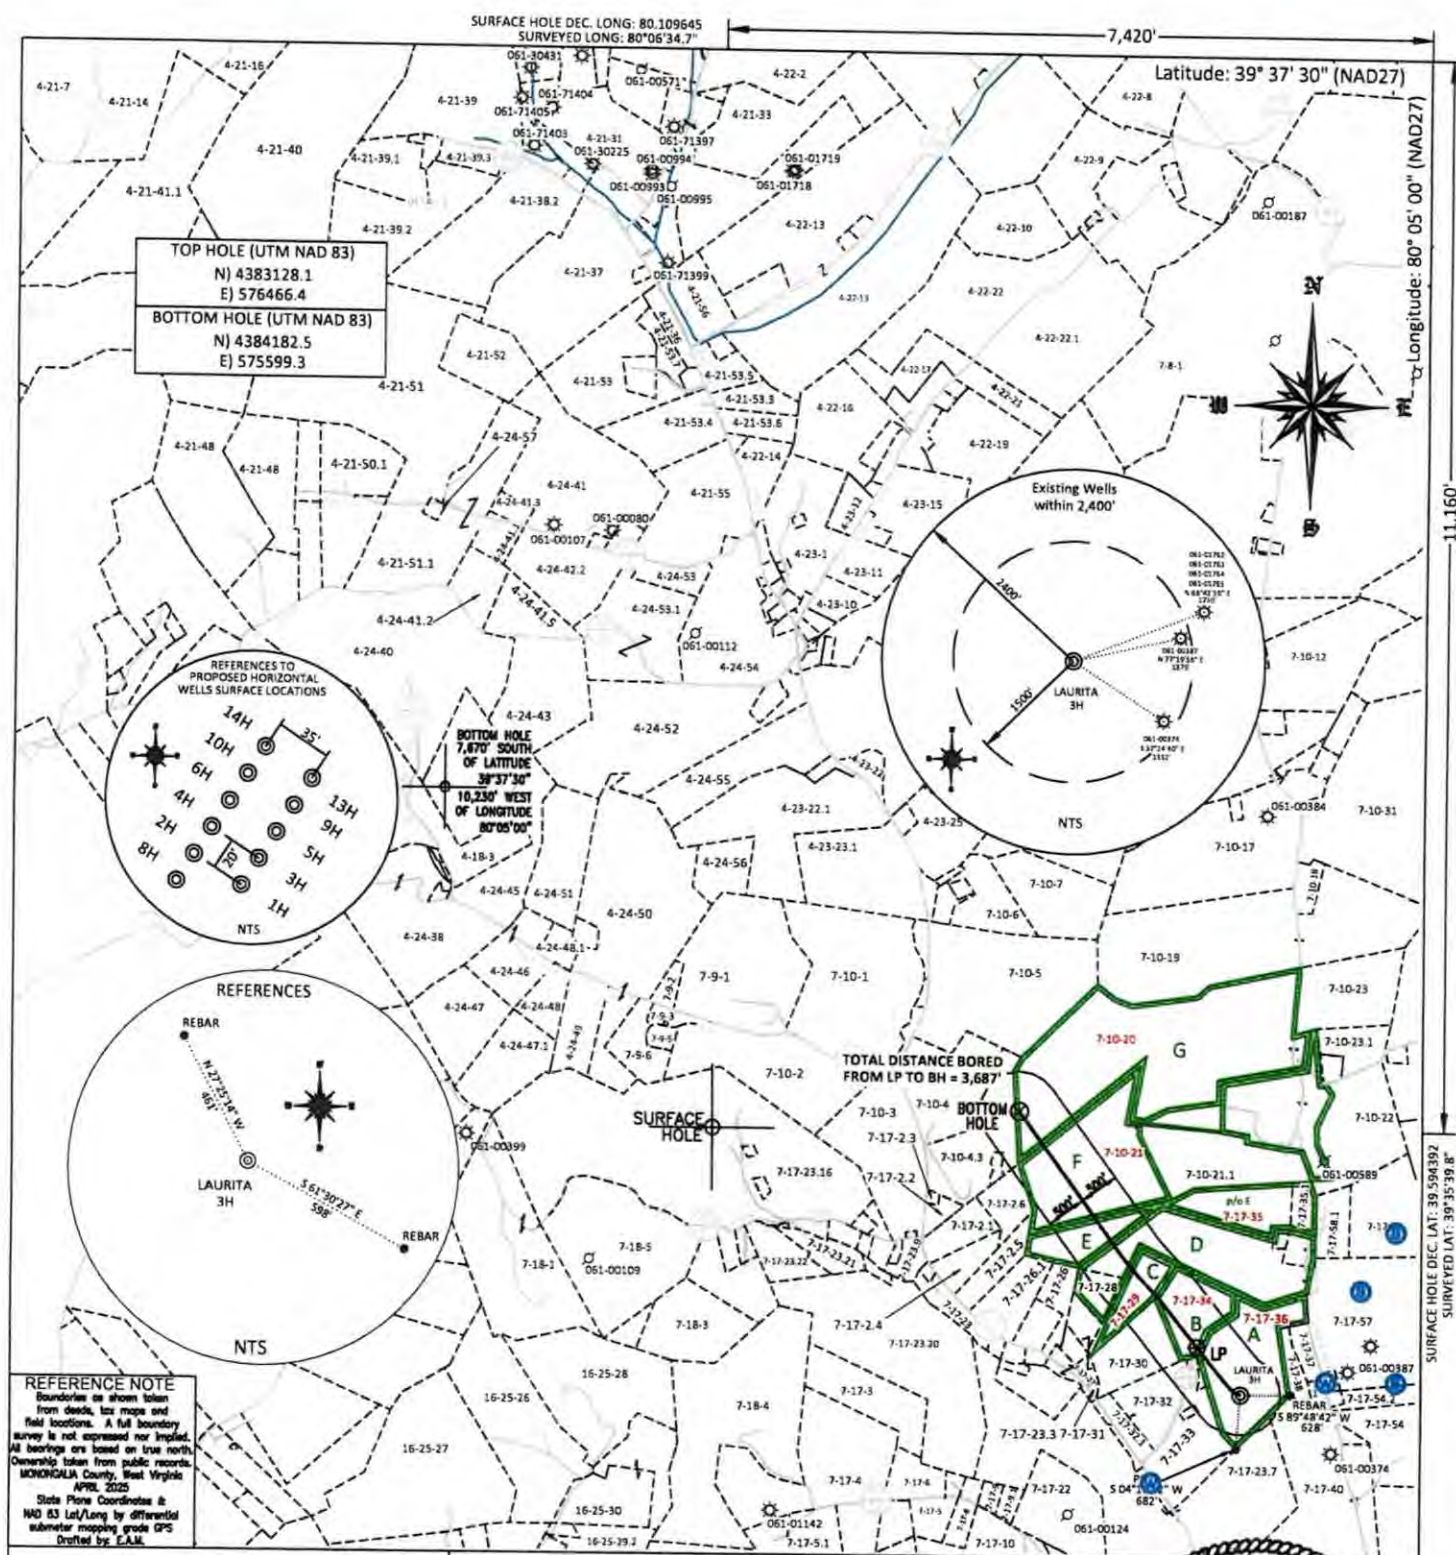

(+) DENOTES LOCATION OF WELL ON UNITED STATES TOPOGRAPHIC MAPS WVDEP

OFFICE OF OIL & GAS
601 57TH STREET
CHARLESTON, WV 25304

Well Type: ☐ Oil ☐ Waste Diposal ☐ Production ☐ Deep
☒ Gas ☐ Liquid Injection ☐ Storage ☒ Shallow

WATERSHED: DUNKARD CREEK

COUNTY/DISTRICT: MONONGALIA / GRANT

SURFACE OWNER: MARION NATURAL ENERGY LLC

OIL & GAS ROYALTY OWNER:

LEASE NUMBERS:

DRILL ☒ CONVERT ☐ DRILL DEEPER ☐ REDRILL ☐ FRACTURE OR STIMULATE ☒
PLUG OFF FORMATION ☐ PERFORATE NEW FORMATION ☐ PLUG & ABANDON ☐
CLEAN OUT & REPLUG ☐ OTHER CHANGE ☐ (SPECIFY):

TARGET FORMATION: MARCELLUS

WELL OPERATOR: Marion Natural Energy LLC

ADDRESS: 707 VIRGINIA STREET EAST, SUITE 1200

CITY: CHARLESTON STATE: WV ZIP CODE: 25301

DATE: SEPTEMBER 5, 2025

OPERATOR'S WELL #: LAURITA 3H

API WELL #: 47 61 D2015

STATE COUNTY PERMIT

CURRENT ELEVATION: 1,176.0'

PROPOSED ELEVATION: 1,173.5'

QUADRANGLE: RIVESVILLE

ACREAGE: 36.07 Acres +/-

ACREAGE: 365.101 Acres +/-

ESTIMATED DEPTH: TVD: 7,937' TMD: 12,034'

DESIGNATED AGENT: L. Brett Loflin

ADDRESS: 707 VIRGINIA STREET EAST, SUITE 1200

CITY: CHARLESTON STATE: WV ZIP CODE: 25301

	PROPERTY OWNER INDEX
7-17-36	MARION NATURAL ENERGY LLC
7-17-34	MARION NATURAL ENERGY LLC
7-17-29	DALE ALLEN ESTLE
7-17-35	JIMMY L & RENITA D SHISLER
7-10-21	WILLIAM CARTER & REBECCA ROSE HARRIS
7-10-20	TIMOTHY P ZAHARKO

	LEASE INDEX
A	WV-061-106531-002
B	WV-061-106649-001
C	WV-061-106480-001
D	WV-061-106431-001
E	WV-061-086111-001
F	WV-061-086278-001 WV-061-106278-001
G	WV-061-106524-004

09/12/2025

FILE #: <u>NEE16</u> DRAWING #: <u>4125</u> SCALE: <u>N/A</u>	DATE: <u>SEPTEMBER 5, 2025</u> OPERATOR'S WELL #: <u>LAURITA 3H</u> API WELL #: <u>47</u> <u>61</u> <u>02015</u> STATECOUNTYPERMIT
---	--