


WELL NAME: SULLIVAN 6H
Catherine's
MONONGALIA Co., WV / GRANT TOWN QUAD

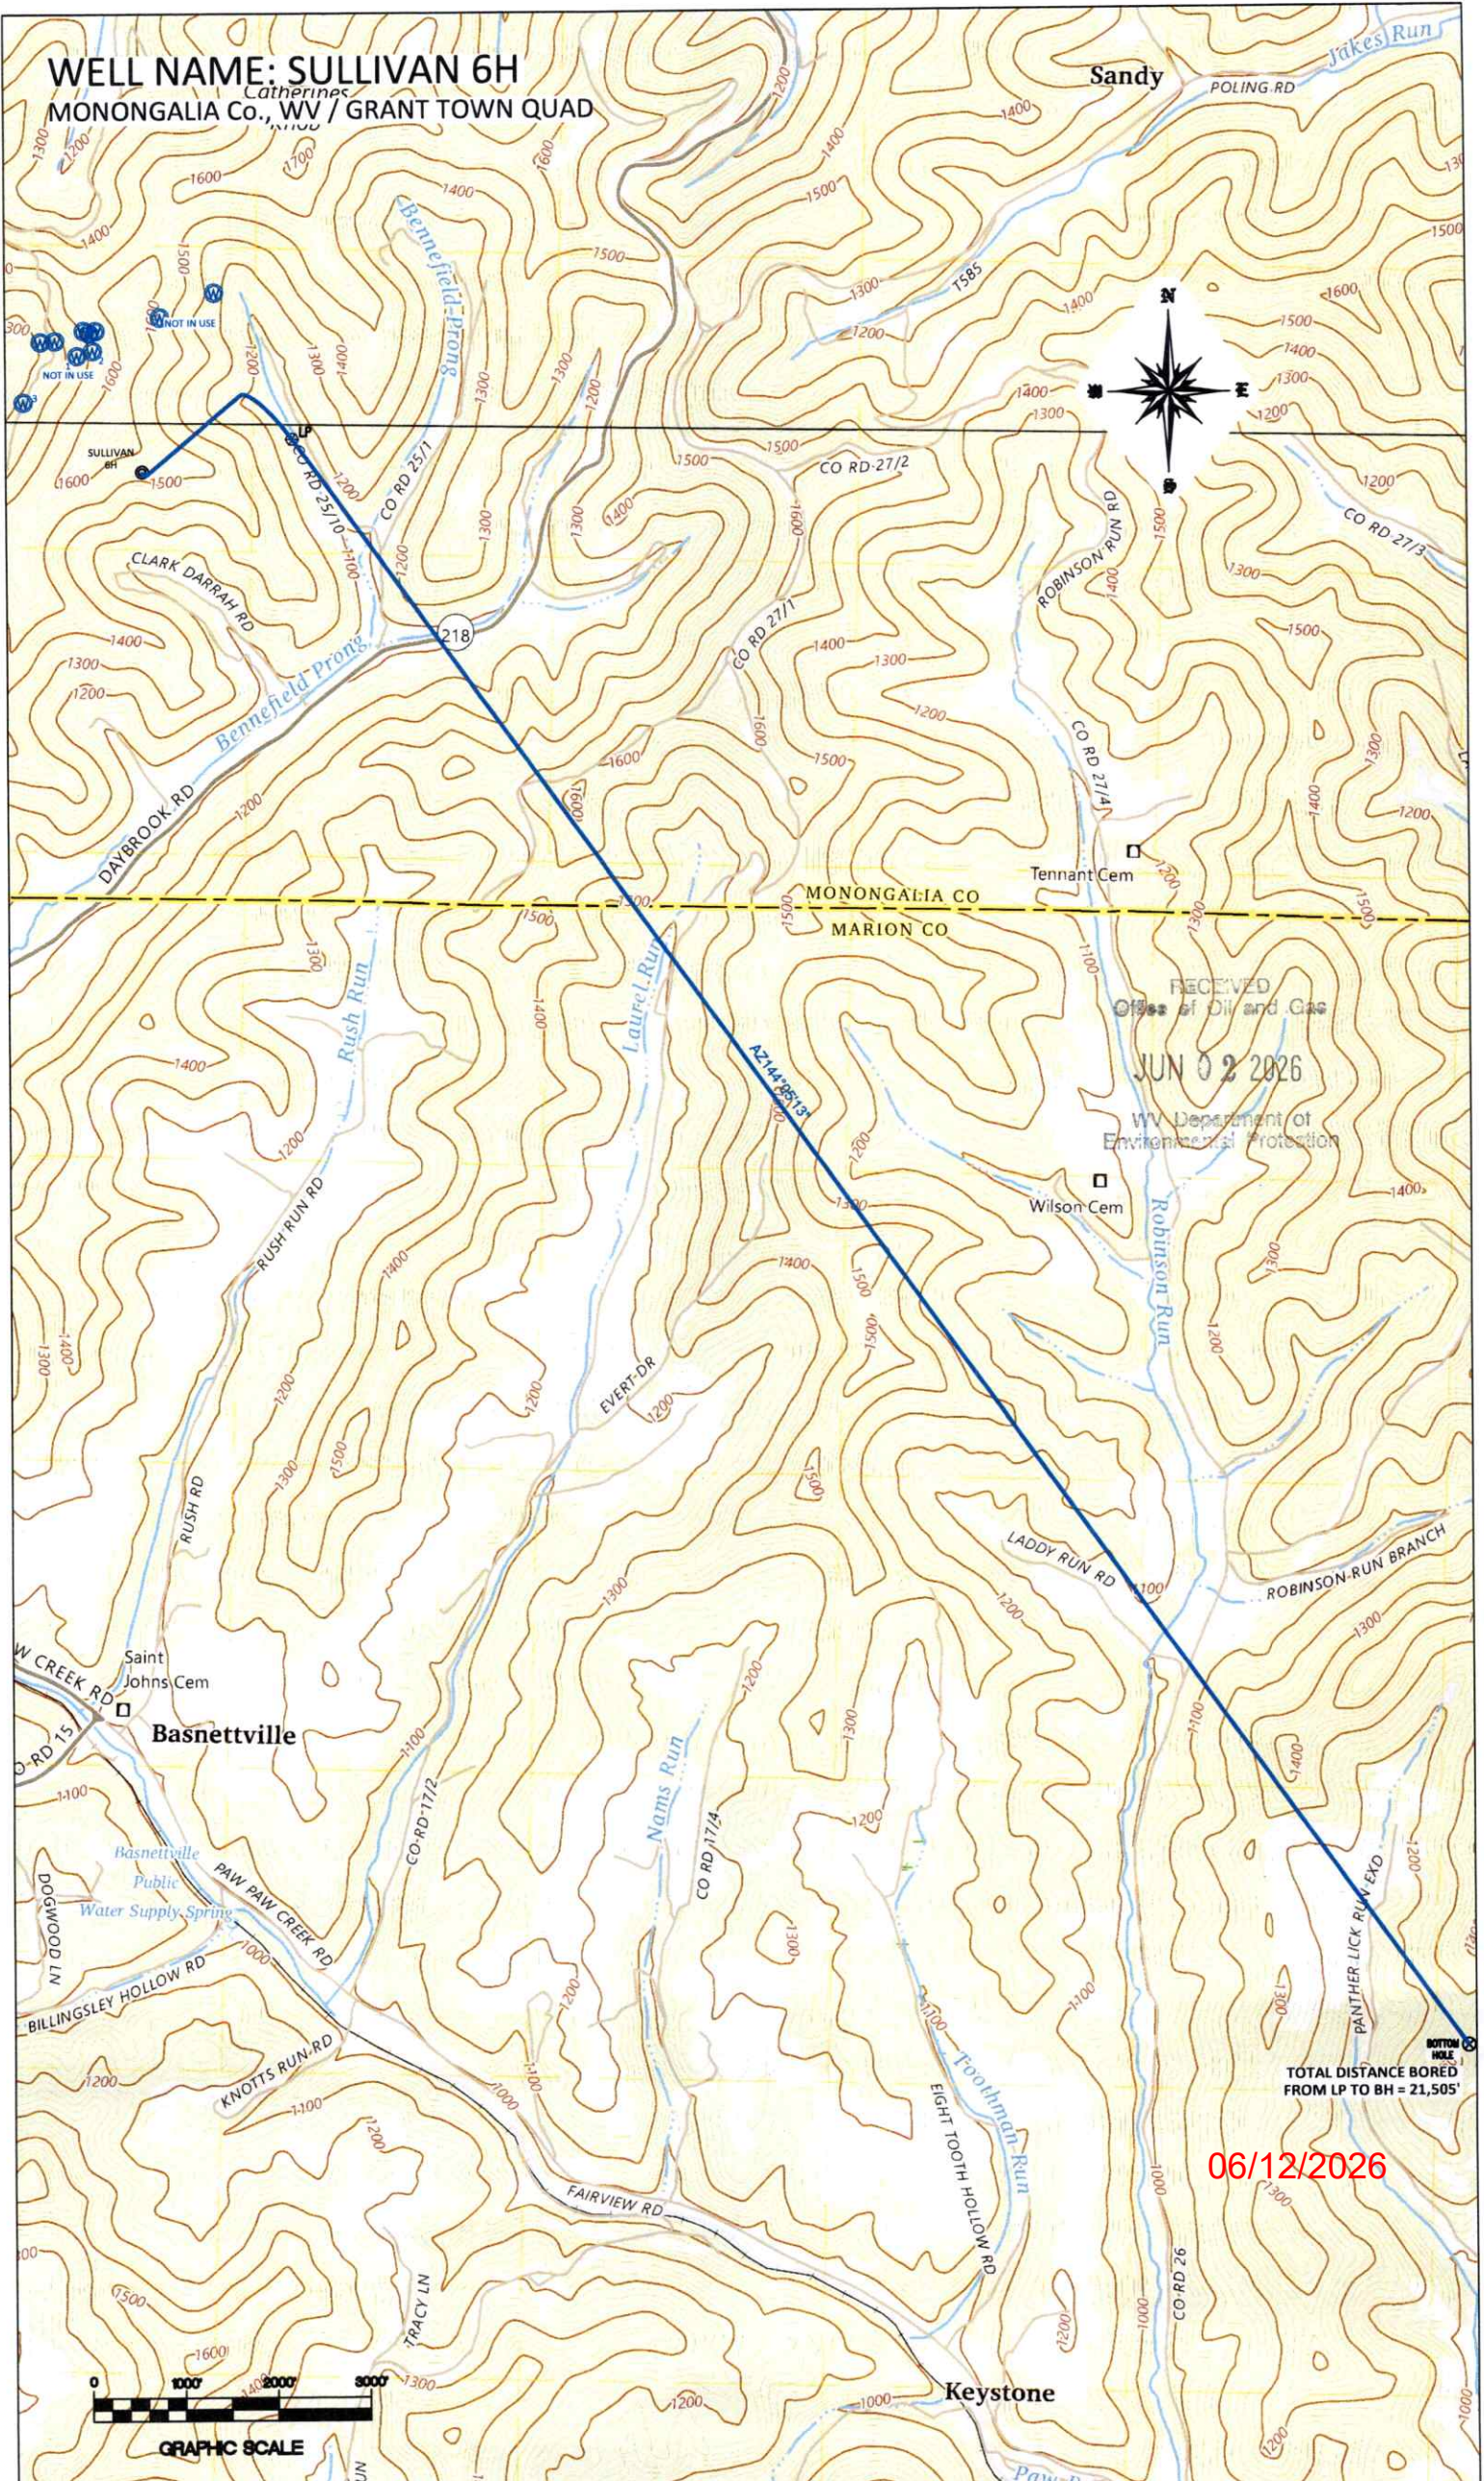

TOTAL DISTANCE BORED
FROM LP TO BH = 21,505'

06/12/2026

	PROPERTY OWNER INDEX
4-26-35.1	ALAN SULLIVAN
4-26-38	ADAM CLAY DARRAH
4-26-36	LARRY NOLAN & LINDA MAE PAYTON
4-25-3	DAVID M & DAWN M LINDNER
16-9-44	ROBERT R FOLEY
16-14-9	GEORGE R & AVA B CARPENTER 1/2 & JOHN W & KAREN D 1/2 INT
16-14-5	JOHN W & KAREN D CARPENTER
16-14-6	NANCY HAMILTON
16-15-10	BUCKVILLE ENTERPRISE LLC
16-13-54	NICHOLAS CARLYLE
16-13-53	KERRY L DARRAH (1/2 INT) & KERRY L & TROY (1/2 INT)
16-13-51	KERRY L DARRAH (1/2 INT) & KERRY L & TROY (1/2 INT)
16-13-50.3	ROBERT & DENISE MCGINTY
16-16-40.3	ROGER HODGE & TERESA RATCLIFF
16-16-40	ROBERT P & LORETTA GRIFFIN
16-16-40.8	JOSH & ASHLEY REALL
16-16-40.4	JOSHUA C REALL
16-16-38	ROBERT W & KAREN S GUMINEY
16-16-32	PJH RANCH LLC
16-16-33	DENNIS H & FRANCIS A FURBEE
16-16-31.1	DENNIS H & FRANCES A FURBEE
16-16-31	ANDREW D FURBEE
16-23-21	BEVERLY A K & BRADLEY HOLZWART &/ ALBERT B EDDY II
16-23-22	RAY A MARTIN JR & JESSICA M MARTIN
16-23-34	MARY E STRAIGHT EST ETA
16-23-33	ARLEEN D RODRIGUEZ (LIFE 1221-23)
16-23-35	MICHAEL R & GABRIELLE L BOYLES

	LEASE INDEX		
A	WV-061-006979-002	O	WV-049-106812-002
B	WV-061-006256-001	P	WV-049-106812-002
C	WV-061-006256-001	Q	WV-049-106812-002
D	WV-061-003690-001	R	WV-049-107219-001
E	WV-049-104886-000	S	WV-049-704336-001
F	WV-049-103851-002	T	WV-061-00219-001
G	WV-049-104934-000	U	WV-049-107007-001
H	WV-049-104088-006	V	WV-049-106726-001
I	WV-049-105191-000	W	WV-061-00219-001
J	WV-049-106950-001	X	WV-049-007259-006
K	WV-049-107209-010	Y	WV-049-004477-001
L	WV-049-106790-001	Z	WV-049-104638-003
M	WV-049-106812-002	AA	WV-049-005969-003
N	WV-049-106812-002		

06/12/2026

FILE #: <u>NNE20</u>	DATE: <u>APRIL 2, 2026</u>
DRAWING #: <u>4141</u>	OPERATOR'S WELL #: <u>SULLIVAN 6H</u>
SCALE: <u>N/A</u>	API WELL #: <u>47</u> <u>61</u> <u>02018</u> STATE COUNTY PERMIT