


WELL NAME: LAURITA 1H
RIVESVILLE, WV

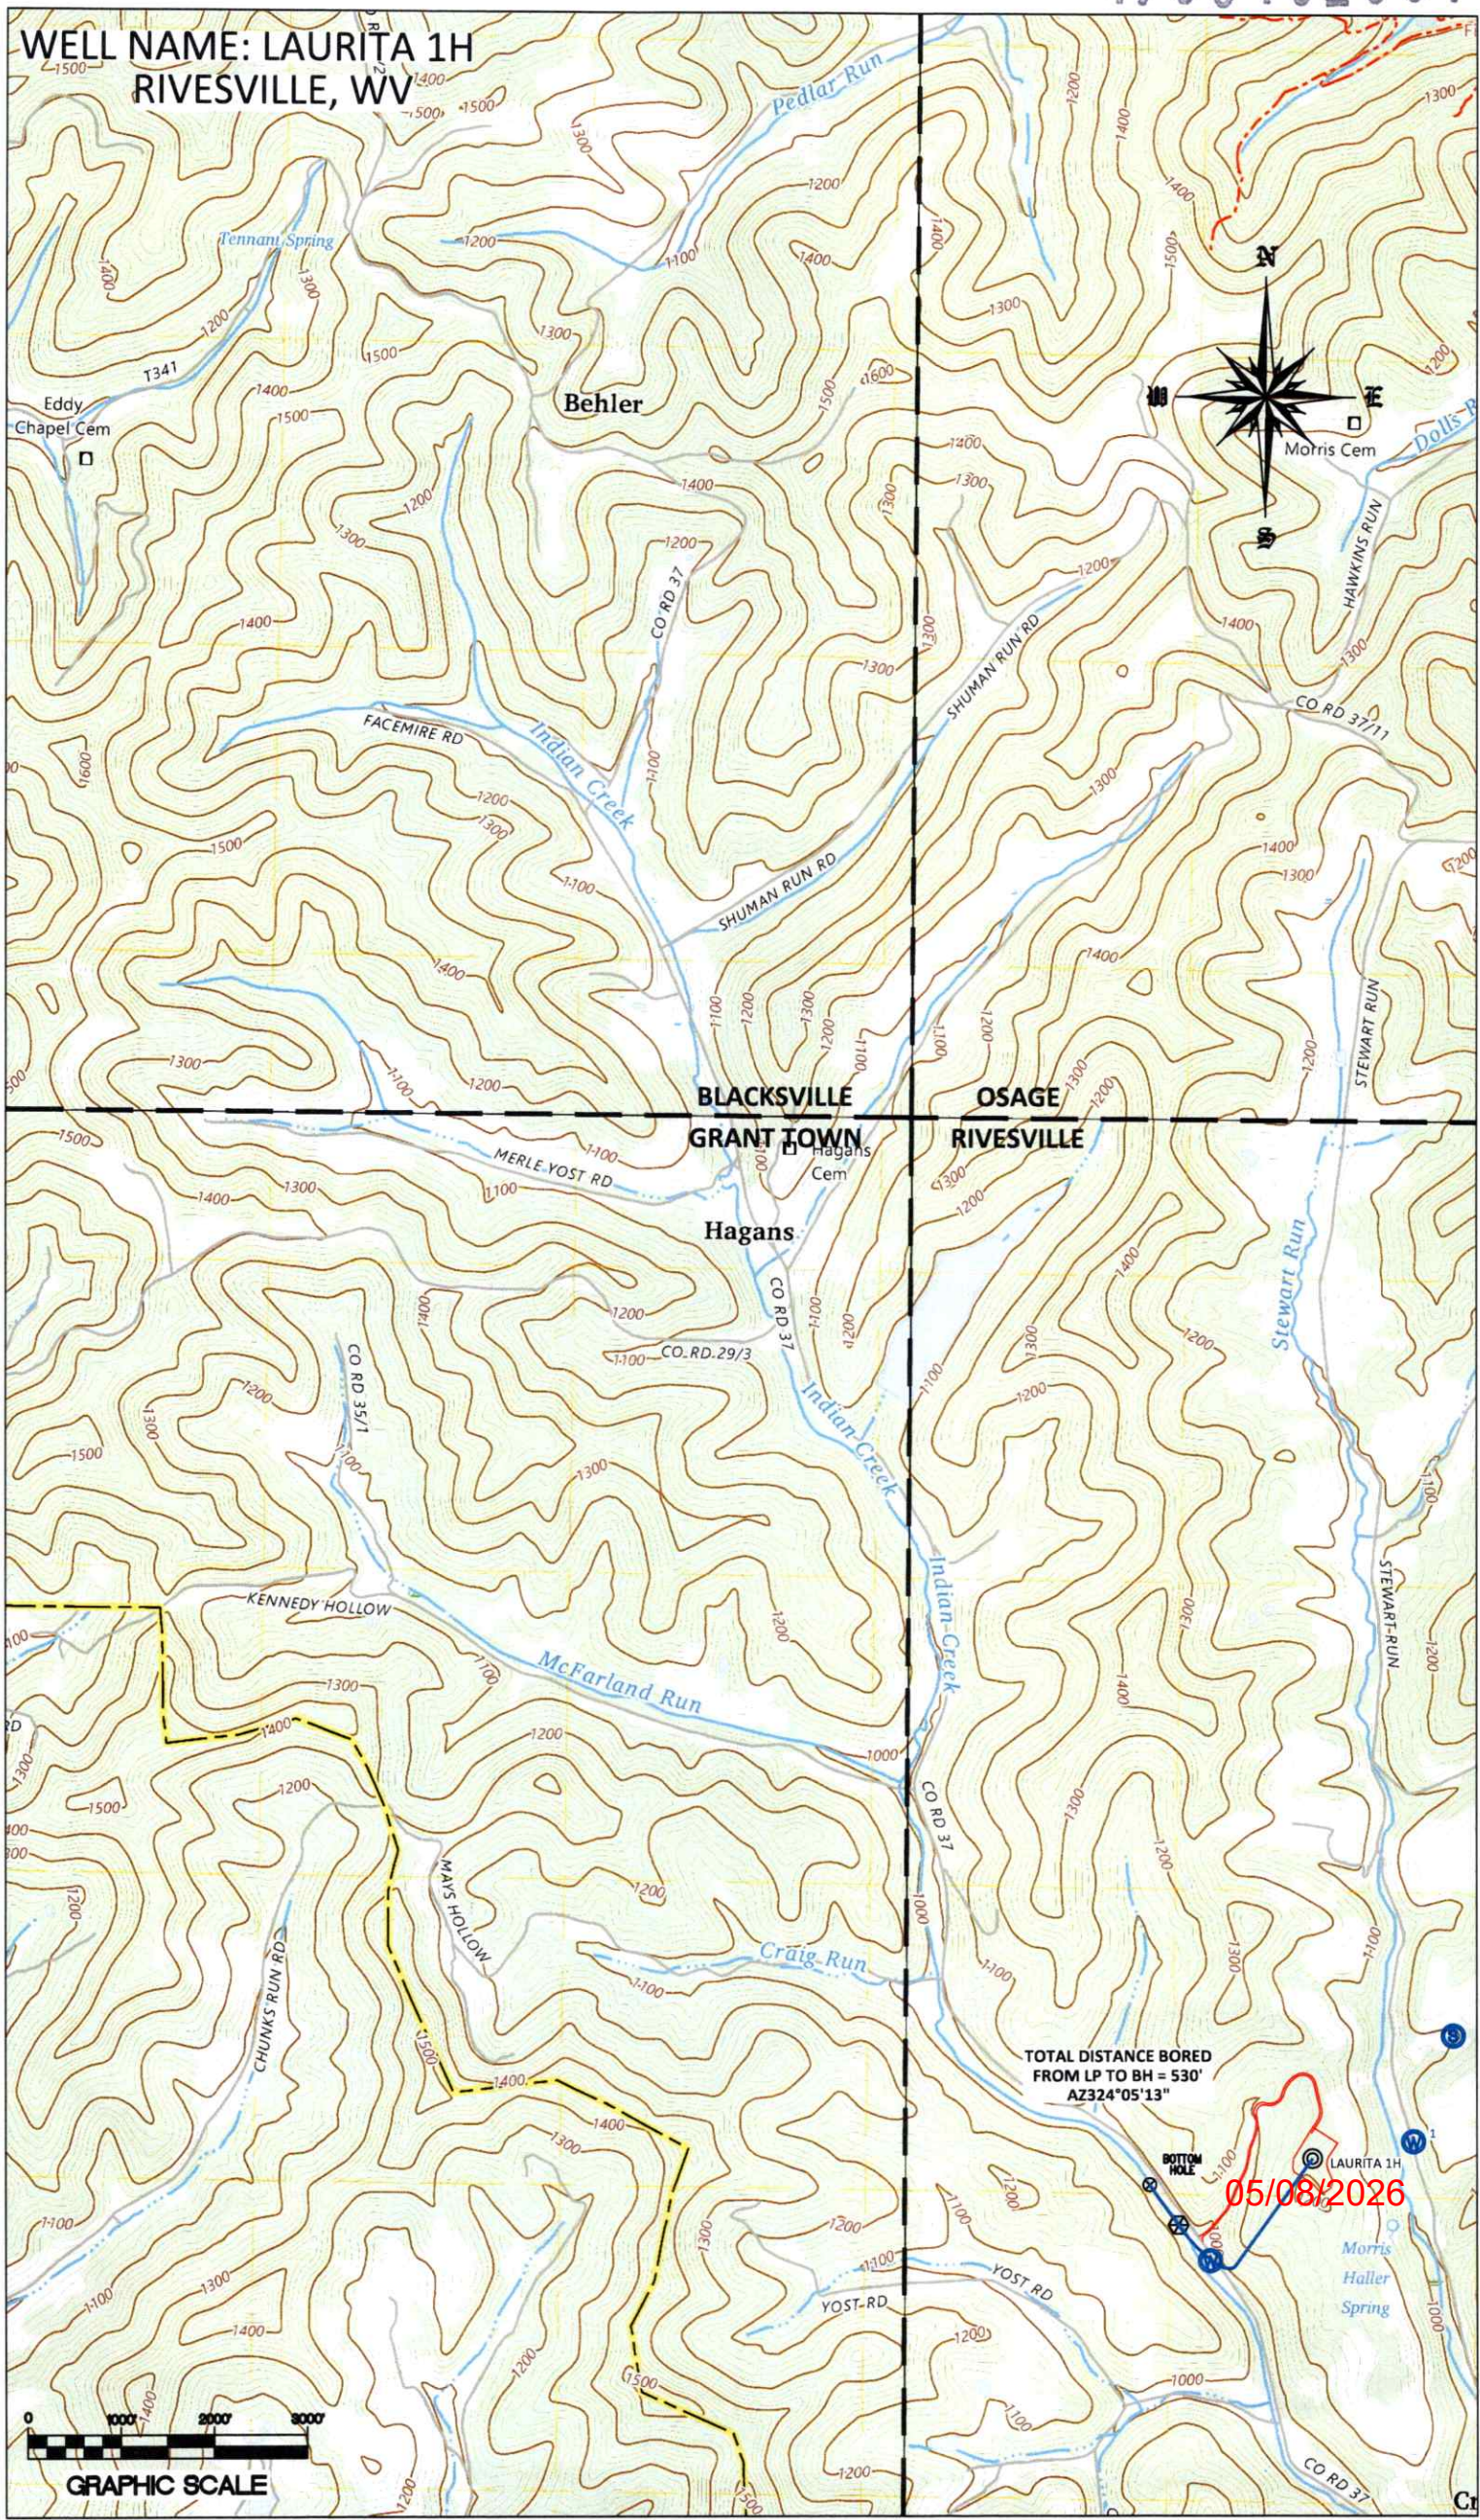


BLACKSVILLE OSAGE
GRANT TOWN RIVESVILLE

TOTAL DISTANCE BORED
FROM LP TO BH = 530'
AZ324°05'13"

05/08/2026



GRAPHIC SCALE

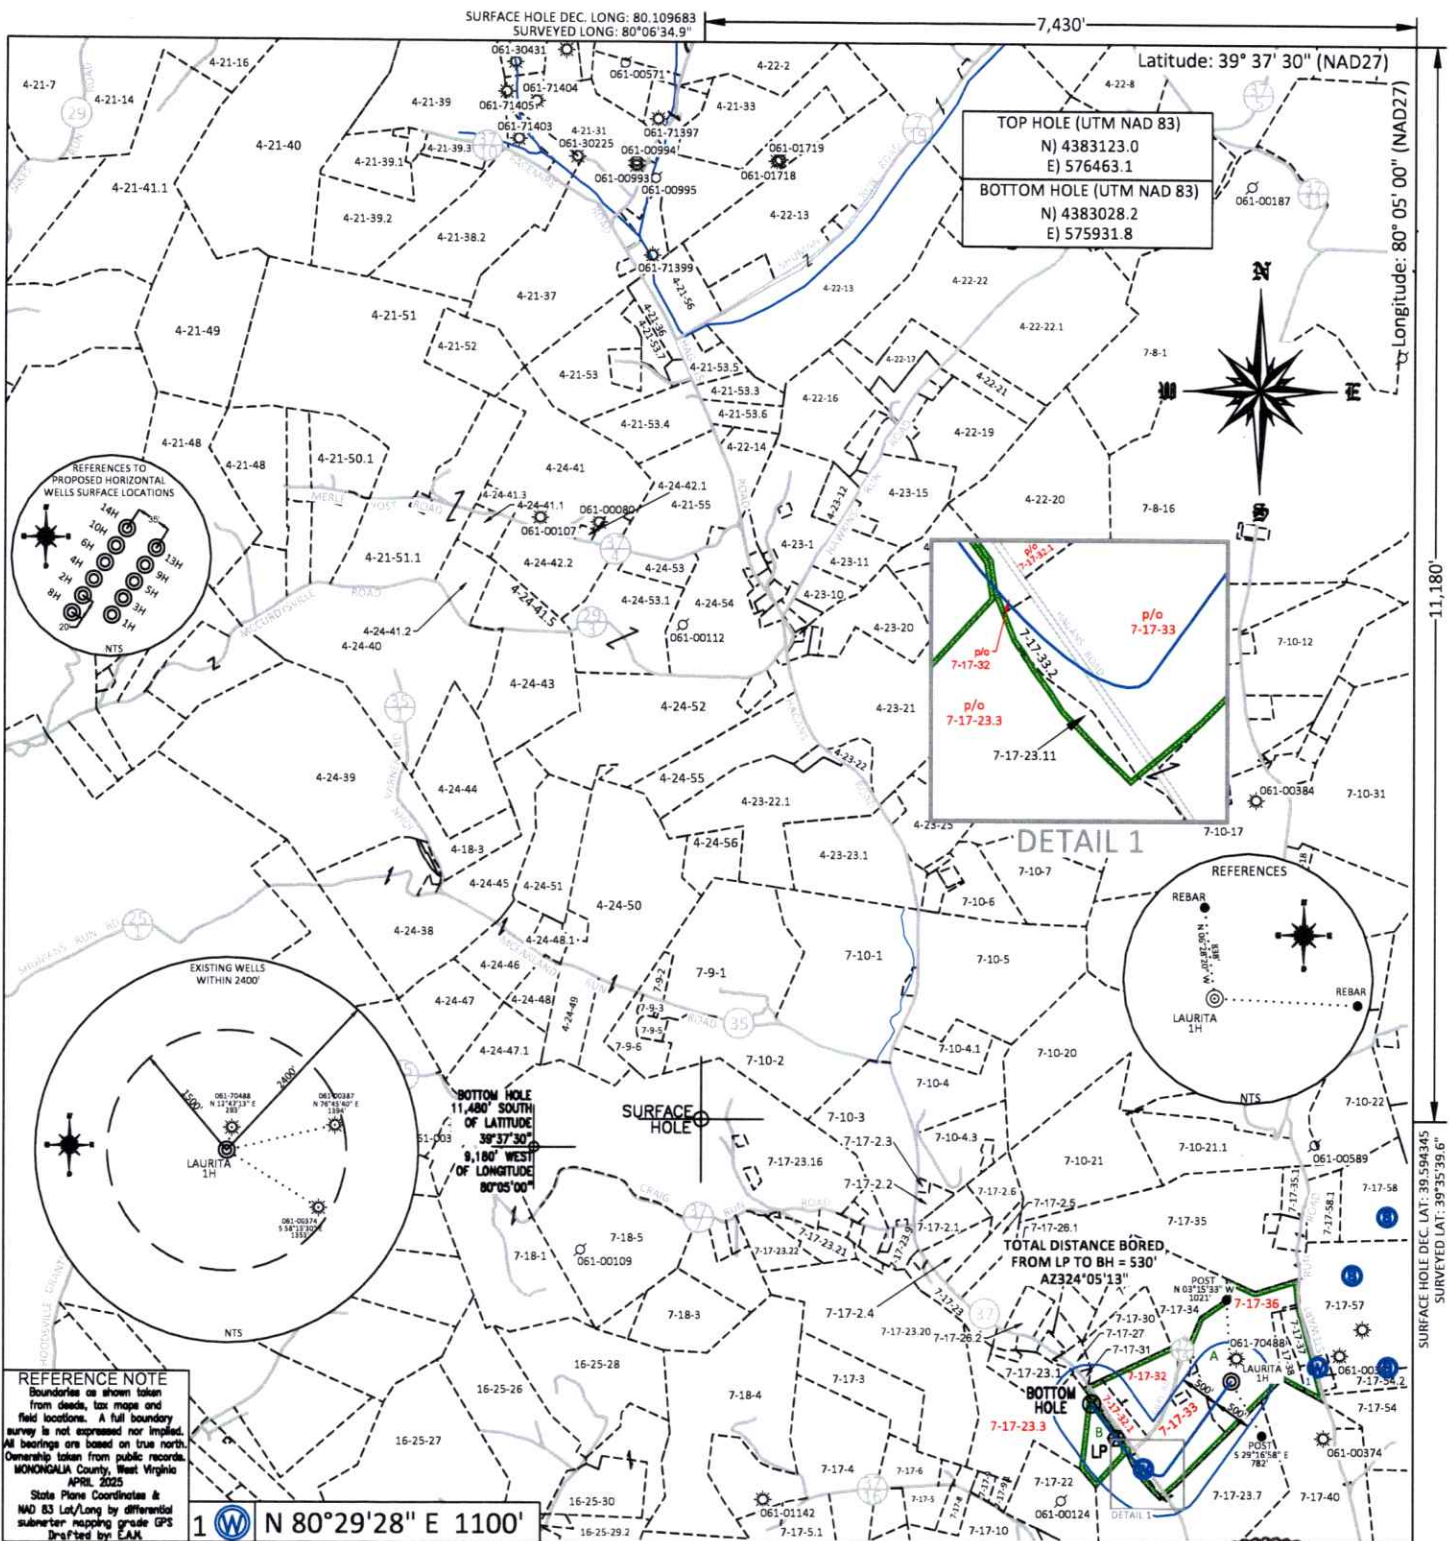

TOP HOLE (UTM NAD 83)
 N) 4383123.0
 E) 576463.1
 BOTTOM HOLE (UTM NAD 83)
 N) 4383028.2
 E) 575931.8

REFERENCE NOTE
 Boundaries as shown taken from deeds, tax maps and field locations. A full boundary survey is not expressed nor implied. All bearings are based on true north. Ownership taken from public records. MONONGALIA County, West Virginia APRIL 2025
 State Plane Coordinates & NAD 83 Lat/Long by differential submeter mapping grade GPS Drafted by EAJ

1 W N 80°29'28" E 1100'

FILE #: NNE25
 DRAWING #: 4143
 SCALE: PLAT: 1" = 2400', TICK: 1" = 2000'
 MINIMUM DEGREE OF ACCURACY: 1/200
 PROVEN SOURCE OF ELEVATION: SUBMETER MAPPING GRADE GPS

PLAT IS CORRECT TO THE BEST OF MY KNOWLEDGE AND BELIEF AND SHOWS ALL THE INFORMATION REQUIRED BY LAW AND THE REGULATIONS ISSUED AND PRESCRIBED BY THE DEPARTMENT OF ENVIRONMENTAL PROTECTION.
 Signed: *[Signature]*
 L.L.S. #2124 Ernest J. Benchek III



(+) DENOTES LOCATION OF WELL ON UNITED STATES TOPOGRAPHIC MAPS WVDEP
 OFFICE OF OIL & GAS
 601 57TH STREET
 CHARLESTON, WV 25304

Well Type: Oil Waste Dipsal Production Deep
 Gas Liquid Injection Storage Shallow

WATERSHED: UPPER MONONGAHELA RIVER
 COUNTY/DISTRICT: MONONGALIA / GRANT
 SURFACE OWNER: NORTHEAST NATURAL ENERGY LLC
 OIL & GAS ROYALTY OWNER:
 LEASE NUMBERS:

DATE: MARCH 6, 2026
 OPERATOR'S WELL #: LAURITA 1H
 API WELL #: 47 61 02031
 STATE COUNTY PERMIT
 CURRENT ELEVATION: 1178.0'
 PROPOSED ELEVATION: 1173.5'

QUADRANGLE: RIVESVILLE
 ACREAGE: 97.588 +/-
 ACREAGE: 36.07 + **05/08/2026**

DRILL CONVERT DRILL DEEPER REDRILL FRACTURE OR STIMULATE
 PLUG OFF FORMATION PERFORATE NEW FORMATION PLUG & ABANDON
 CLEAN OUT & REPLUG OTHER CHANGE (SPECIFY):

TARGET FORMATION: MARCELLUS
 ESTIMATED DEPTH: TVD: 7,937' TMD: 9,133'
 WELL OPERATOR: NORTHEAST NATURAL ENERGY LLC
 ADDRESS: 707 VIRGINIA STREET EAST, SUITE 1200
 CITY: CHARLESTON STATE: WV ZIP CODE: 25301
 DESIGNATED AGENT: John Adams
 ADDRESS: 707 VIRGINIA STREET EAST, SUITE 1200
 CITY: CHARLESTON STATE: WV ZIP CODE: 25301

	PROPERTY OWNER INDEX
7-17-36	NORTHEAST NATURAL ENERGY LLC
7-17-33	MATTHEW & PHILIP JEFFRIES
7-17-32	ROBERT J CHURCH; ANN L CORTEZ ESTATE; CARL L MILLER & GENE E
7-17-23.3	CHRISTOPHER WOLF
7-17-32.1	TOM P SANDOVAL (LIFE KATHRYN R CHURCH)

	LEASE INDEX
A	WV-061-00219-001
B	WV-061-106480-001

05/08/2026

FILE #: NNE25

DRAWING #: 4143

SCALE: N/A

DATE: MARCH 6, 2026

OPERATOR'S WELL #: LAURITA 1H

API WELL #: 47 61 02031
STATE COUNTY PERMIT