



West Virginia Department of Environmental Protection
Office of Oil and Gas
WELL LOCATION FORM: GPS

API: 047-067-00277⁹ WELL NO.: Elk River Coal Co # 16-304
FARM NAME: Elk River Coal and Lumber
RESPONSIBLE PARTY NAME: New River Energy Corporation
COUNTY: NICHOLAS DISTRICT: GRANT
QUADRANGLE: GILBOA 7.5'
SURFACE OWNER: Allegheny Forestlands LLC
ROYALTY OWNER: NICCO Corporation
UTM GPS NORTHING: 4245211
UTM GPS EASTING: 502119 GPS ELEVATION: 405m

The Responsible Party named above has chosen to submit GPS coordinates in lieu of preparing a new well location plat for a plugging permit or assigned API number on the above well. The Office of Oil and Gas will not accept GPS coordinates that do not meet the following requirements:


1. Datum: NAD 1983, Zone: 17 North, Coordinate Units: meters, Altitude: height above mean sea level (MSL) – meters.
2. Accuracy to Datum – 3.05 meters
3. Data Collection Method:

Survey grade GPS _____: Post Processed Differential _____
Real-Time Differential _____

Mapping Grade GPS X: Post Processed Differential _____
Real-Time Differential X

4. Letter size copy of the topography map showing the well location.

I the undersigned, hereby certify this data is correct to the best of my knowledge and belief and shows all the information required by law and the regulations issued and prescribed by the Office of Oil and Gas.

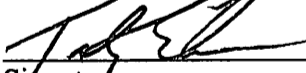

Signature

VP - Oil and Gas Operations

Title


9/18/12

Date

RECEIVED
OFFICE OF OIL & GAS
2012 NOV - 1 P 1:34

67.00277P

1. ACCESS WILL BE VIA EXISTING SURFACE MINE HAULROADS AND EXISTING ROADS ALONG TWENTY MILE CREEK AND RADER FORK

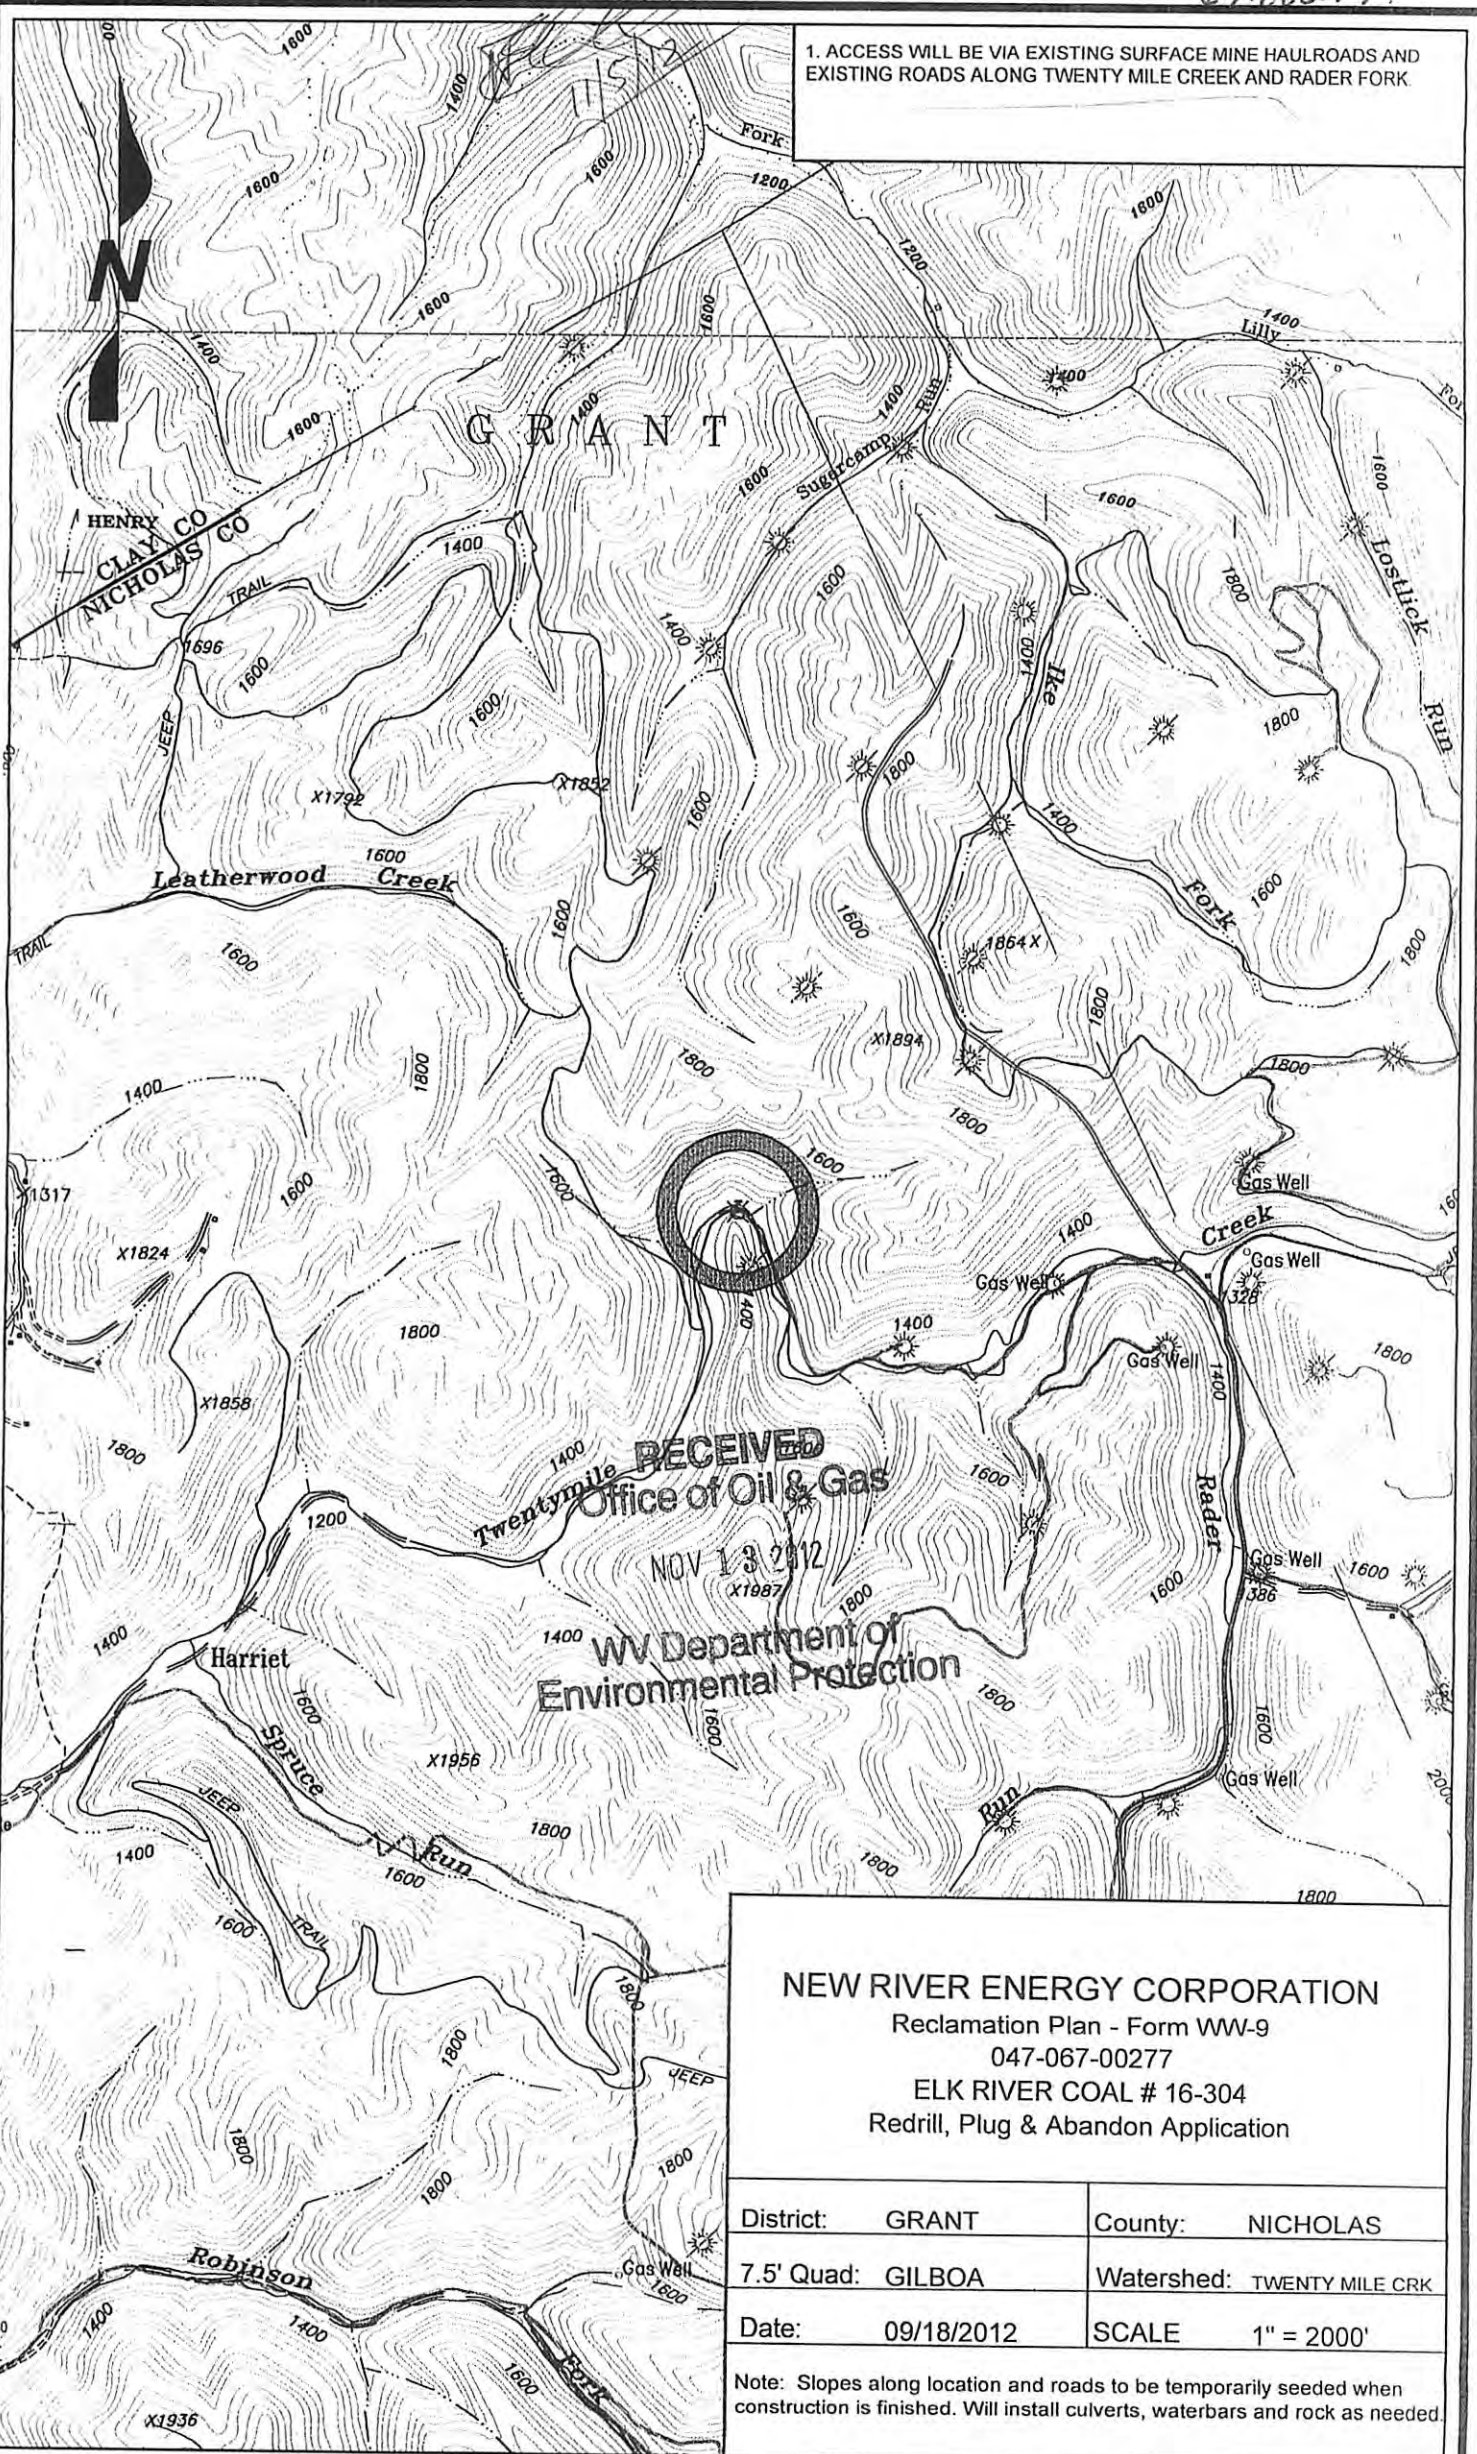

RECEIVED
 Office of Oil & Gas
 NOV 13 2012
 WV Department of
 Environmental Protection

NEW RIVER ENERGY CORPORATION
 Reclamation Plan - Form WW-9
 047-067-00277
 ELK RIVER COAL # 16-304
 Redrill, Plug & Abandon Application

District:	GRANT	County:	NICHOLAS
7.5' Quad:	GILBOA	Watershed:	TWENTY MILE CRK
Date:	09/18/2012	SCALE	1" = 2000'

Note: Slopes along location and roads to be temporarily seeded when construction is finished. Will install culverts, waterbars and rock as needed.

12/07/2012