

LATITUDE: 40.10.00,, SURFACE HOGE (5000, SCALE)

LONGITUDE: 80.35, 30. SURFACE HOLE (5000, 5047) 10849

07/25/2025

LATITUDE: 40°10'00" SURFACE HOLE (2000' SCALE)

9791'


LATITUDE: 40°05'00" BOTTOM HOLE (2000' SCALE)

3674'




844-542-4757
68011 VINEYARD RD
ST. CLAIRSVILLE, OH 43950
PA • OH • NY • WV • VA • MD

LINE	BEARING	DISTANCE
L1	N55°49'57"W	1085.30'
L2	N80°20'50"W	1341.65'

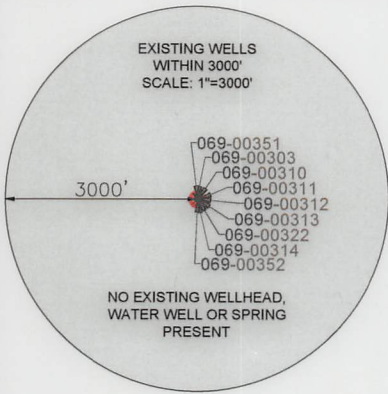


GRID NORTH
UTM, NAD83 DATUM, ZONE 17, US FT

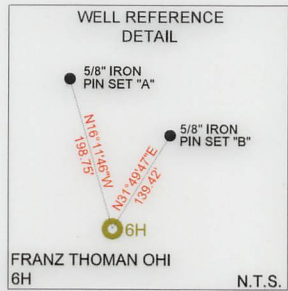

NOTES ON SURVEY

1. COORDINATE SYSTEM IS UTM NAD 83 DATUM, ZONE 17, U.S. FOOT AND WELL COORDINATES ESTABLISHED USING SURVEY GRADE OPS.
2. SURFACE AND ROYALTY OWNER INFORMATION AND THEIR BOUNDARIES SHOWN HEREON WERE PLOTTED FROM DEEDS AND/OR TAX PARCEL MAPS PROVIDED BY CLIENT AND/OR FIELD LOCATIONS.
3. THIS PLAT DOES NOT REPRESENT A BOUNDARY SURVEY OF THE PARCELS SHOWN HEREON.
4. NO DWELLINGS OR BUILDINGS WITHIN 625 FEET OF PROPOSED CENTER OF PAD
5. NO PERENNIAL STREAMS, LAKES, PONDS, RESERVOIRS OR WETLANDS WITHIN 100 FEET OF THE LIMITS OF DISTURBANCE.
6. NO NATURALLY PRODUCING TROUT STREAM WITHIN 300 FEET OF THE LIMITS OF DISTURBANCE.
7. NO WATER WELLS OR DEVELOPED SPRINGS WITHIN 250 FEET OF PROPOSED WELL.

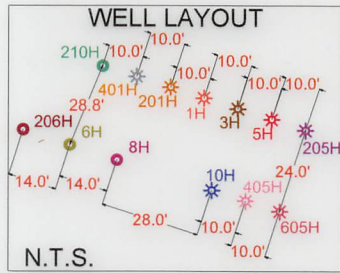

SURFACE HOLE LOCATION (SHL): UTM (NAD83, ZONE 17, METERS): NORTHING: 4442984.28 EASTING: 528961.26
LANDING POINT LOCATION (LPL): UTM (NAD83, ZONE 17, METERS): NORTHING: 4442871.46 EASTING: 528738.96
BOTTOM HOLE LOCATION (BHL): UTM (NAD83, ZONE 17, METERS): NORTHING: 4437652.15 EASTING: 530847.94
SURFACE HOLE LOCATION (SHL): UTM (NAD83, ZONE 17, METERS): NORTHING: 4442984.30 EASTING: 528961.30
LANDING POINT LOCATION (LPL): UTM (NAD83, ZONE 17, METERS): NORTHING: 4442879.82 EASTING: 528734.95
BOTTOM HOLE LOCATION (BHL): UTM (NAD83, ZONE 17, METERS): NORTHING: 4437651.01 EASTING: 530845.48

I, THE UNDERSIGNED, HEREBY CERTIFY THAT THIS PLAT IS CORRECT TO THE BEST OF MY KNOWLEDGE AND BELIEF AND SHOWS ALL THE INFORMATION REQUIRED BY LAW AND REGULATIONS ISSUED AND PRESCRIBED BY THE DEPARTMENT OF ENVIRONMENTAL PROTECTION.

P.E. 19809



2000 0 2000

GRAPHIC SCALE IN FEET

COMPANY:

SWN **SWN** ^{R-V+}_{A-V+}
Production Company, LLC Production Company™




(+) DENOTES LOCATION OF WELL ON UNITED STATES TOPOGRAPHIC MAPS
WVDEP
OFFICE OF OIL & GAS
601 57TH STREET
CHARLESTON, WV 25034


MINIMUM DEGREE OF ACCURACY: 1/200
PROVEN SURVEY GRADE GPS ELEVATION: (NAVD 88, US FT)

FRANZ THOMAN OHI
OPERATOR'S WELL #: 6H
API WELL #: 47 069 00370
STATE COUNTY PERMIT

WELL TYPE: OIL ☐ WASTE DISPOSAL ☐ PRODUCTION ☒ DEEP ☐ GAS ☒ LIQUID INJECTION ☐ STORAGE ☐ SHALLOW ☒
WATERSHED: UPPER OHIO SOUTH
DISTRICT: RICHLAND COUNTY: OHIO
SURFACE OWNER: FRANZ THOMAN
OIL & GAS ROYALTY OWNER: FRANZ THOMAN
ELEVATION: 1,137.2'
QUADRANGLE: TILTONSVILLE & WHEELING, OH-WV
ACREAGE: ±69.418
ACREAGE: ±69.418
DRILL ☐ DRILL DEEPER ☐ REDRILL ☐ FRACTURE OR STIMULATE ☐ PLUG OFF OLD FORMATION ☐ PERFORATE NEW FORMATION ☐
CONVERT ☐ PLUG & ABANDON ☐ CLEAN OUT & REPLUG ☐ OTHER CHANGE ☒ (SPECIFY) AS-DRILLED
TARGET FORMATION: MARCELLUS
ESTIMATED DEPTH: 6,082' TVD 24,842' TMD

WELL OPERATOR: SWN PRODUCTION COMPANY, LLC
ADDRESS: 1300 FORT PIERPONT DRIVE, SUITE 201
CITY: MORGANTOWN STATE: WV ZIP CODE: 26508
DESIGNATED AGENT: BRITTANY WOODY
ADDRESS: 1300 FORT PIERPONT DRIVE, SUITE 201
CITY: MORGANTOWN STATE: WV ZIP CODE: 26508

   LEGEND:		REVISIONS:	DATE: 02-24-2025
	EXISTING BOTTOM HOLE		ACCESS ROAD
	EXISTING / PRODUCING WELLHEAD		PUBLIC ROAD
LPL 	EXISTING LANDING POINT LOCATION		FLOOD PLAIN
	PROPOSED SURFACE HOLE / BOTTOM HOLE		LEASE BOUNDARY
LPL 	PROPOSED LANDING POINT LOCATION		ASDRILLED PATH
			PROPOSED PATH
			DRAWN BY: Z.WOOD
			SCALE: 1" = 2000'
			DRAWING NO: 2018-781
			WELL LOCATION PLAT

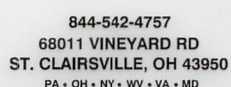

07/25/2025

REVISIONS:

COMPANY:

SWN
Production Company, LLC

SWN $\frac{R^2}{A} \rightarrow V^2$
Production Company™

OPERATOR'S

FRANZ THOMAN OHI

DATE: 02-24-2025

WELL #:

6H

API NO: 47-069-00370

DISTRICT:
RICHLAND

COUNTY:
OHIO


STATE:
WV

DRAWN BY:Z.WOOD
SCALE: N/A

DRAWING NO:2018-781

WELL LOCATION PLAT

	RICHLAND DISTRICT:	OHIO COUNTY:	WA STATE:	WELL LOCATION BLAT
	WELL #:	OH		DRAWING NO: 2018-281
	OPERATOR:	FRANZ THOMAS OHI		SCALE: 1"=1'
				DRAWN BY: S MOOD
				API NO: 42-000-00370
				DATE: 05-24-2022
	COMPANY:	Production Company, LLC		
		Production Company, LLC		
REVISIONS:		2WU 1/2"=1'		

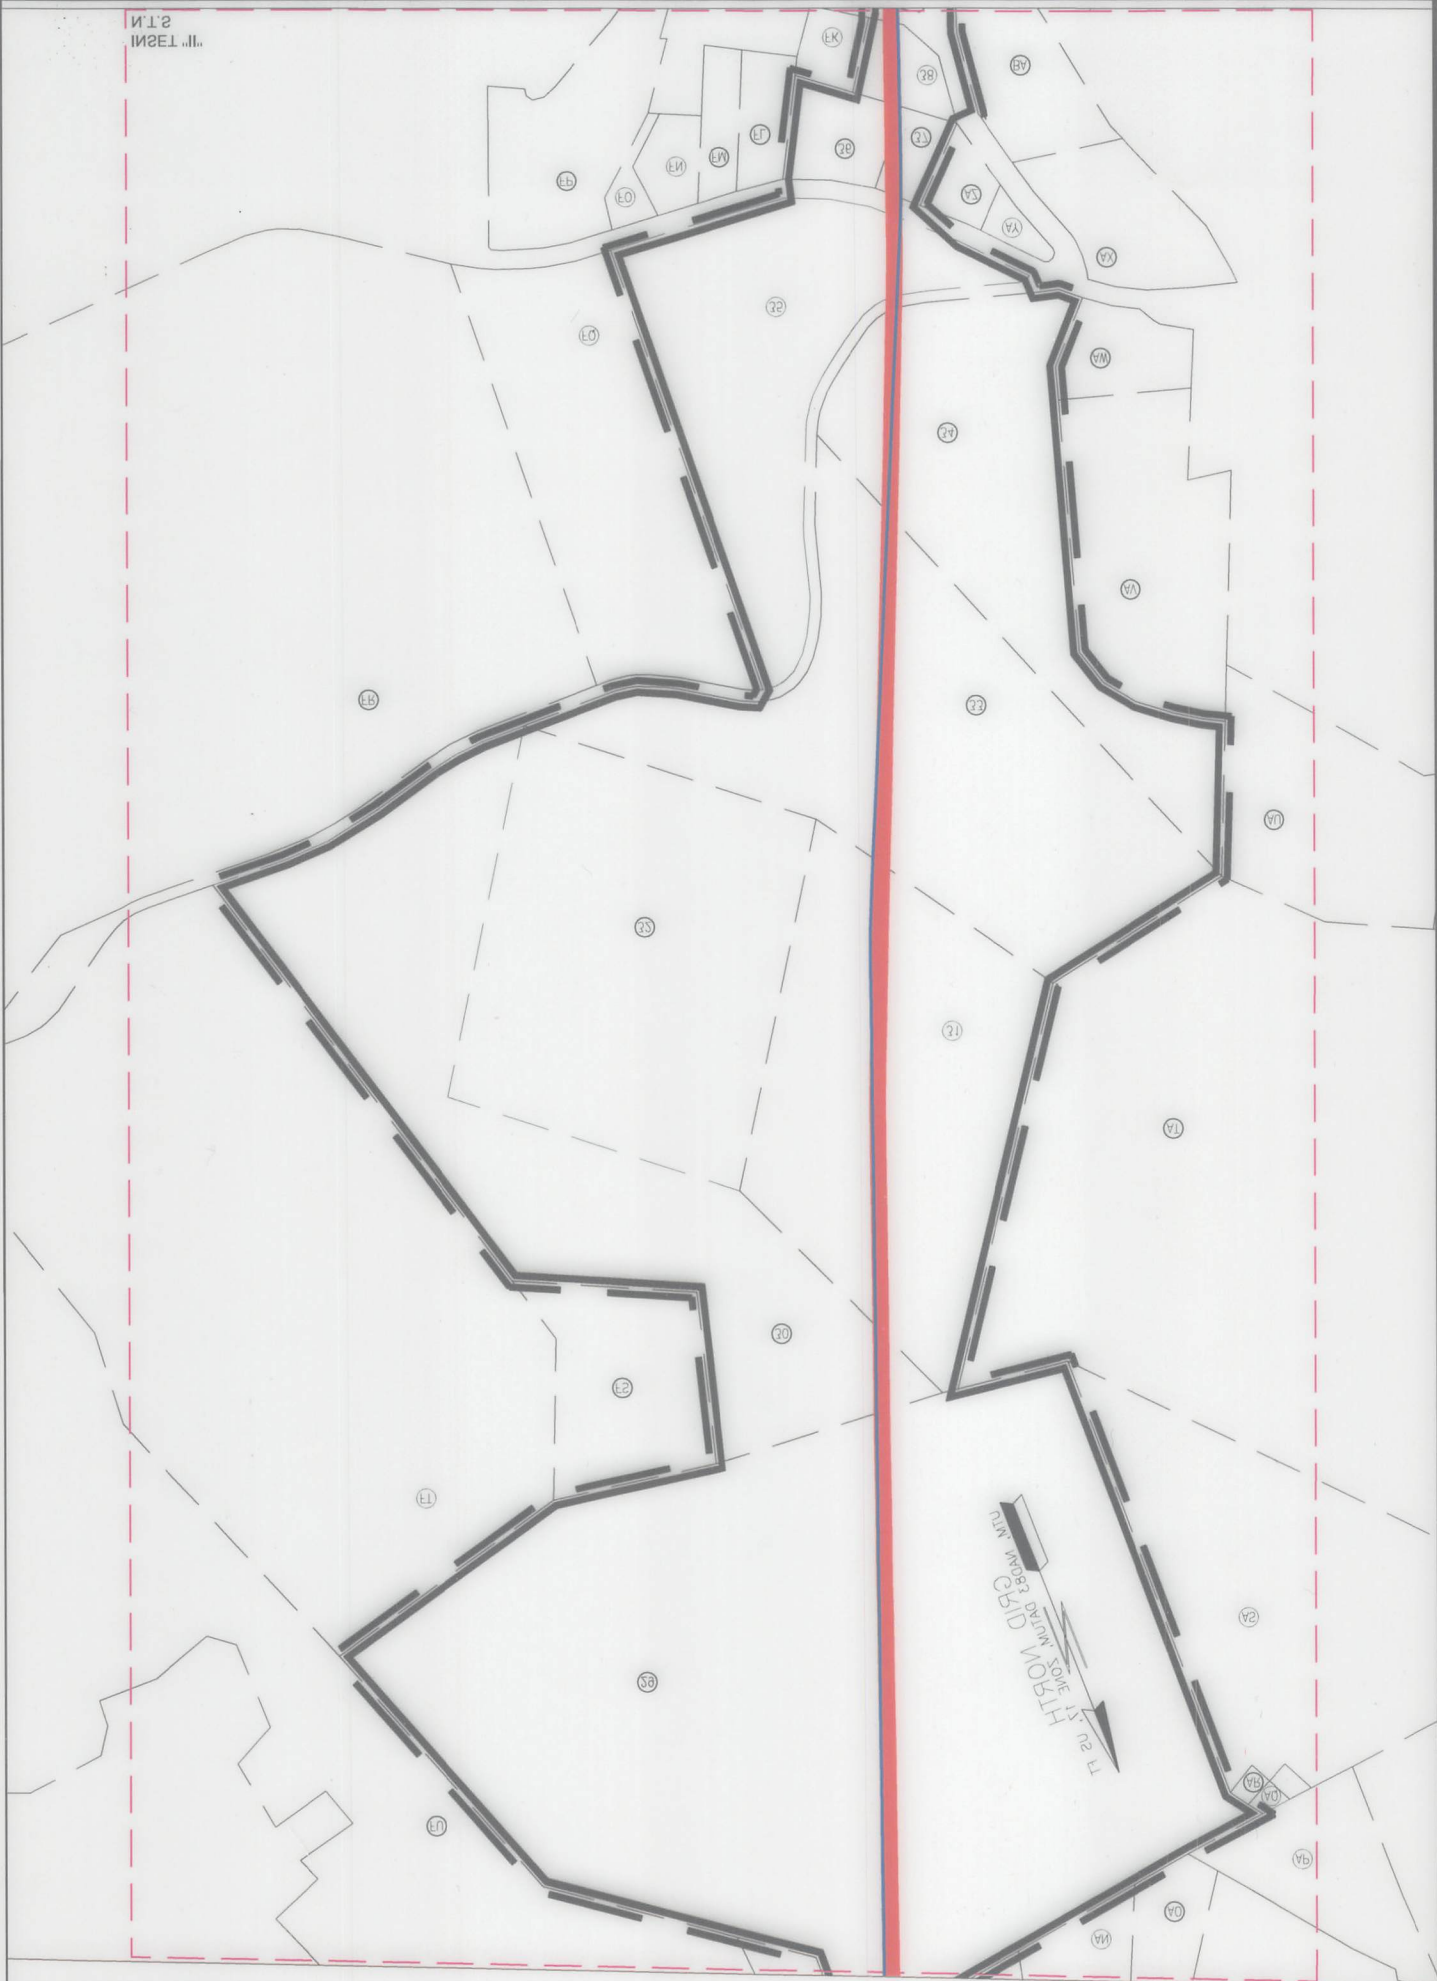

07/25/2025

7374-242-448

21' CLAIREVILLE, OH 43020

88011 VINEYARD RD

64 • OH • WA • VA • MD



УВШІТЕСТІОНЕ
ЕНІАІОНЕНІЕНІ
ЕНІЕНІЕНІЕНІ
ЕНІЕНІЕНІЕНІ




844-542-4757
68011 VINEYARD RD
ST. CLAIRSVILLE, OH 43950
PA • OH • NY • WV • VA • MD



07/25/2025

REVISIONS:		COMPANY:		DATE: 02-24-2025	
		OPERATOR'S		API NO: 47-069-00370	
		WELL #:		DRAWN BY: Z.WOOD	
		DISTRICT:		SCALE: N/A	
		COUNTY:		DRAWING NO: 2018-781	
		STATE:		WELL LOCATION PLAT	

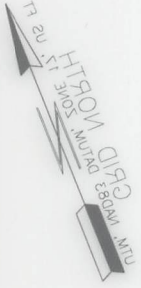

07/25/2025
INSET III

REVISIONS:

COMPANY:

Production Company, LLC

Production Company, LLC

OPERATOR'S

FRANZ THOMAN OH

WELL #:

GH

DISTRICT:

OHIO

STATE:

WV

DATE: 03-24-2025

API NO: 43-089-00370

DRAWN BY: S. WOOD

SCALE: N/A

DRAWING NO: 2018-781



WELL LOCATION PLAT

SWN
Production Company, LLC

SWN
Production Company, LLC




844-542-4757
68011 VINEYARD RD
ST. CLAIRSVILLE, OH 43950
PA • OH • NY • WV • VA • MD

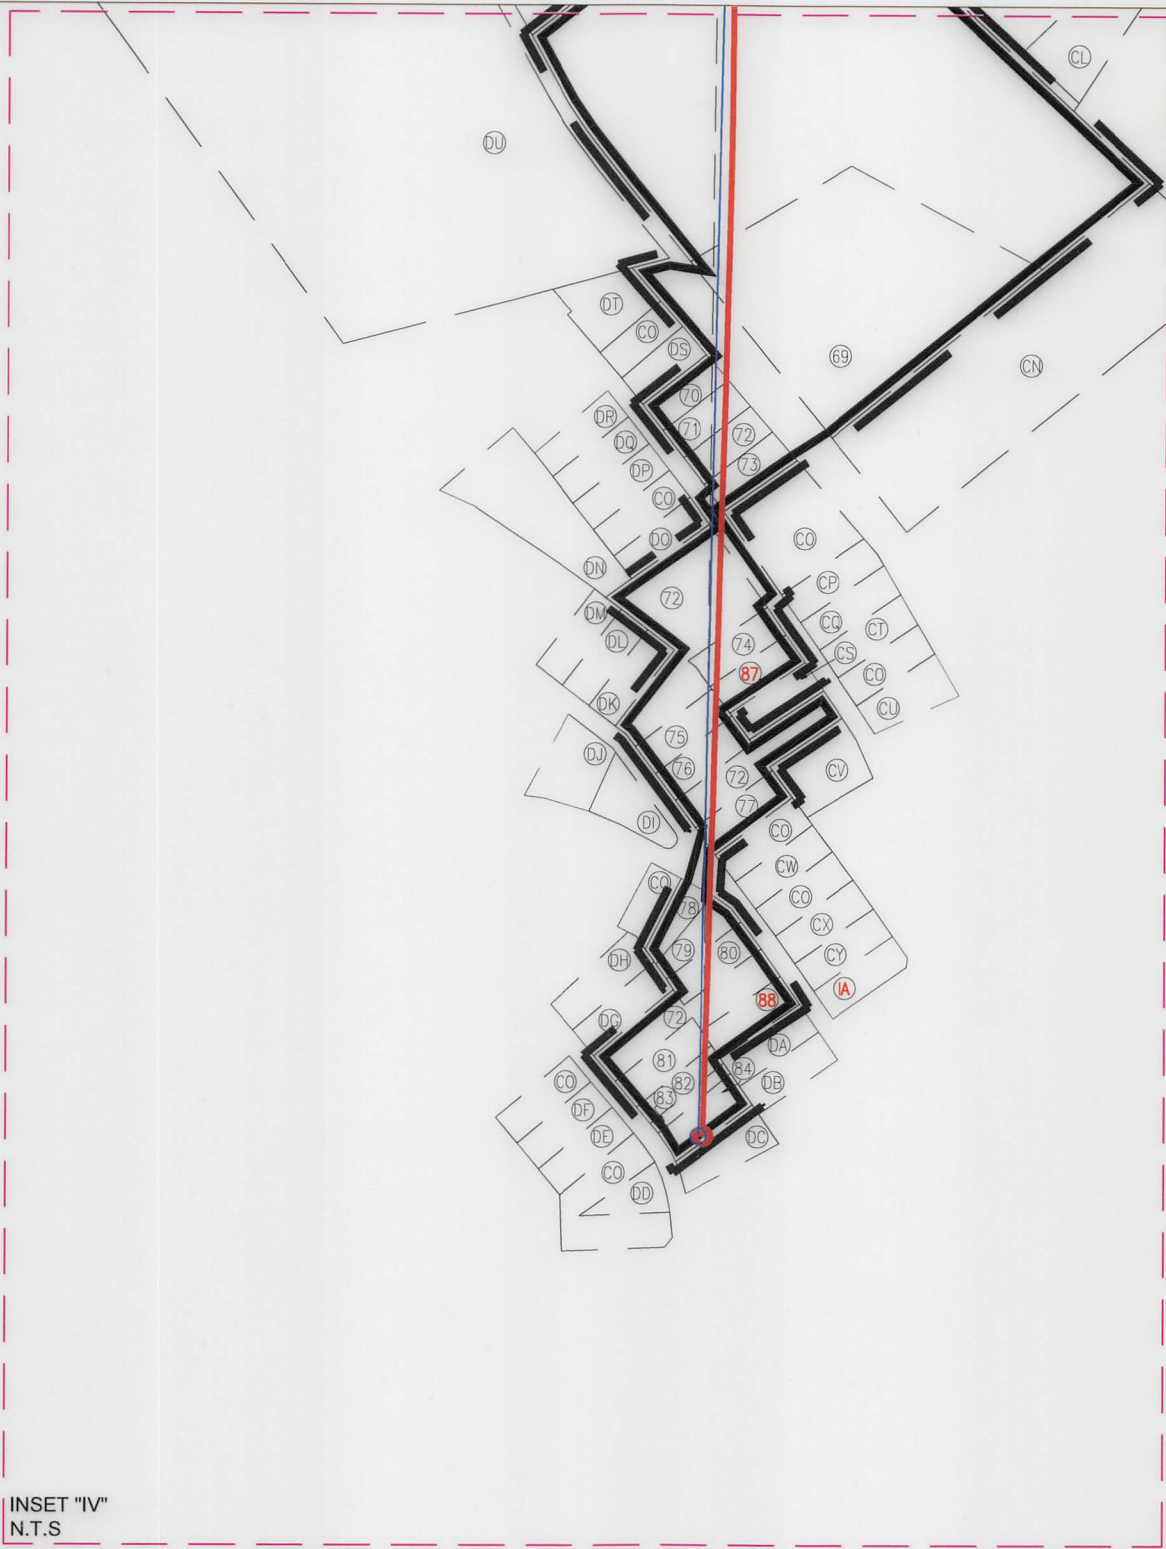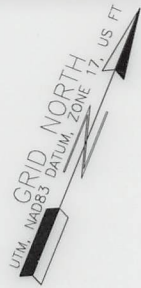

07/25/2025

REVISIONS:	COMPANY: SWN Production Company, LLC SWN Production Company™			DATE: 02-24-2025	
				API NO: 47-069-00370	
	OPERATOR'S FRANZ THOMAN OHI			DRAWN BY: Z.WOOD	
				SCALE: N/A	
	WELL #: 6H			DRAWING NO: 2018-781	
				WELL LOCATION PLAT	
DISTRICT: RICHLAND		COUNTY: OHIO	STATE: WV		

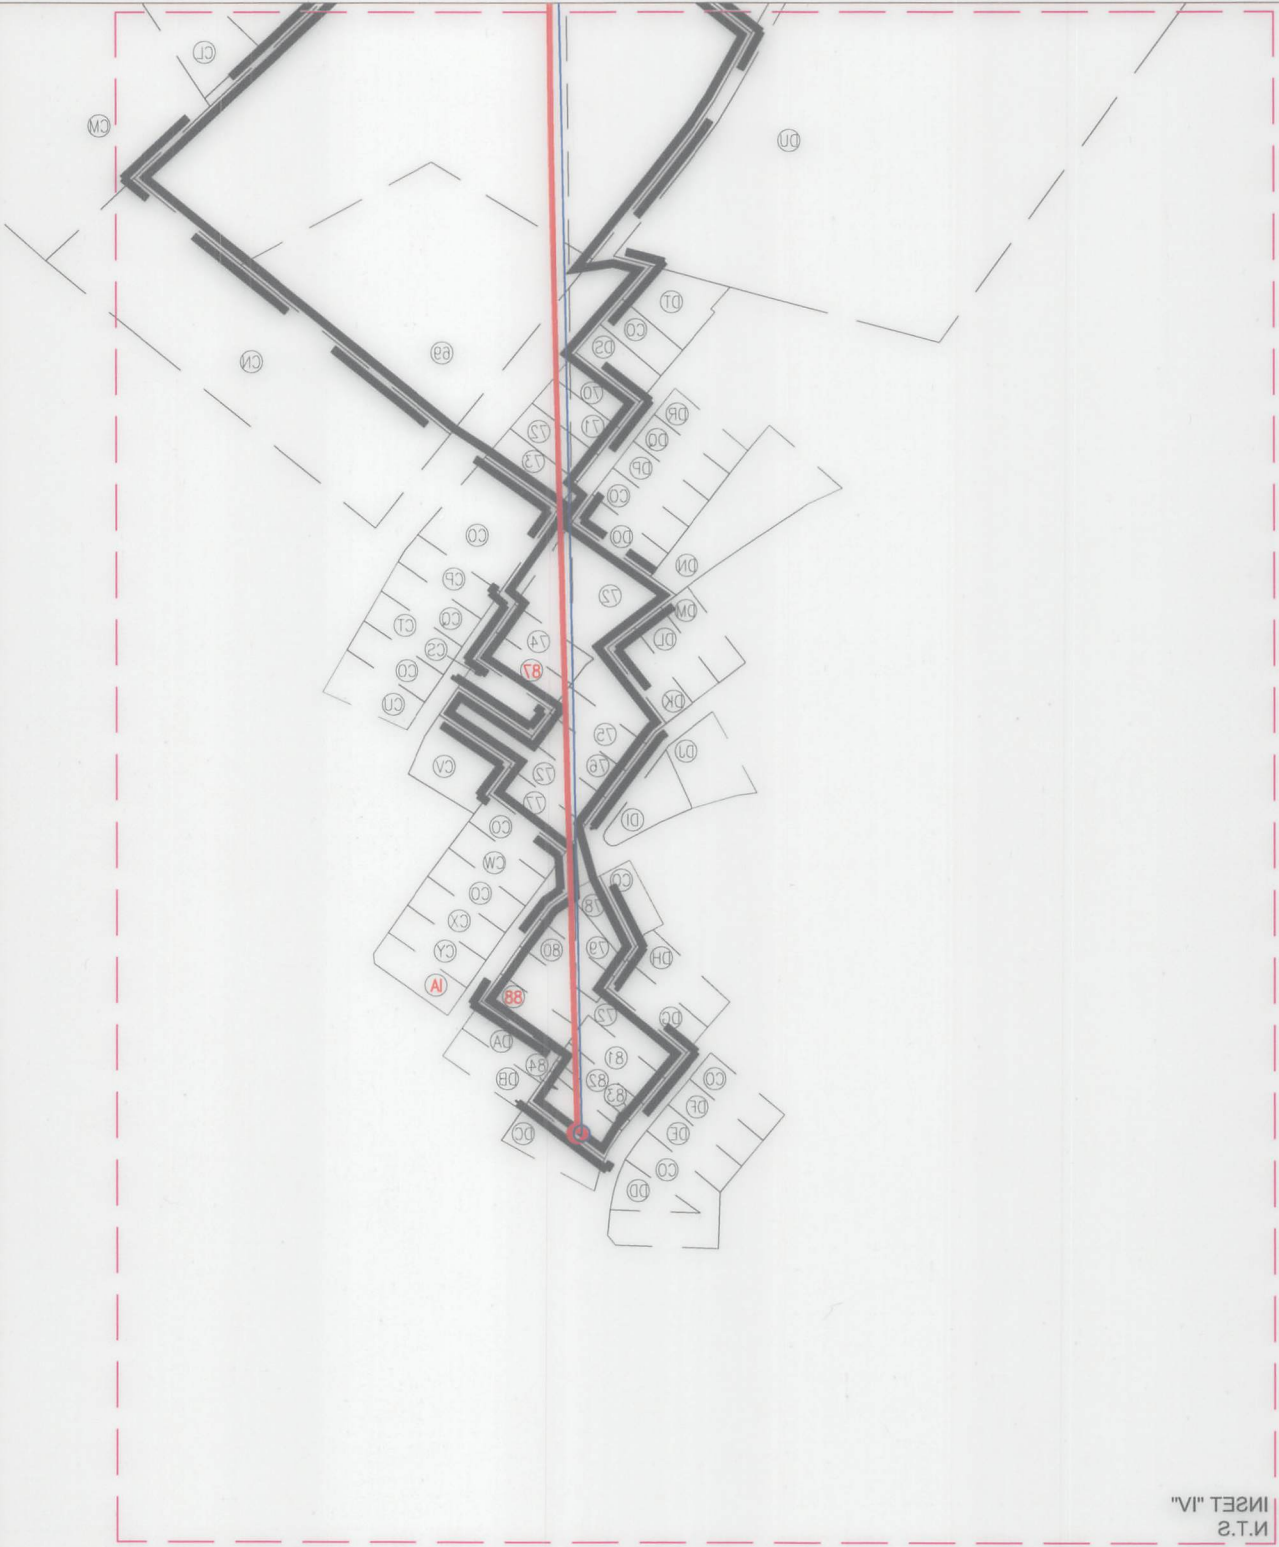

N.T.S.
INSET "IV"

07/25/2025

REVISIONS:

COMPANY:

Production Company, LLC

Production Company, LLC

OPERATOR'S

FRANZ THOMAS OH

WELL #:

6H

DISTRICT:

OHIO

STATE:

WV

WELL LOCATION PLAT

DRAWING NO: 2018-781

SCALE: N/A

DRAWN BY: Z. WOOD

API NO: 42-068-00320

DATE: 02-24-2025

SWN

WELL BORE TABLE FOR SURFACE/ROYALTY OWNERS			TRACT	SURFACE OWNER	TAX PARCEL
TRACT	SURFACE OWNER (S) / ROYALTY OWNER (R)	TAX PARCEL	66	RIDENHOUR LEA W	4-R14R-1.5
1	THOMAN FRANZ (S) / (R)	4-R8-62	67	FELTON JOHN R & RHONDA	4-R14R-1.2
TRACT	SURFACE OWNER	TAX PARCEL	68	OBRIEN SEAN P	4-R14-85
2	TUNNEL RIDGE LLC	4-R8-62.4	69	OBRIEN FRANK & WHITNEY	4-R14-85.5
3	TUNNEL RIDGE LLC	4-R8-62.5	70	FROHNAPFEL PATRICK A	4-R17D-132
4	MOLNAR KRISTINE N	4-R11-13.1	71	ROBINSON RICHARD J	4-R17D-133
5	MOLNAR KRISTINE N	4-R11-13.4	72	HUMWAY ROSE	4-R17D-81
6	MOLNAR KRISTINE N	4-R11-16.4	73	NIZAMI SALEEM & DENITRA	4-R17D-135
7	STERN SHAWN G & AIMEE M	4-R11-16.13	74	CUNNINGHAM C S IRREV TRUST	4-R17D-119
8	KLOS MARIE A	4-R11-16	75	ADAMS FRANCES G II REVOCABLE TRUST	4-R17D-88
9	BONAWITZ PAMELA KORTH - TOD	4-R11-16.16	76	ELBERT BREANNA	4-R17D-86
10	SCHRAMM ALEXANDER M & ALESHIA M SCHRAMM	4-R11-16.7	77	PALMER JORDAN V & MEGAN E	4-R17D-84
11	SCHRAMM ALEXANDER M & ALESHIA M SCHRAMM	4-R11-16.17	78	WEST JEREMY	4-R17D-166
12	PATTERSON MARY JANE - TOD	4-R11G-11	79	PAPPA LESLIE L; POCKL KIMBERLY & PAPPA GREGORY	4-R17D-165
13	PORTER THOMAS E & LINDA A	4-R11G-8	80	PAPPA LESLIE L; POCKL KIMBERLY & PAPPA GREGORY	4-R17D-164
14	JONES ROBERT C	4-R11G-7	81	BRYAN KATHLEEN J & BRYAN STELLA M	4-R17D-199
15	KOCHER LEWIS A & THERESA (LE); KOCHER DEREK L & JULIE KRON	4-R11G-6	82	KAHLE GAIL W & ANN M	4-R17D-200
16	KOCHER LEWIS A & THERESA (LE); KOCHER DEREK L & JULIE KRON	4-R11G-6.1	83	THALMAN VICTORIA	4-R17D-201
17	CUNNINGHAM ROBERT & JULIE	4-R11G-4.1	84	BRYAN KATHLEEN J & BRYAN STELLA M	4-R17D-202
18	CUNNINGHAM ROBERT W & JULIE D	4-R11G-3	85	SCHRAMM ERIK A & S M	4-R11G-12
19	CUPP ELI J & ASHLEY ELIZABETH	4-R11G-2	86	KEEFER F JAY	4-R11L-43
20	HUGHES JOSHUA KELLER	4-R11L-54	87	ULLOM REBECCA A	4-R17D-120
21	HUGHES JOSHUA & KATIE	4-R11L-3.11	88	BRAUN EUGENE & M J	4-R17D-162
22	DUSCI DAWN'RE	4-R11L-3.15	ADJOINING OWNERS TABLE		
23	GLUSICH MARY ANN	4-R11L-3.17	TRACT	SURFACE OWNER	TAX PARCEL
24	GLUSICH MARY ANN	4-R11L-3.9	A	TAYLOR DELORA L - TOD	4-R8K-100
25	PERRY CASEY PETERSON & IAN STEWART PERRY	4-R11L-2	B	SOBOTA SUSAN J	4-R8-62.3
26	BURNSWORTH TIMOTHY J JR & T L	4-R11L-4	C	WRIGHT JOHN T & MELINDA L	4-R8P-11
27	HANNA JANE R - TOD	4-R11L-44	D	SUTTON JACQUELINE M	4-R8Q-10
28	KEEFER F JAY	R11L-39	E	DAGUE AMY D	4-R8Q-11
29	WHEELING PARK COMMISSION	4-R11-21.5	F	WHEELER JOLLY W JR & K M	4-R8Q-14
30	PARKS SYSTEM TRUST FUND OF WHEELING	R11-21.3	G	TAROVISKY FRANK J & S R - TOD	4-R8Q-28
31	WHEELING PARK COMMISSION	R11-21.4	H	TOMASIK PAULA J & EDWARD C	4-R8Q-3
32	WHEELING PARK COMMISSION	R14-91	I	TERAMANA RUSSELL & ROSEANN	4-R8Q-2
33	WHEELING PARK COMMISSION	R14-20.4	J	HUFFMAN KENDRA L & RALPH J	4-R8Q-60
34	WHEELING PARK COMMISSION	R14-20.2	K	SANDCREST FOUNDATION INC	4-R11-15
35	WHEELING PARK COMMISSION	R14-15.1	L	SCHNEIDER CAROLYN JAN	4-R11G-30.1
36	PARSONS SALLY W	R14G-3	M	WRIGHT TAMMY L	4-R11G-30
37	HOSFELT WILLIAM J & PATRICIA HOSFELT ESTATES	R14G-2	N	FRANCIS CLAYTON M & HILARY B SMITH	4-R11G-29
38	VELLENOWETH WILLIAM O & LISA B	R14G-10.1	O	CRUPE JUSTINE K & JOHN D	4-R11G-28
39	MCLAUGHLIN JEFFREY J & CAROL	R14G-12	P	MILLER OLIVIA M	4-R11G-27
40	ZELEK CHARLES & IRMA	R14G-13	Q	MYLES IVAN P JR & DEBORAH A	4-R11G-25
41	BANDI DANIEL A & B J	R14G-14	R	RAFA MATTHEW M	4-R11G-24
42	WILSON SHAYNE & CLAIRE CARUSO	4-R14H-33	S	SCHRAMM ALEXANDER M & ALESHIA M SCHRAMM	4-R11-16.18
43	WILSON SHAYNE & CLAIRE CARUSO	4-R14-46.3	T	MYLES IVAN P JR & D A	4-R11G-23
44	NANNERS KENNETH C & S P	4-R14-46.14	U	MYLES IVAN P JR & DEBORAH A	4-R11G-26.1
45	SCHREBE MATTHEW C & JORDEN L	4-R14H-26	V	PARSONS MATTHEW & REBECCA	4-R11G-26.2
46	MORANDO TYLER T & CAYLA S	4-R14H-25	W	REMOVED	REMOVED
47	NANNERS STEPHANIE P	4-R14-46.5	X	SUBIT ROGER B & E I	4-R11G-13
48	NANNERS KENNETH C & S P	4-R14-46.2	Y	CAMPBELL MATTHEW J & KATHLEEN; KASMIR A MAJEWSKI (RTO)	4-R11G-15
49	NANNERS BRADY CHARLES & TAYLOR STONER	4-R14-46.23	Z	CALDWELL WILLIAM K & P M	4-R11G-14
50	CHIU SERENA	4-R14H-16	AA	JELLISON MYRON V & EMILY M	4-R11G-37
51	DIBARTOLOMEO CHAD M & BRANDY A MORGAN	4-R14M-21	AB	CAMILLETTI LOUISE	4-R11L-3.12
52	AARON WAY IMPROVEMENT ASSN INC	4-R14H-37	AC	MCKEE ELIZABETH M	4-R11L-3.10
53	DIBARTOLOMEO CHAD M & BRANDY A MORGAN	4-R14M-34	AD	HUGHES JOSHUA KELLER	4-R11L-3.14
54	PETROPLUS WILLIAM G & S A	4-R14M-30	AE	KURELAC JESSICA & PETER P III	4-R11L-3.5
55	PETROPLUS WILLIAM G & SHEREE A	4-R14M-23	AF	DODD CHARLES & ERIN	4-R11L-3.4
56	BROWN JONATHAN D & CHRISTINA M	4-R14M-27	AG	GRUBER GEARY J	4-R11L-5
57	BROWN JONATHAN D & CHRISTINA M	4-R14M-32	AH	ADAMS SHAYE L	4-R11L-6
58	MARTINELLI ANTHONY W & MICHELLE R	4-R14-46.10	AI	REMOVED	REMOVED
59	GRIFFITH DOROTHY V	4-R14M-2	AJ	KEEFER F JAY	4-R11L-42
60	TIU CHRISTOPHER & DANA K	4-R14-46.18	AK	KEEFER F JAY	4-R11L-41
61	DAMANT VIRGINIA GRIFFITH & GRIFFITH BEVERLY LYNN	4-R14M-2.2	AL	RICE BLAISE A	4-R11L-31
62	DAMANT VIRGINIA GRIFFITH & GRIFFITH BEVERLY LYNN	4-R14M-7.1	AM	SPIELVOGEL TODD J	4-R11L-32
63	MILLER JAMES D JR & CAROLINE KUJAR MILLER	4-R14M-6	AN	RUCKMAN MARY ANN TRUST & K CUSTER & D BAUKNECHT TEES	4-R11L-29
64	COLLEY DANIEL	4-R14M-5.1	AO	RUCKMAN MARY ANN TRUST & K CUSTER & D BAUKNECHT TEES	4-R11L-28
65	DEARTH KENNETH E	4-R14M-5			

REVISIONS:	COMPANY: SWN Production Company, LLC SWN Production Company™			
	OPERATOR'S	FRANZ THOMAN OHI	DATE: 02-24-2025	
	WELL #:	6H	API NO: 47-069-00370	
	DISTRICT:	COUNTY:	DRAWN BY:Z.WOOD	
	RICHLAND	OHIO	SCALE: N/A	
		STATE:	DRAWING NO:2018-781	
		WV	WELL LOCATION PLAT	

ADJOINING OWNERS TABLE			ADJOINING OWNERS TABLE		
TRACT	SURFACE OWNER	TAX PARCEL	TRACT	SURFACE OWNER	TAX PARCEL
AP	PASCOLI BARTLEY EDWARD & SEAN WYLIE PASCOLI	4-R11-23	DE	FLUHARTY MICHAEL L	4-R17D-190
AQ	OHIO COUNTY PUBLIC SERVICE DISTRICT	4-R11-21.42	DF	SUTTON PAUL E SR	4-R17D-189
AR	PARKS SYSTEM TRUST	4-R11-21.43	DG	JONES LINDA LOUISE	4-R17D-197
AS	WHEELING PARK COMMISSION	4-R11-21.7	DH	NIZAMI SALEEM & DENITRA	4-R17D-196
AT	WHEELING PARK COMMISSION	4-R11-21.6	DI	PALMER JORDAN V & MEGAN E	4-R17D-74
AU	WHEELING PARK COMMISSION	4-R11-21.2	DJ	PALMER JORDAN V & MEGAN E	4-R17D-72
AV	WHEELING PARK COMMISSION	4-R14-20.5	DK	SHIELDS HELEN LOUISE ESTATE	4-R17D-90
AW	WHEELING PARK COMMISSION	4-R14-20.1	DL	NIZAMI SALEEM & DENITRA	4-R17D-91
AX	TALENFELD FRANK LEBOW MYRA J	4-R14-34	DM	PALMER JORDAN V & MEGAN E	4-R17D-92
AY	HUGHES MARY ELIZABETH	4-R14-36	DN	MCCARDLE CRAIG	4-R17D-105
AZ	CARO GREGORY M	4-R14G-1	DO	DVORAK GEO L & S H	4-R17D-115
BA	DEGUZMAN CRISTINA L	4-R14-35	DP	SNYDER LINDA	4-R17D-113
BB	GEYER ANTOINETTE C	4-R14H-30	DQ	MCCARDLE CRAIG	4-R17D-112
BC	GEYER ANTOINETTE C	4-R14H-29	DR	MCCARDLE CRAIG	4-R17D-111
BD	MARONEY KIMBERLY A	4-R14H-28	DS	EMANE THOMAS C/O PUGMIRE JUDITH ANN	4-R17D-131
BE	DRAHOS MATTHEW J & EMILY J	4-R14H-27	DT	MCCARDLE DOUGLAS	4-R17D-128
BF	KILPATRICK ERIC R	4-R14H-20	DU	KRAMER JOHN N	4-R14-82
BG	CARUSO MICHAEL J & MEGAN N	4-R14H-21	DV	JONES LAMBERT T II & MARIAN D	4-R14-85.2
BH	BOLDRICK MICHAEL P & M STELLA	4-R14H-22	DW	MARSHALL JENIFER ELAINE	4-R14-84
BI	TORISEVA TERESA CLARK	4-R14H-13	DX	SCHENERLEIN SCOTT M	4-R14-85.3
BJ	CARO GREGORY M	4-R14H-39	DY	SCHNERLEIN SCOTT M	4-R14-85.4
BK	CARO GREGORY M	4-R14H-14	DZ	PATRICK PATRICIA & STEPHEN	4-R14-85.1
BL	FAHEY G MICHAEL & JANET L	4-R14H-15	EA	FELTON JOHN R JR AND RHONDA A	4-R14R-1.7
BM	BERARDINELLI JON L & STEPHANIE	4-R14H-38	EB	FELTON JOHN R JR & RHONDA A	4-R14R-1
BN	SPURLOCK DEAN E	4-R14M-22	EC	RIDENHOUR LEA W	4-R14R-1.8
BO	LOCKNEY GARY W & NEISHA E	4-R14M-29	ED	FREISMUTH THOMAS & PATRICIA IRREVOC TRUST	4-R14R-1.9
BP	BERARDINELLI JON L & STEPHANIE	4-R14M-26	EE	FREISMUTH THOMAS & PATRICIA IRREVOC TRUST	4-R14R-1.4
BQ	JESSEN PETER F & ELIZABETH H	4-R14M-24	EF	TARR J LANCE & DANA L	4-R14M-3
BR	BLALOCK LARRY W & JANE R	4-R14M-25	EG	TARR J LANCE & DANA L	4-R14M-33
BS	GRIFFITH DOROTHY V	4-R14M-2.3	EH	BRUNER CHRISTOPHER JAMES	4-R14M-3.1
BT	GRIFFITH DOROTHY V	4-R14M-2.6	EI	WHEELING PARK COMMISSION	10-W17D-7
BU	GRIFFITH RITA L & VINCENT A JR, TRUSTEE	4-R14M-2.10	EJ	JACKSON JEFFREY HUGH & RONNA RENEE JACKSON	4-R14-46.12
BV	GRIFFITH VINCENT A & RITA L	4-R14M-2.9	EK	COYNE KEVIN P	4-R14-46.1
BW	OGLEBAY FOUNDATION PROPERTIES INC	4-R14M-2.4	EL	BROWN JONATHAN D & CHRISTINA M	4-R14M-28
BX	FORTUNA ALEX C JR	4-R14M-4	EM	WRIGHT LAWRENCE E JR & V	4-R14M-20
BY	FORTUNA ALEX C JR	4-R14M-9	EN	WRIGHT LAWRENCE E JR & V	4-R14M-16
BZ	GRIFFITH DOROTHY V	4-R14M-10	EO	ALEXANDER SPIRO G & CARLA	4-R14H-17
CA	CLEMENS SCOTT P & D K TRUST	4-R14M-8	EP	MCDERMOTT R GREGORY & L D	4-R14M-13
CB	HASTINGS THOMAS JUSTIN & MYERS ELIZABETH A	4-R14M-3	EQ	HERNDON RICHARD G JR	4-R14L-1
CC	TEMPLIN GEORGE K	4-R14R-17	ER	KLUG DAVID R & P B	4-R14L-2
CD	LOWTHER BROCKRICK & REKA	4-R14R-18	ES	PIZARRO CESAR D & E C	4-R14L-3
CE	DORSEY JOHN & RUTH	4-R14R-19	ET	REED DAVID F & C M	4-R14L-4
CF	PERKS MATTHEW D & JENNIFER A	4-R14R-20	EU	SANTINI FEDERICO & ELENA DANVELO	4-R14L-5
CG	AIVALOTIS RONALD W BRTHR & SEIFERTH LARUE LINDA SIS	4-R14R-21	EV	BURKLAND C DAVID & LESLIE	4-R14L-6
CH	TUCKER CLAY & GABRIELLE	4-R14R-22	EW	WAYT MICHAEL T & HEATHER A	4-R14L-16.3
CI	DALBY JOHN C D & K L	4-R14R-23	EX	WAYT MICHAEL T & HEATHER OSHEA	4-R14L-17
CJ	SHULTZ KATHLEEN F	4-R14R-24	EY	GRIFFITH MATTHEW B	10-W17D-1
CK	VERCELLOTTI CELESTINA S/S 1996	4-R14R-33	EZ	JACOVETTY GERALD - TOD	10-W14D-58
CL	HEMPELMANN FRIEDRICH ERNST & DEBORAH COLLEEN HEMPELMANN	4-R14R-32	FA	CAMPBELL RICHARD W & MARY J	10-W14D-59.1
CM	DAMANT VIRGINIA	4-R14R-34	FB	WHEELER CHARLES FRANKLIN & WHEELER CORRINE N	10-W14D-59
CN	CHLIPLINSKI JUNE A	4-R14-87	FC	WHEELER FRANK W & LINDA S TRST; FRANK W & LINDA S WHEELER TEES	10-W14D-60
CO	HUMWAY ROSE	4-R17D-81	FD	CARROLL CAROL A	10-W14D-61
CP	CUNNINGHAM C S	4-R17D-139	FE	NANNERS KENNETH C & STEPHANIE P	4-R14G-15.12
CQ	ULLOM REBECCA A	4-R17D-140	FF	TURAK, CHRISTOPHER M & SHAWN R	4-R14G-15
CR	REMOVED	REMOVED	FG	KRALL MARGARET A	4-R14G-15.7
CS	SMITH SANDRA E	4-R17D-121	FH	KRALL MARGARET A	4-R14G-15.5
CT	SMITH SANDRA E	4-R17D-141	FI	BRADSHAW DAVID R & CRYSTAL-DAWN L BRADSHAW	4-R14G-15.8
CU	MARLING JASON A	4-R17D-143	FJ	BERTRAM HOWARD J & TANYA R	4-R14G-11
CV	FLUHARTY MICHAEL L	4-R17D-123	FK	VELLENOWETH WILLIAM O & LISA B	4-R14G-10
CW	PALMER JORDAN V & MEGAN E	4-R17D-82	FL	HERYFORD CRAIG S & ANGELA CURFMAN	4-R14G-5
CX	JONES LINDA LOUISE	4-R17D-80	FM	CALVERT GROVE ANTHONY & PAULA L CALVERT	4-R14G-6
CY	CONCONI CAROLE A	4-R17D-79	FN	PAPPAS JOHN T & L R	4-R14G-7
CZ	REMOVED	REMOVED	FO	JACKSON PHILIP J & CATHY M	4-R14G-8
DA	MCCARDLE DOUGLAS	4-R17D-161	FP	RECCHIO RONALD & AMANDA	4-R14G-15.10
DB	BITZER HEATHER LYNN DONDA	4-R17D-160	FQ	WHEELING PARK COMMISSION	4-R14G-15.11
DC	ROBINSON RICHARD J	4-R17D-203	FR	CITY OF WHEELING	4-R14-15
DD	FLUHARTY MICHAEL L	4-R17D-192	FS	WHEELING PARK COMMISSION	4-R11-20.1

REVISIONS:	COMPANY: SWN Production Company, LLC SWN Production Company™			DATE: 02-24-2025
				API NO: 47-069-00370
	OPERATOR'SFRANZ THOMAN OHI		DRAWN BY:Z.WOOD	
	WELL #:6H		SCALE: N/A	
	DISTRICT:RICHLAND	COUNTY:OHIO	DRAWING NO:2018-781	
		STATE:WV	WELL LOCATION PLAT	

ADJOINING OWNERS TABLE			ADJOINING OWNERS TABLE		
TRACT	SURFACE OWNER	TAX PARCEL	TRACT	SURFACE OWNER	TAX PARCEL
AP	PASCOLI BARTLEY EDWARD & SEAN WYLYE PASCOLI	4-R1-23	DE	FLUHARTY MICHAEL J	4-R1D-190
AQ	OHIO COUNTY PUBLIC SERVICE DISTRICT	4-R1-21-42	DF	STUTTON PAUL E SR	4-R1D-189
AR	PARKS SYSTEM TRUST	4-R1-21-43	DG	JONES LINDA LOUISE	4-R1D-192
AS	WHEELING PARK COMMISSION	4-R1-21-7	DH	NIZAMI SALEEM & DENITRA	4-R1D-196
AT	WHEELING PARK COMMISSION	4-R1-21-6	DI	PALMER JORDAN V & MEGAN E	4-R1D-74
AU	WHEELING PARK COMMISSION	4-R1-21-5	DJ	PALMER JORDAN V & MEGAN E	4-R1D-75
AV	WHEELING PARK COMMISSION	4-R14-20-2	DK	SHIELDS HELEN LOUISE ESTATE	4-R1D-90
AW	WHEELING PARK COMMISSION	4-R14-20-1	DL	NIZAMI SALEEM & DENITRA	4-R1D-91
AX	TATEFELD FRANK LEBOW MYRA J	4-R14-34	DM	PALMER JORDAN V & MEGAN E	4-R1D-95
AY	HUGHES MARY ELIZABETH	4-R14-36	DN	MCCARDLE CRAIG	4-R1D-102
AZ	CARO GREGORY M	4-R14G-1	DO	DVORAK GEO L & S H	4-R1D-112
BA	DEGUZMAN CRISTINA J	4-R14-32	DP	SNYDER LINDA	4-R1D-113
BB	GEYER ANTOINETTE C	4-R14H-30	DQ	MCCARDLE CRAIG	4-R1D-115
BC	GEYER ANTOINETTE C	4-R14H-29	DR	MCCARDLE CRAIG	4-R1D-111
BD	MARONEY KIMBERLY A	4-R14H-28	DS	EMANE THOMAS C/O PUGMIRE JUDITH ANN	4-R1D-131
BE	DRAHOS MATTHEW J & EMILY J	4-R14H-27	DT	MCCARDLE DOUGLAS	4-R1D-128
BF	KILPATRICK ERIC R	4-R14H-20	DU	KRAMER JOHN N	4-R14-85
BG	CARUSO MICHAEL J & MEGAN N	4-R14H-21	DV	JONES LAMBERT T II & MARIAN D	4-R14-82-5
BH	BOLDRICK MICHAEL P & M STELLA	4-R14H-25	DW	MARSHALL JENNIFER ELAINE	4-R14-84
BI	TORISEVA TEREZA CLARK	4-R14H-13	DX	SCHNEIERLEIN SCOTT M	4-R14-82-3
BJ	CARO GREGORY M	4-R14H-39	DY	SCHNEIERLEIN SCOTT M	4-R14-82-4
BK	CARO GREGORY M	4-R14H-14	DZ	PATRICK PATRICIA & STEPHEN	4-R14-82-1
BL	FAHEY G MICHAEL & JANET J	4-R14H-12	EA	FELTON JOHN R JR AND RHONDA A	4-R14R-17
BM	BERARDINELLI JON J & STEPHANIE	4-R14H-38	EB	FELTON JOHN R JR & RHONDA A	4-R14R-1
BN	SPURLOCK DEAN E	4-R14M-25	EC	RIDENHOUR LEA W	4-R14R-18
BO	LOCKNEY GARY W & NEISHA E	4-R14M-29	ED	FREISMUTH THOMAS & PATRICIA IRREVOC TRUST	4-R14R-19
BP	BERARDINELLI JON J & STEPHANIE	4-R14M-26	EE	FREISMUTH THOMAS & PATRICIA IRREVOC TRUST	4-R14R-14
BQ	JESSEN PETER F & ELIZABETH H	4-R14M-24	EF	TARR J LANCE & DANA J	4-R14M-3
BR	BLAOCK LARRY W & JANE R	4-R14M-22	EG	TARR J LANCE & DANA J	4-R14M-33
BS	GRIFFITH DOROTHY V	4-R14M-23	EH	BRUNER CHRISTOPHER JAMES	4-R14M-3-1
BT	GRIFFITH DOROTHY V	4-R14M-2-6	EI	WHEELING PARK COMMISSION	10-W1D-7
BU	GRIFFITH RITA J & VINCENT A JR, TRUSTEE	4-R14M-2-10	EJ	JACKSON JEFFREY HUGH & RONNA RENEE JACKSON	4-R14-46-15
BV	GRIFFITH VINCENT A & RITA J	4-R14M-2-9	EK	COYNE KEVIN P	4-R14-46-1
BW	OGLEBAY FOUNDATION PROPERTIES INC	4-R14M-2-4	EL	BROWN JONATHAN D & CHRISTIAN M	4-R14M-28
BX	FORTUNA ALEX C JR	4-R14M-4	EM	WRIGHT LAWRENCE E JR & V	4-R14M-20
BY	FORTUNA ALEX C JR	4-R14M-9	EN	WRIGHT LAWRENCE E JR & V	4-R14M-16
BZ	GRIFFITH DOROTHY V	4-R14M-10	EO	ALEXANDER SPIRO G & CARLA	4-R14H-17
CA	CLEMENS SCOTT P & D K TRUST	4-R14M-8	EP	MCDERMOTT R GREGORY & L D	4-R14M-13
CB	HASTINGS THOMAS JUSTIN & MYERS ELIZABETH A	4-R14M-3	EQ	HERNDON RICHARD G JR	4-R14L-1
CC	TEMPLIN GEORGE K	4-R14R-17	ER	KLUG DAVID R & P B	4-R14L-5
CD	LOWTHER BROCKRICK & REKA	4-R14R-18	ES	PIZZARO CESAR D & E C	4-R14L-3
CE	DORSEY JOHN & RUTH	4-R14R-19	ET	REED DAVID F & C M	4-R14L-4
CF	PERKS MATTHEW D & JENNIFER A	4-R14R-20	EU	SANTINI FEDERICO & ELENA DANGELO	4-R14L-2
CG	AVALOTIS RONALD W BRYTH & SEIFERTH LARUE LINDA SIZ	4-R14R-21	EV	BURKLAND C DAVID & LESLIE	4-R14L-6
CH	TUCKER CLAY & GABRIELLE	4-R14R-25	EW	WAYT MICHAEL T & HEATHER A	4-R14L-16-3
CI	DALBY JOHN C D & K J	4-R14R-23	EX	WAYT MICHAEL T & HEATHER OSHEA	4-R14L-17
CJ	SHULTZ KATHLEEN F	4-R14R-24	EY	GRIFFITH MATTHEW B	10-W1D-1
CK	VERCELLOTTI CELESTINA S/S 1996	4-R14R-33	EZ	JACOVETTY GERALD - TOD	10-W14D-28
CL	HEMPELMANN FRIEDRICH ERNST & DEBORAH COLLEEN HEMPELMANN	4-R14R-35	FA	CAMPBELL RICHARD W & MARY J	10-W14D-29-1
CM	DAMANT VIRGINIA	4-R14R-34	FB	WHEELER CHARLES FRANKLIN & WHEELER CORRIE N	10-W14D-29
CN	CHIPILSKI JUNE A	4-R14-87	FC	WHEELER FRANK W & LINDA S TRST; FRANK W & LINDA S WHEELER TEES	10-W14D-60
CO	HUMWAY ROSE	4-R1D-81	FD	CARROLL CAROL A	10-W14D-61
CP	CUNNINGHAM C S	4-R1D-139	FE	NANNERS KENNETH C & STEPHANIE P	4-R14G-12-15
CQ	ULLOM REBECCA A	4-R1D-140	FF	TURAK, CHRISTOPHER M & SHAWN R	4-R14G-12
CR	REMOVED	REMOVED	FG	KRALL MARGARET A	4-R14G-12-7
CS	SMITH SANDRA E	4-R1D-121	FH	KRALL MARGARET A	4-R14G-12-2
CT	SMITH SANDRA E	4-R1D-141	FI	BRADSHAW DAVID R & CRYSTAL-DAWN L BRADSHAW	4-R14G-12-8
CU	MARLING JASON A	4-R1D-143	FJ	BERTRAM HOWARD J & TANYA R	4-R14G-11
CV	FLUHARTY MICHAEL J	4-R1D-123	FK	VELLENOWETH WILLIAM O & LISA B	4-R14G-10
CW	PALMER JORDAN V & MEGAN E	4-R1D-85	FL	HERYFORD CRAIG S & ANGELA CURFMAN	4-R14G-2
CX	JONES LINDA LOUISE	4-R1D-80	FM	CALVERT GROVE ANTHONY & PAULA J CALVERT	4-R14G-6
CY	CONCONI CAROLE A	4-R1D-79	FN	PAPPAS JOHN T & L R	4-R14G-7
CZ	REMOVED	REMOVED	FO	JACKSON PHILIP J & CATHY M	4-R14G-8
DA	MCCARDLE DOUGLAS	4-R1D-161	FP	RECCHIO RONALD & AMANDA	4-R14G-12-10
DB	FLUHARTY MICHAEL J	4-R1D-160	FQ	WHEELING PARK COMMISSION	4-R14-12-5
DC	ROBINSON RICHARD J	4-R1D-203	FR	CITY OF WHEELING	4-R14-12
DD	FLUHARTY MICHAEL J	4-R1D-192	FS	WHEELING PARK COMMISSION	4-R11-20-1

07/25/2025

REVISIONS:		COMPANY:		FRANZ THOMAN OHI		DATE: 02-24-2025	
		OPERATOR'S		OH		API NO: 43-088-00370	
		WELL #:				DRAWN BY: J.WOOD	
		DISTRICT:		OHIO		SCALE: N/A	
		RICHARD		STATE:		DRAWING NO: 2018-781	
				WV		WELL LOCATION PLAT	

ADJOINING OWNERS TABLE		
TRACT	SURFACE OWNER	TAX PARCEL
FT	SISTERS OF ST JOSEPH OF WHG	4-R11-20
FU	SISTERS OF ST JOSEPH OF WHEELING INC	4-R11-21
FV	KEEFER FRANK JAY - TOD	4-R11-21.28
FW	POTTBERG ROBERT & ERIN K	4-R11L-37
FX	HANNA JANE R- TOD	4-R11L-45
FY	HANNA JANE R - TOD	4-R11L-46
FZ	DAGUE DAVID A & MELISSA A	4-R11L-1
GA	MCFARLAND CHRISTOPHER AND ERIN	4-R11L-55
GB	WARNER STEPHANIE R & SCOTT A WADFORD	4-R11L-53
GC	BROTHERS ADAM J & JAMIE L	4-R11L-52
GD	MULL QUAY II TRUST	4-R11L-51
GE	BLOSSER NANCY K	4-R11G-4
GF	GONGOLA LAWRENCE K JR & JE	4-R11F-11
GG	MUSILLI DONNA & CHRISTINE K	4-R11F-12
GH	KIDD MICHAEL J	4-R11F-13
GI	WHITE DONALD L & DEBORAH	4-R11F-14
GJ	CORAM SANDRA L	4-R11F-15
GK	PORTER THOMAS EARL	4-R11G-9
GL	NIXON RONALD E & MONICA L	4-R11G-10
GM	LAMBERT FREDERICK A & JULIE L	4-R11F-1
GN	TAYLOR BRIAN K AND LISA E	4-R11F-2
GO	ZOLADZ DAVID L AND MELINDA SUE	4-R11F-3
GP	DUNKIN RUSSELL W & CHRISTINE E	4-R11F-4
GQ	KLOS MARIE A	4-R11-41
GR	PROTESTANT EPISCOPAL CHURCH DIOCESE OF WV TRUSTEES	4-R11-16.2
GS	PROTESTANT EPISCOPAL CHURCH DIOCESE OF WV TRUSTEES	4-R11-16.1
GT	LAWRENCEFIELD CHAPEL TRUSTEES	4-R11-16.8
GU	LOUGH DONALD H JR & A L	4-R11-16.12
GV	LOUGH DONALD H & A L	4-R11-16.9
GW	MARY ANN HESS REALTY LLC C/O HANNIG & ASSOCIATES PLLC	4-R11-12
GX	KING JOHN W & LINDA A - TOD	4-R11B-38
GY	LEMLEY STEPHEN J & E	4-R11B-37
GZ	TRABERT JEFFREY A & T L	4-R11B-20
HA	MOLNAR KRISTINE N & D A	4-R11B-45
HB	GUTHRIE JEREMY L & GUTHRIE ANNE N MOLNAR	4-R11-13.3
HC	NEUMANN KURT ROBERT	4-R11-13
HD	WEST WINSTON W JR	4-R8P-7
HE	WEST WINSTON W JR	4-R8P-6
HF	STOLLAR HEATHER D	4-R8P-5
HG	IVERSON DERRICK H & BARBARA A	4-R8P-4
HH	COTTRELL CLARA M	4-R8P-3
HI	TUNNEL RIDGE LLC	4-R8P-1
HJ	TUNNEL RIDGE LLC	4-R8P-15
HK	TUNNEL RIDGE LLC	4-R8P-14
HL	WEAVER SHIRLEY M	4-R8P-2
HM	TUNNEL RIDGE LLC	4-R8P-16
HN	CRAFT JOSEPH W III FOUNDATION	4-R8-51
HO	MCGEE JOHN M	4-R8P-17
HP	GAYDA DONALD P	4-R8P-18
HQ	BOND CHARLES R	4-R8K-110
HR	SCHWERTFEGER TYLER S	4-R8K-111
HS	SCHWERTFEGER TYLER S	4-R8K-112
HT	REED ELMER & JOY	4-R8K-105
HU	BOZENSKE B H AND OKELLEY K J	4-R8K-104
HV	WILSON RAY B & ANN M	4-R8-62.7
HW	MILLARD BRITTANY LYNN	4-R8-62.6
HX	MULDREW DAVID R & KAREN	4-R8K-101
HY	MAJEWSKI KASMIR & MAJEWSKI EDWARD A	4-R8-62.2
HZ	MAJEWSKI KASMIR & MAJEWSKI EDWARD A	4-R8-62.8
IA	PERLIC MELVIN J; PERLIC AGNES PERLIC FAMILY REVOC LIVING TRU	4-R17D-78


07/25/2025

REVISIONS:	COMPANY: SWN Production Company, LLC SWN Production Company™			DATE: 02-24-2025 API NO: 47-069-00370 DRAWN BY: Z.WOOD
	OPERATOR'SFRANZ THOMAN OHI		SCALE: N/A DRAWING NO: 2018-781 WELL LOCATION PLAT	
	WELL #:6H			
	DISTRICT:RICHLAND	COUNTY:OHIO		
	STATE:WV			

07/25/2025

REVISIONS:		COMPANY: SWN Production Company, LLC		DATE: 05-24-2025	
WELL #:		OPERATOR'S: FRANZ THOMAS OHI		API NO: 43-088-00320	
DISTRICT:		COUNTY:		DRAWN BY: J. WOOD	
RICHARD		OHIO		SCALE: 1" = 40'	
		STATE:		DRAWING NO: 2018-281	
		WV		WELL LOCATION PLAT	

ADJOINING OWNERS TABLE		
TRACT	SURFACE OWNER	TAX PARCEL
IA	PERLIC MELVIN J; PERLIC AGNES PERLIC FAMILY REVOC LIVING TRU	4-R1D-78
HZ	MAJEWSKI KAZMIR & MAJEWSKI EDWARD A	4-R8-88
HY	MAJEWSKI KAZMIR & MAJEWSKI EDWARD A	4-R8-85
HX	MULBREW DAVID R & KAREN	4-R8K-101
HW	MILLARD BRITANNY LYNN	4-R8-85
HV	WILSON RAY B & ANN M	4-R8-85
HU	BOZENSKE B H AND OKELLEY K J	4-R8K-104
HT	REED ELMER & JOY	4-R8K-102
H2	SCHWERTFEGGER TYLER S	4-R8K-112
HR	SCHWERTFEGGER TYLER S	4-R8K-111
HD	BOND CHARLES R	4-R8K-110
HP	GAYDA DONALD P	4-R8P-18
HO	MCCEE JOHN M	4-R8P-17
HI	CRAFT JOSEPH W III FOUNDATION	4-R8-21
HM	TUNNEL RIDGE LLC	4-R8P-16
HL	WEAVER SHIRLEY M	4-R8P-5
HK	TUNNEL RIDGE LLC	4-R8P-14
HJ	TUNNEL RIDGE LLC	4-R8P-12
HI	TUNNEL RIDGE LLC	4-R8P-1
HH	COTTRELL CLARA M	4-R8P-3
HG	IVERSON DERRICK H & BARBARA A	4-R8P-4
HF	STOLAR HEATHER D	4-R8P-2
HE	WEST WINSTON W JR	4-R8P-6
HD	WEST WINSTON W JR	4-R8P-7
HC	NEUMANN KURT ROBERT	4-R11-13
HB	GUTHRIE JEREMY L & GUTHRIE ANNE N MOLNAR	4-R11-13
HA	MOLNAR KRISTINE N & D A	4-R11B-42
HZ	TRABERT JEFFREY A & T J	4-R11B-50
GY	LEMLEY STEPHEN J & E	4-R11B-37
GX	KING JOHN W & LINDA A - TOD	4-R11B-38
GW	MARY ANN HESS REALTY LLC C/O HANNING & ASSOCIATES PLLC	4-R11-12
GV	LOUGH DONALD H & A J	4-R11-16
GU	LOUGH DONALD H JR & A J	4-R11-16
GT	LAWRENCEFIELD CHAPEL TRUSTEES	4-R11-16
G2	PROTESTANT EPISCOPAL CHURCH DIOCESE OF WV TRUSTEES	4-R11-16
GR	PROTESTANT EPISCOPAL CHURCH DIOCESE OF WV TRUSTEES	4-R11-16
GQ	KLOS MARIE A	4-R11-41
GP	DUNKIN RUSSELL W & CHRISTINE E	4-R11F-4
GO	ZOLAS DAVID L AND MELINDA SUE	4-R11F-3
GN	TAYLOR BRIAN K AND LISA E	4-R11F-5
GM	LAMBERT FREDERICK A & JULIE L	4-R11F-1
GL	NIXON RONALD E & MONICA J	4-R11G-10
GK	PORTER THOMAS EARL	4-R11G-9
GI	CORAM SANDRA J	4-R11F-12
GJ	WHITE DONALD J & DEBORAH	4-R11F-14
GH	KIDD MICHAEL J	4-R11F-13
GD	MUSILL DONNA & CHRISTINE K	4-R11F-15
GF	GONGOLA LAWRENCE K JR & JE	4-R11F-11
GE	BLOSSER NANCY K	4-R11G-4
GD	MULL QUAY II TRUST	4-R11F-21
GC	BROTHERS ADAM J & JAMIE L	4-R11F-25
GB	WARNER STEPHANIE R & SCOTT A WADFORD	4-R11F-23
GA	MCFLARLAND CHRISTOPHER AND ERIN	4-R11F-22
FZ	DAGUE DAVID A & MELISSA A	4-R11F-1
FY	HANNA JANE R - TOD	4-R11F-46
FX	HANNA JANE R - TOD	4-R11F-42
FW	POTTBEG ROBERT & ERIN K	4-R11F-37
FV	KEEFER FRANK JAY - TOD	4-R11F-21
FU	SISTERS OF ST JOSEPH OF WHEELING INC	4-R11F-21
FT	SISTERS OF ST JOSEPH OF WHG	4-R11F-50

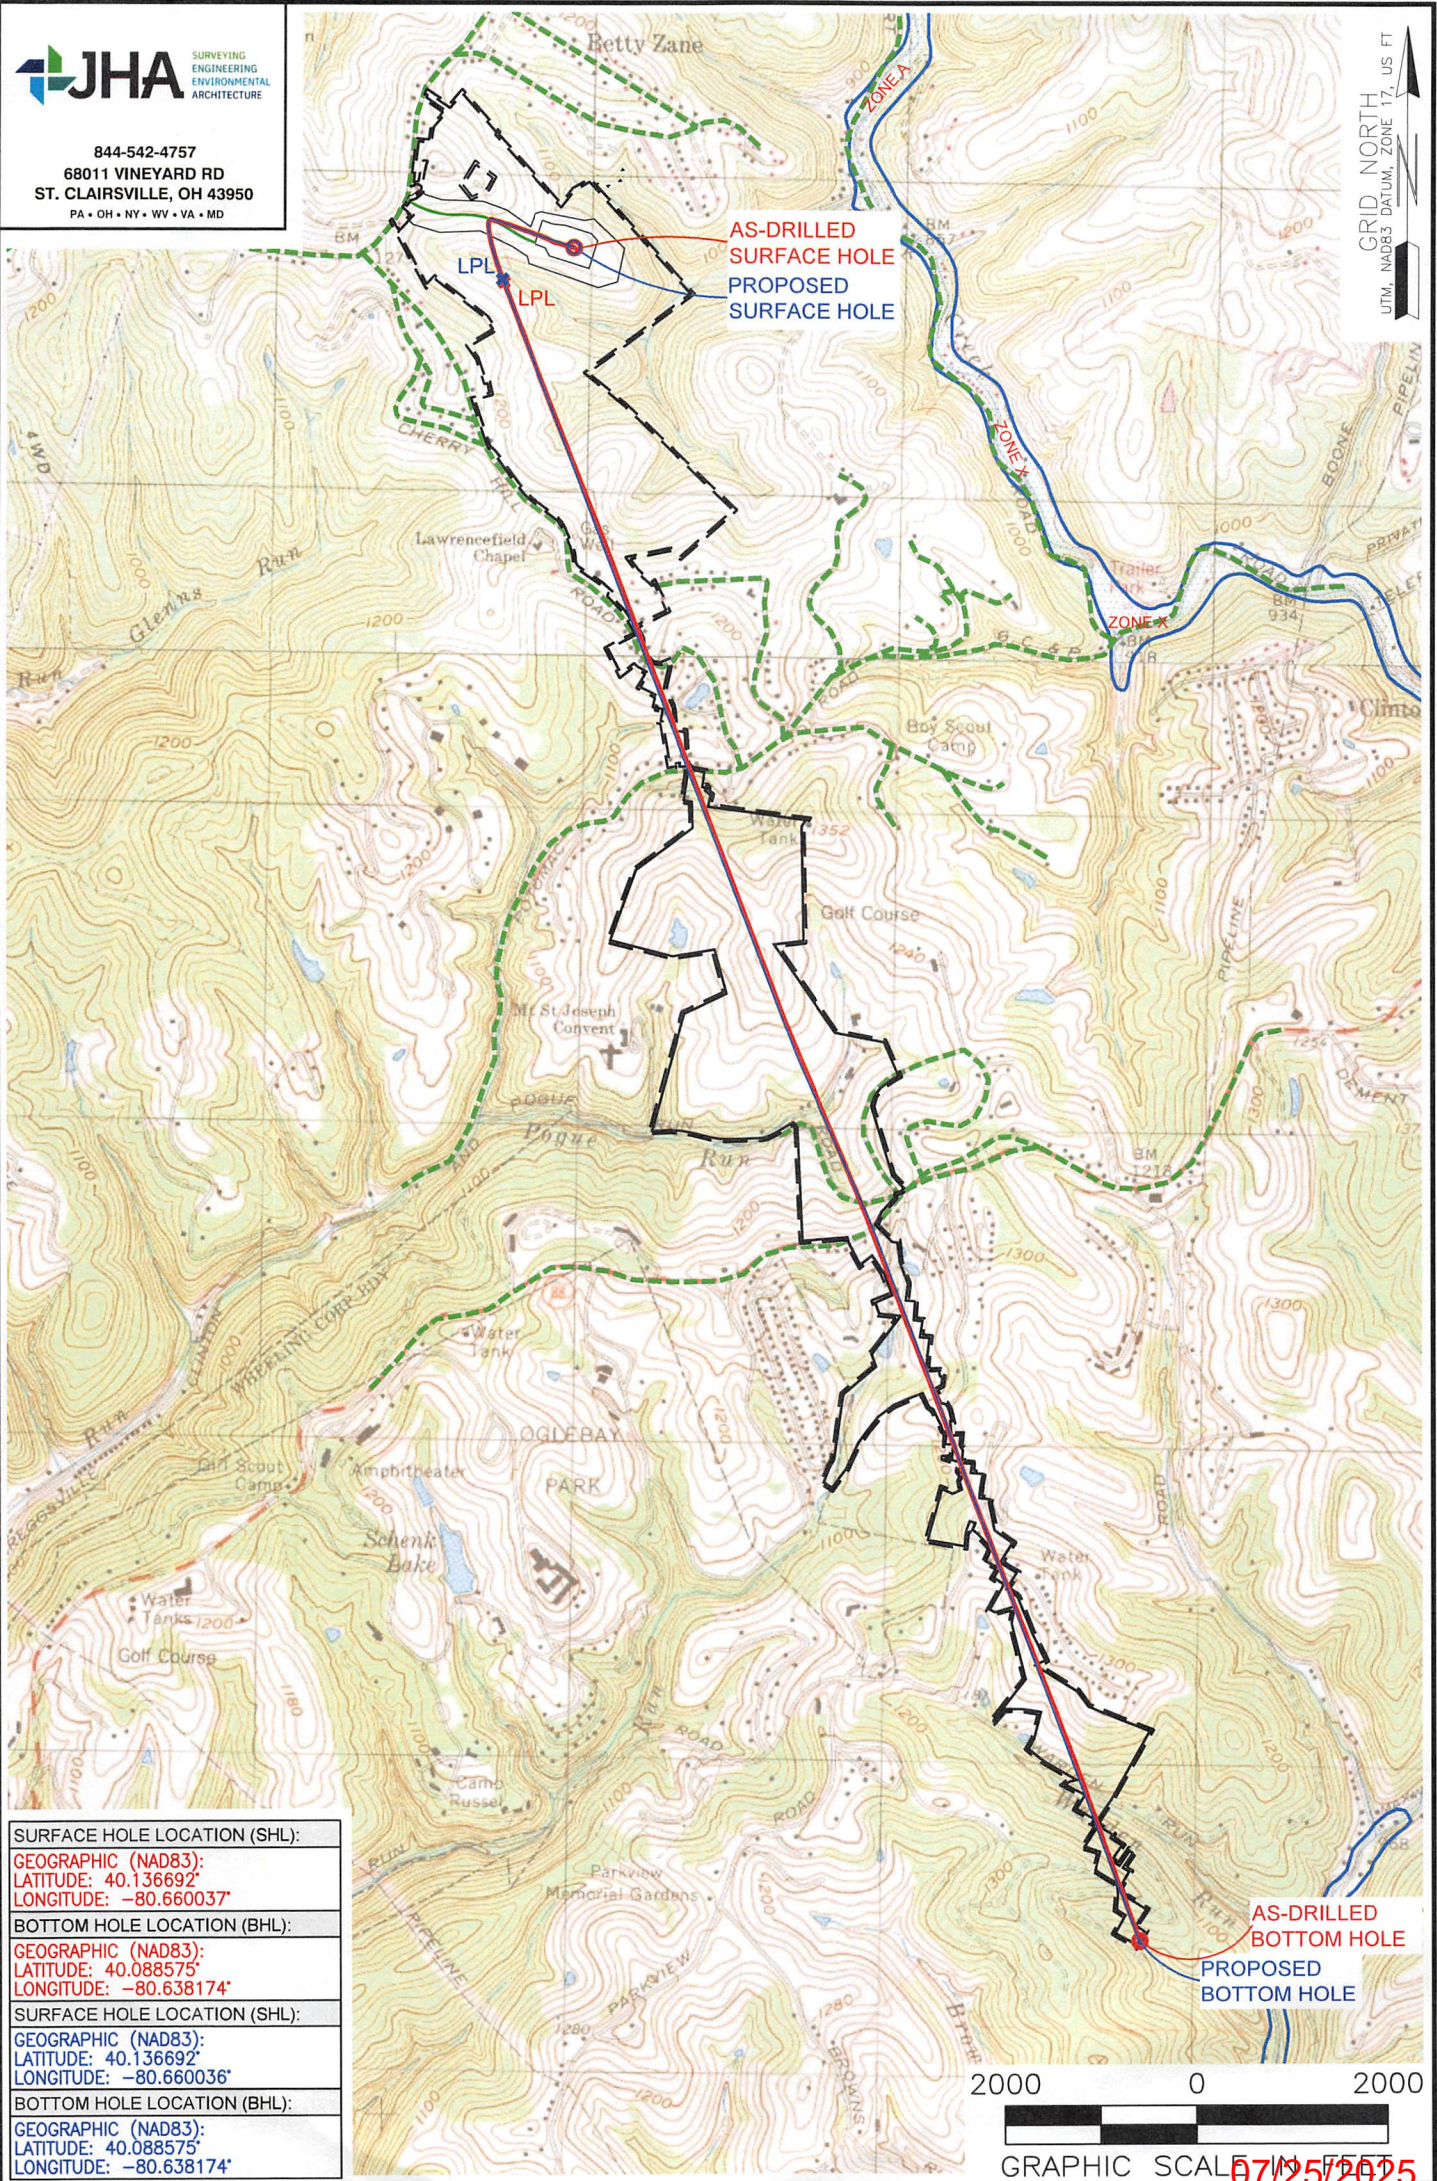

SURFACE HOLE LOCATION (SHL):
GEOGRAPHIC (NAD83):
LATITUDE: 40.136692°
LONGITUDE: -80.660037°
BOTTOM HOLE LOCATION (BHL):
GEOGRAPHIC (NAD83):
LATITUDE: 40.088575°
LONGITUDE: -80.638174°
SURFACE HOLE LOCATION (SHL):
GEOGRAPHIC (NAD83):
LATITUDE: 40.136692°
LONGITUDE: -80.660036°
BOTTOM HOLE LOCATION (BHL):
GEOGRAPHIC (NAD83):
LATITUDE: 40.088575°
LONGITUDE: -80.638174°

NOTES ON SURVEY

1. SURFACE AND ROYALTY OWNER INFORMATION AND THEIR BOUNDARIES SHOWN HEREON WERE PLOTTED FROM DEEDS AND/OR TAX PARCEL MAPS PROVIDED BY CLIENT AND/OR FIELD LOCATIONS.
2. THIS PLAT DOES NOT REPRESENT A BOUNDARY SURVEY OF THE PARCELS SHOWN HEREON.
3. ALL INSETS ARE GRID NORTH UNLESS OTHERWISE DEPICTED.

LEGEND:

- EXISTING BOTTOM HOLE
- EXISTING / PRODUCING WELLHEAD
- LPL EXISTING LANDING POINT LOCATION
- PROPOSED SURFACE HOLE / BOTTOM HOLE
- LPL PROPOSED LANDING POINT LOCATION
- ACCESS ROAD
- PUBLIC ROAD
- FLOOD PLAIN
- LEASE BOUNDARY
- ASDRILLED PATH
- PROPOSED PATH

WELL OPERATOR: SWN PRODUCTION COMPANY, LLC	WELL (FARM) NAME: FRANZ THOMAN OHI	WELL # 6H	SERIAL # XXXX
ADDRESS: 1300 FORT PIERPONT DRIVE, SUITE 201, MORGANTOWN, WV 26508	COUNTY: OHIO	CODE: 069	API # 47-069-00370
SURFACE OWNER: FRANZ THOMAN	USGS 7 1/2 QUADRANGLE MAP NAME: TILTONVILLE, OH-WV		