



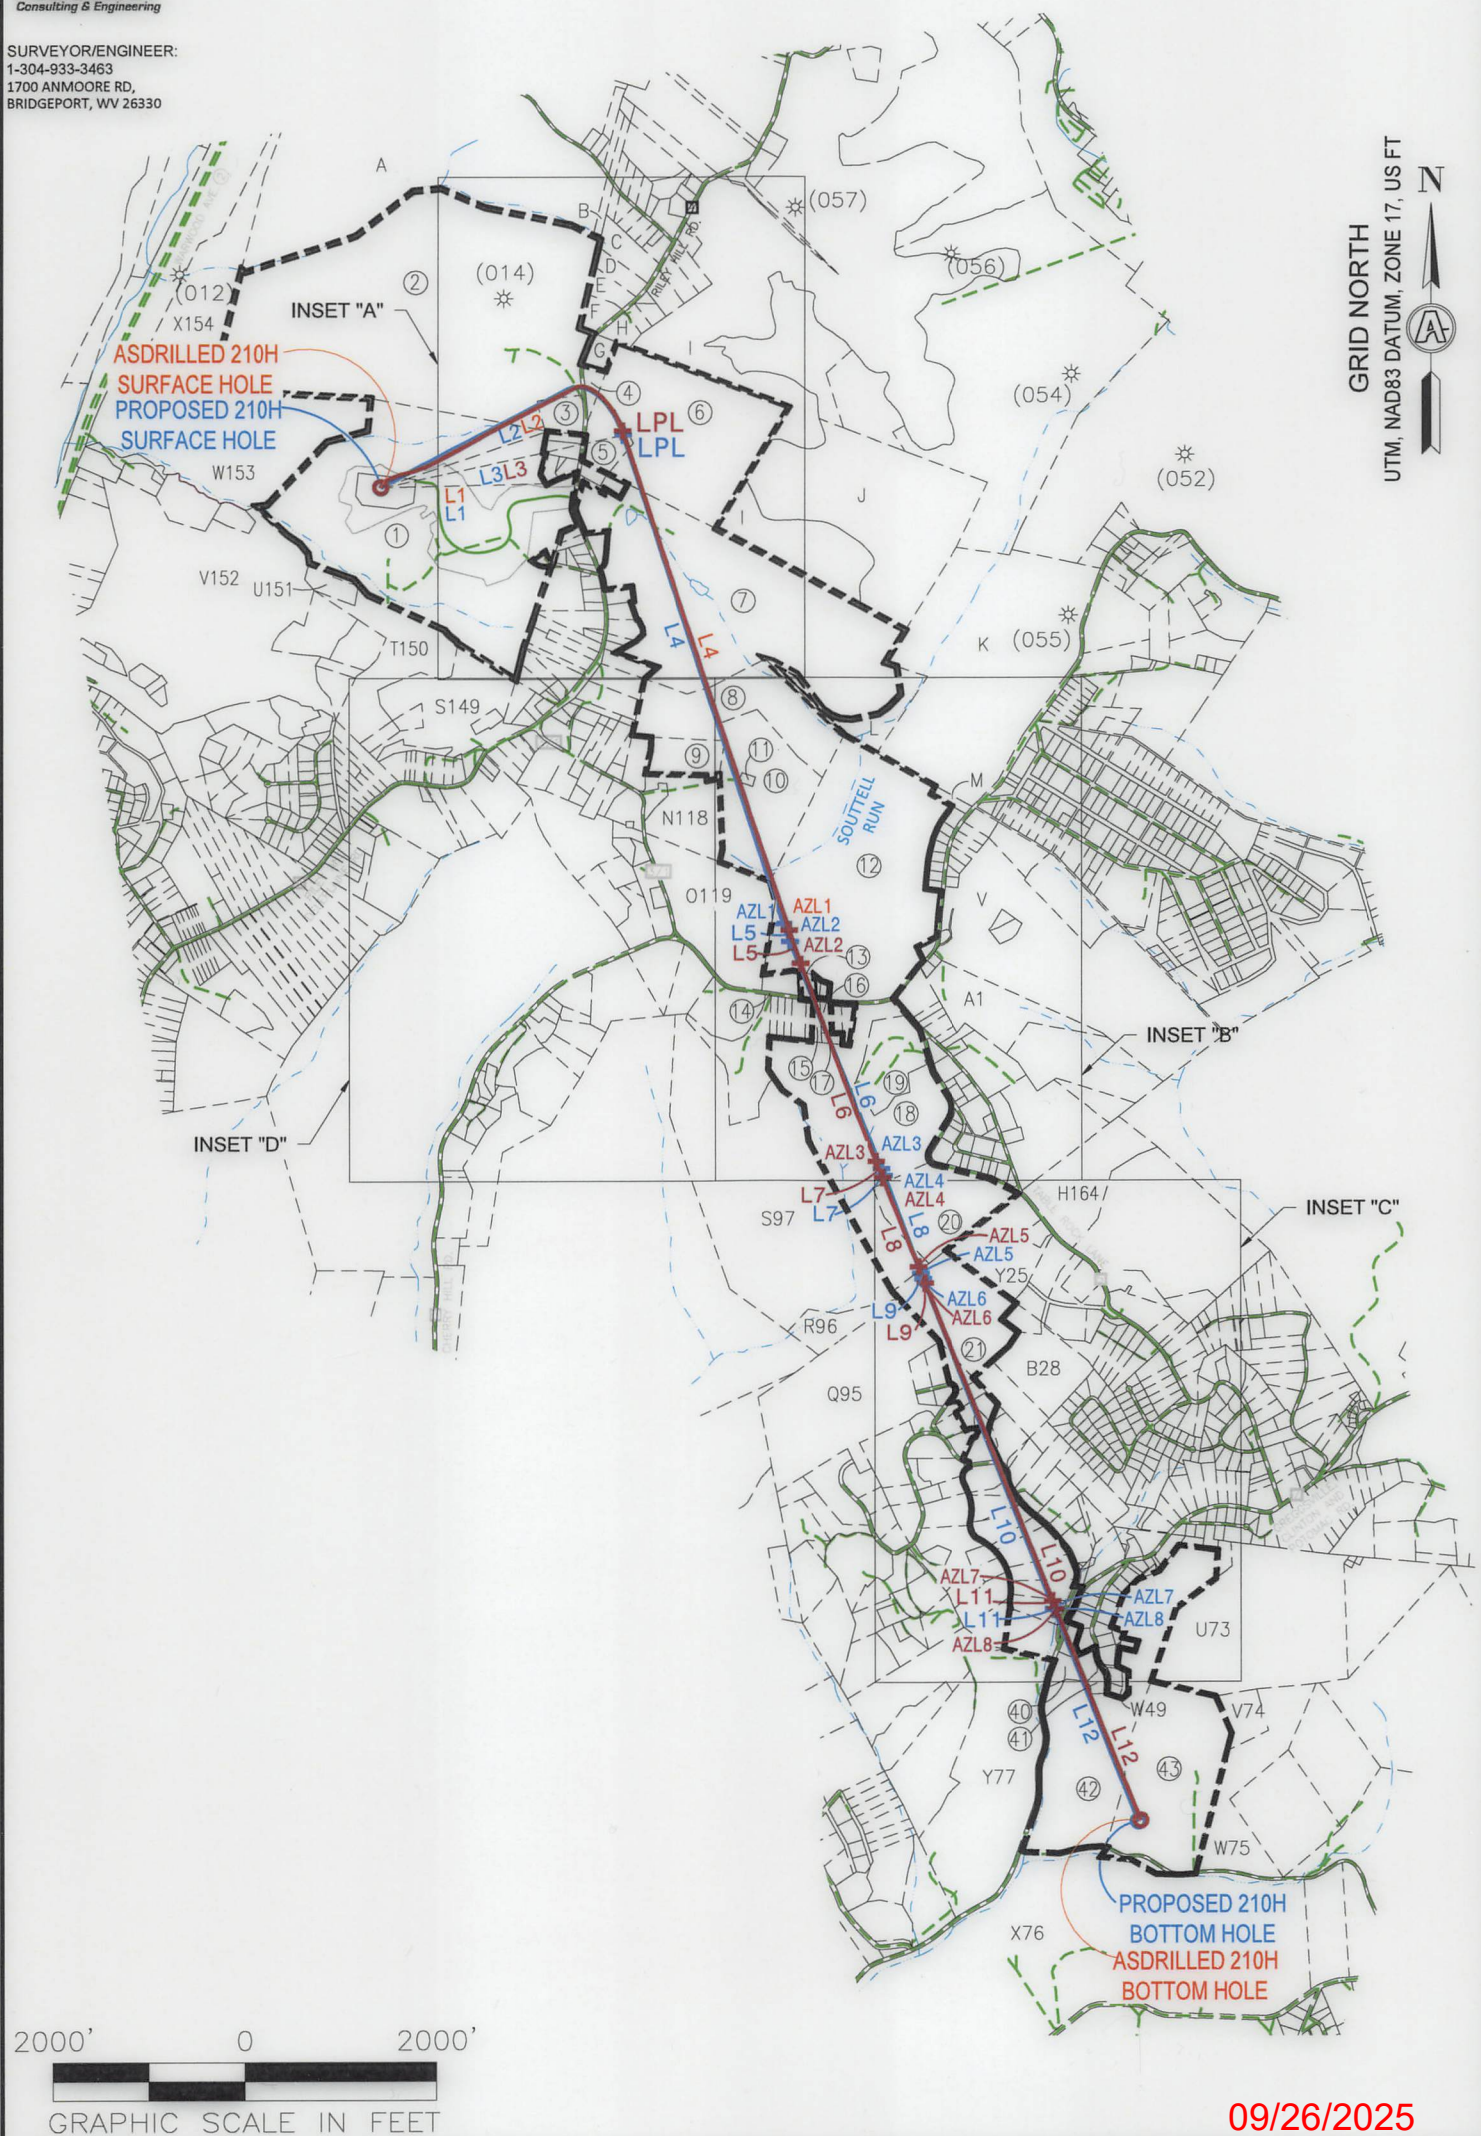


09/26/2025

REVISIONS: 	COMPANY:				
	OPERATOR'S			ROTH OHI	
	WELL #:			210H	
	DISTRICT: RICHLAND	COUNTY: OHIO	STATE: WV	DATE: 04-17-2025 DRAWN BY: TMF SCALE: 1"=2000' DRAWING NO: ACE-259 WELL LOCATION PLAT 2	

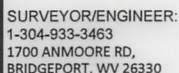

SURVEYOR/ENGINEER:
1-304-933-3463
1700 ANMOORE RD,
BRIDGEPORT, WV 26330

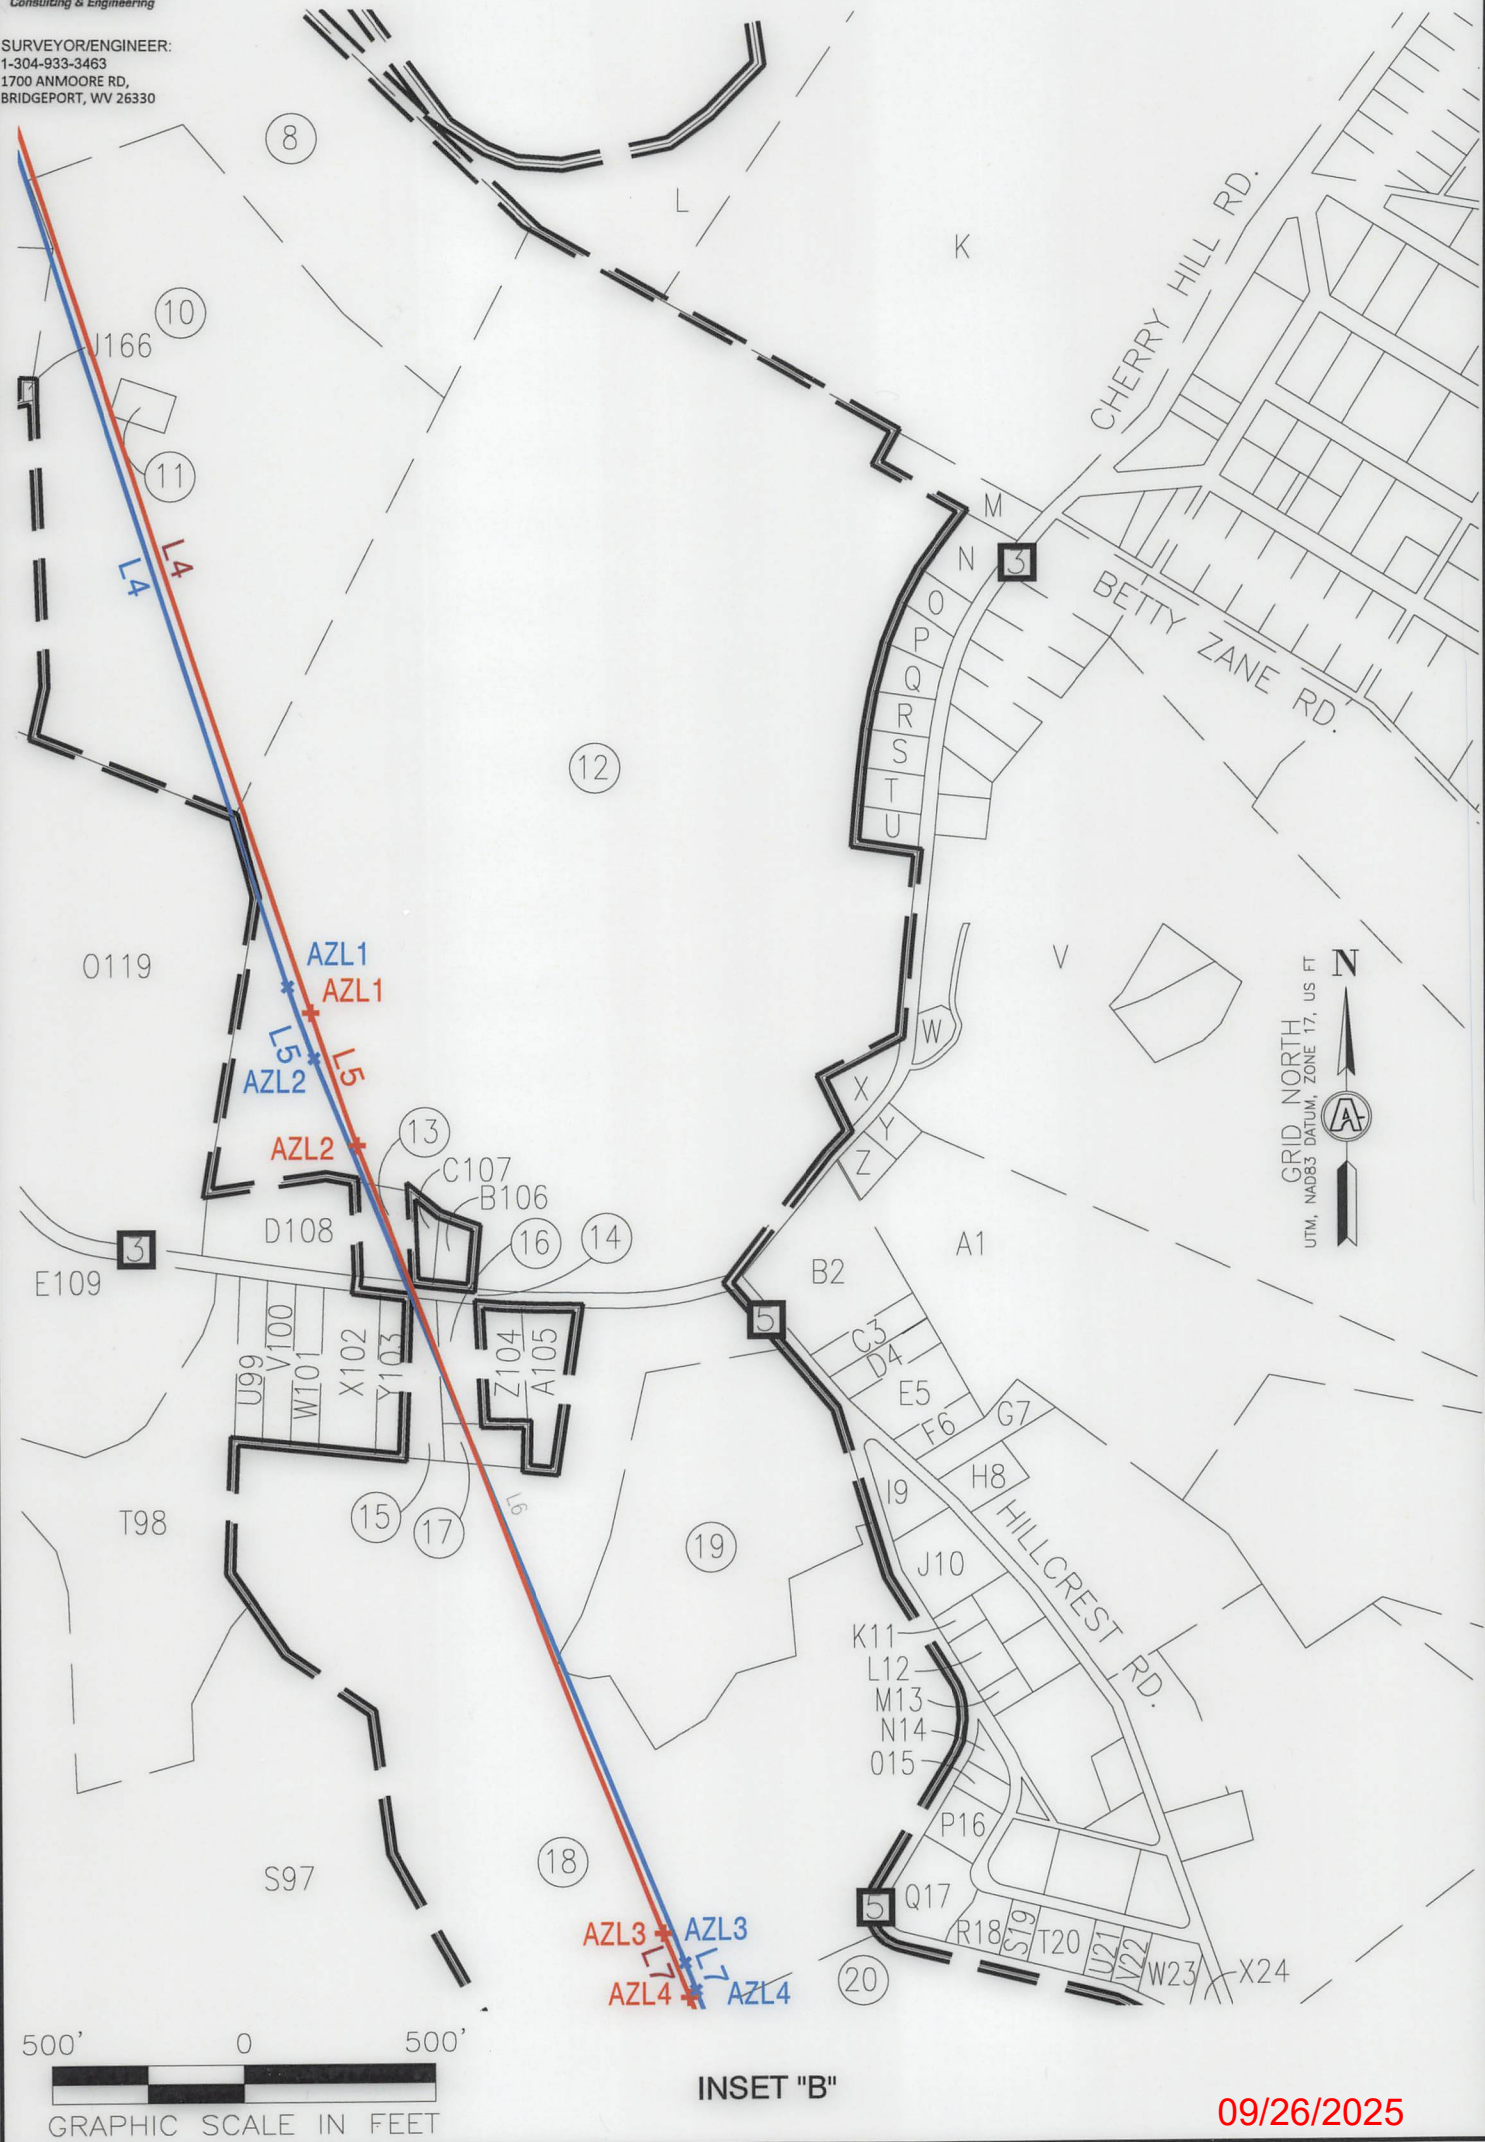

INSET "B"


09/26/2025

REVISIONS:


COMPANY:				
OPERATOR'S			ROTH OHI	
WELL #:			210H	
DISTRICT:		COUNTY:	STATE:	DATE: 04-17-2025
RICHLAND		OHIO	WV	DRAWN BY: TMF
				SCALE: 1"=500'
				DRAWING NO: ACE-2598
				WELL LOCATION PLAT 4



SURVEYOR/ENGINEER: 1-304-933-3463
1700 ANMOORE RD,
BRIDGEPORT, WV 26330

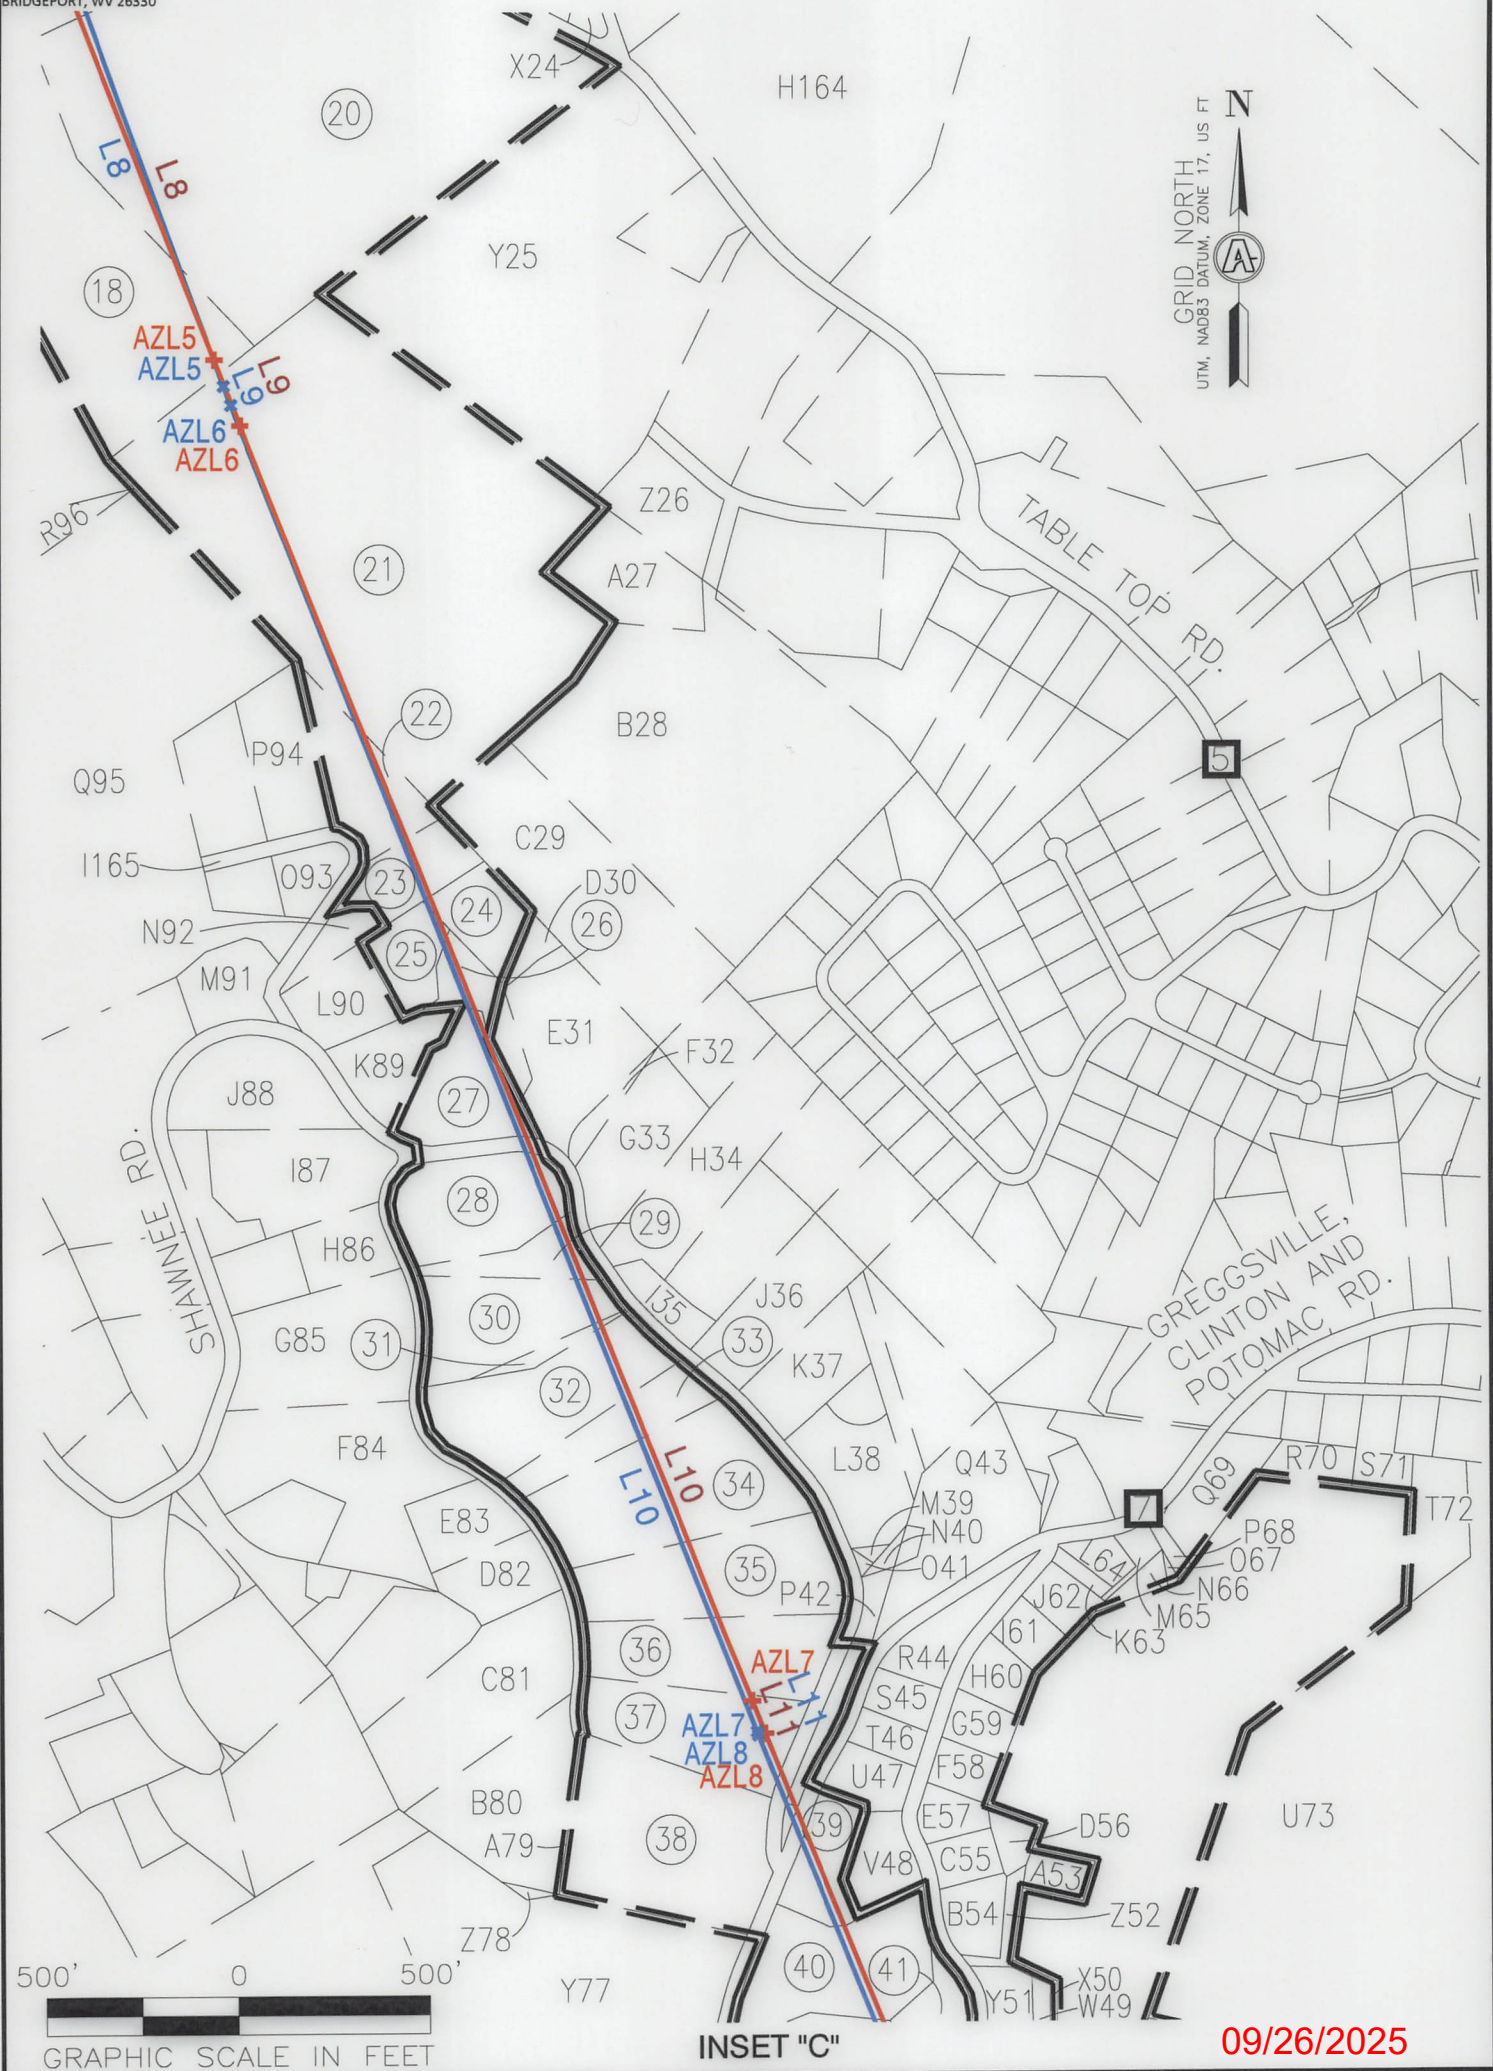

GRID NORTH
UTM, NAD83 DATUM, ZONE 17, US FT

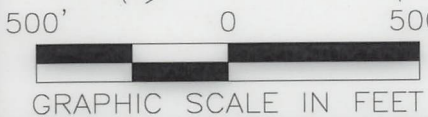


INSET "C"

09/26/2025

REVISIONS:		COMPANY:			
		OPERATOR'S		DATE: 04-17-2025	
		WELL #:		DRAWN BY: TMF	
		DISTRICT:		SCALE: 1"=500'	
		RICHLAND		DRAWING NO: ACE-2598	
		COUNTY:		WELL LOCATION PLAT 5	
		OHIO			
		STATE:			
		WV			



SURVEYOR/ENGINEER: 1-304-933-3463
1700 ANMOORE RD,
BRIDGEPORT, WV 26330

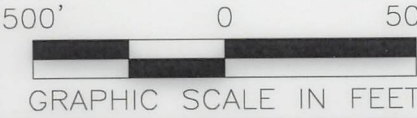

INSET "D"

09/26/2025

REVISIONS:

COMPANY:				
OPERATOR'S			ROTH OHI	
WELL #:			210H	
DISTRICT:		COUNTY:	STATE:	DATE: 04-17-2025
RICHLAND		OHIO	WV	DRAWN BY: TMF
				SCALE: 1"=500'
				DRAWING NO: ACE-2598
				WELL LOCATION PLAT 6



SURVEYOR/ENGINEER:
1-304-933-3463
1700 ANMOORE RD,
BRIDGEPORT, WV 26330

WELL BORE TABLE FOR SURFACE/ROYALTY OWNERS		
TRACT	SURFACE OWNER (S)/ROYALTY OWNER (R)	TAX PARCEL
1	ROTH FARMS, LLC (S)/ROTH FARMS, LLC (R)	4-R7-24
TRACT	SURFACE OWNER (S)	TAX PARCEL
2	MCCLURE WM H & MARG A	4-R4-07
3	MCCLURE WM H & MARGARET A	4-R7-26.1
4	HABERFIELD WAYNE K & D A	4-R8-1
5	SCHUETZ EBBIE JOSEPH & JOY	4-R8-3
6	TUNNEL RIDGE LLC	4-R8-3.2
7	TUNNEL RIDGE LLC	4-R8-4.18
8	CRAFT JOSEPH W III FOUNDATION	4-R8-63.2
9	TUNNEL RIDGE LLC	4-R8-63
10	TUNNEL RIDGE LLC	4-R8-79
11	WHEELING POWER CO WHEELING ELECTRIC CO	4-R8-63.1
12	CRAFT JOSEPH W III FOUNDATION	4-R8-51
13	SCHELL HOLLY L	4-R8N-13
14	STATE OF WEST VIRGINIA, DEPARTMENT OF TRANSPORTATION	CHERRY HILL ROAD
15	KOEHL THOMAS A & R A	4-R8N-6
16	MURRAY JOSEPH B & SYLVIA J	4-R8N-7
17	MARY ANN HESS REALTY LLC C/O HANNIG & ASSOCIATES PLLC	4-R8N-9
18	MARY ANN HESS REALTY LLC C/O HANNIG & ASSOCIATES PLLC	4-R8-53
19	MATUSIC KAREN P & ALAN D GEORGE	4-R8-53.1
20	MARY ANN HESS REALTY LLC C/O HANNIG & ASSOCIATES PLLC	4-R11-12
21	JONES ROBERT E MD INC	4-R11-16.3
22	CUCHTA B WILLIAM III & REBECCA	4-R11-6.9
23	SERENITY RD PERSONAL RESIDENCE TRUST-GEARY RICHARD C JR TTEE	4-R11-6.7
24	SERENITY RD PERSONAL RESIDENCE TRUST-GEARY RICHARD C JR TTEE	4-R11-8.2
25	SINICROPE THOMAS D	4-R11-7
26	SINICROPE THOMAS	4-R11-8
27	BABER KENNETH C & STEPHANIE H	4-R11K-24.1
28	IRBY PAUL & BARBARA TRUST	4-R11K-22
29	IRBY PAUL & BARBARA TRUST	4-R11K-71
30	PELUCHETTE NATHAN V & LAUREN E	4-R11K-21
31	SPENCER THOMAS W & CATHERINE K	4-R11K-19.2
32	SPENCER THOMAS W & CATHERINE K	4-R11K-19
33	SPENCER THOMAS W & CATHERINE K	4-R11K-19.1
34	WHITMIRE C E & J K	4-R11K-17
35	LIMBERT PAUL M AND LOUISE P	4-R11K-16
36	TODD C BROWN & SUZANNE L. BROWN	4-R11K-13
37	BOYD ALLAN A CAMPBELL LINDA L	4-R11P-2
38	FITZSIMMONS ROBERT J	4-R11P-3
39	SISTERS OF ST JOSEPH OF WHG	4-R11-21.38
40	CARPENTER DAVID & KATHERINE R	4-R11-21.9
41	MILDRED GERLING, ALFREDO AGUIRRE, & KATHY AGUIRRE	4-R11-21.22
42	SISTERS OF ST JOSEPH OF WHEELING INC	4-R11-21
43	SISTERS OF ST JOSEPH OF WHG	4-R11-20

09/26/2025

REVISIONS:

COMPANY:



OPERATOR'S

ROTH OHI

DATE: 04-17-2025

WELL #:

210H

DRAWN BY: TMF

DISTRICT:
RICHLAND

COUNTY:
OHIO

STATE:
WV

SCALE: 1"=2000'

DRAWING NO: ACE-2598

WELL LOCATION PLAT 7



SURVEYOR/ENGINEER: 1-304-933-3463
1700 ANMOORE RD,
BRIDGEPORT, WV 26330

ADJOINING OWNERS TABLE		
TRACT	SURFACE OWNER (S)	TAX PARCEL
A	HEART 2 HEART VOLUNTEERS INC	4-R4-05
B	BOYD ROBERT JEFFREY & CHERYL L	4-R5-24
C	OLEJASZ JOSEPH R JR	4-R5-34
D	OLEJASZ JOSEPH R JR	4-R5-35
E	KUCERA CARL J & SHARON L	4-R5-35.2
F	PAVEUCH-SWIGER SHERRI J PAVEUCH JEFFREY M	4-R5-35.1
G	SHELL RICHARD A & N	4-R8-1.1
H	WEIGAND PAUL & REBECCA FAMILY TRUST	4-R5-40.1
I	TUNNEL RIDGE LLC	4-R5-40.7
J	CRAFT JOSEPH W III FOUNDATION	4-R8-3.1
K	CRAFT JOSEPH W III FOUNDATION	4-R8-5
L	CRAFT JOSEPH W III FOUNDATION	4-R8-4.13
M	HERCULES ROBERT D & PATSY G	4-R8K-113
N	HERCULES ROBERT D & P G	4-R8K-103
O	BOZENSKE B H AND OKELLEY K J	4-R8K-104
P	REED ELMER & JOY	4-R8K-105
Q	REED ELMER K & J D	4-R8K-106
R	FRAGALE ELAINE & SPEAKER KURT	4-R8K-107
S	OCHAP EUGENE F & DENISE R	4-R8K-108
T	OCHAP EUGENE F & D R	4-R8K-109
U	MC GEE JOHN M	4-R8P-17
V	THOMAN FRANZ	4-R8-62
W	TUNNEL RIDGE LLC	4-R8P-16
X	WEAVER SHIRLEY M	4-R8P-2
Y	TUNNEL RIDGE LLC	4-R8P-14
Z	TUNNEL RIDGE LLC	4-R8P-15
A1	TUNNEL RIDGE LLC	4-R8-62.4
B2	TUNNEL RIDGE LLC	4-R8P-1
C3	COTTRELL CLARA M	4-R8P-3
D4	IVERSON DERRICK H & BARBARA A	4-R8P-4
E5	STOLLAR HEATHER D	4-R8P-5
F6	WEST WINSTON W JR	4-R8P-6
G7	WEST WINSTON W JR	4-R8P-7
H8	METZ MATTHEW R	4-R8P-8
I9	TEUFEL ERNESTINE M	4-R8P-9
J10	LINTON MARK D & CHERYL A BROZOVICH	4-R11B-2
K11	BART DESTEFANO & NANCY E DESTEFANO	4-R11B-5
L12	BURNS WILLIAM D & JILL R	4-R11B-6
M13	BURNS WILLIAM D & JILL R	4-R11B-10
N14	NAEGELE ALAN SANDSTORM MARY ANN	4-R11B-26
O15	NAEGELE ALAN SANDSTROM MARY ANN	4-R11B-27
P16	SCHULTZ AIRRY ANN	4-R11B-28
Q17	PATERNO JOSEPH III	4-R11B-29
R18	MAXWELL MARY ANN	4-R11B-31
S19	MAXWELL MARY ANN	4-R11B-32
T20	ZANE TIMOTHY D	4-R11B-33
U21	ZANE TIMOTHY D	4-R11B-35
V22	VARGO RONALD J	4-R11B-36
W23	LEMLEY STEPHEN J & E	4-R11B-37
X24	KING JOHN W & LINDA A - TOD	4-R11B-38
Y25	LOUGH DONALD H JR & A L	4-R11-16.12
Z26	SEBULSKY RONALD J	4-R11-16.5
A27	JONES ROBERT E MD INC	4-R11-16.10
B28	JONES ROBERT E MD INC	4-R11-17
C29	KENAMOND PENNY J	4-R11-17.1
D30	KENAMOND PENNY	4-R11-8.3
E31	KENAMOND PENNY J	4-R11-8.1
F32	TAYLOR JAMES M AND HEATHER A	4-R11K-24
G33	TAYLOR JAMES M AND HEATHER A	4-R11K-23
H34	PANEPINTO MARK D	4-R11K-25
I35	PANEPINTO MARK D & MINDY D	4-R11K-26
J36	BAUKNECHT JON ROSS & BAUKNECHT DONNA MARIE	4-R11K-27
K37	FARMER MARK S	4-R11K-28.1
L38	FARMER MARK S	4-R11K-28.2
M39	OHIO COUNTY PUBLIC SERV DIST	4-R11K-28.4

ADJOINING OWNERS TABLE		
TRACT	SURFACE OWNER (S)	TAX PARCEL
N40	OHIO COUNTY PUBLIC SERV DIST	4-R11K-33.1
O41	OHIO COUNTY PUBLIC SERV DIST	4-R11K-16.1
P42	PENNINGTON EDWARD B	4-R11K-33
Q43	MORGAN SHARON - TOD	4-R11K-32
R44	BRITT DARRELL GENE & SANDRA K	4-R11-21.36
S45	SIEWNY PATRICIA J & JOHN L	4-R11-21.33
T46	TINA M HINZEY	4-R11-21.32
U47	TINA M HINZEY	4-R11-21.30
V48	WALLER WILLIAM O	4-R11-21.20
W49	KLUG ELEANOR L	4-R11-21.29
X50	KLUG ELEANOR L	4-R11-21.31
Y51	KLUG ELEANOR L	4-R11-21.27
Z52	FRASNELLI ROBERT V & R A	4-R11-21.23
A53	FRASNELLI ROBERT V & R A	4-R11-21.34
B54	FRASNELLI ROBERT V & R A	4-R11-21.21
C55	DURDINES JOHN MICHAEL JR	4-R11-21.26
D56	DURDINES JOHN MICHAEL JR	4-R11-21.25
E57	DURDINES JOHN MICHAEL JR	4-R11-21.10
F58	RANDOLPH ROBERT A & B A	4-R11-21.17
G59	WOJCIK FRANK B & F A	4-R11-21.19
H60	BALLARD RICHARD W & S M	4-R11-21.18
I61	VALPUT JEFFREY J	4-R11-21.14
J62	BRETT W MEACHAM & REBECCA W MEACHAM	4-R11-21.16
K63	MURRAY WILLIAM H JR & S L	4-R11-21.15
L64	MURRAY WM H JR & S L	4-R11-21.8
M65	MURRAY WILLIAM M JR & SHELLY L	4-R11-21.40
N66	MURRAY WILLIAM M JR & SHELLY L	4-R11-21.35
O67	MURRAY WILLIAM M JR & SHELLY L	4-R11-21.41
P68	SISTERS OF SAINT JOSEPH OF WHEELING INC	4-R11-21.39
Q69	WAYNE GEORGANN R & HOWARD N JR	4-R11-21.11
R70	KUCHINSKI KELLY A & SHANNON M	4-R11-21.12
S71	TENNANT BRANDON M	4-R11L-36
T72	KEEFER FRANK JAY - TOD	4-R11-21.28
U73	WHEELING PARK COMMISSION	4-R11-21.5
V74	WHEELING PARK COMMISSION	4-R11-20.1
W75	PARKS SYSTEM TRUST FUND OF WHEELING	4-R11-21.3
X76	CITY OF WHEELING	4-R14-15
Y77	JONES WILBUR S JR JEFFERSON JOYCE P	4-R14-90
Z78	BORDAS LINDA M	4-R11P-1.1
A79	FITZSIMMONS ROBERT J	4-R11P-3.1
B80	BORDAS LINDA M	4-R11P-1
C81	BORDAS LINDA M	4-R11K-12
D82	BELANCIC ERIC J	4-R11K-15
E83	BUSH STEVEN & LAURA	4-R11K-14
F84	MARTHA W HOBBS	4-R11K-10
G85	MARTHA W HOBBS	4-R11K-9
H86	MARTHA W HOBBS	4-R11K-8
I87	GAJNSKI THOMAS P & L W	4-R11K-7.1
J88	DEARTH JOHN EDW & P C	4-R11K-6
K89	GARDILL JAMES CHRISTOPHER & JODIE K	4-R11K-24.2
L90	GULLO GAYE R	4-R11K-24.3
M91	FAMILY TRUST OF JOHN R & AGNES T ARSLAIN (TRUSTEES)	4-R11K-34
N92	SERENITY RD PERSONAL RESIDENCE TRUST-GEARY RICHARD C JR TTEE	4-R11-6.13
O93	WURTZBACHER JOHN J & ROXANNE B	4-R11-6.8
P94	CUNNINGHAM H SCOTT & SALLY A	4-R11-6.10
Q95	PENN HOLDING LIMITED LIABILITY COMPANY	4-R11-6.3
R96	MARY ANN HESS REALTY LLC C/O HANNIG & ASSOCIATES PLLC	4-R11-11
S97	MARY ANN HESS REALTY LLC C/O HANNIG & ASSOCIATES PLLC	4-R8-52
T98	FROME STEPHEN D & REBECCA T-LE FROME S & R IRREVOCABLE TRUST	4-R8-69.2
U99	KOEGLER BRUCE M & A L	4-R8N-1
V100	RYS ROBERT J	4-R8N-2
W101	DILLEY RICHARD J	4-R8N-3
X102	DILLEY RICHARD J	4-R8N-4
Y103	KOEHL THOMAS A & R A	4-R8N-5
Z104	LITTEN PATRICIA J	4-R8N-8
A105	MARY ANN HESS REALTY LLC C/O HANNIG & ASSOCIATES PLLC	4-R8N-10
B106	ORKOSKEY JANET K	4-R8N-11

09/26/2025

REVISIONS:	COMPANY:		
	OPERATOR'S	ROTH OHI	
	WELL #:	210H	
	DISTRICT:	COUNTY:	STATE:
	RICHLAND	OHIO	WV
			DATE: 04-17-2025
			DRAWN BY: TMF
			SCALE: N/A
			DRAWING NO: ACE-2598
			WELL LOCATION PLAT 8



SURVEYOR/ENGINEER: 1-304-933-3463
1700 ANMOORE RD,
BRIDGEPORT, WV 26330


ADJOINING OWNERS TABLE		
TRACT	SURFACE OWNER (S)	TAX PARCEL
C107	SCHELL HOLLY L	4-R8N-12
D108	SMITH W EVERETT & JOLINDA STEINER	4-R8N-14
E109	MEREDITH RICHARD T AND S F	4-R8-69
F110	MEREDITH DONALD R II AND J K	4-R8-69.3
G111	MEREDITH DONALD R II AND JULIE	4-R8-69.1
H112	DUYMICH JENNIFER L & DAVID	4-R8-66
I113	KARNELL WILLIAM H & JENNIFER	4-R8-66.1
J114	AUTEN GERALD R JR & GRACE A	4-R8-65
K115	JOHN JOSEPH J & KAREN M	4-R8-65.2
L116	RCK 2 GROUP LLC ATTN KAYLEEN FITZSIMMONS	4-R8-64
M117	KIMPEL TODD E & JOYCE E	2-CV4-16
N118	TUNNEL RIDGE LLC	2-CV4-15
O119	TUNNEL RIDGE LLC	4-R8-67
P120	TUNNEL RIDGE LLC	2-CV4-15.2
Q121	STANLEY GEORGE DAVID AND SUSAN	2-CV4-14.2
R122	STANLEY GEORGE D & SUSAN M	2-CV4-14.1
S123	STANLEY GEORGE DAVID STANLEY SUSAN M	2-CV4-8.1
T124	TRACY JOHN A & M A	2-CV4-21.3
U125	TRACY JOHN A & MARY ANN E	2-CV4-21
V126	BAKER VINCENT L	2-CV1-6
W127	BAKER VINCENT L	2-CV1-9
X128	KINNEER VERNON A JR & CARLA C	2-CV1-8
Y129	KINNEER VERNON A JR & CARLA C	2-CV1-7
Z130	BROWN CHAD & YEKATERNIA	4-R8-4.19
A131	BROWN CHAD & YEKATERINA	4-R8-4.17
B132	BAKER FAMILY RESIDENCE TRUST; STEVEN P BAKER (LE)	4-R8-4
C133	KUCERA LISA A	4-R8-4.8
D134	HELDEFFER GEORGE W	4-R8-4.7
E135	CAMPBELL ALLEN B	4-R8-4.9
F136	CALDWELL SHANE AND SUZANNE	4-R8-78
G137	CLARK JOHN M & B C	4-R8-4.10
H138	FACEMIRE JAMES G	4-R8-4.3
I139	FEDORKE M PATRICIA	4-R8-4.2
J140	BROWN HARCE M & JENNIFER J	4-R8-4.1
K141	CLEGG R E & J L	2-CV1-5
L142	TOMAC ROBERT C JR	2-CV1-4
M143	ROGERSON KAREN S	2-CV1-2
N144	SHEARER PHILLIP G & CINDY M	2-CV1-1
O145	QUINN JOHN THOMAS	2-CV4-7
P146	QUINN THOMAS F & SUE ANN TAYLOR	2-CV4-7.4
Q147	BENNER SUZANNE J & JAMES T BENNER	2-CV4-7.5
R148	FEDORKE AARON P & FEDORKE RACHEL SUE	2-CV4-4.1
S149	FEDORKE AARON P & TIMOTHY J	2-CV4-3
T150	CITY OF WHEELING	4-R7-18
U151	HARTFILE GARY- TOD	4-R7-15.1
V152	CITY OF WHEELING	4-R7-18
W153	EDGE BRUCE W	4-R7-23
X154	DONOHEW WILLIAM SCOTT & LAURA	4-R4-2.4
Y155	LEFKAY SCOTT A & TRACY L	4-R8-2.3
Z156	FELDNER CHARLENE M - TOD	4-R8-2.1
A157	CALDWELL SHANE J & CALDWELL SUZANNE M	4-R7-24.1
B158	CALDWELL SUZANNE & SHANE	4-R7-24.2
C159	OLEJASZ JR JOSEPH R OLEJASZ J R SR & G (RT-OCC)	4-R8-2.2
D160	MCKEE JAMES F JR & EILEEN B	4-R8-4.14
E161	MCKEE JAMES & EILEEN	4-R8-4.16
F162	MCKEE JAMES & EILEEN	4-R8-4.15
G163	MCKEE JAMES F JR & EILEEN B	4-R8-77
H164	MOLNAR KRISTINE N	4-R11-16.4
I165	SERENITY ROAD LIMITED LIABILITY COMPANY	4-R11-6.21
J166	TUNNEL RIDGE LLC	4-R8-63.3

09/26/2025

REVISIONS:	COMPANY:			
	OPERATOR'S			DATE: 04-17-2025
	WELL #:			
	DISTRICT:			DRAWN BY: TMF
	RICHLAND			SCALE: N/A
	COUNTY:	STATE:	DRAWING NO: ACE-2598	
	OHIO	WV	WELL LOCATION PLAT 9	



SURVEYOR/ENGINEER:
1-304-933-3463
1700 ANMOORE RD,
BRIDGEPORT, WV 26330

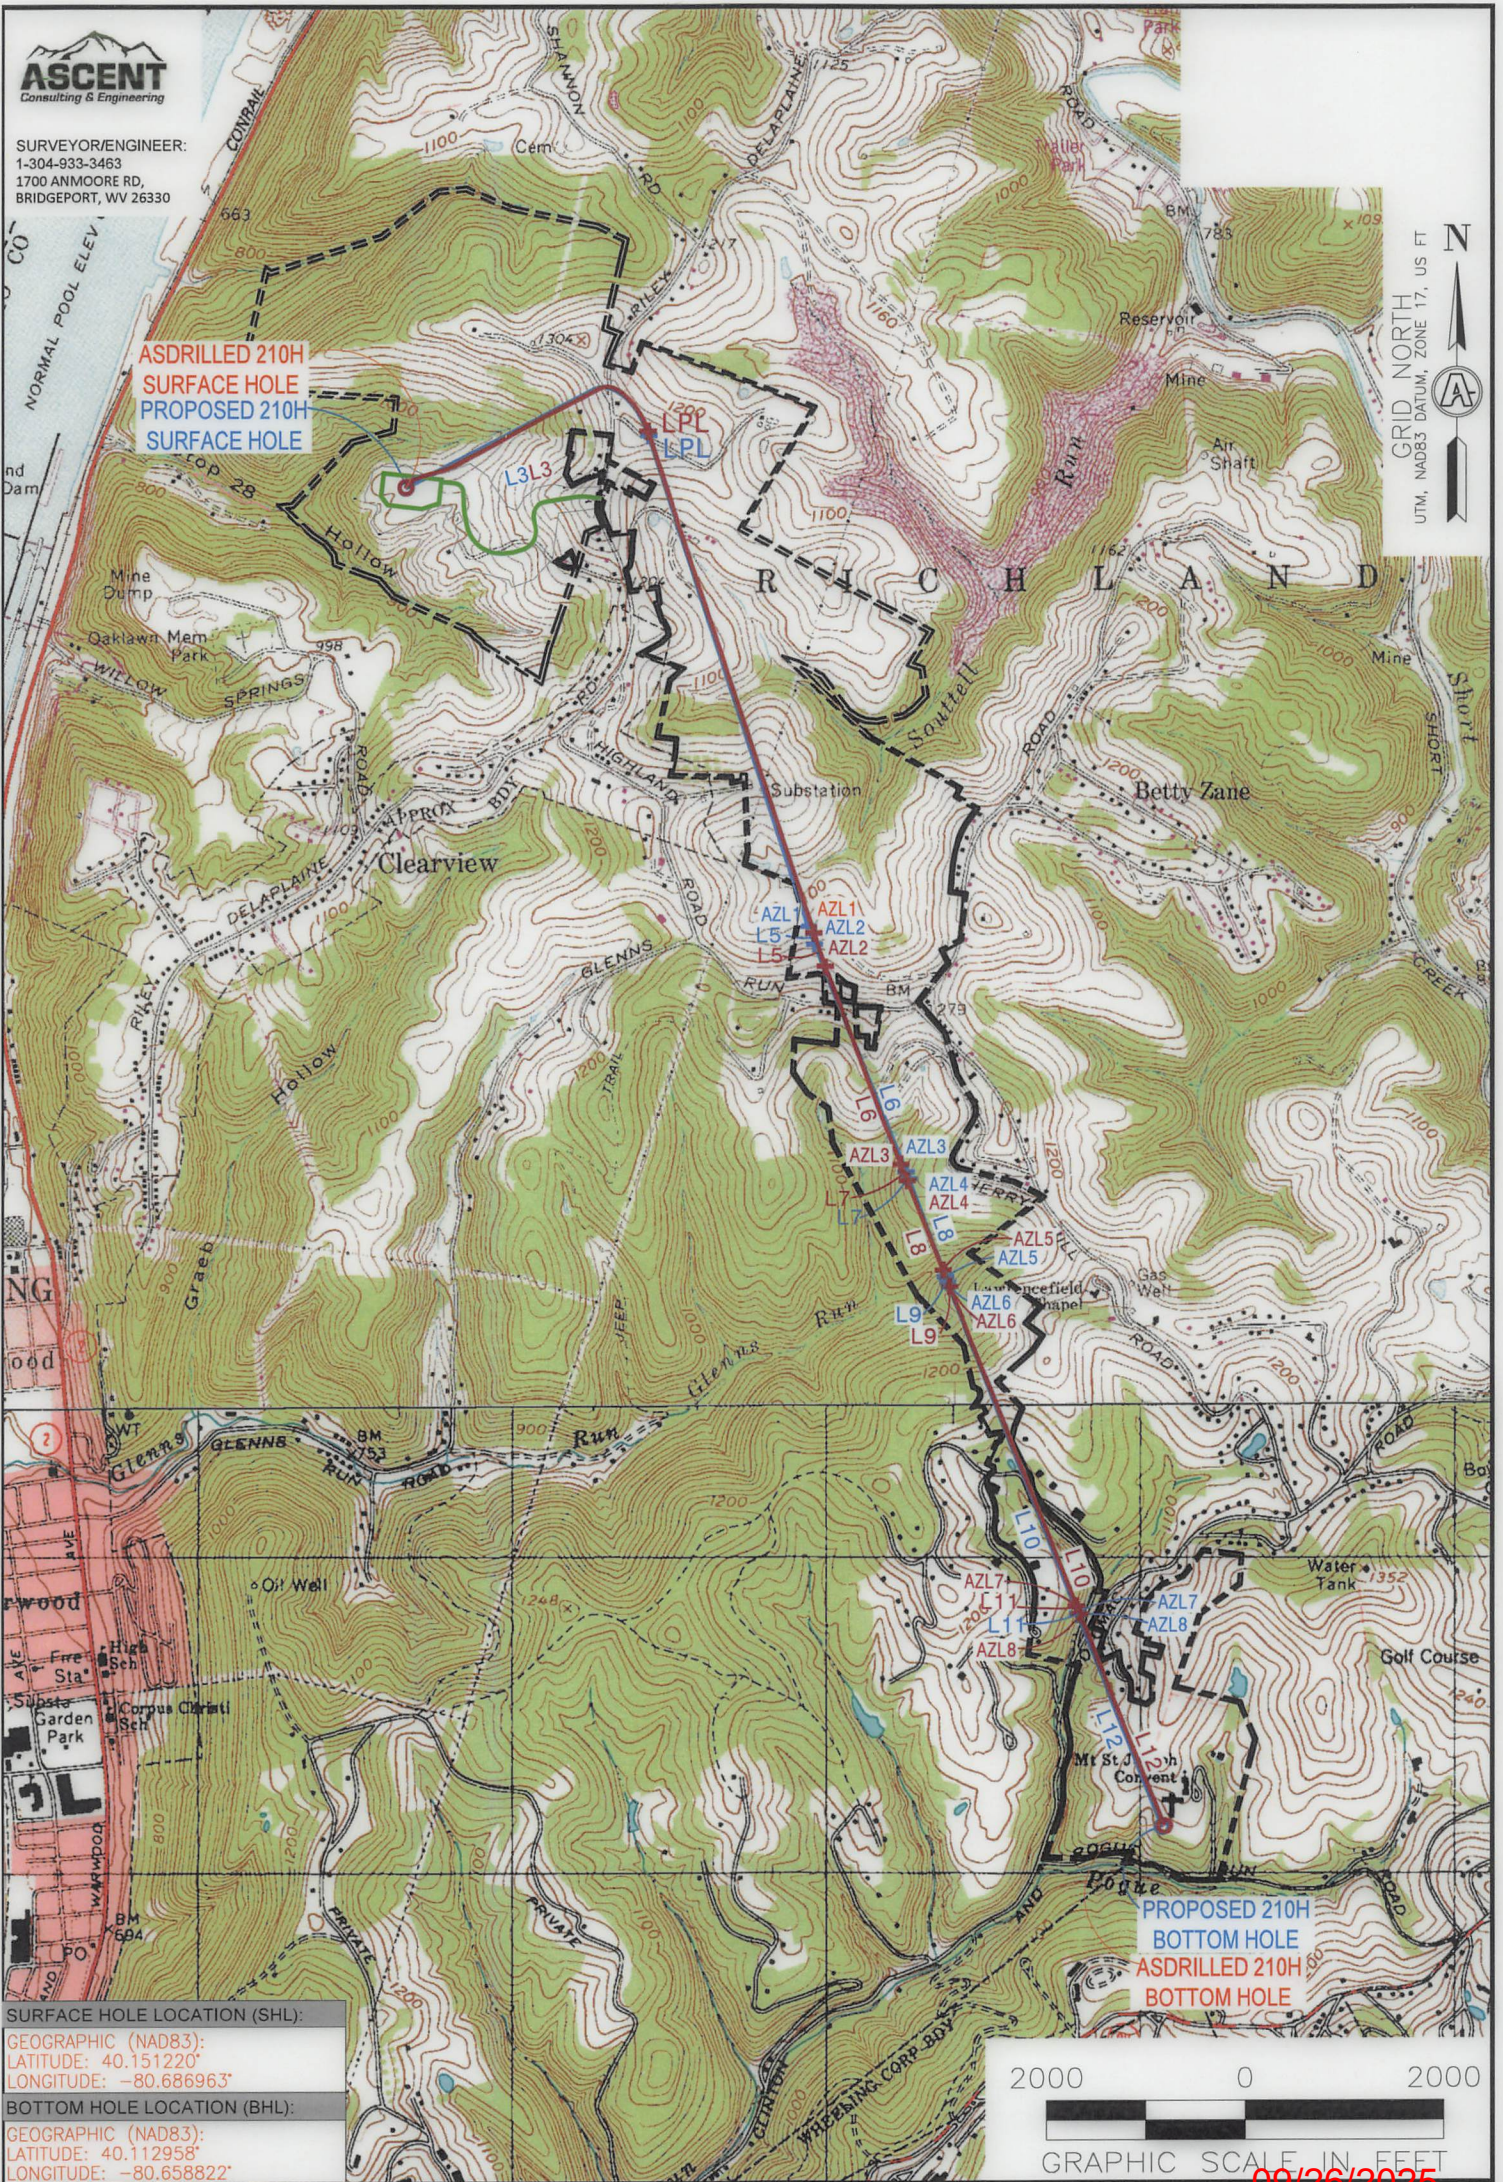

SURFACE HOLE LOCATION (SHL):

GEOGRAPHIC (NAD83):
LATITUDE: 40.151220°
LONGITUDE: -80.686963°

BOTTOM HOLE LOCATION (BHL):

GEOGRAPHIC (NAD83):
LATITUDE: 40.112958°
LONGITUDE: -80.658822°

NOTES ON SURVEY

1. SURFACE AND ROYALTY OWNER INFORMATION AND THEIR BOUNDARIES SHOWN HEREON WERE PLOTTED FROM DEEDS AND/OR TAX PARCEL MAPS PROVIDED BY CLIENT AND/OR FIELD LOCATIONS.
2. THIS PLAT DOES NOT REPRESENT A BOUNDARY SURVEY OF THE PARCELS SHOWN HEREON.
4. ALL INSETS ARE GRID NORTH UNLESS OTHERWISE DEPICTED.

LEGEND:

- PROPOSED SURFACE HOLE / BOTTOM HOLE
- EXISTING / PRODUCING WELLHEAD
- LPL LANDING POINT LOCATION
- EXISTING WATER WELL
- EXISTING SPRING
- SURVEYED BOUNDARY
- DRILLING UNIT
- LEASE BOUNDARY
- ASDRILLED PATH
- PROPOSED PATH
- DHP BUFFER

WELL OPERATOR:
SWN PRODUCTION COMPANY, LLC

ADDRESS:
1300 FORT PIERPONT DRIVE, SUITE 201

SURFACE OWNER:
ROTH FARMS, LLC

WELL (FARM) NAME:

ROTH OHI

WELL #

210H



SERIAL #

XXXX

COUNTY - CODE
OHIO - 069

DISTRICT;
RICHLAND

USGS 7 1/2 QUADRANGLE MAP NAME
TILTONSVILLE 7.5', OH

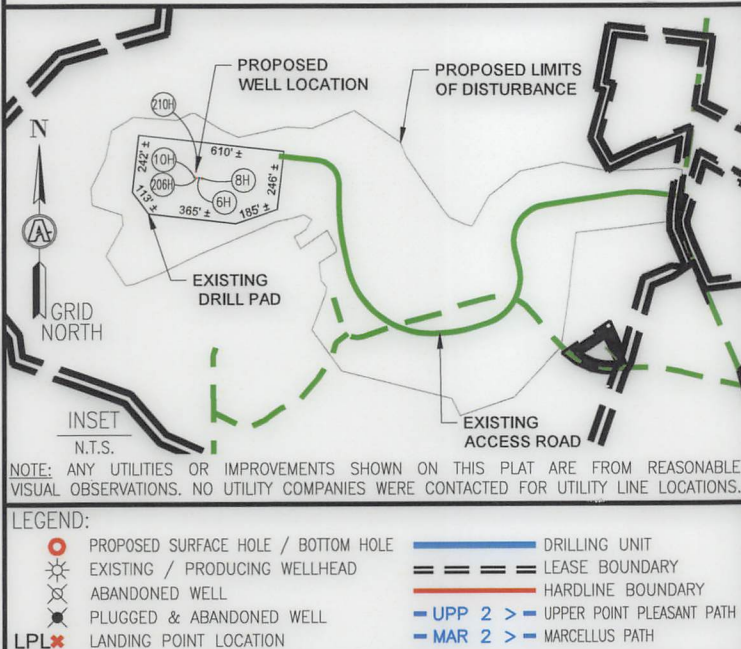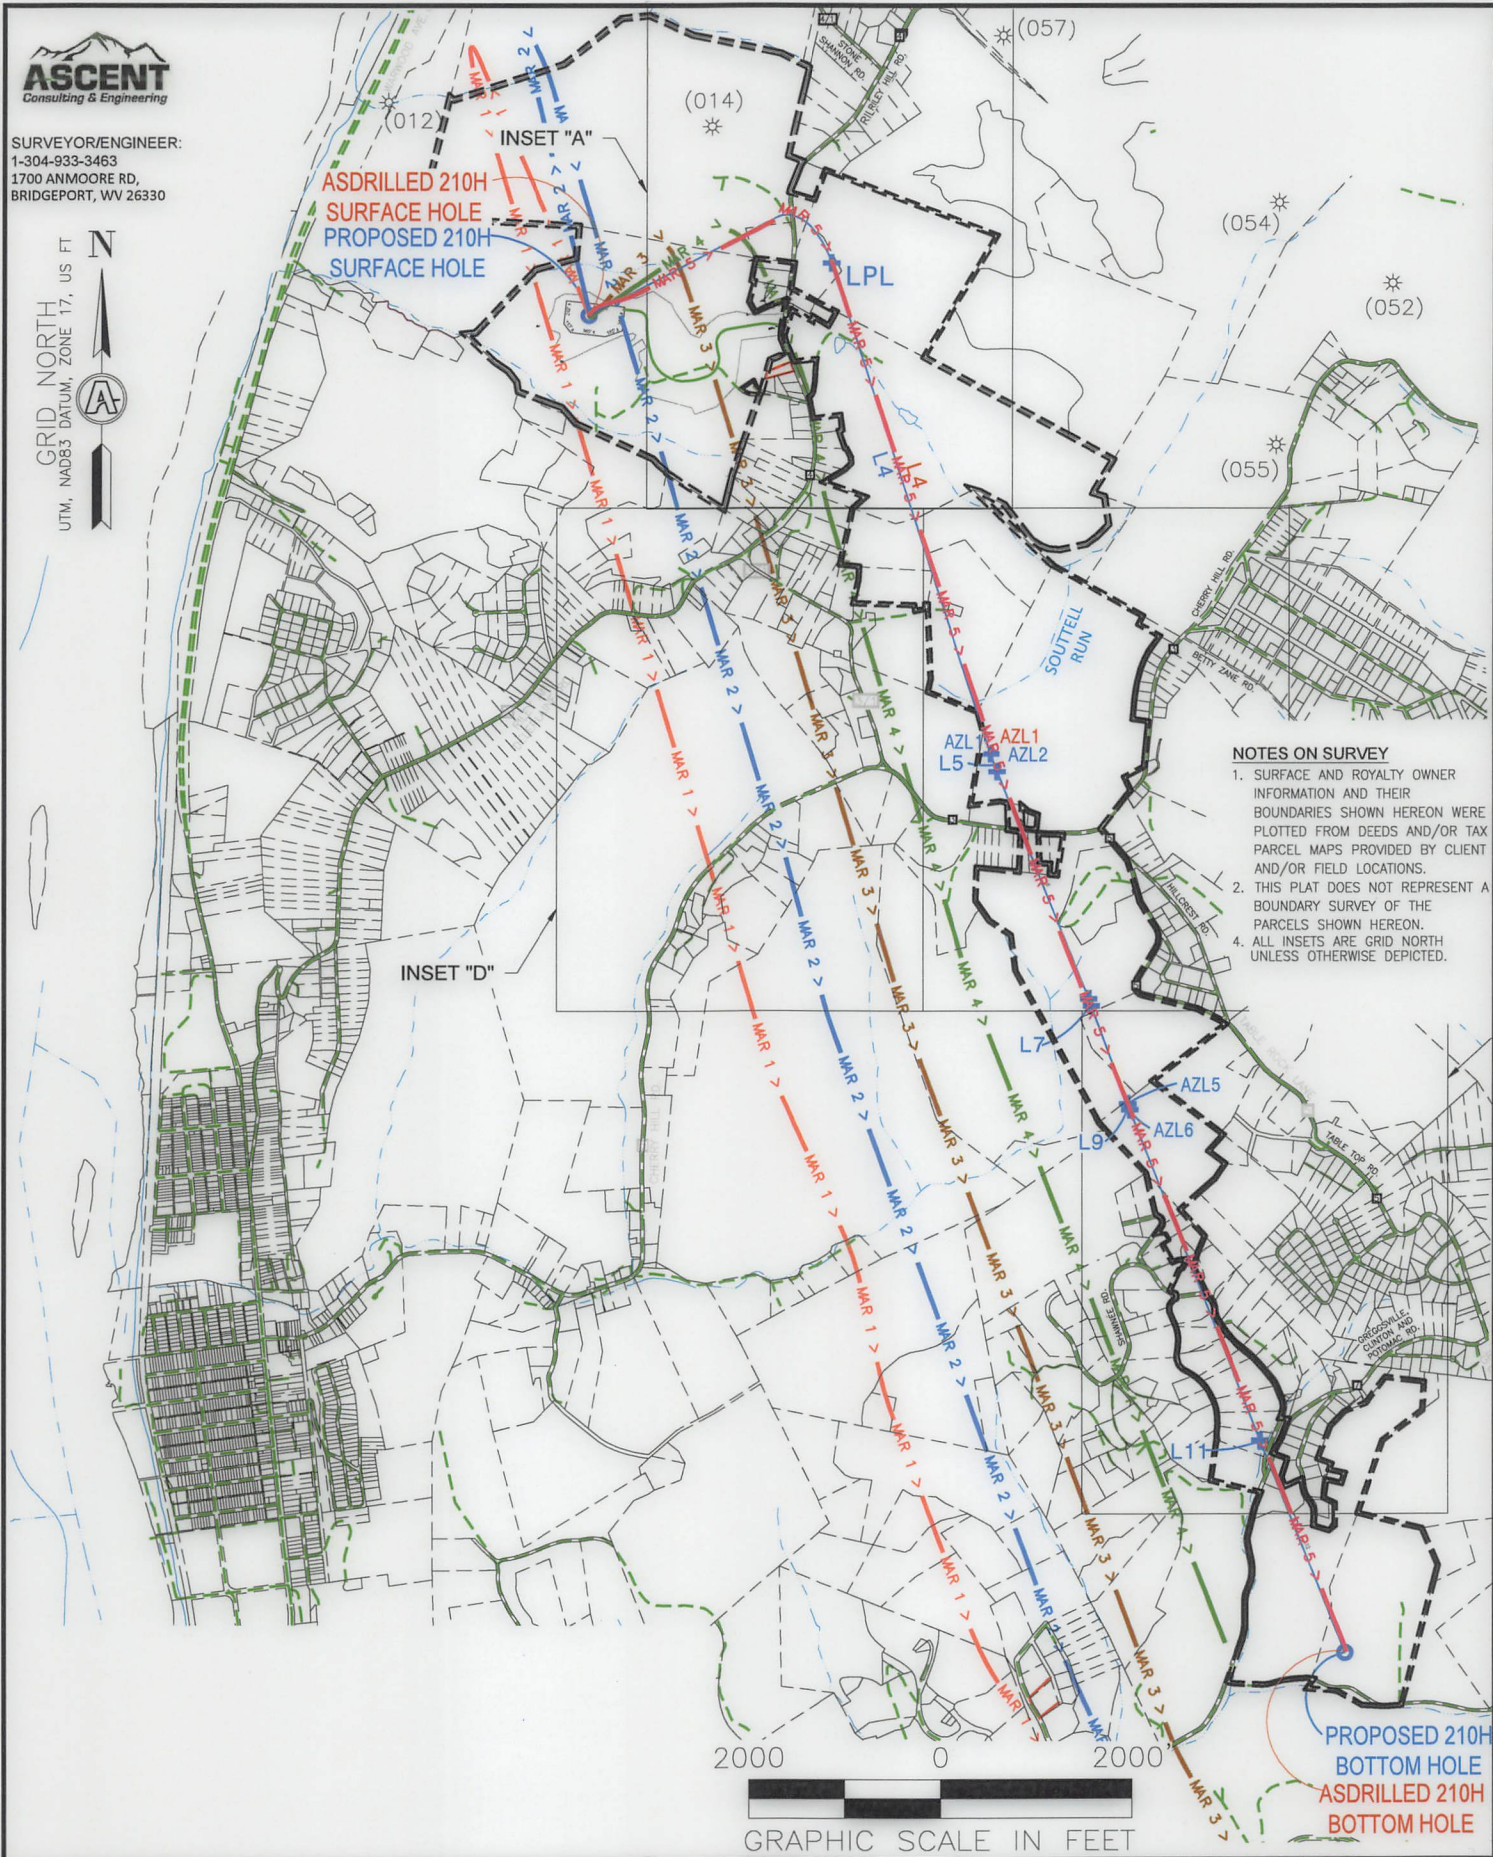

COMPANY:

expand

OPERATOR'S
WELL #:

ROTH OHI
210H

DISTRICT: COUNTY: STATE:

RICHLAND OHIO WV

SWN PRODUCTION COMPANY, LLC
SURFACE HOLES

1. "ROTH-OHI 206H"
2. "ROTH-OHI 6H"
3. "ROTH-OHI 8H"
4. "ROTH-OHI 10H"
5. "ROTH-OHI 210H"

09/26/2025

REVISIONS:


DATE: 04-17-2025

DRAWN BY: TMF
SCALE: 1" = 2000'
DRAWING NO: ACE-2598
INTERNAL WELL PLAT



SURVEYOR/ENGINEER:
1-304-933-3463
1700 ANMOORE RD,
BRIDGEPORT, WV 26330

SURFACE HOLE LOCATION (SHL):	SURFACE HOLE LOCATION (SHL):	AZIMUTH POINT LOCATION (AZL5):	AZIMUTH POINT LOCATION (AZL5):
GEOGRAPHIC (NAD83): LATITUDE: 40.151214° LONGITUDE: -80.686960°	GEOGRAPHIC (NAD27): LATITUDE: 40.151143° LONGITUDE: -80.687159°	GEOGRAPHIC (NAD83): LATITUDE: 40.128643° LONGITUDE: -80.666926°	GEOGRAPHIC (NAD27): LATITUDE: 40.128571° LONGITUDE: -80.667125°
UTM (NAD83, ZONE 17, FEET): NORTHING: 14,581,951.550 EASTING: 1,727,890.070	UTM (NAD27, ZONE 17, FEET): NORTHING: 14,581,235.184 EASTING: 1,727,836.975	UTM (NAD83, ZONE 17, FEET): NORTHING: 14,573,752.580 EASTING: 1,733,519.280	UTM (NAD27, ZONE 17, FEET): NORTHING: 14,573,036.197 EASTING: 1,733,466.043
UTM (NAD83, ZONE 17, METERS): NORTHING: 4,444,587.722 EASTING: 526,661.947	UTM (NAD27, ZONE 17, METERS): NORTHING: 4,444,369.373 EASTING: 526,645.763	UTM (NAD83, ZONE 17, METERS): NORTHING: 4,442,088.671 EASTING: 528,377.733	UTM (NAD27, ZONE 17, METERS): NORTHING: 4,441,870.317 EASTING: 528,361.507
LANDING POINT LOCATION (LPL):	LANDING POINT LOCATION (LPL):	AZIMUTH POINT LOCATION (AZL6):	AZIMUTH POINT LOCATION (AZL6):
GEOGRAPHIC (NAD83): LATITUDE: 40.152681° LONGITUDE: -80.677896°	GEOGRAPHIC (NAD27): LATITUDE: 40.152609° LONGITUDE: -80.678095°	GEOGRAPHIC (NAD83): LATITUDE: 40.128507° LONGITUDE: -80.666858°	GEOGRAPHIC (NAD27): LATITUDE: 40.128435° LONGITUDE: -80.667058°
UTM (NAD83, ZONE 17, FEET): NORTHING: 14,582,494.580 EASTING: 1,730,420.970	UTM (NAD27, ZONE 17, FEET): NORTHING: 14,581,778.191 EASTING: 1,730,367.803	UTM (NAD83, ZONE 17, FEET): NORTHING: 14,573,703.020 EASTING: 1,733,538.330	UTM (NAD27, ZONE 17, FEET): NORTHING: 14,572,986.637 EASTING: 1,733,485.092
UTM (NAD83, ZONE 17, METERS): NORTHING: 4,444,753.237 EASTING: 527,433.367	UTM (NAD27, ZONE 17, METERS): NORTHING: 4,444,534.882 EASTING: 527,417.161	UTM (NAD83, ZONE 17, METERS): NORTHING: 4,442,073.565 EASTING: 528,383.540	UTM (NAD27, ZONE 17, METERS): NORTHING: 4,441,870.317 EASTING: 528,367.313
AZIMUTH POINT LOCATION (AZL1):	AZIMUTH POINT LOCATION (AZL1):	AZIMUTH POINT LOCATION (AZL7):	AZIMUTH POINT LOCATION (AZL7):
GEOGRAPHIC (NAD83): LATITUDE: 40.138649° LONGITUDE: -80.672003°	GEOGRAPHIC (NAD27): LATITUDE: 40.138577° LONGITUDE: -80.672203°	GEOGRAPHIC (NAD83): LATITUDE: 40.119017° LONGITUDE: -80.662028°	GEOGRAPHIC (NAD27): LATITUDE: 40.118945° LONGITUDE: -80.662228°
UTM (NAD83, ZONE 17, FEET): NORTHING: 14,577,391.000 EASTING: 1,732,086.500	UTM (NAD27, ZONE 17, FEET): NORTHING: 14,576,674.616 EASTING: 1,732,033.296	UTM (NAD83, ZONE 17, FEET): NORTHING: 14,570,252.320 EASTING: 1,734,901.530	UTM (NAD27, ZONE 17, FEET): NORTHING: 14,569,535.938 EASTING: 1,734,848.260
UTM (NAD83, ZONE 17, METERS): NORTHING: 4,443,197.663 EASTING: 527,941.021	UTM (NAD27, ZONE 17, METERS): NORTHING: 4,442,979.309 EASTING: 527,924.805	UTM (NAD83, ZONE 17, METERS): NORTHING: 4,441,021.789 EASTING: 528,799.044	UTM (NAD27, ZONE 17, METERS): NORTHING: 4,440,803.436 EASTING: 528,782.807
AZIMUTH POINT LOCATION (AZL2):	AZIMUTH POINT LOCATION (AZL2):	AZIMUTH POINT LOCATION (AZL8):	AZIMUTH POINT LOCATION (AZL8):
GEOGRAPHIC (NAD83): LATITUDE: 40.138137° LONGITUDE: -80.671762°	GEOGRAPHIC (NAD27): LATITUDE: 40.138065° LONGITUDE: -80.671962°	GEOGRAPHIC (NAD83): LATITUDE: 40.118992° LONGITUDE: -80.662016°	GEOGRAPHIC (NAD27): LATITUDE: 40.118920° LONGITUDE: -80.662216°
UTM (NAD83, ZONE 17, FEET): NORTHING: 14,577,204.780 EASTING: 1,732,154.490	UTM (NAD27, ZONE 17, FEET): NORTHING: 14,576,488.396 EASTING: 1,732,101.285	UTM (NAD83, ZONE 17, FEET): NORTHING: 14,570,243.370 EASTING: 1,734,905.080	UTM (NAD27, ZONE 17, FEET): NORTHING: 14,569,526.988 EASTING: 1,734,851.810
UTM (NAD83, ZONE 17, METERS): NORTHING: 4,443,140.903 EASTING: 527,961.744	UTM (NAD27, ZONE 17, METERS): NORTHING: 4,442,922.549 EASTING: 527,945.527	UTM (NAD83, ZONE 17, METERS): NORTHING: 4,441,019.061 EASTING: 528,800.126	UTM (NAD27, ZONE 17, METERS): NORTHING: 4,440,800.708 EASTING: 528,783.889
AZIMUTH POINT LOCATION (AZL3):	AZIMUTH POINT LOCATION (AZL3):	BOTTOM HOLE LOCATION (BHL):	BOTTOM HOLE LOCATION (BHL):
GEOGRAPHIC (NAD83): LATITUDE: 40.131650° LONGITUDE: -80.668377°	GEOGRAPHIC (NAD27): LATITUDE: 40.131578° LONGITUDE: -80.668576°	GEOGRAPHIC (NAD83): LATITUDE: 40.112933° LONGITUDE: -80.658902°	GEOGRAPHIC (NAD27): LATITUDE: 40.112861° LONGITUDE: -80.659102°
UTM (NAD83, ZONE 17, FEET): NORTHING: 14,574,845.920 EASTING: 1,733,109.510	UTM (NAD27, ZONE 17, FEET): NORTHING: 14,574,129.537 EASTING: 1,733,056.282	UTM (NAD83, ZONE 17, FEET): NORTHING: 14,568,040.380 EASTING: 1,735,783.950	UTM (NAD27, ZONE 17, FEET): NORTHING: 14,567,323.998 EASTING: 1,735,730.659
UTM (NAD83, ZONE 17, METERS): NORTHING: 4,442,421.921 EASTING: 528,252.835	UTM (NAD27, ZONE 17, METERS): NORTHING: 4,442,203.567 EASTING: 528,236.611	UTM (NAD83, ZONE 17, METERS): NORTHING: 4,440,347.589 EASTING: 529,068.006	UTM (NAD27, ZONE 17, METERS): NORTHING: 4,440,129.235 EASTING: 529,051.763
AZIMUTH POINT LOCATION (AZL4):	AZIMUTH POINT LOCATION (AZL4):		
GEOGRAPHIC (NAD83): LATITUDE: 40.131452° LONGITUDE: -80.668278°	GEOGRAPHIC (NAD27): LATITUDE: 40.131380° LONGITUDE: -80.668477°		
UTM (NAD83, ZONE 17, FEET): NORTHING: 14,574,773.870 EASTING: 1,733,137.560	UTM (NAD27, ZONE 17, FEET): NORTHING: 14,574,057.487 EASTING: 1,733,084.332		
UTM (NAD83, ZONE 17, METERS): NORTHING: 4,442,399.960 EASTING: 528,261.385	UTM (NAD27, ZONE 17, METERS): NORTHING: 4,42,181.606 EASTING: 528,245.161		

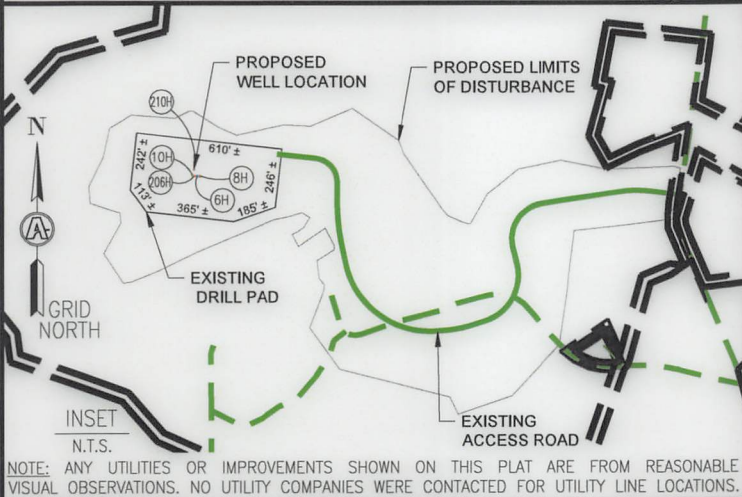


COMPANY:			
OPERATOR'S			ROTH OH
WELL #:			210H
DISTRICT:	COUNTY:	STATE:	
RICHLAND	OHIO	WV	
SWN PRODUCTION COMPANY, LLC			
SURFACE HOLES			
1. "ROTH-OHI 206H"			
2. "ROTH-OHI 6H"			
3. "ROTH-OHI 8H"			
4. "ROTH-OHI 10H"			
5. "ROTH-OHI 210H"			
09/26/2025			
REVISIONS:			DATE: 04-17-2025
			DRAWN BY: TMF
			SCALE: 1" = 2000'
			DRAWING NO: ACE-2598
			INTERNAL WELL PLAT



SURVEYOR/ENGINEER: 1-304-933-3463
1700 ANMOORE RD, BRIDGEPORT, WV 26330

SURFACE HOLE LOCATION (SHL):	AZIMUTH POINT LOCATION (AZL3):	AZIMUTH POINT LOCATION (AZL7):
GEOGRAPHIC (NAD83): LATITUDE: 40.151220° LONGITUDE: -80.686963°	GEOGRAPHIC (NAD83): LATITUDE: 40.131866° LONGITUDE: -80.668579°	GEOGRAPHIC (NAD83): LATITUDE: 40.119239° LONGITUDE: -80.662069°
UTM (NAD83, ZONE 17, FEET): NORTHING: 14,581,953.758 EASTING: 1,727,889.398	UTM (NAD83, ZONE 17, FEET): NORTHING: 14,574,924.281 EASTING: 1,733,052.633	UTM (NAD83, ZONE 17, FEET): NORTHING: 14,570,333.356 EASTING: 1,734,889.784
UTM (NAD83, ZONE 17, METERS): NORTHING: 4,444,588.395 EASTING: 526,661.742	UTM (NAD83, ZONE 17, METERS): NORTHING: 4,442,445.806 EASTING: 528,235.499	UTM (NAD83, ZONE 17, METERS): NORTHING: 4,441,046.489 EASTING: 528,795.464
SPCS, WV NORTH (NAD83): NORTHING: 603,631.872 EASTING: 1,636,707.023	SPCS, WV NORTH (NAD83): NORTHING: 596,514.327 EASTING: 1,641,753.774	SPCS, WV NORTH (NAD83): NORTHING: 591,891.595 EASTING: 1,643,514.488
GEOGRAPHIC (NAD27): LATITUDE: 40.151149° LONGITUDE: -80.687161°	GEOGRAPHIC (NAD27): LATITUDE: 40.131793° LONGITUDE: -80.668779°	GEOGRAPHIC (NAD27): LATITUDE: 40.119007° LONGITUDE: -80.662269°
SPCS, WV NORTH (NAD27): NORTHING: 603595.100 EASTING: 1668142.420	SPCS, WV NORTH (NAD27): NORTHING: 596,477.540 EASTING: 1,673,189.040	SPCS, WV NORTH (NAD27): NORTHING: 591,854.810 EASTING: 1,674,949.710
LANDING POINT LOCATION (LPL):	AZIMUTH POINT LOCATION (AZL4):	AZIMUTH POINT LOCATION (AZL8):
GEOGRAPHIC (NAD83): LATITUDE: 40.152798° LONGITUDE: -80.677925°	GEOGRAPHIC (NAD83): LATITUDE: 40.131399° LONGITUDE: -80.668337°	GEOGRAPHIC (NAD83): LATITUDE: 40.119007° LONGITUDE: -80.661950°
UTM (NAD83, ZONE 17, FEET): NORTHING: 14,582,537.289 EASTING: 1,730,412.791	UTM (NAD83, ZONE 17, FEET): NORTHING: 14,574,754.573 EASTING: 1,733,120.890	UTM (NAD83, ZONE 17, FEET): NORTHING: 14,570,248.859 EASTING: 1,734,923.462
UTM (NAD83, ZONE 17, METERS): NORTHING: 4,444,766.255 EASTING: 527,430.874	UTM (NAD83, ZONE 17, METERS): NORTHING: 4,442,394.079 EASTING: 528,256.304	UTM (NAD83, ZONE 17, METERS): NORTHING: 4,441,020.734 EASTING: 528,805.729
SPCS, WV NORTH (NAD83): NORTHING: 604,173.294 EASTING: 1,639,240.776	SPCS, WV NORTH (NAD83): NORTHING: 596,343.437 EASTING: 1,641,819.206	SPCS, WV NORTH (NAD83): NORTHING: 591,806.515 EASTING: 1,643,546.758
GEOGRAPHIC (NAD27): LATITUDE: 40.152726° LONGITUDE: -80.678124°	GEOGRAPHIC (NAD27): LATITUDE: 40.131327° LONGITUDE: -80.668537°	GEOGRAPHIC (NAD27): LATITUDE: 40.118935° LONGITUDE: -80.662150°
SPCS, WV NORTH (NAD27): NORTHING: 604,136.500 EASTING: 1,670,676.100	SPCS, WV NORTH (NAD27): LATITUDE: 596,306.650 LONGITUDE: 1,673,254.470	SPCS, WV NORTH (NAD27): NORTHING: 591,769.730 EASTING: 1,674,981.980
AZIMUTH POINT LOCATION (AZL1):	AZIMUTH POINT LOCATION (AZL5):	BOTTOM HOLE LOCATION (BHL):
GEOGRAPHIC (NAD83): LATITUDE: 40.138463° LONGITUDE: -80.671788°	GEOGRAPHIC (NAD83): LATITUDE: 40.128832° LONGITUDE: -80.667012°	GEOGRAPHIC (NAD83): LATITUDE: 40.112958° LONGITUDE: -80.658822°
UTM (NAD83, ZONE 17, FEET): NORTHING: 14,577,323.596 EASTING: 1,732,146.882	UTM (NAD83, ZONE 17, FEET): NORTHING: 14,573,821.159 EASTING: 1,733,494.949	UTM (NAD83, ZONE 17, FEET): NORTHING: 14,568,049.551 EASTING: 1,735,806.491
UTM (NAD83, ZONE 17, METERS): NORTHING: 4,443,177.118 EASTING: 527,959.426	UTM (NAD83, ZONE 17, METERS): NORTHING: 4,442,109.573 EASTING: 528,370.317	UTM (NAD83, ZONE 17, METERS): NORTHING: 4,440,350.384 EASTING: 529,074.877
SPCS, WV NORTH (NAD83): NORTHING: 598,929.358 EASTING: 1,640,887.984	SPCS, WV NORTH (NAD83): NORTHING: 595,403.546 EASTING: 1,642,177.725	SPCS, WV NORTH (NAD83): NORTHING: 589,591.925 EASTING: 1,644,393.169
GEOGRAPHIC (NAD27): LATITUDE: 40.138392° LONGITUDE: -80.671987°	GEOGRAPHIC (NAD27): LATITUDE: 40.128760° LONGITUDE: -80.667211°	GEOGRAPHIC (NAD27): LATITUDE: 40.112886° LONGITUDE: -80.659021°
SPCS, WV NORTH (NAD27): NORTHING: 598,892.570 EASTING: 1,672,323.270	SPCS, WV NORTH (NAD27): NORTHING: 595,366.760 EASTING: 1,673,612.980	SPCS, WV NORTH (NAD27): NORTHING: 589,555.140 EASTING: 1,675,828.370
AZIMUTH POINT LOCATION (AZL2):	AZIMUTH POINT LOCATION (AZL6):	
GEOGRAPHIC (NAD83): LATITUDE: 40.137512° LONGITUDE: -80.671368°	GEOGRAPHIC (NAD83): LATITUDE: 40.128362° LONGITUDE: -80.666770°	
UTM (NAD83, ZONE 17, FEET): NORTHING: 14,576,977.584 EASTING: 1,732,265.610	UTM (NAD83, ZONE 17, FEET): NORTHING: 14,573,650.309 EASTING: 1,733,563.056	
UTM (NAD83, ZONE 17, METERS): NORTHING: 4,443,071.654 EASTING: 527,995.614	UTM (NAD83, ZONE 17, METERS): NORTHING: 4,442,057.498 EASTING: 528,391.076	
SPCS, WV NORTH (NAD83): NORTHING: 598,581.278 EASTING: 1,641,000.946	SPCS, WV NORTH (NAD83): NORTHING: 595,231.516 EASTING: 1,642,242.986	
GEOGRAPHIC (NAD27): LATITUDE: 40.137440° LONGITUDE: -80.671567°	GEOGRAPHIC (NAD27): LATITUDE: 40.128290° LONGITUDE: -80.666970°	
SPCS, WV NORTH (NAD27): NORTHING: 598,544.490 EASTING: 1,672,436.230	SPCS, WV NORTH (NAD27): NORTHING: 595,194.730 EASTING: 1,673,678.240	

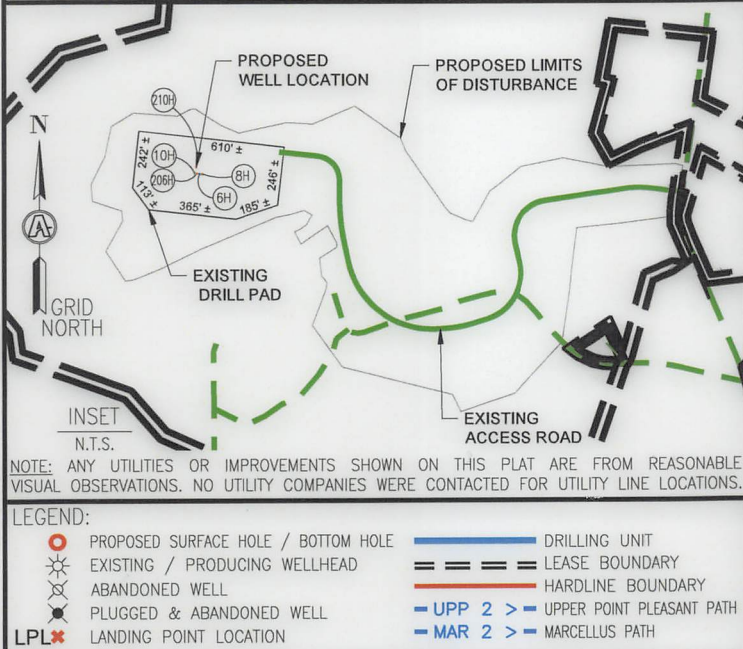

COMPANY:		
OPERATOR'S		
WELL #:		
DISTRICT:		
COUNTY:		
STATE:		
SWN PRODUCTION COMPANY, LLC		
SURFACE HOLES		
1. "ROTH-OHI 206H"		
2. "ROTH-OHI 6H"		
3. "ROTH-OHI 8H"		
4. "ROTH-OHI 10H"		
5. "ROTH-OHI 210H"		
09/26/2025		
REVISIONS:		DATE: 04-17-2025
		DRAWN BY: TMF
		SCALE: 1" = 2000'
		DRAWING NO: ACE-2598
		INTERNAL WELL PLAT