

06-T8-47.11
-T8-47.25
-T8-47.24
-T8-47.19

06-T8-47

4706900378

-T8-47.13

06-T9-16

-T8-47.14

06-T9-20.

06-T8-53

06-T9-20.44

-T8-50

06-T9-20

-T8-48

-T8-52

06-T8-53.1

CHARLES FRYE

06-T14-1

OHIO

RECEIVED
Office Of Oil and Gas
MAY 29 2025
WV Department of
Environmental Protection

06-T14-

06-T14-2

06-T13-16

06-T14-2.2

06-T14-3.5

06-T14-2.1

06-T14-3.3

06-T14-1

The intent of this map is for general reference only. Information on this map was created using the best available data at the time but is not guaranteed accurate.

Water Purveyor Map



- 1500 ft. Buffer
- Water Sources
- Type
- Spring
 - Water Well

WELL PAD:
CHARLES FRYE OHI

COUNTY:
OHIO

0 150 300 600 900 1,200 Scale: 1:5,000

07/04/2025

Latitude: 40°05'00"(SHL)

SURFACE HOLE 9872'

Latitude: 40°02'30"

BOTTOM HOLE 201'

JACKSON SURVEYING
INC.

P.O. Box 1460
677 W. Main St.
Clarksburg, WV 26302
304-623-5851

SURFACE HOLE LOCATION (SHL):

UTM (NAD83, ZONE 17, METERS):
NORTHING: 4,433,733.290
EASTING: 536,083.748




LANDING POINT (LPL):

UTM (NAD83, ZONE 17, METERS):
NORTHING: 4,434,022.808
EASTING: 537,039.959

BOTTOM HOLE LOCATION (BHL):

UTM (NAD83, ZONE 17, METERS):
NORTHING: 4,429,442.283
EASTING: 539,053.905

LINE	BEARING	DISTANCE	DESCRIPTION	MONUMENT
L1	N 57°22'25" W	1536.36'	SHL TO LANDMARK	CNR FENCE POST
L2	S 05°03'26" E	870.22'	SHL TO LANDMARK	LARGE STONE
LINE	BEARING	DISTANCE	CURVE LENGTH	DESCRIPTION
L3	N 73°09'18" E	3277.82'	3676.39'	SHL TO LPL

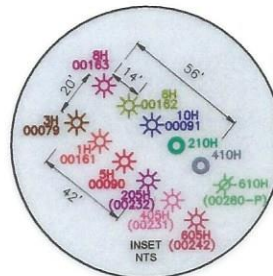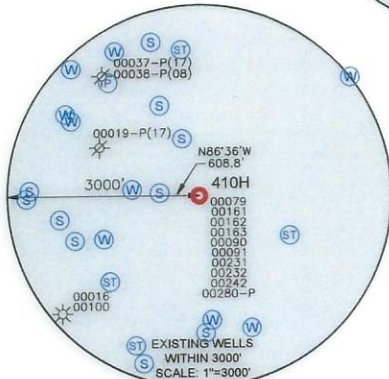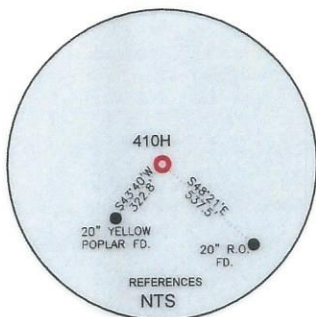

WELL RESTRICTIONS

1. NO OCCUPIED DWELLINGS > 2500 SQ FT. WITHIN 625 FEET OF CENTER OF PAD.
2. NO AGRICULTURE BUILDINGS > 2500 SQ FT. WITHIN 625 FEET OF CENTER OF PAD.
3. WATER WELLS OR DEVELOPED SPRINGS ARE WITHIN 250 FEET OF PROPOSED WELL.
4. PERENNIAL STREAMS, LAKES, PONDS, OR RESERVOIRS WITHIN 100 FEET OF THE LIMITS OF DISTURBANCE.
5. NO NATURALLY PRODUCING TROUT STREAM WITHIN 300 FEET OF LIMITS OF DISTURBANCE.
6. NO GROUND INTAKE OR PUBLIC WATER SUPPLY WITHIN 1000 FEET OF WELL PAD, LIMITS OF DISTURBANCE, E & S CONTROLS OR PUBLIC WATER SUPPLY.

NOTES ON SURVEY

1. SURFACE AND ROYALTY OWNER INFORMATION AND THEIR BOUNDARIES SHOWN HEREON WERE PLOTTED FROM DEEDS AND/OR TAX PARCEL MAPS PROVIDED BY CLIENT AND/OR FIELD LOCATIONS.
2. THIS PLAT DOES NOT REPRESENT A BOUNDARY SURVEY OF THE PARCELS SHOWN HEREON.
4. ALL INSETS ARE GRID NORTH UNLESS OTHERWISE DEPICTED.

I, THE UNDERSIGNED, HEREBY CERTIFY THAT THIS PLAT IS CORRECT TO THE BEST OF MY KNOWLEDGE AND BELIEF AND SHOWS ALL THE INFORMATION REQUIRED BY LAW AND REGULATIONS ISSUED AND PRESCRIBED BY THE DEPARTMENT OF ENVIRONMENTAL PROTECTION.

P.S. 708

David L Jackson



COMPANY:

expand



(+) DENOTES LOCATION OF WELL ON UNITED STATES TOPOGRAPHIC MAPS

WVDEP
OFFICE OF OIL & GAS
601 57TH STREET
CHARLESTON, WV 25034

MINIMUM DEGREE OF ACCURACY: 1/200
PROVEN SOURCE OF GRADE GPS ELEVATION: (NAVD 88, US FT)

CHARLES FRYE OHI
OPERATOR'S WELL #: 410H
API WELL #: 47 069 00318
STATE COUNTY PERMIT

WELL TYPE: OIL ☐ WASTE DISPOSAL ☐ PRODUCTION ☒ DEEP ☐ GAS ☒ LIQUID INJECTION ☐ STORAGE ☐ SHALLOW ☒
WATERSHED: MARLOW RUN OF MIDDLE WHEELING CREEK ELEVATION: 1266.8'
DISTRICT: TRIADOLPHIA COUNTY: OHIO QUADRANGLE: VALLEY GROVE, WV
SURFACE OWNER: DOROTHY FRYE ACREAGE: ±105.00
OIL & GAS ROYALTY OWNER: DOROTHY V. FRYE, WIDOW ACREAGE: ±105.00
DRILL ☒ DRILL DEEPER ☐ REDRILL ☐ FRACTURE OR STIMULATE ☒ PLUG OFF OLD FORMATION ☐ PERFORATE NEW FORMATION ☐
CONVERT ☐ PLUG & ABANDON ☐ CLEAN OUT & REPLUG ☐ OTHER CHANGE ☐ (SPECIFY) 07/04/2025
TARGET FORMATION: MARCELLUS ESTIMATED DEPTH: 6,754 TVD 24,324 TMD

WELL OPERATOR: EXPAND OPERATING LLC DESIGNATED AGENT: BRITTANY WOODY
ADDRESS: 1300 FORT PIERPONT ROAD, SUITE 200 ADDRESS: 1300 FORT PIERPONT ROAD, SUITE 200
CITY: MORGANTOWN STATE: WV ZIP CODE: 26508 CITY: MORGANTOWN STATE: WV ZIP CODE: 26508

LEGEND:	REVISIONS:	DATE:
PROPOSED SURFACE HOLE / BOTTOM HOLE	SURVEYED BOUNDARY	04-24-2025
EXISTING / PRODUCING WELLHEAD	DRILLING UNIT	
LPL: LANDING POINT LOCATION	LEASE BOUNDARY	DRAWN BY: N. MANO
EXISTING WATER WELL	PROPOSED PATH	SCALE: 1" = 2000'
EXISTING SPRING		DRAWING NO:
		WELL LOCATION PLAT

JACKSON SURVEYING
INC.
P.O. Box 1460
677 W. Main St.
Clarksburg, WV 26302
304-623-5851

DETAIL "A"



JACKSON SURVEYING
INC.

P.O. Box 1460
677 W. Main St.
Clarksburg, WV 26302
304-623-5851



I, THE UNDERSIGNED, HEREBY CERTIFY THAT THIS PLAT IS
CORRECT TO THE BEST OF MY KNOWLEDGE AND BELIEF AND SHOWS
ALL THE INFORMATION REQUIRED BY LAW AND REGULATIONS ISSUED
AND PRESCRIBED BY THE DEPARTMENT OF ENVIRONMENTAL PROTECTION.

P.S. 708

David L Jackson

07/04/2025

REVISIONS:

COMPANY:

expand

OPERATOR'S CHARLES FRYE OHI

DATE: 04-24-2025

WELL #: 47-069-00378 410H

DRAWN BY: N. MANO

DISTRICT:
TRIADELPHIA

COUNTY:
OHIO

STATE:
WV

SCALE: N/A

DRAWING NO:

WELL LOCATION PLAT 2

JACKSON SURVEYING
INC.

P.O. Box 1460
677 W. Main St.
Clarksburg, WV 26302
304-623-5851

WELL BORE TRACTS		
TRACT	SURFACE OWNER (S) / ROYALTY OWNER (R)	TAX PARCEL
1	FRYE DOROTHY; FRYE DAVID W (RT TO OCC) (S/R)	6-T14-1
TRACT	SURFACE OWNER (S)	TAX PARCEL
2	DUNN NANCY (LE); POSEY, DUNN, HAND & KERCHER (S)	6-T9-20
3	DUNN CHRISTOPHER R & TANAKA H (S)	6-T9-20.46
4	KERCHER CONSTANCE L (S)	6-T9-20.49
5	POSEY THOMAS AND KATHERINE (S)	6-T9-20.43
6	DUNN NANCY (LE); POSEY, DUNN, HAND & KERCHER (S)	6-T9-20.50
7	ABERCROMBIE ABIGAIL & JAMES TYLER ABERCROMBIE (S)	6-T9-20.30
8	KLEIN MICHAEL R (S)	6-T9-20.9
9	USENICK JODY H (S)	6-T9-20.12
10	GANTZER THOMAS CHRISTIAN; GANTZER T C JR & V S (OCC) (S)	6-T9-20.33
11	GANTZER THOMAS C JR ET AL (S)	6-T9-20.7
12	GANTZER THOMAS C JR ET AL (S)	6-T9-20.4
13	GANTZER THOMAS CHRISTIAN; GANTZER T C JR & V S (OCC) (S)	6-T9-20.40
14	FLICK HUMPHREY D III & APRIL LUV FLICK (S)	6-T9-20.10
15	MCKENZIE FAMILY TRUST; J D & F M MCKENZIE TRUSTEES (S)	6-T14-12
16	NASH ELIZABETH R; HEITZ ROBERT T (S)	6-T14-13
17	OHIO VALLEY INC. & BUS DEV CORP. (S)	6-T14-24.1
18	ORUM JOHN W JR (S)	6-T14-24.4
19	PATTISON ERIC & CAROLYN (S)	6-T14-23.8
20	ORUM JOHN W JR (S)	6-T14-23.10
21	BLACK DIAMOND GIRL SCOUT; COUNCIL INC (S)	6-T14-14
22	RYBECK THEODORE B; BRODSKY ELLEN G (S)	6-T14-22.1
23	RYBECK THEODORE B; BRODSKY ELLEN G (S)	6-T14-22
24	RYBECK BLANCHE F (S)	6-T14-22.3
25	FOSTER MARK A & AMY M (S)	6-T14-21.1
26	WEEKS JOHN E & MARIMAR (S)	6-T19-6
27	MOCZEK CLARA L (S)	6-T14-52
28	YODER, MARVIN A & ANDREW A. YODER (S)	6-T19-11
29	HILLBERRY GARRY L & DENISE L (S)	12-5-1

ADJOINING OWNERS TABLE		
TRACT	SURFACE OWNER	TAX PARCEL
A	CRAIG KENNETH W & L	6-T8-53
B	AB HOLDING DE LLC	6-T8-47
C	DALLAS PIKE CAMPGROUND LLC C/O KERR DEVELOPMENT	6-T9-16
D	YOHO, KIMBERLY A, SANDRA K. MILLER, DEBORAH L. EHLERS & VAN A SAMPSON	6-T9-17
E	DOLENCE BRIAN D & DONNA J	6-T9-17.1
F	DEGENNARO EVELYN BETH S	6-T9-20.3
G	THAXTON DEXTER J & HAND MEGAN R	6-T9-20.18
H	MARQUART PHILLIP & KERSTEN	6-T9-20.45
I	PORTER SARAH ANN	6-T9-20.44
J	DUNN NANCY (LE); POSEY, DUNN, HAND & KERCHER	6-T9-20.2
K	POSEY THOMAS E & K A	6-T9-20.36
L	POSEY THOMAS & KATHERINE A	6-T9-20.42
M	POSEY THOMAS & KATHERINE A	6-T9-20.27
N	ABERCROMBIE, ABIGAIL & JAMES TYLER ABERCROMBIE	6-T9-20.29
O	GEAR KELLY JO	6-T9-20.23
P	WHEELER MICHAEL J	6-T9-20.31
Q	WHEELER MICHAEL J	6-T9-20.26
R	WHEELER MICHAEL J	6-T9-20.37
S	KING FRANKLIN & CHRISTA	6-T9-20.47
T	KING FRANKLIN & CHRISTA	6-T9-20.32
U	SUBASIC KRISTIN L	6-T9-20.1
V	CONRAD VANESSA MARIE & COLE Y	6-T9-20.20
W	NASH MICHAEL W & C J	6-T9-20.19
X	OLIVER USA A	6-T9-20.21
Y	MCKENZIE THOMAS; MCKENZIE STEPHANIE	6-T14-12.1
Z	KING FRANKLIN & CHRISTA	6-T9-20.24
A2	LANIZ RICKY J & D A	6-T9-20.25
B2	WHEELER MICHAEL J	6-T9-20.28
C2	WHEELER MICHAEL J	6-T9-20.34
D2	HAND BRADLEY W & R L	6-T9-20.38
E2	KOVALSKI DAVID L III & JOCELYN N	6-T9-20.48
F2	ORTH MICHAEL P & BRENDA K CUNNINGHAM	6-T9-20.35
G2	WILLIAMS DAVID A AND JANIE G	6-T9-20.13
H2	WILLIAMS DAVID A AND JANIE G	6-T9-20.11
I2	WILLIAMS DAVID A AND JANIE G	6-T9-20.14
J2	OHIO VALLEY INC. & BUS DEV CORP.	6-T9-29
K2	CLARK JOHN C & SOSKA REBECCA L	6-T9-30
L2	CLARK JOHN C & REBECCA L	6-T14-25
M2	VENEZIA ENTERPRISES	6-T14-24.6
N2	EDWARDS GREGORY S & STAPEL JUDY L	6-T14-24.8
O2	STILL CLEATUS	6-T14-24.5
P2	LEBERT MICHAEL P	6-T14-23.7
Q2	GREGORY S EDWARDS LEASING INC	6-T14-24
R2	ORUM JOHN W JR	6-T14-23.4
S2	ORUM DOUGLAS BRIAN	6-T14-23
T2	ORUM DOUGLAS BRIAN	6-T14-23.5
U2	ANDERSON PAUL & VERNA	6-T14-23.6
V2	SUPLER GREGORY E SR & PEGGY S	6-T14-22.2

*Highlighted Parcels may be impacted during drilled.

ADJOINING OWNERS TABLE		
TRACT	SURFACE OWNER	TAX PARCEL
W2	SUPLER PEGGY S & GREGORY E	6-T14-26.7
X2	HICKMAN LG; HICKMAN JM; HICKMAN CL; HICKMAN CS	6-T14-38
Y2	HEANE CODY E	6-T14-52.5
Z2	MOCZEK PRESTON R	6-T14-52.1
A3	MOCZEK CLARA L	6-T14-52.2
B3	HEANE CODY R	6-T14-51.1
C3	STRAIT CHRISTOPHER D	6-T19-13.3
D3	ANTHONY LOUIS J & N M	6-T19-13
E3	ANTHONY MITCHELL J	6-T19-13.1
F3	LICHWA MARK F & KATHLEEN A	6-T19-19
G3	LICHWA MARK F	6-T19-22
H3	LICHWA KATHLEEN A	6-T19-24
I3	LICHWA MARK & KATHY	6-T19-8.1
J3	STEIN CASEY	6-T19-9
K3	MOORE LYNN E & KELLEY S	6-T19-10
L3	MYERS ERIN	12-5-9
M3	WILSON VIRGINIA M EST	12-5-9.1
N3	SCOTT EDWARD & REBECCA	12-5-9.2
O3	RIGGLE KELLY S & BRENTON R WOOD	12-5-8.2
P3	SCOTT EDWARD E ET UX	12-5-8.1
Q3	WILSON ROBERT	12-5-2.1
R3	MCCARDLE WILLIAM NILE ET UX	12-5-1.4
S3	ROGERSON MASYN	12-5-1.2
T3	ROGERSON MASYN	12-5-1.1
U3	WILSON ROBERT	12-5-2
V3	HERRICK DARLA K ETAL	12-5-3
W3	DURIG SUSAN M & NEAL T	12-4-9.1
X3	AUBER CHARLES R & JUDITH ANN; IRREVOCABLE TRUST	12-4-9
Y3	BOGGS WENDY LUN & JEFFERY S	12-4-7.1
Z3	ZARNOCH STANLEY W JR ET UX	12-4-7.6
A4	AUBER CHARLES R & JUDITH ANN; IRREVOCABLE TRUST	12-4-7.7
B4	YODER, MARVIN A., ANDREW A. YODER & ALVIN A. YODER	6-T19-12
C4	HOLMES MITCHELL R & P A	6-T19-5
D4	WHEELING CREEK WATERSHED PROT & FLOOD PROTECTION COMM	6-T14-6
E4	SOEHNLEIN COLLEEN MARIE & KENNETH W SOEHNLEIN JR	6-T14-8
F4	WEITZEL JOHN E & TRINA M - TOD	6-T14-9
G4	WEITZEL JOHN E & TRINA M - TOD	6-T14-17
H4	FOSTER MARK A & AMY M	6-T14-21.3
I4	CLOVIS DANA EUGENE	6-T14-20
J4	CLOVIS DANA E & R J	6-T14-19
K4	ALDERMAN CHAS S & D J	6-T14-16
L4	STEPHEN BETH ANN ET AL; C/O MARTIN BETH ANN	6-T14-15
M4	SINGER DAVID L & R A	6-T14-15.2
N4	PERKO KARYL & CHRISTOPHER-TOD	6-T14-14.1
O4	NASH ELIZABETH ROSE; C/O HEITZ ELIZABETH	6-T14-13.1
P4	LUZADER RICHARD J	6-T14-11.1
Q4	SHAFFER KARI A & SHANE R	6-T14-11.10
R4	MOFFITT DAVID R & LINDA J	6-T14-3
S4	CROFT MATTHEW J AND SADIE L	6-T14-61
T4	MEYER ZACHARY ALLAN	6-T14-2
U4	CRAIG DEBORAH ANN; CRAIG SETH COLLIN	6-T13-16
V4	BISE HEATHER L	6-T8-53.1

07/04/2025

REVISIONS:	COMPANY:		
	OPERATOR'S	CHARLES FRYE OHI	
	WELL #:	410H	
	DISTRICT:	COUNTY:	STATE:
	TRIADELPHIA	OHIO	WV
		DATE:	04-24-2025
		DRAWN BY:	N. MANO
		SCALE:	N/A
		DRAWING NO:	
		WELL LOCATION	PLAT 4