



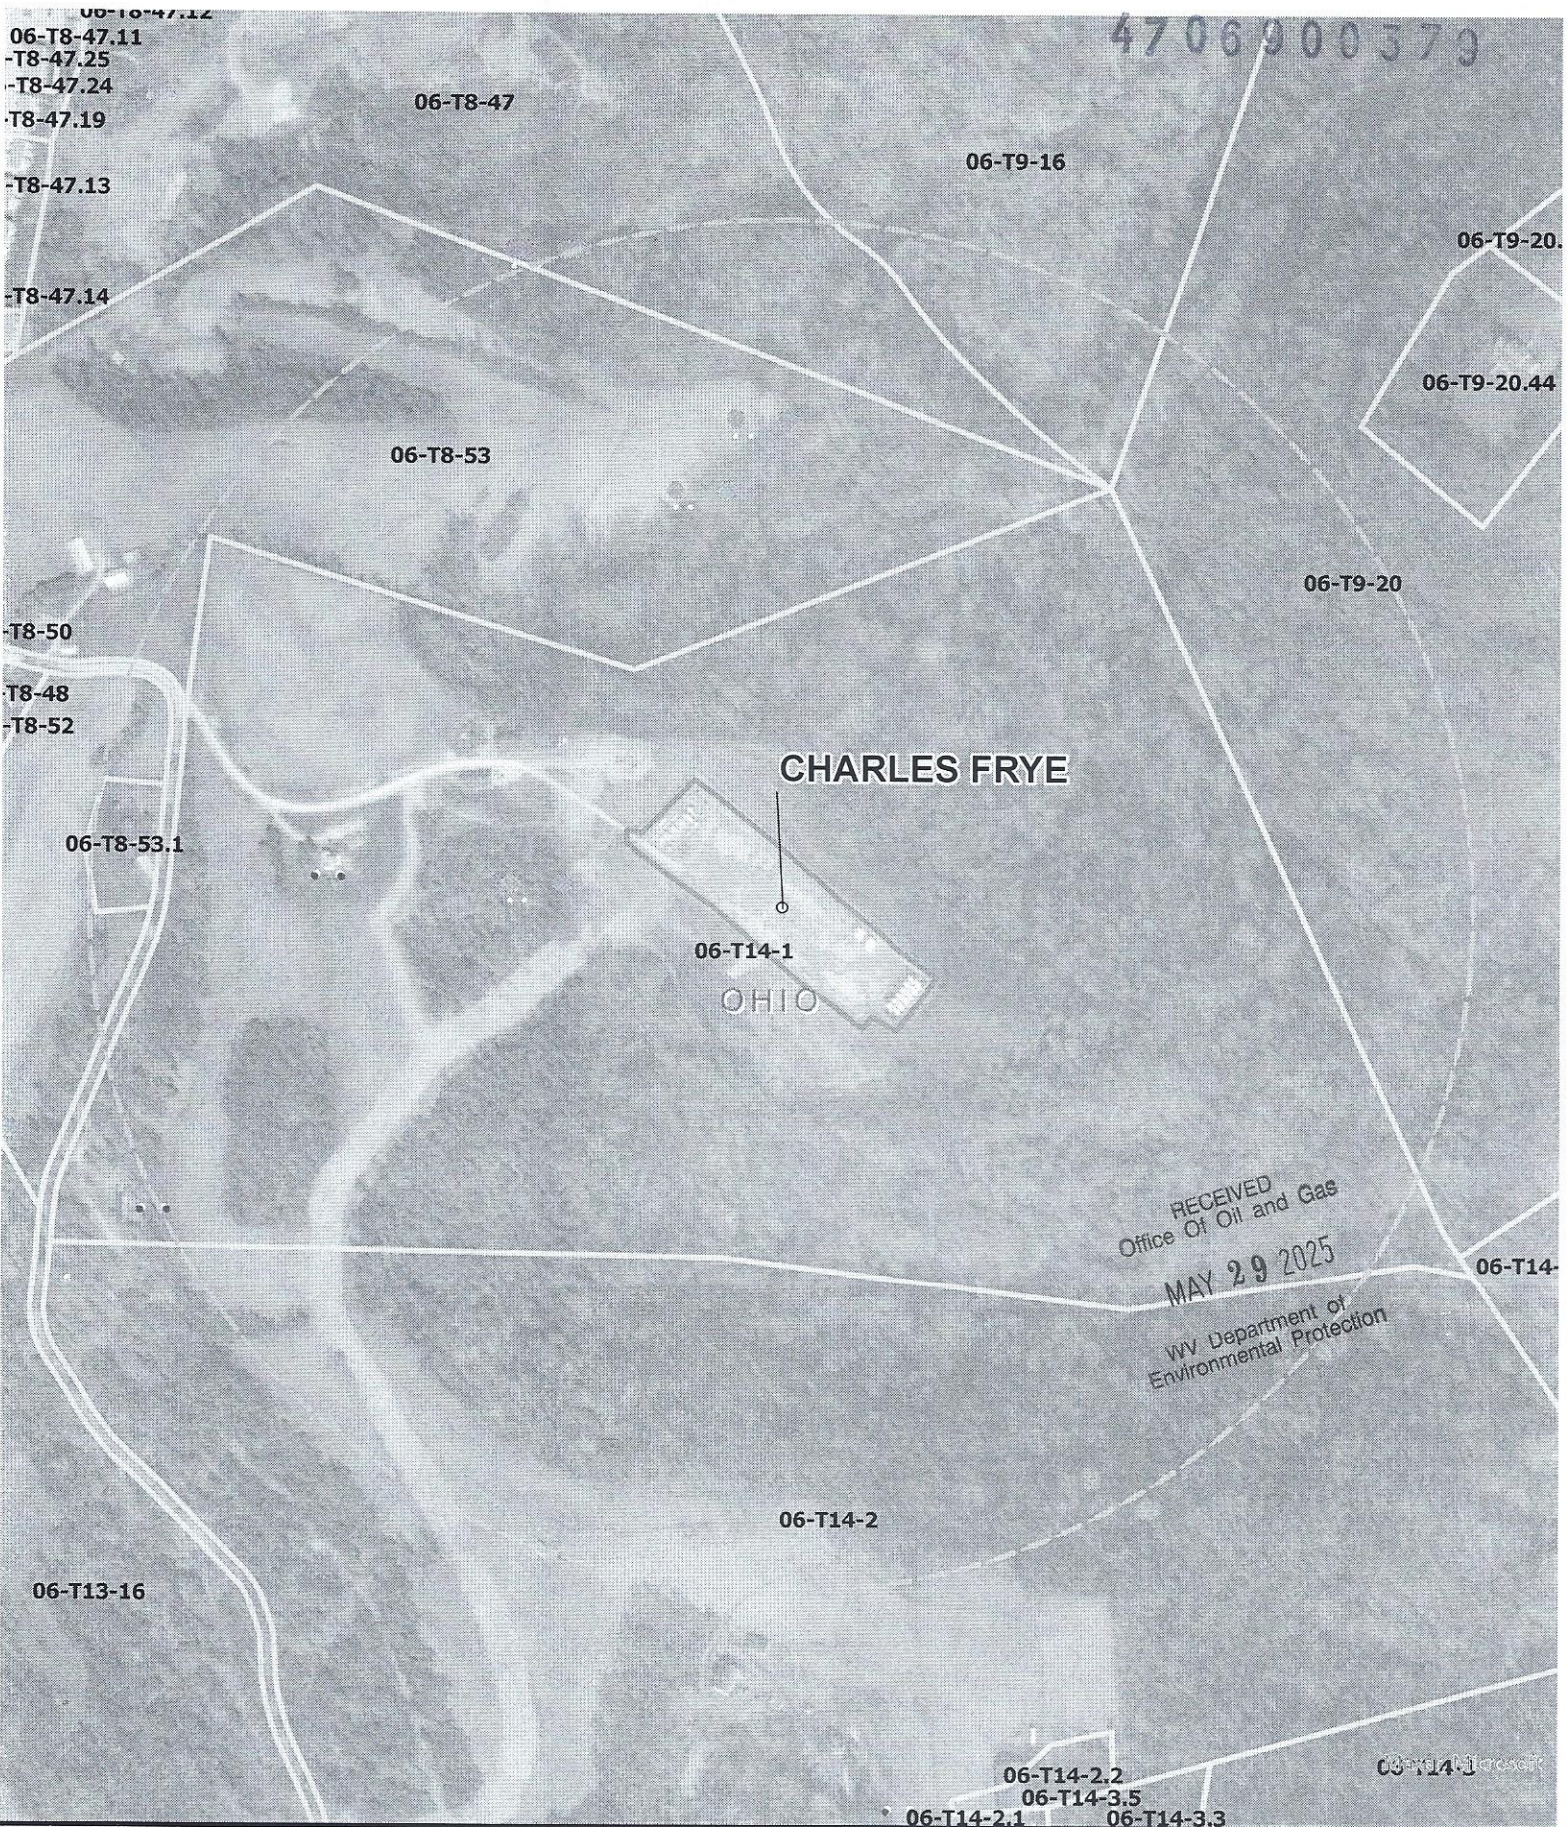

The intent of this map is for general reference only. Information on this map was created using the best available data at the time but is not guaranteed accurate.


Water Purveyor Map

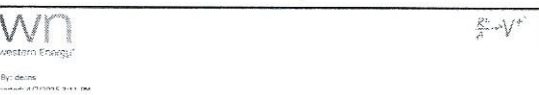

- 1500 ft. Buffer
- Water Sources
- Type
 - Spring
 - Water Well

WELL PAD:
CHARLES FRYE OHI

COUNTY:
OHIO

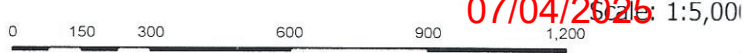

07/04/2025

- SURFACE HOLE 9883'

Latitude: 40°02'30" N

BOTTOM HOLE 1181'

P.O. Box 1460
677 W. Main St.
Clarksburg, WV 26302
304-623-5851


UTM (NAD83, ZONE 17, METERS):
NORTHING: 4,433,736.003
EASTING: 536,080.453

UTM (NAD83, ZONE 17, METERS):
NORTHING: 4,433,959.413
EASTING: 536,635.212

UTM (NAD83, ZONE 17, METERS):
NORTHING: 4,429,574.271
EASTING: 538,754.463

GRID NORTH
UTM, NAD83 DATUM, ZONE 17, US FT

LINE	BEARING	DISTANCE	DESCRIPTION	MONUMENT
L1	N 57°26'11" W	1522.46'	SHL TO LANDMARK	CNR FENCE POST
L2	S 05°42'26" E	880.09'	SHL TO LANDMARK	LARGE STONE
LINE	BEARING	DISTANCE	CURVE LENGTH	DESCRIPTION
L3	N 68°03'53" E	1962.12'	2,459.25'	SHL TO LPL


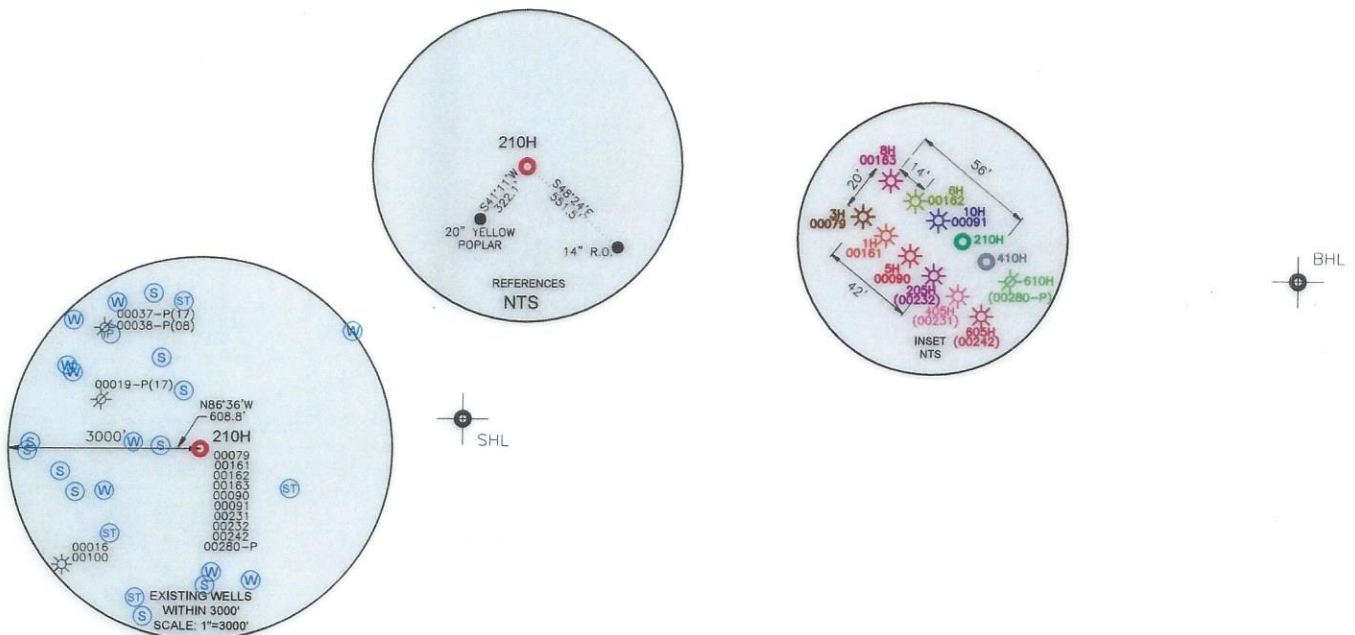


1. NO OCCUPIED DWELLINGS > 2500 SQ FT. WITHIN 625 FEET OF CENTER OF PAD.
2. NO AGRICULTURE BUILDINGS > 2500 SQ FT. WITHIN 625 FEET OF CENTER OF PAD.
3. WATER WELLS OR DEVELOPED SPRINGS ARE WITHIN 250 FEET OF PROPOSED WELL.
4. PERENNIAL STREAMS, LAKES, PONDS, OR RESERVOIRS WITHIN 100 FEET OF THE LIMITS OF DISTURBANCE.
5. NO NATURALLY PRODUCING TROUT STREAM WITHIN 300 FEET OF LIMITS OF DISTURBANCE.
6. NO GROUND INTAKE OR PUBLIC WATER SUPPLY WITHIN 1000 FEET OF WELL PAD, LIMITS OF DISTURBANCE, E & S CONTROLS OR PUBLIC WATER SUPPLY.

1. SURFACE AND ROYALTY OWNER INFORMATION AND THEIR BOUNDARIES SHOWN HEREON WERE PLOTTED FROM DEEDS AND/OR TAX PARCEL MAPS PROVIDED BY CLIENT AND/OR FIELD LOCATIONS.
2. THIS PLAT DOES NOT REPRESENT A BOUNDARY SURVEY OF THE PARCELS SHOWN HEREON.
4. ALL INSETS ARE GRID NORTH UNLESS OTHERWISE DEPICTED.

I, THE UNDERSIGNED, HEREBY CERTIFY THAT THIS PLAT IS CORRECT TO THE BEST OF MY KNOWLEDGE AND BELIEF AND SHOWS ALL THE INFORMATION REQUIRED BY LAW AND REGULATIONS ISSUED AND PRESCRIBED BY THE DEPARTMENT OF ENVIRONMENTAL PROTECTION.

P.S. 708

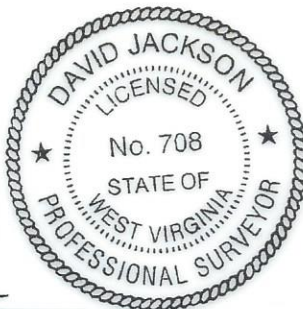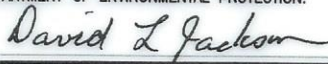

2000 0 2000



GRAPHIC SCALE IN FEET

COMPANY:



(+) DENOTES LOCATION OF WELL ON UNITED STATES TOPOGRAPHIC MAPS

WVDEP
OFFICE OF OIL & GAS
601 57TH STREET
CHARLESTON, WV 25034

MINIMUM DEGREE OF ACCURACY:	1/200
PROVEN SOURCE OF ELEVATION:	SURVEY GRADE GPS (NAVD 88, US FT)

CHARLES FRYE OHI

OPERATOR'S WELL #: 210H

API WELL #: 47 069 00379
STATE COUNTY PERMIT

WELL TYPE: OIL ☐	WASTE DISPOSAL ☐	PRODUCTION ☒	DEEP ☐	GAS ☒	LIQUID INJECTION ☐	STORAGE ☐	SHALLOW ☒
WATERSHED: MARLOW RUN OF MIDDLE WHEELING CREEK					ELEVATION: 1267.1'		
DISTRICT: TRIADELPHIA				COUNTY: OHIO			
SURFACE OWNER: DOROTHY FRYE					QUADRANGLE: VALLEY GROVE, WV		
OIL & GAS ROYALTY OWNER: DOROTHY V. FRYE, WIDOW					ACREAGE: ±105.00		
					ACREAGE: ±105.00		
DRILL ☒	DRILL DEEPER ☐	REDRILL ☐	FRACTURE OR STIMULATE ☒	PLUG OFF OLD FORMATION ☐	PERFORATE NEW FORMATION ☒		
CONVERT ☐	PLUG & ABANDON ☐	CLEAN OUT & REPLUG ☐	OTHER CHANGE ☐ (SPECIFY)		07/04/2025		
TARGET FORMATION: MARCELLUS					ESTIMATED DEPTH: 6,736 TVD 23,285 TMD		

WELL OPERATOR: EXPAND OPERATING LLC

ADDRESS: 1300 FORT PIERPONT ROAD, SUITE 200

CITY: MORGANTOWN STATE: WV ZIP CODE: 26508

DESIGNATED AGENT: BRITTANY WOODY

ADDRESS: 1300 FORT PIERPONT ROAD, SUITE 200

CITY: MORGANTOWN STATE: WV ZIP CODE: 26508

 PROPOSED SURFACE HOLE / BOTTOM HOLE
 EXISTING / PRODUCING WELLHEAD
LPL LANDING POINT LOCATION
 EXISTING WATER WELL
 EXISTING SPRING

 SURVEYED BOUNDARY
 DRILLING UNIT
 LEASE BOUNDARY
 PROPOSED PATH

REVISIONS:

DATE: 04-24-2025


DRAWN BY: N. MANO

SCALE: 1" = 2000'

DRAWING NO:	
WELL LOCATION DATE:	

JACKSON SURVEYING
INC.


P.O. Box 1460
677 W. Main St.
Clarksburg, WV 26302
304-623-5851

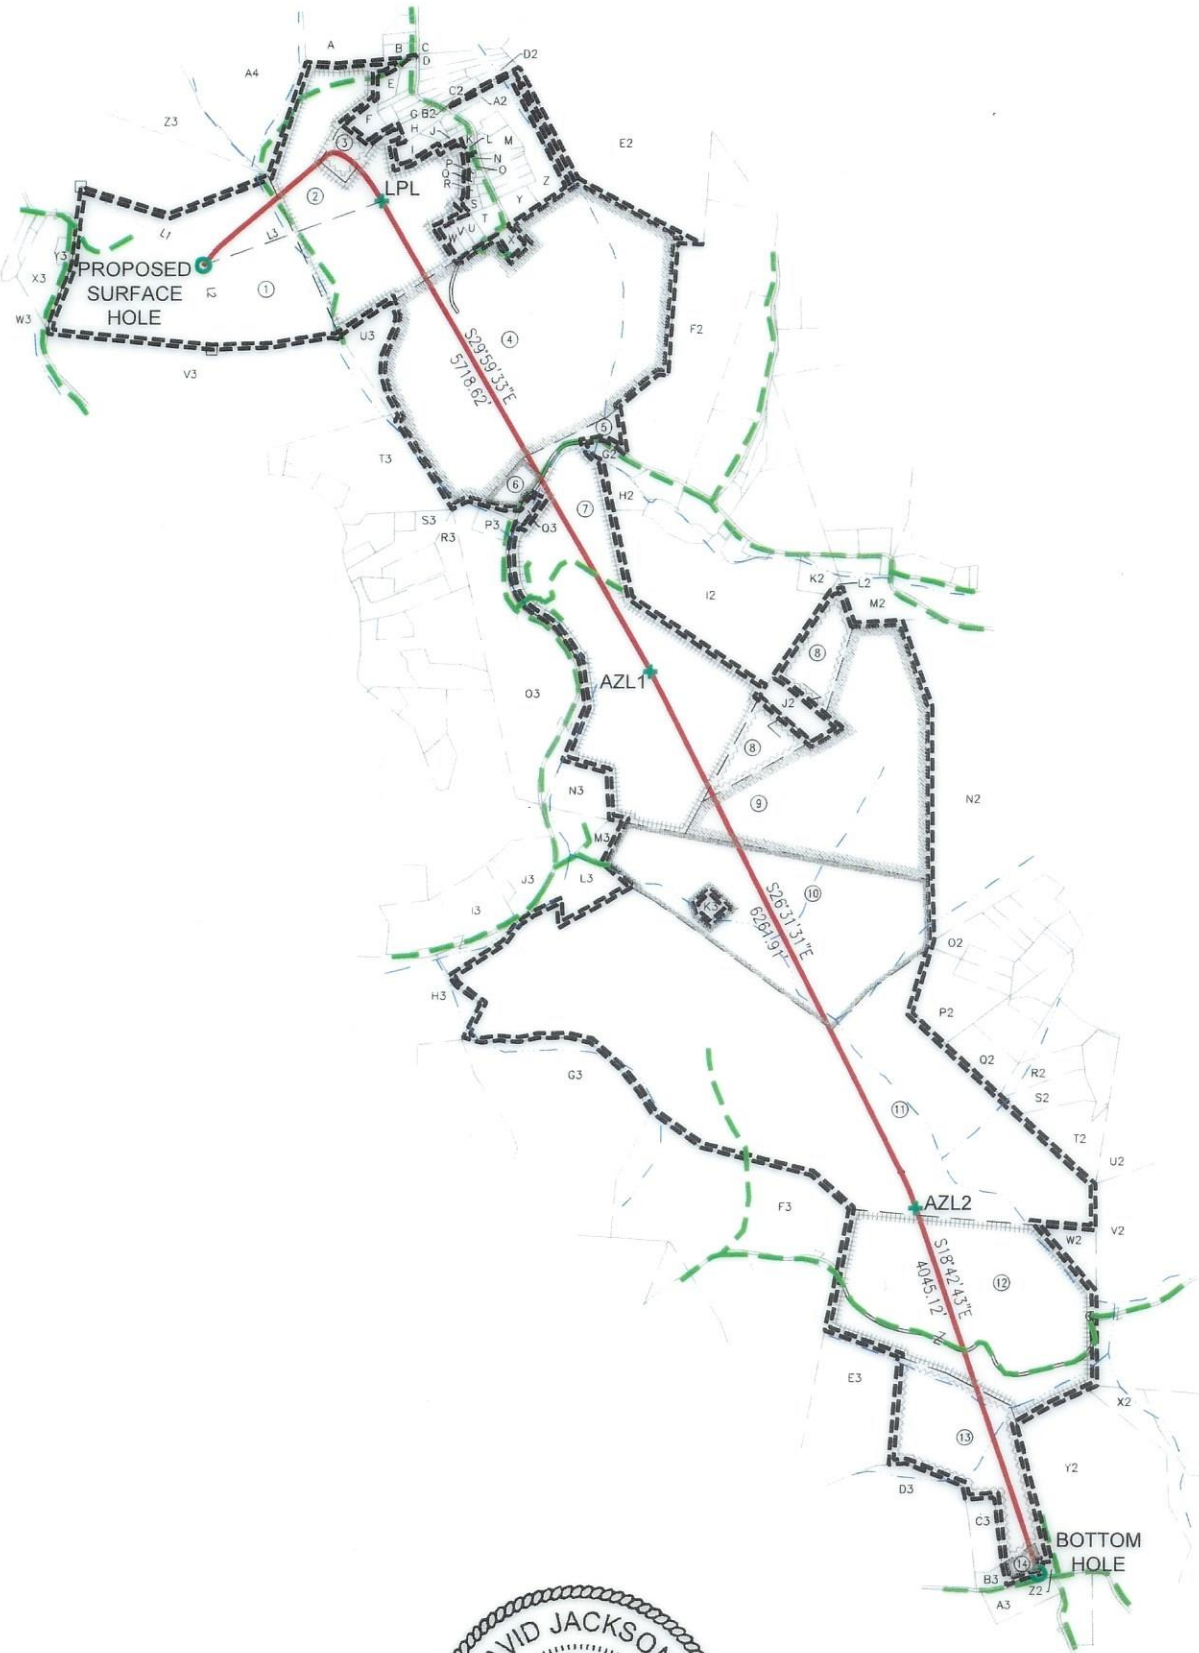

I, THE UNDERSIGNED, HEREBY CERTIFY THAT THIS PLAT IS CORRECT TO THE BEST OF MY KNOWLEDGE AND BELIEF AND SHOWS ALL THE INFORMATION REQUIRED BY LAW AND REGULATIONS ISSUED AND PRESCRIBED BY THE DEPARTMENT OF ENVIRONMENTAL PROTECTION.

P.S. 708

David L Jackson

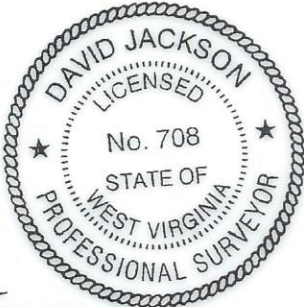

2000 0 2000

GRAPHIC SCALE IN FEET

07/04/2025

REVISIONS:

COMPANY:

expand

OPERATOR'S CHARLES FRYE OHI

WELL #: 47-069-00319 210H

DISTRICT:
TRIADDELPHIA

COUNTY:
OHIO

STATE:
WV

DATE: 04-24-2025

DRAWN BY: N. MANO

SCALE: N/A

DRAWING NO:

WELL LOCATION PLAT 2

JACKSON SURVEYING
INC.

P.O. Box 1460
677 W. Main St.
Clarksburg, WV 26302
304-623-5851

WELL BORE TRACTS		
TRACT	SURFACE OWNER (S) / ROYALTY OWNER (R)	TAX PARCEL
1	FRYE DOROTHY; FRYE DAVID W (RT TO OCC) (S/R)	6-T14-1
TRACT	SURFACE OWNER (S)	TAX PARCEL
2	DUNN NANCY (LE) ; POSEY, DUNN, HAND & KERCHER (S)	6-T9-20
3	PORTER SARAH ANN (S)	6-T9-20.44
4	MCKENZIE FAMILY TRUST; J D & F M MCKENZIE TRUSTEES (S)	6-T14-12
5	NASH ELIZABETH R; HEITZ ROBERT T (S)	6-T14-13
6	NASH ELIZABETH ROSE; C/O HEITZ ELIZABETH (S)	6-T14-13.1
7	BLACK DIAMOND GIRL SCOUT; COUNCIL INC (S)	6-T14-14
8	RYBECK THEODORE B; BRODSKY ELLEN G (S)	6-T14-22
9	RYBECK BLANCHE F (S)	6-T14-22.3
10	FOSTER MARK A & AMY M (S)	6-T14-21.1
11	WEEKS JOHN E & MARIMAR (S)	6-T19-6
12	YODER, MARVIN A. & ANDREW A. YODER (S)	6-T19-11
13	ZARNOCH STANLEY W JR ET UX (S)	12-4-7.6
14	ZARNOCH STANLEY W & SUSAN E (S)	12-4-7.5

ADJOINING OWNERS TABLE		
TRACT	SURFACE OWNER	TAX PARCEL
A	SAMPSON DOROTHY MAE - TOD	6-T9-17
B	DOLENCE BRIAN D & DONNA J	6-T9-17.1
C	AMC CORP	6-T9-28
D	DEGENNARO EVELYN BETH S	6-T9-20.3
E	THAXTON DEXTER J & HAND MEGAN R	6-T9-20.18
F	MARQUART PHILLIP & KERSTEN	6-T9-20.45
G	PORTER SARAH ANN	6-T9-20.41
H	DUNN NANCY (LE); POSEY, DUNN, HAND & KERCHER	6-T9-20.2
I	DUNN CHRISTOPHER R & TANAKA H	6-T9-20.46
J	DUNN NANCY (LE); POSEY, DUNN, HAND & KERCHER	6-T9-20.50
K	ABERCROMBIE JAMES L & DIANA L	6-T9-20.30
L	ABERCROMBIE JAMES L & DIANA L	6-T9-20.29
M	KLEIN MICHAEL R	6-T9-20.9
N	GEAR KELLY JO	6-T9-20.23
O	WHEELER MICHAEL J	6-T9-20.31
P	WHEELER MICHAEL J	6-T9-20.26
Q	WHEELER MICHAEL J	6-T9-20.37
R	KING FRANKLIN & CHRISTA	6-T9-20.47
S	KING FRANKLIN & CHRISTA	6-T9-20.32
T	SUBASIC KRYSTIN L	6-T9-20.1
U	CONRAD VANESSA MARIE & COLEY	6-T9-20.20
V	NASH MICHAEL W & C J	6-T9-20.19
W	OLIVER LISA A	6-T9-20.21
X	MCKENZIE THOMAS; MCKENZIE STEPHANIE	6-T14-12.1
Y	FLICK HUMPHREY D III & APRIL LUV FLICK	6-T9-20.10
Z	HAND BRADLEY W & R L	6-T9-20.38
A2	BRENDA K CUNNINGHAM	6-T9-20.35
B2	WILLIAMS DAVID A AND JANIE G	6-T9-20.13
C2	WILLIAMS DAVID A AND JANIE G	6-T9-20.11
D2	WILLIAMS DAVID A AND JANIE G	6-T9-20.14
E2	AMC CORP	6-T9-29
F2	AMC CORP	6-T14-24.1
G2	STILL CLEATUS	6-T14-24.5
H2	EBBERT MICHAEL P	6-T14-23.7
I2	ORUM JOHN W JR	6-T14-23.10
J2	RYBECK THEODORE B; BRODSKY ELLEN G	6-T14-22.1
K2	ANDERSON PAUL & VERNA	6-T14-23.6
L2	SUPLER GREGORY E SR & PEGGY S	6-T14-22.2
M2	SUPLER PEGGY S & GREGORY E	6-T14-26.7
N2	HICKMAN LG; HICKMAN JM; HICKMAN CL; HICKMAN CS	6-T14-38
O2	HEANE CODY E	6-T14-52.5
P2	MOCZEK CLARA L	6-T14-52
Q2	ANTHONY MITCHELL J	6-T19-13.1
R2	LICHWA MARK F & KATHLEEN A	6-T19-19
S2	LICHWA MARK F	6-T19-22
T2	LICHWA KATHLEEN A	6-T19-24
U2	LICHWA MARK & KATHY	6-T19-8.1
V2	STEIN CASEY	6-T19-9

ADJOINING OWNERS TABLE		
TRACT	SURFACE OWNER	TAX PARCEL
W2	MOORE LYNN E & KELLEY S	6-T19-10
X2	MYERS ERIN	12-5-9
Y2	HILLBERRY GARRY L & DENISE L	12-5-1
Z2	BOGGS WENDY LIN & JEFFERY S	12-4-7.1
A3	AUBER CHARLES R & JUDITH ANN; IRREVOCABLE TRUST	12-4-7.2
B3	ZARNOCH STANLEY W JR ET UX	12-4-7.3
C3	ZARNOCH STANLEY W JR ET UX	12-4-7.4
D3	AUBER CHARLES R & JUDITH ANN; IRREVOCABLE TRUST	12-4-8
E3	AUBER CHARLES R & JUDITH ANN; IRREVOCABLE TRUST	12-4-7.7
F3	WEEKS KARLA J	6-T19-12
G3	HOLMES MITCHELL R & P A	6-T19-5
H3	WHEELING CREEK WATERSHED PROT & FLOOD PROTECTION COMM	6-T14-6
I3	SOEHNLEIN COLLEEN MARIE & KENNETH W SOEHNLEIN JR	6-T14-8
J3	WEITZEL JOHN E & TRINA M - TOD	6-T14-9
K3	WEITZEL JOHN E & TRINA M - TOD	6-T14-17
L3	CLOVIS DANA EUGENE	6-T14-20
M3	CLOVIS DANA E & R J	6-T14-19
N3	ALDERMAN CHAS S & D J	6-T14-16
O3	STEPHEN BETH ANN ET AL; C/O MARTIN BETH ANN	6-T14-15
P3	SINGER DAVID L & R A	6-T14-15.2
Q3	PERKO KARYL & CHRISTOPHER-TOD	6-T14-14.1
R3	LUZADER RICHARD J	6-T14-11.1
S3	SHAFFER KARI A & SHANE R	6-T14-11.10
T3	MOFFITT DAVID R & LINDA J	6-T14-3
U3	CROFT MATTHEW J AND SADIE L	6-T14-61
V3	MEYER ZACHARY ALLAN	6-T14-2
W3	CRAIG DEBORAH ANN; CRAIG SETH COLLIN	6-T13-16
X3	CRAIG KENNETH W & L	6-T8-53
Y3	BISE HEATHER L	6-T8-53.1
Z3	AB HOLDING DE LLC	6-T8-47
A4	DALLAS PIKE CAMPGROUND LLC	6-T9-16

07/04/2025

REVISIONS:

COMPANY:

expand

OPERATOR'S

CHARLES FRYE OHI

WELL #:**47-069-00379** 210H

DISTRICT:

TRIADPHIA

COUNTY:

OHIO

STATE:

WV

DATE:

04-24-2025

DRAWN BY:

N. MANO

SCALE:

N/A

DRAWING NO:

WELL LOCATION PLAT 3