

4707301409P

WW-9

C CAMPBELL 1 PLUGGING (47-73-01409)

Exhibit 1

Page 1 of 2

DRAWING NOT
TO SCALE

REFERENCE IS HEREBY MADE TO THE WV D.E.P. OFFICE OF OIL & GAS, "EROSION AND SEDIMENT CONTROL FIELD MANUAL" FOR REQUIREMENTS AND BMPs FOR AVERAGE FIELD CONDITIONS CONCERNING THE MAINTENANCE OF EXISTING ROADS AND THE CONSTRUCTION OF PROPOSED ROADS. FIELD CONDITIONS MAY REQUIRE VARIANCE FROM THESE GUIDELINES AND THE EARTHWORK CONTRACTOR IS RESPONSIBLE FOR NOTIFICATION TO THE INSPECTOR AND THE OPERATOR SHOULD THESE CONDITIONS OCCUR.



INSTALL CULVERTS AS SHOWN ON RECLAMATION PLAN OR AS FIELD CONDITIONS REQUIRE.

ENTRANCES ONTO PUBLIC ROADS SHALL BE CONSTRUCTED OR MAINTAINED IN ACCORDANCE WITH WV D.O.T. REGULATIONS. ADDITIONAL PERMITS MAY BE REQUIRED.

TEMPORARILY SEED AND MULCH ALL SLOPES UPON CONSTRUCTION OF LOCATION.

ALL CUT AND FILL SLOPES ARE 2H : 1V SLOPE.

ALL TREES 6-INCHES AND ABOVE ARE TO BE CUT AND STACKED. BRUSH SLASHINGS ARE TO UTILIZED DOWN SLOPE OF SITE AND STRUCTURES TO ACT AS A CONTROL BARRIER IF AVAILABLE.

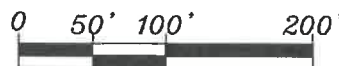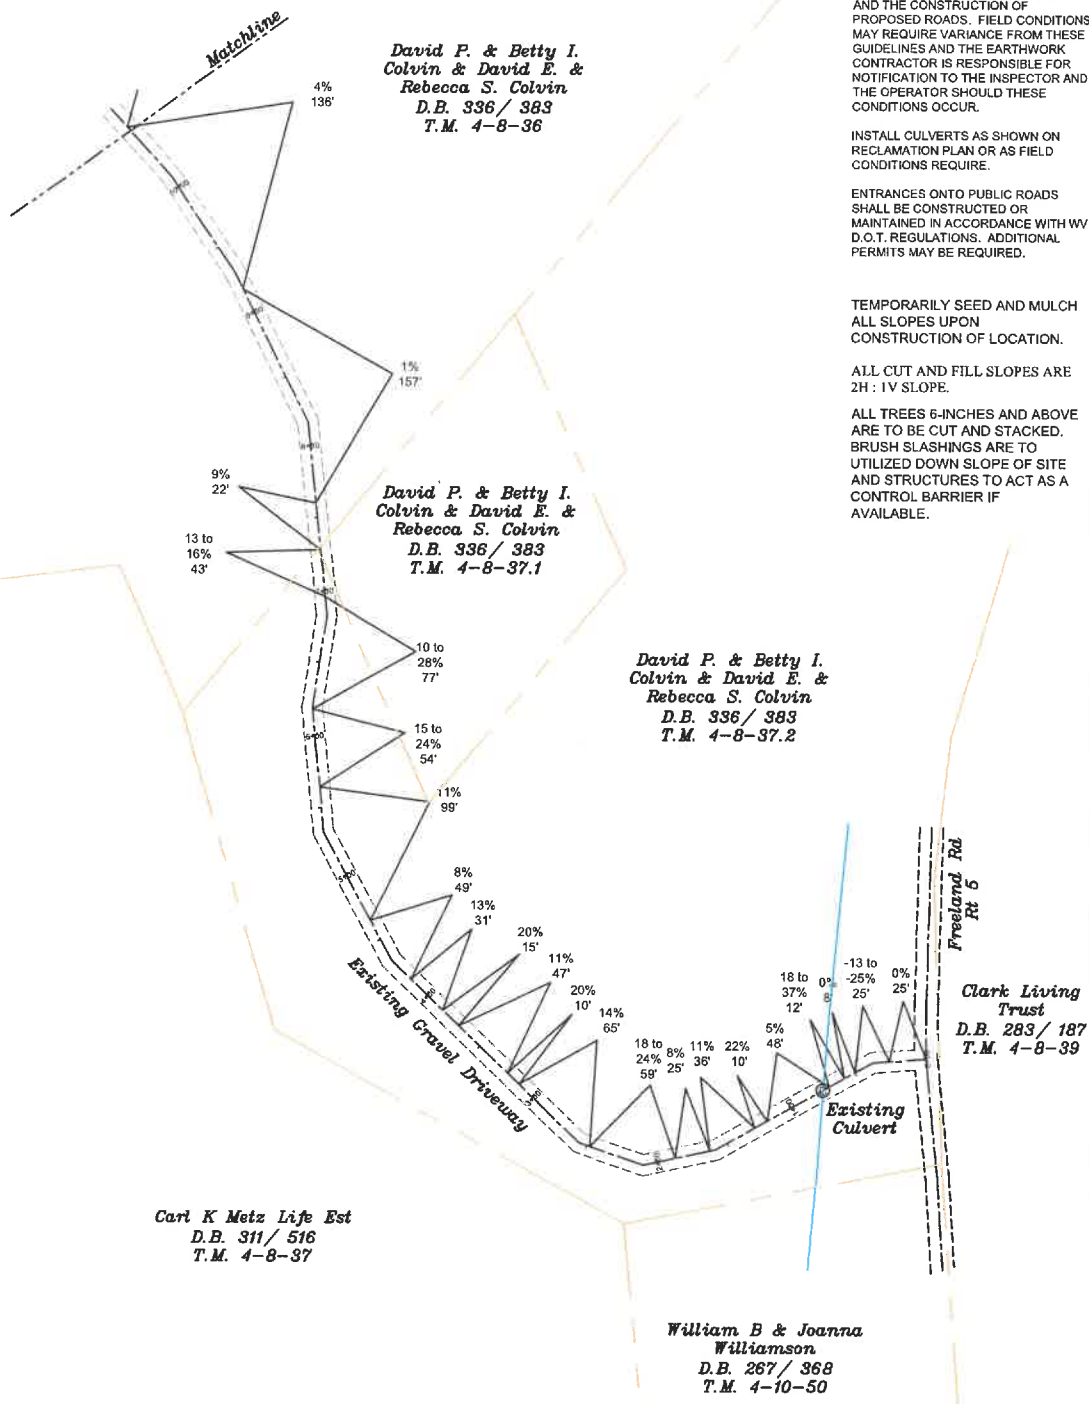

Scale: 1" = 100'

LEGEND	
	Culvert
	Clearing Limits for New Construction (LOD)
	Edge of Existing Gravel Driveway
	Centerline of Road
	Stream



Jackson Surveying Inc.
677 W. Main St.
Charleston, WV 25301
Phone: 304-623-5851

TOPO SECTION:	
BENS RUN 75'	
COUNTY	DISTRICT
Pleasants	Lafayette
DRAWN BY	PROJECT
N.F.M.	C. Campbell Pad

OPERATOR:	
PREPARED FOR	
JAYBEE OIL & GAS INC. 429 SIMONTON RD. ELLENBORO, WV 26346	
DATE	SCALE
07-08-2026	1"=100'



Jay Bee Oil & Gas
DRILLING

07/10/2026

WW-9

C CAMPBELL 1 PLUGGING (47-73-01409)

Exhibit 1

Page 2 of 2

DRAWING NOT
TO SCALE

REFERENCE IS HEREBY MADE TO THE WV D.E.P. OFFICE OF OIL & GAS, "EROSION AND SEDIMENT CONTROL FIELD MANUAL" FOR REQUIREMENTS AND BMPs FOR AVERAGE FIELD CONDITIONS CONCERNING THE MAINTENANCE OF EXISTING ROADS AND THE CONSTRUCTION OF PROPOSED ROADS. FIELD CONDITIONS MAY REQUIRE VARIANCE FROM THESE GUIDELINES AND THE EARTHWORK CONTRACTOR IS RESPONSIBLE FOR NOTIFICATION TO THE INSPECTOR AND THE OPERATOR SHOULD THESE CONDITIONS OCCUR.


INSTALL CULVERTS AS SHOWN ON RECLAMATION PLAN OR AS FIELD CONDITIONS REQUIRE.

ENTRANCES ONTO PUBLIC ROADS SHALL BE CONSTRUCTED OR MAINTAINED IN ACCORDANCE WITH WV D.O.T. REGULATIONS. ADDITIONAL PERMITS MAY BE REQUIRED.

TEMPORARILY SEED AND MULCH ALL SLOPES UPON CONSTRUCTION OF LOCATION.


ALL CUT AND FILL SLOPES ARE 2H : 1V SLOPE.

ALL TREES 6-INCHES AND ABOVE ARE TO BE CUT AND STACKED. BRUSH SLASHINGS ARE TO UTILIZED DOWN SLOPE OF SITE AND STRUCTURES TO ACT AS A CONTROL BARRIER IF AVAILABLE.

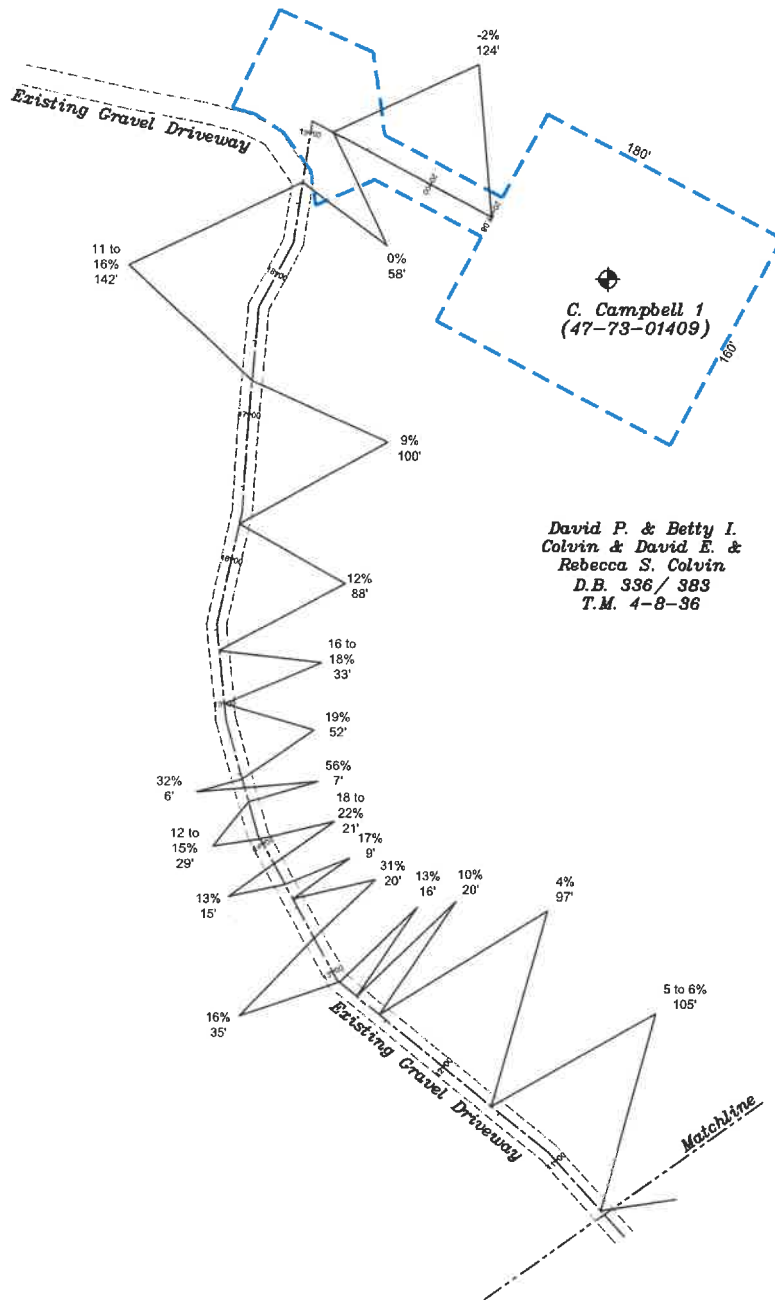


David P. & Betty I.
Colvin & David E. &
Rebecca S. Colvin
D.B. 336 / 383
T.M. 4-8-36

LOD for new
construction
0.91 Acres.

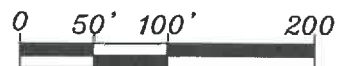

LEGEND	
	Culvert
	Clearing Limits for New Construction (LOD)
	Edge of Existing Gravel Driveway
	Centerline of Road
	Stream

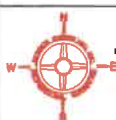

Jackson Surveying Inc.
877 W. Main St.
Charlottesville, VA 22901
Phone: 540-625-0801

TOPO SECTION:

BENS RUN 75'

COUNTY	DISTRICT
Pleasants	Lafayette
DRAWN BY	PROJECT
N.F.M.	C. Campbell Pad

OPERATOR:

PREPARED FOR:

JAYBEE OIL & GAS INC
429 SIMONTON RD.
ELLENBORO, WV 26346

DATE

07-08-2026

SCALE

1"=100'



Jay Bee
Oil & Gas
DRILLING

07/10/2026

100 yr. Floodplain

FEMA Effective
Floodplain

-  Floodway
-  Flood Hazard Zone

High Risk Advisory Flood
Zone


-  High Risk Advisory
Flood Zone

--

Storage Fields

storage_fields

-  active
-  protected

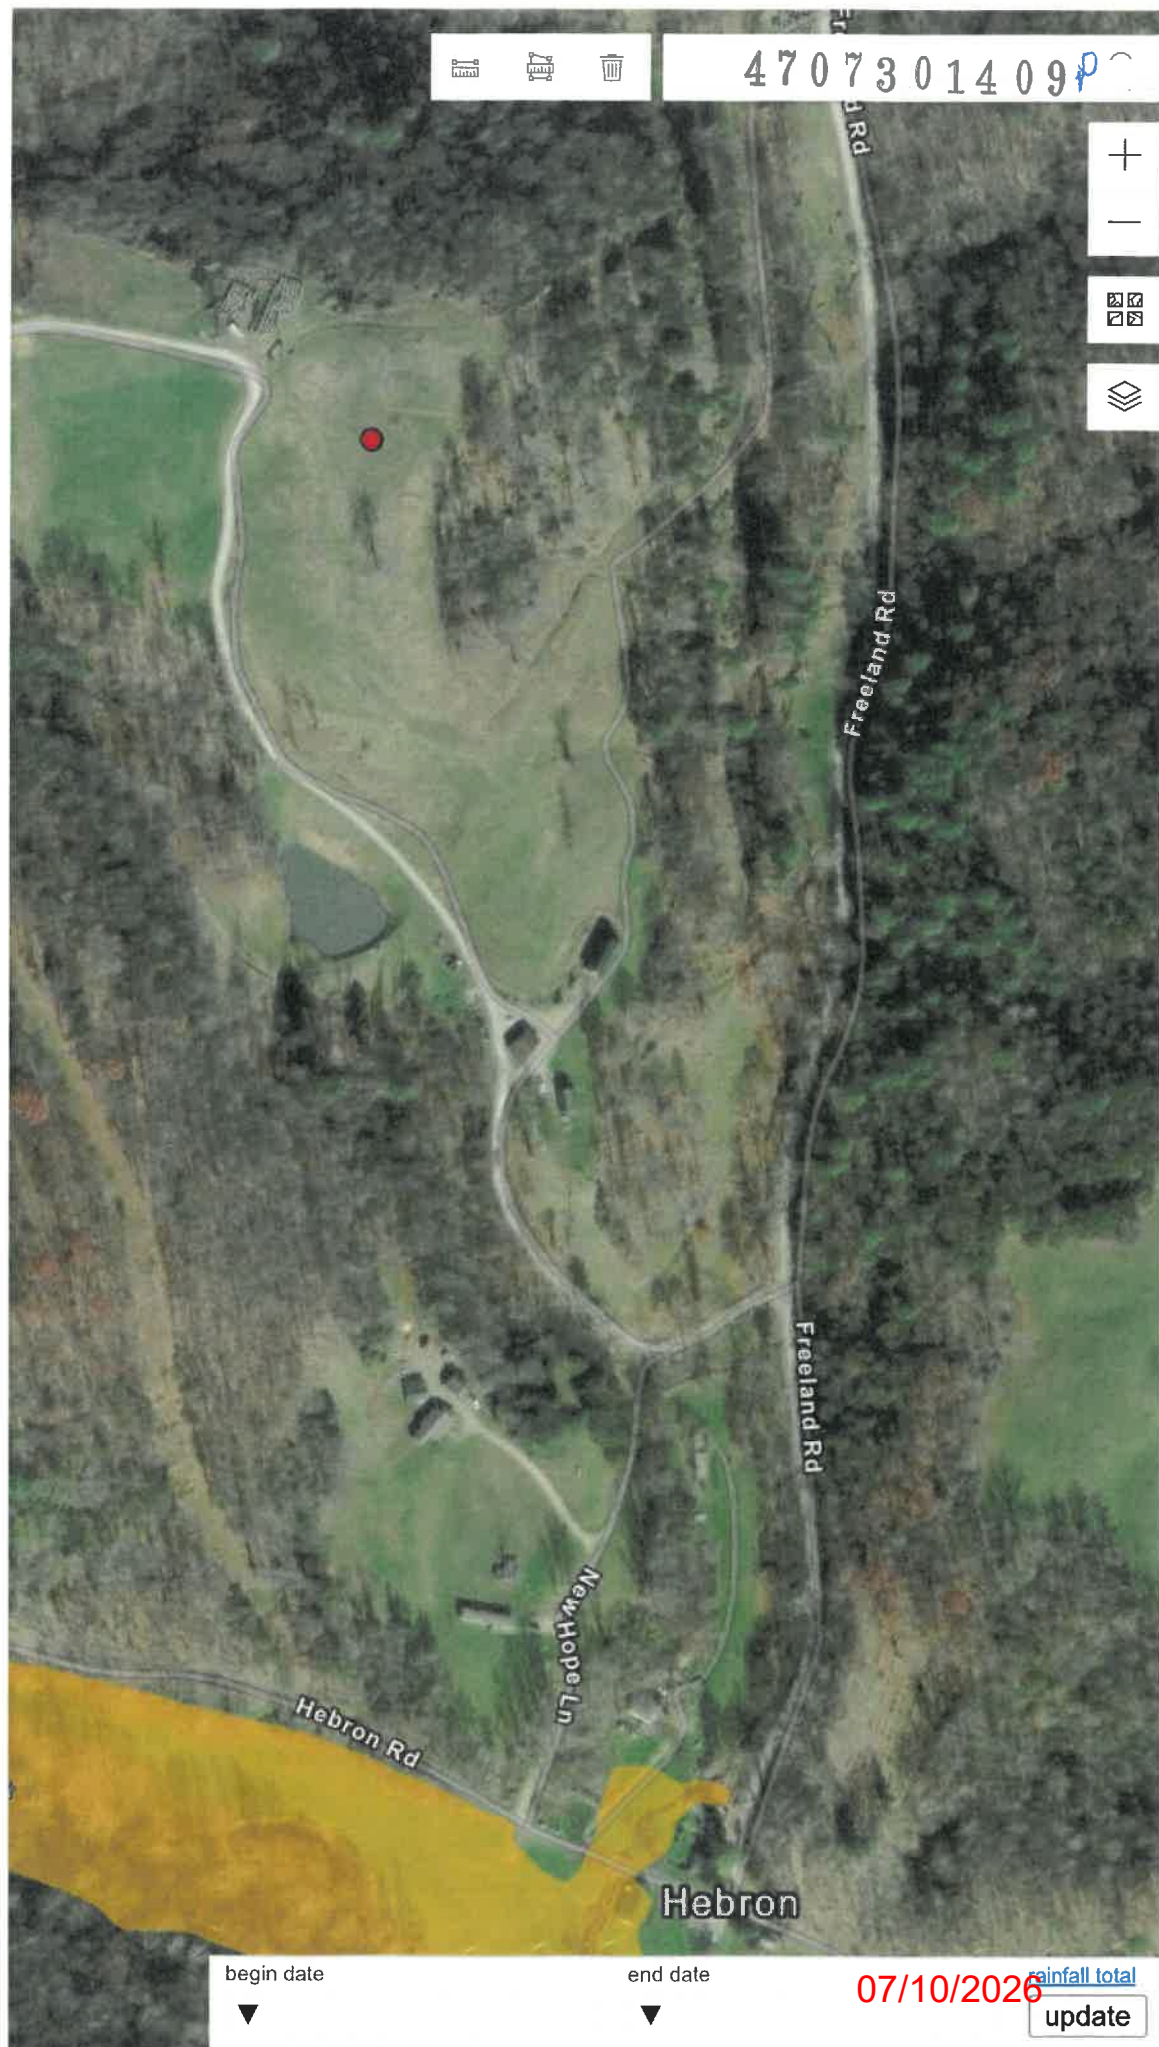

4707301409P

WW-7
8-30-06

West Virginia Department of Environmental Protection
Office of Oil and Gas

WELL LOCATION FORM: GPS

API: 47-073-01409 WELL NO.: C. Campbell 1
 FARM NAME: C. Campbell et al
 RESPONSIBLE PARTY NAME: Jay-Bee Oil & Gas, Inc.
 COUNTY: Pleasants DISTRICT: Lafayette
 QUADRANGLE: Ellenboro 7 1/2'
 SURFACE OWNER: David P. & Betty I. Colvin and David E. & Rebecca S. Colvin
 ROYALTY OWNER: Barbara J. Bullman, et al
 UTM GPS NORTHING: 4,357,393.30 963'
 UTM GPS EASTING: 498,306.99 GPS ELEVATION: 293.72 Meters

The Responsible Party named above has chosen to submit GPS coordinates in lieu of preparing a new well location plat for a plugging permit or assigned API number on the above well. The Office of Oil and Gas will not accept GPS coordinates that do not meet the following requirements:

1. Datum: NAD 1983, Zone: 17 North, Coordinate Units: meters, Altitude: height above mean sea level (MSL) – meters.
2. Accuracy to Datum – 3.05 meters
3. Data Collection Method:
 Survey grade GPS X: Post Processed Differential X

Real-Time Differential _____

Mapping Grade GPS _____: Post Processed Differential _____

Real-Time Differential _____

4. **Letter size copy of the topography map showing the well location.**

I the undersigned, hereby certify this data is correct to the best of my knowledge and belief and shows all the information required by law and the regulations issued and prescribed by the Office of Oil and Gas.

David Z. Jackson
Signature

Professional Surveyor
Title

March 12, 2026
Date

07/10/2026

RECEIVED
Office of Oil and Gas
JUN 26 2026
WV Dept. of Environmental Protection