


Latitude 39° 25'

Longitude 81° 15'

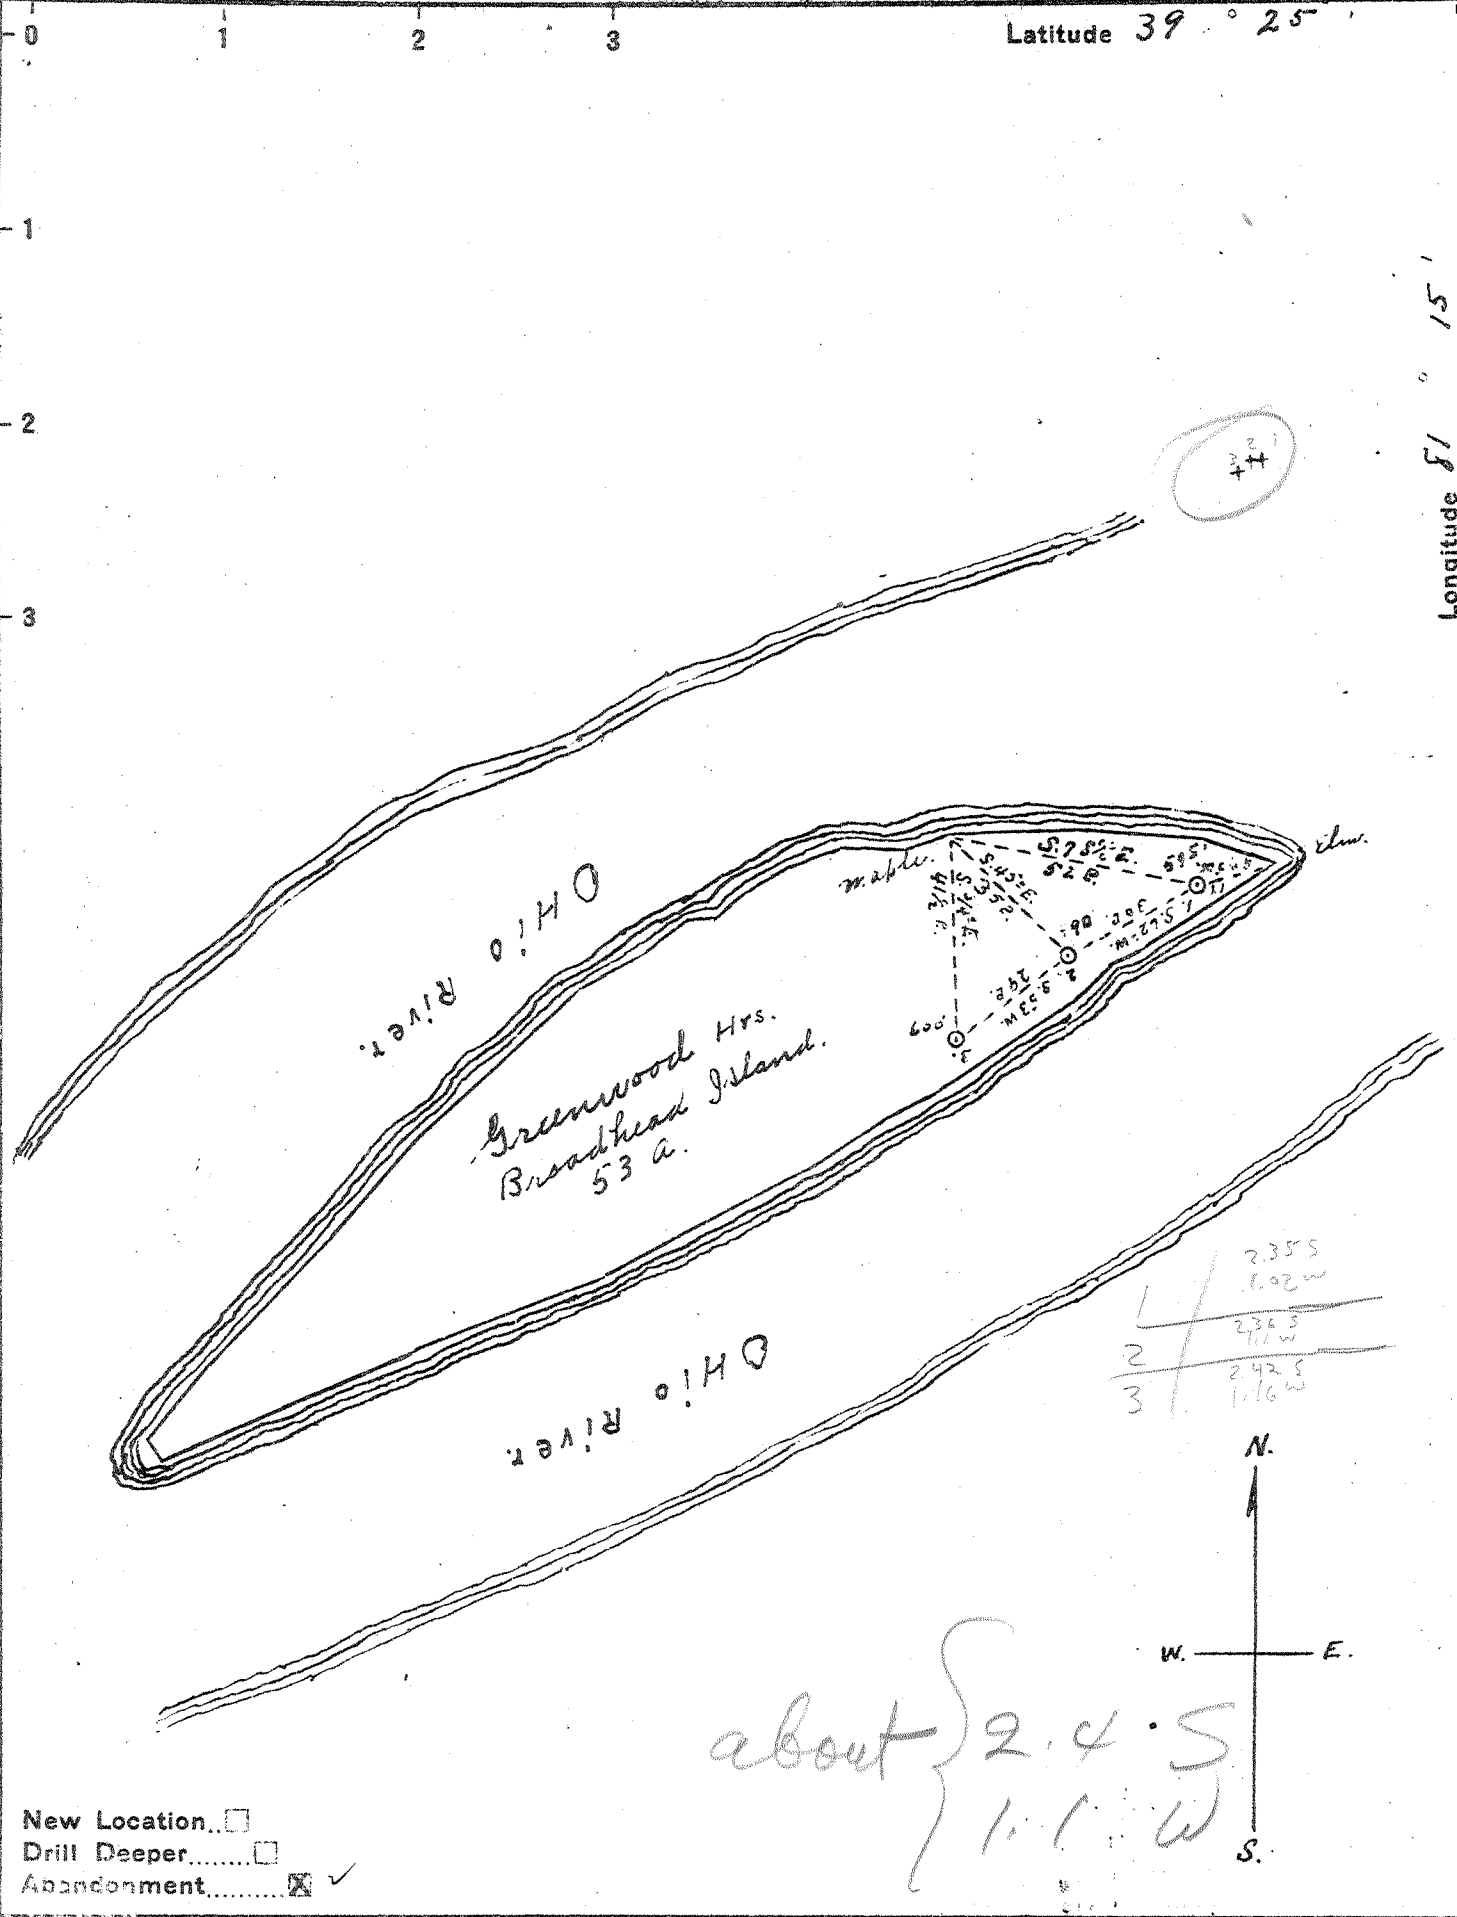

New Location   
 Drill Deeper   
 Abandonment

Company Max G. Weiner  
 Address 909 Hury St. McKeesport Pa.  
 Farm Greenwood, Hrs. Broadhead Isle.  
 Tract \_\_\_\_\_ Acres 53 Lease No. \_\_\_\_\_  
 Well (Farm) No. 4, 2, 3. Serial No. \_\_\_\_\_  
 Elevation (Spirit Level) No. 1 585' No. 2 590' No. 3 600'  
 Quadrangle Marietta O.  
 County Pleasants District Grant  
 Engineer Jno Triplett  
 Engineer's Registration No. \_\_\_\_\_  
 File No. \_\_\_\_\_ Drawing No. \_\_\_\_\_  
 Date April 16, 42. Scale 1" = 40'

STATE OF WEST VIRGINIA  
 DEPARTMENT OF MINES  
 OIL AND GAS DIVISION  
 CHARLESTON

WELL LOCATION MAP  
 FILE NO. PLEAS-191-A-#3  
PLEAS-192-A WELL #2  
PLEAS-193-A-#1  
 + Denotes location of well on United States Topographic Maps, scale 1 to 62,500, latitude and longitude lines being represented by border lines as shown.  
 - Denotes one inch spaces on border line of original tracing.