


Latitude 39 25'

Longitude 81 05'

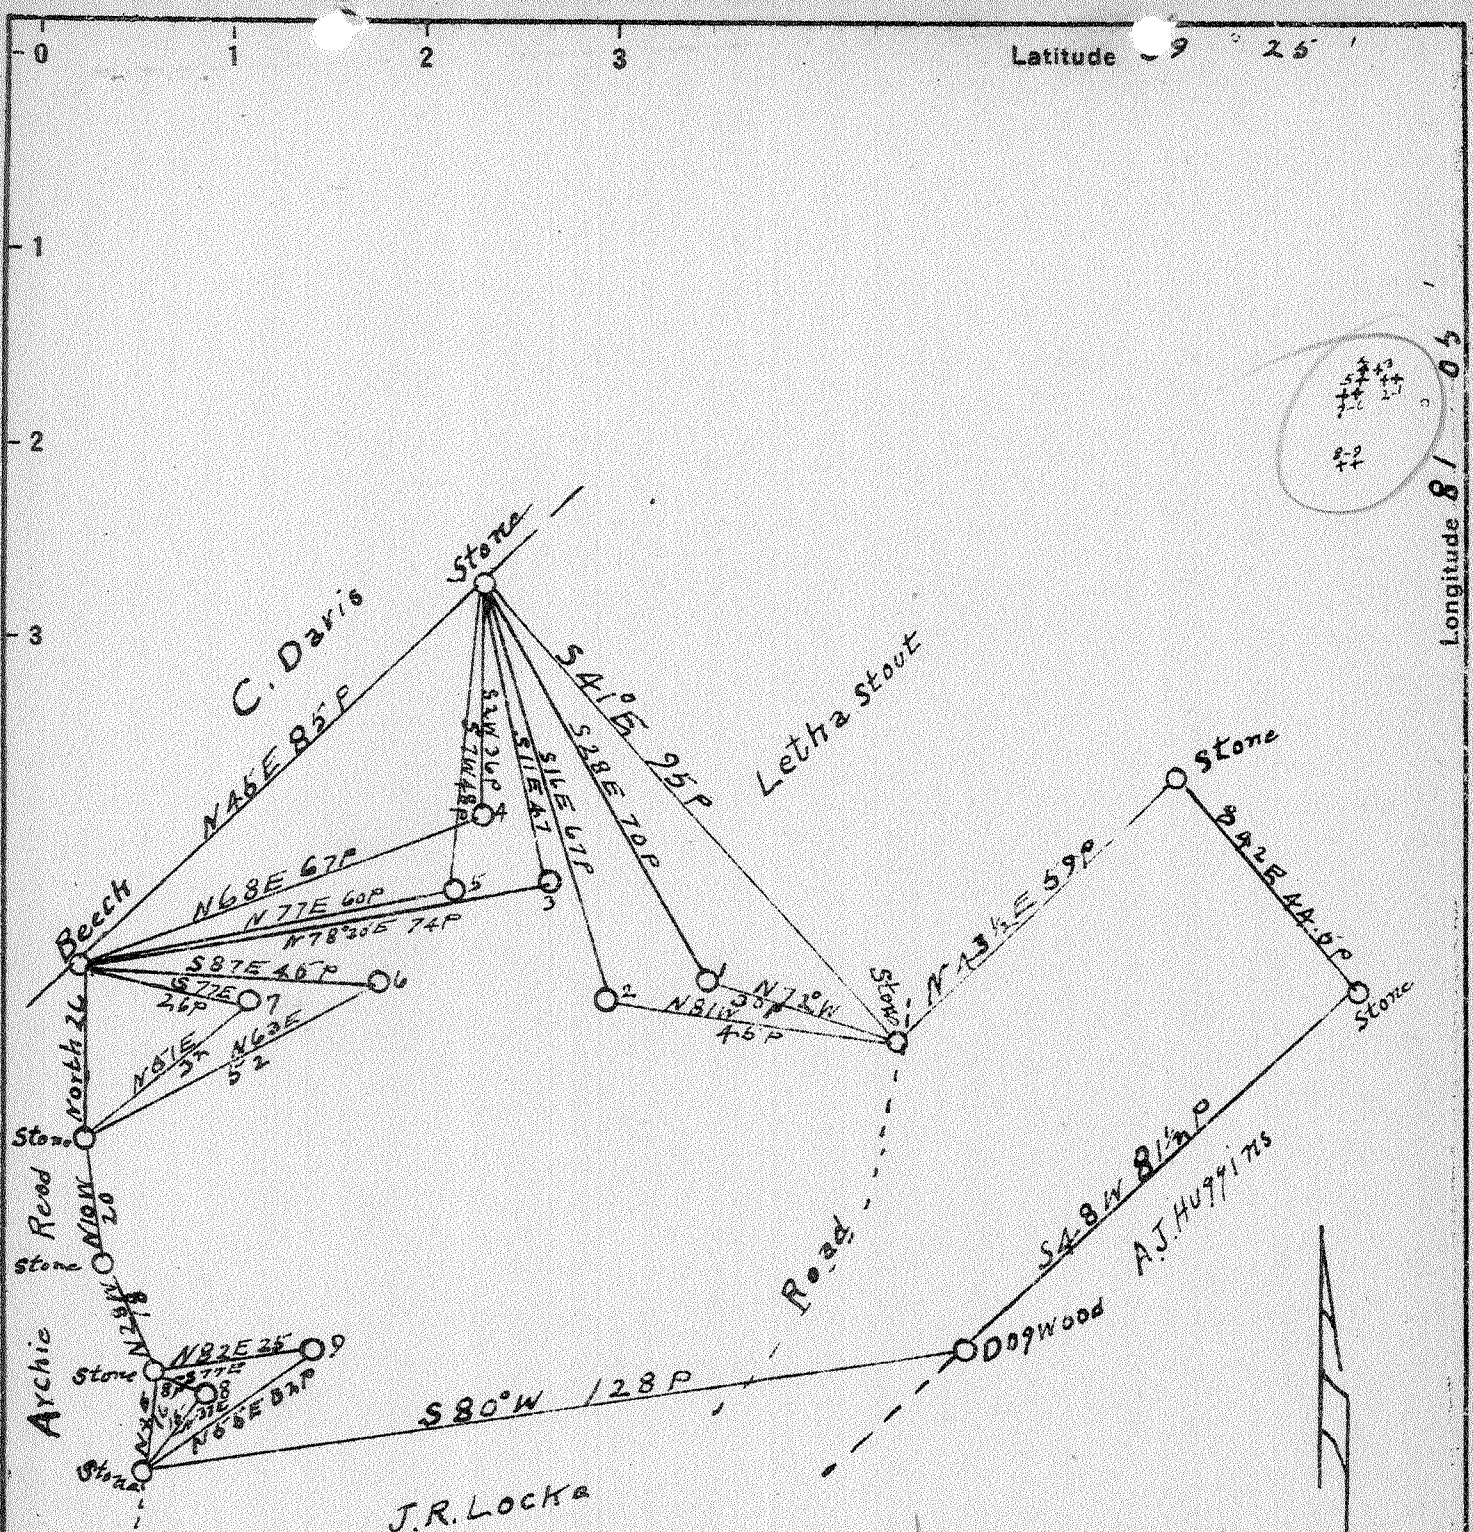

#1	0.35 W 1.83 Q	#4	0.52 W 1.8 Q	#7	0.64 W 1.93 Q
#2	0.42 W 1.83 Q	#5	0.53 W 1.86 Q	#8	0.65 W 2.31 Q
#3	0.44 W 1.86 Q	#6	0.57 W 1.92 Q	#9	0.59 W 2.3 Q

New Location
 Drill Deeper
 Abandonment

Company Piersol Smith & Coss
 Address R.F.D. near Walker WVA.
 Farm T.E. Fleming
 Tract _____ Acres 87.6 Lease No. _____
 Well (Farm) No. 1 to 9 Serial No. _____
 Elevation (Spirit Level) 885 895 910 942 925 1000 950 725
 Quadrangle St Marys
 County Pleasants District Lafayette
 Engineer J.E. Anderson
 Engineer's Registration No. Wood Co. Surveyor
 File No. _____ Drawing No. _____
 Date 1-6-1942 Scale 1 in = 20 P

STATE OF WEST VIRGINIA
 DEPARTMENT OF MINES
 OIL AND GAS DIVISION
 CHARLESTON

199-A-#
 190-A-#
 200-A-#
 201-A-#
 202-A-#
 203-A-#

WELL LOCATION MAP
 FILE NO. PLEAS-182-A-#8
PLEAS-183-A-#9
PLEAS-188-A-#5

+ Denotes location of well on United States Topographic Maps, scale 1 to 62,500, latitude and longitude lines being represented by border lines as shown.

- Denotes one inch spaces on border line of original tracing.

"IMPERIAL" TRACING CLOTH
 K & E CO., N. Y.

T.E. FLEMING HAS 1 to 9 - PIERSON, SMITH & COSS - 189-190, 200, 201-202 & 203-A