


Latitude 39° 25'

Longitude 81° 05'

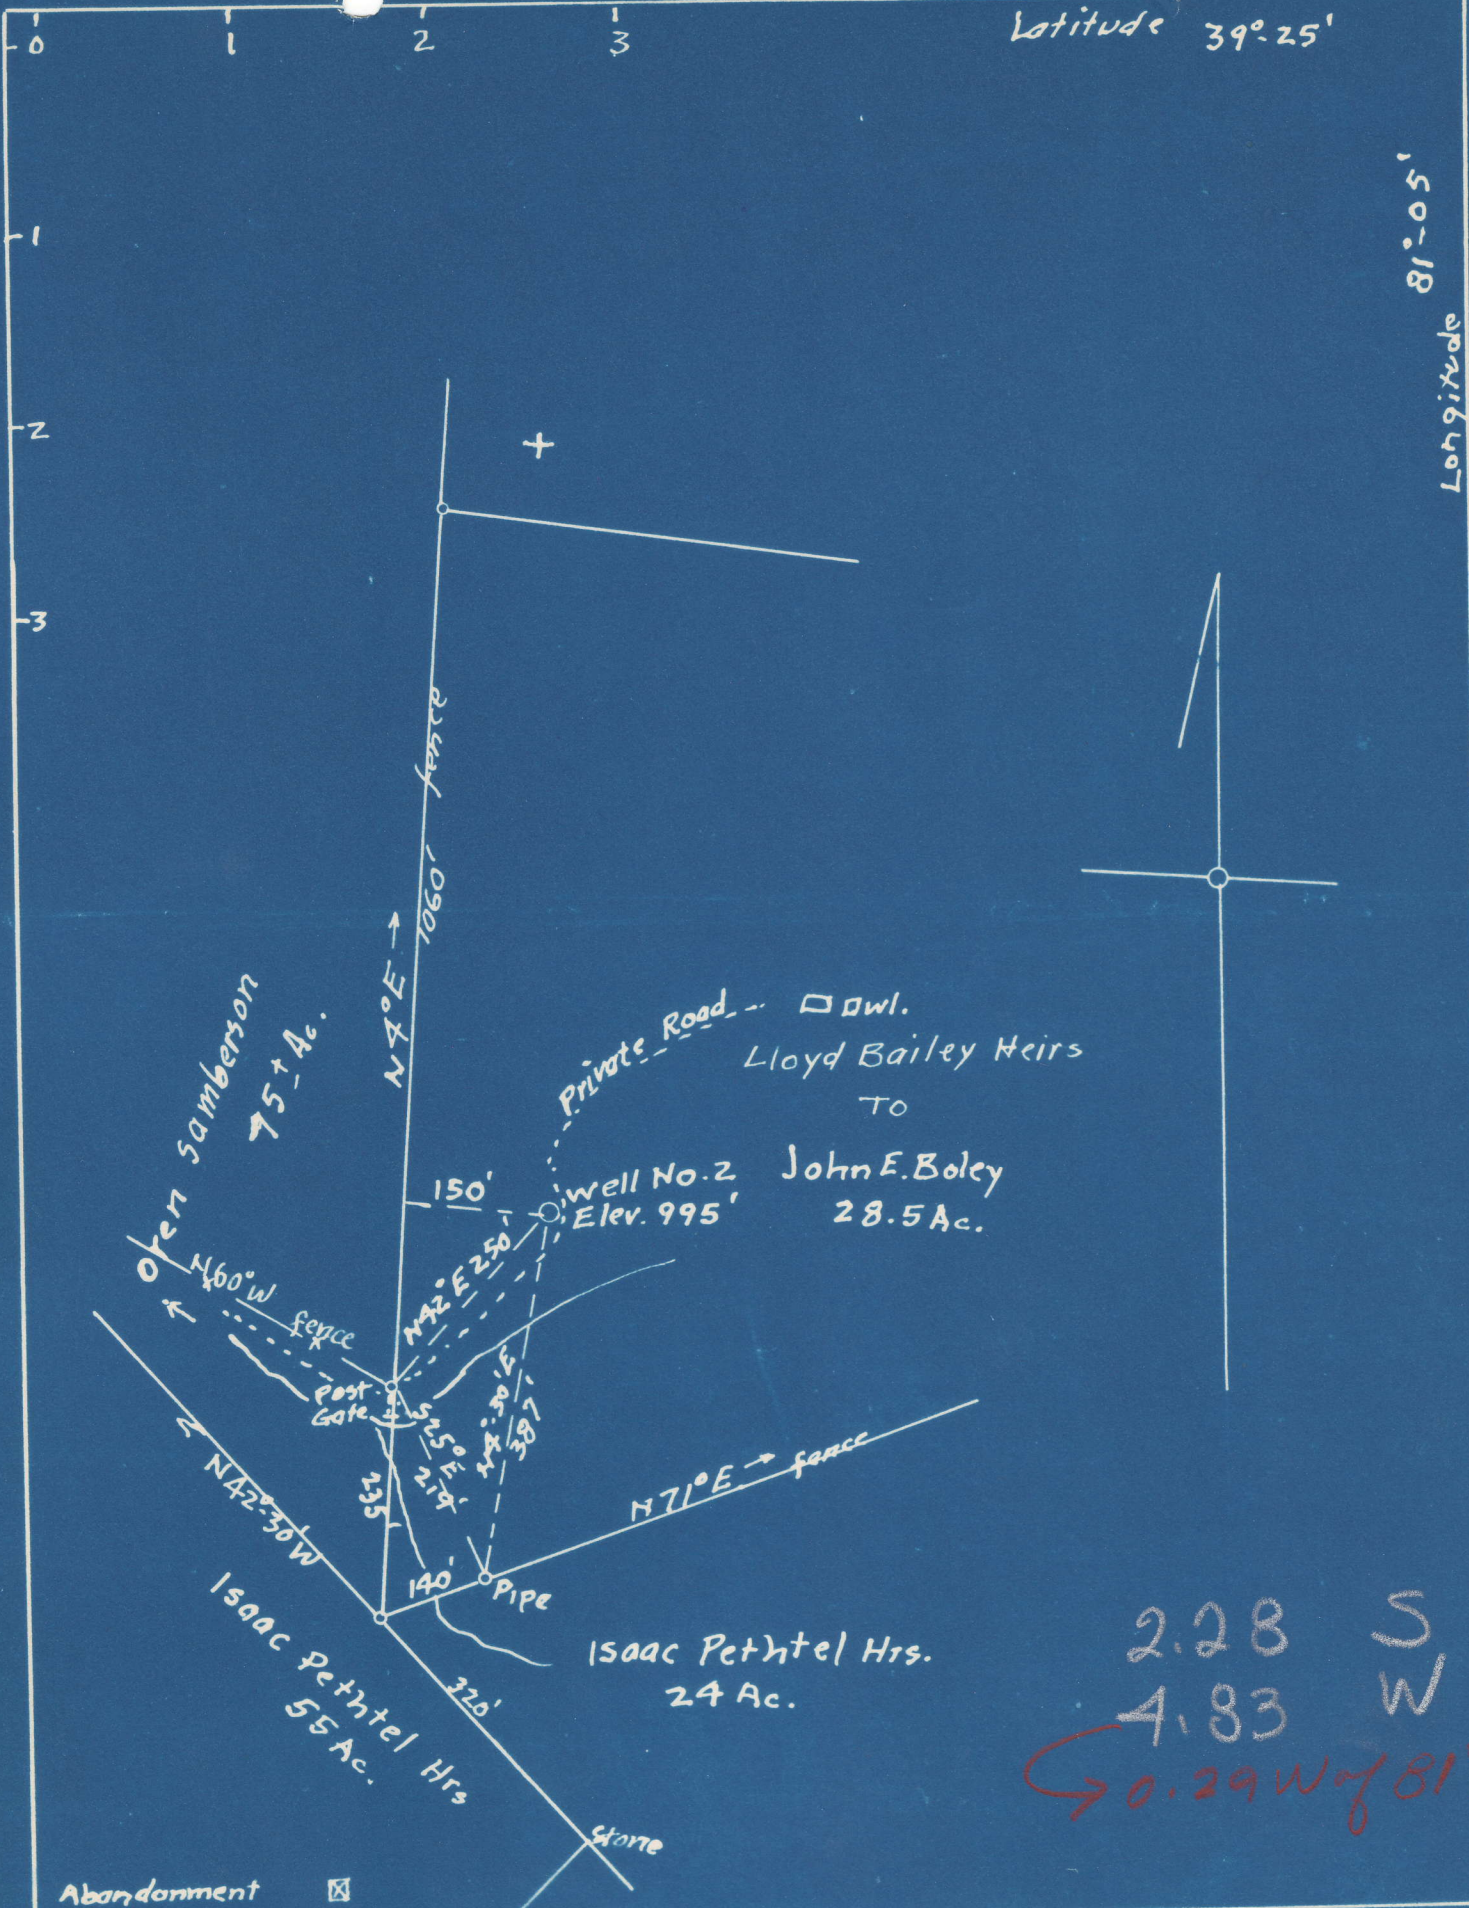

2.28 S
 4.83 W
 → 0.29 W of 81° 10'

Abandonment

COMPANY: The Biehl Producing Co.
 R. R. Biehl Mgr.
 ADDRESS: 108 N 7th St. Marietta, Ohio
 FARM: John E. Boley (Formerly Lloyd Bailey Hrs)
 TRACT: ACRES: 28.5 LEASE NO.
 WELL NO. 2 SERIAL NO.
 ELEVATION: 995'
 QUADRANGLE: St Marys
 COUNTY: Pleasants DISTRICT: Washington
 ENGINEER: George R. Clarke
 ENGINEER'S NO. 102
 FILE NO. DRAWING NO.
 DATE: Nov. 12, 1948 SCALE: 1" = 200'

WC

WELL ABANDONMENT MAP
PLEAS. 276-A