


Latitude 37° 25'

Longitude 81° 10'

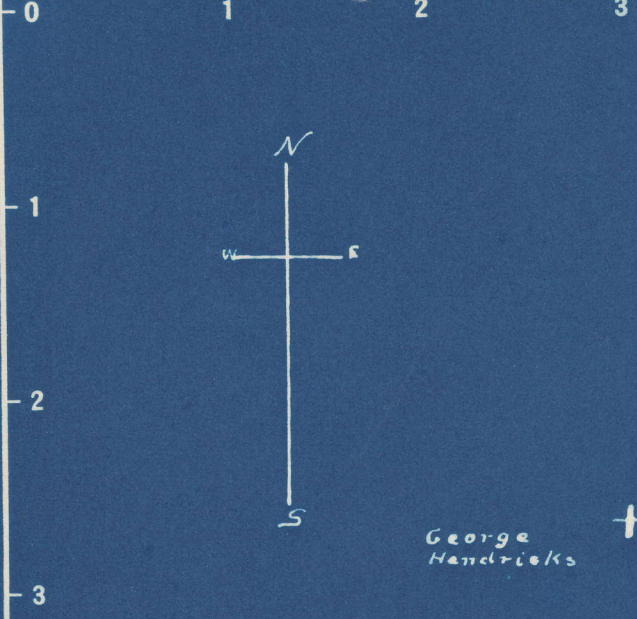

2.85 S  
4.34 W

New Location   
 Drill Deeper   
 Abandonment

Company J.R. Bull  
 Address Sistersville, W. Va.  
 Farm Herman Strausburg  
 Tract 1 Acres 120 Lease No. 80273  
 Well (Farm) No. 1 Serial No. \_\_\_\_\_  
 Elevation (Spirit Level) 661.715' WC  
 Quadrangle St. Marys  
 County Pleasants District Washington  
 Engineer Don L. Riggle  
 Engineer's Registration No. \_\_\_\_\_  
 File No. O.G. S.P. 11 Drawing No. 1371  
 Date April 15, '48 Scale 1" = 60'

STATE OF WEST VIRGINIA  
 DEPARTMENT OF MINES  
 OIL AND GAS DIVISION  
 CHARLESTON

**WELL LOCATION MAP**  
 FILE NO. PLEAS-342-A

+ Denotes location of well on United States Topographic Maps, scale 1 to 62,500, latitude and longitude lines being represented by border lines as shown.  
 - Denotes one inch spaces on border line of original tracing.