


6/29/78

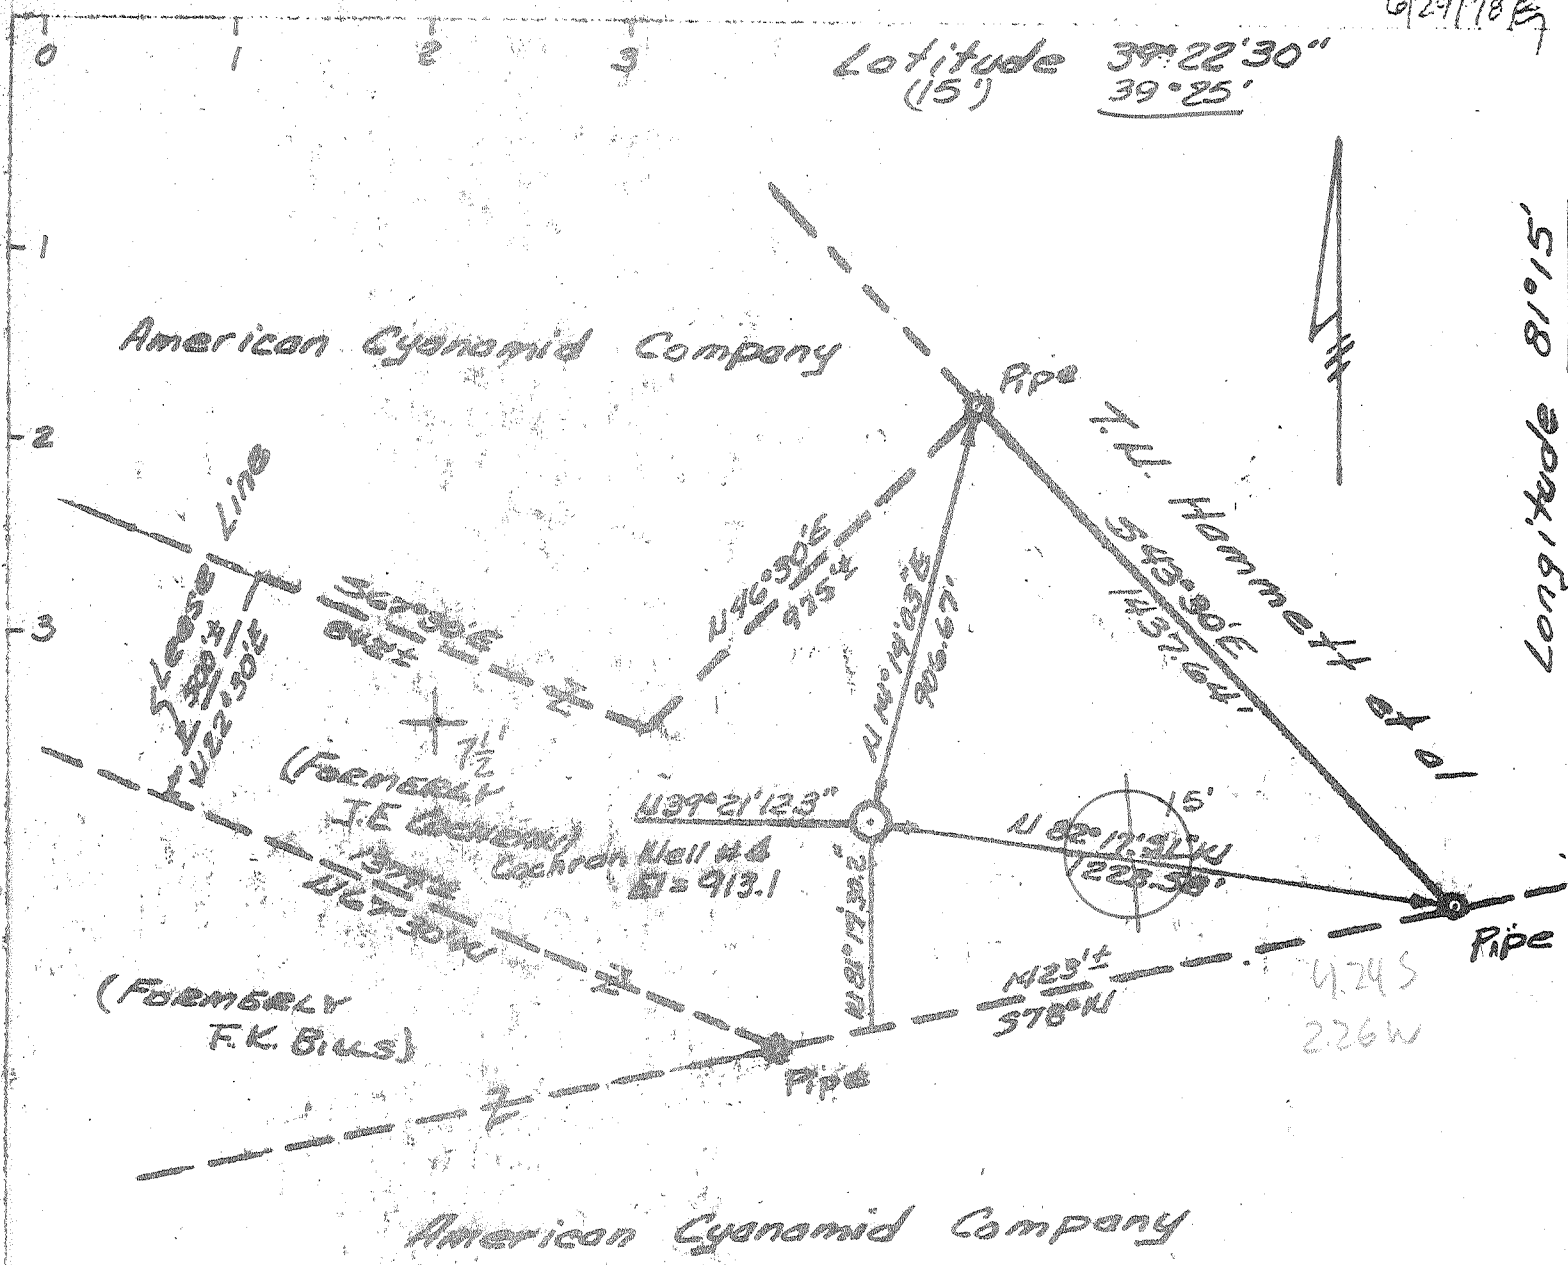

American Cyanamid Company

Monongahela
Monongahela Power Co.

TRACT.....
WELL.....
NEW LOCATION...
WELL DEEPER...
ABANDONMENT ... X6/29/78

Source of Elevation Generator Lead Line No. 1 Plans

I, the undersigned, hereby certify that this map is correct to the best of my knowledge and belief and shows all the information required by paragraph 6 of the rules and regulations of the oil and gas section of the mining laws of West Virginia.

ELEVATION (Spirit Level) ... 913.1
DATE 8-7-78 SCALE 1" = 400'

MINIMUM ACCURACY, one part in 300.0

Gas Drilling

COMPANY Loudenshan Oil Co.
ADDRESS 129 N. 4th Ave. Peter City, W. Va.
FARM American Cyanamid Company
TRACT _____ ACRES 55 LEASE No. _____
WELL (Farm) No. 4 (5) SERIAL No. CC
QUADRANGLE Marietta 15 Willow Island 7.5min
COUNTY Pleasant DISTRICT Grant
SURVEYOR or ENGINEER R. W. Schellhous

STATE OF WEST VIRGINIA
DEPARTMENT OF MINES
OIL AND GAS DIVISION
CHARLESTON

WELL LOCATION MAP
FILE No. PLEAS-1149-A

+ Denotes location of well on United States Topographic Maps, Scale 1 to 24,000 Latitude and longitude lines being represented by border lines as shown.

- Denotes one inch spaces on border line of original tracing.

JUL 13 1978

SURVEYOR'S or ENGINEER'S REGISTRATION No. 3317

47-073