

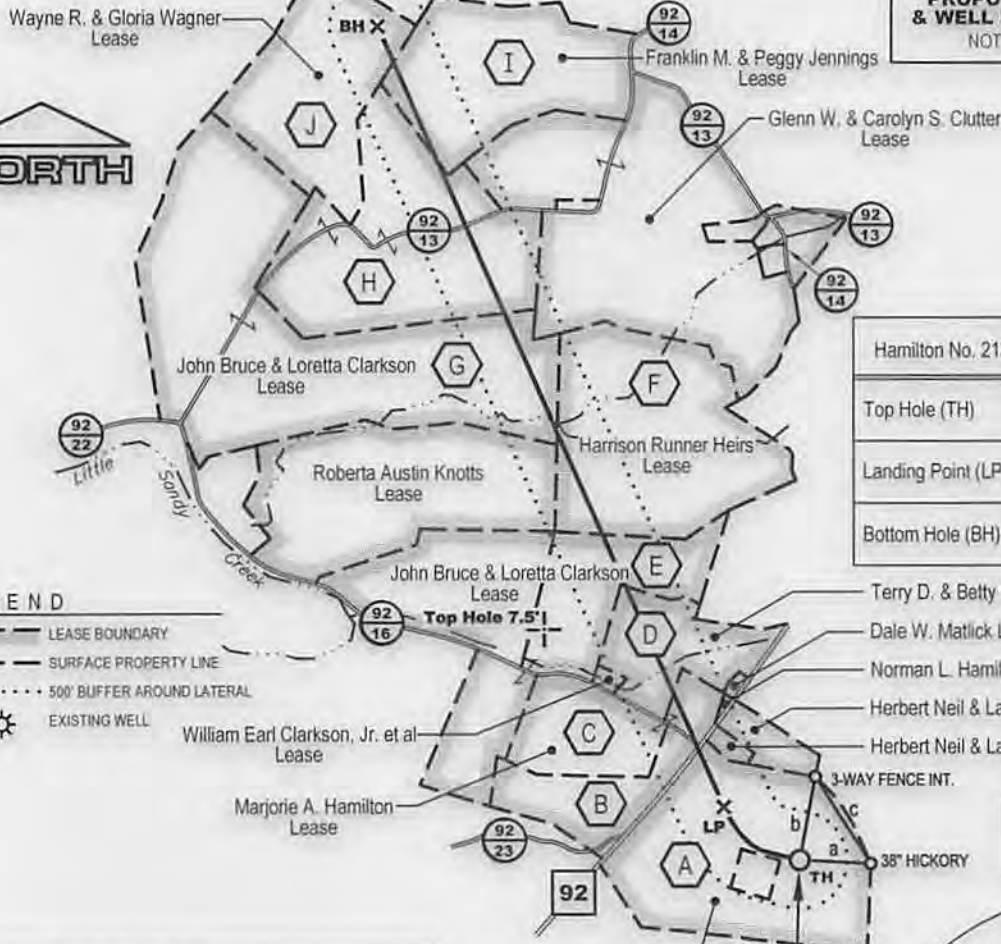


Hexagon	Tax Map / Parcel	Surface Owner
A	23/1	T. & B. HAMILTON
B	22/13	HAMILTON FAMILY TRUST
C	15/23	HAMILTON FAMILY TRUST
D	16/35	T. & B. HAMILTON
E	15/21	J. & L. CLARKSON
F	15/14	H. RUNNER HEIRS
G	15/6	J. & L. CLARKSON
H	15/7	W. & G. WAGNER
I	15/4	F. & P. JENNINGS
J	15/3	W. WAGNER

NOTE: No railroads are crossed by the proposed Hamilton 213 lateral.

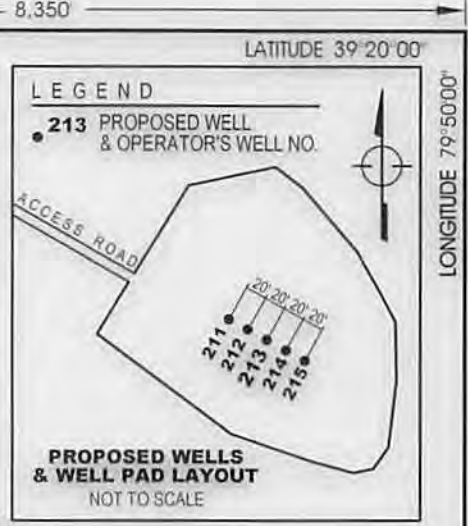

Hamilton No. 213	UTM Zone 17 nad83 (meters)	Latitude / Longitude (WGS84)
Top Hole (TH)	N4351085.26 E598,072.54	N39°18'12.97" E79°51'45.19"
Landing Point (LP)	N4351248.41 E597830.12	N39°18'18.36" E79°51'55.22"
Bottom Hole (BH)	N4353692.79 E596690.81	N39°19'38.10" E79°52'41.52"

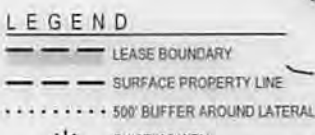

WELL TIE LINES

a - N87°20'00"W 743.71'
b - S10°47'00"W 877.29'
c - S32°51'03"E 1067.03'



MSES consultants, inc.
P. O. Drawer 190, Clarksburg, WV 26302-0190
(304) 624-9700

FILE NO. 13-284-Hamilton#213 Well Plat
SCALE 1" = 2000' DRAWN BY RLR
MIN. DEGREE OF ACCURACY 1 in 200
PROVEN SOURCE OF ELEVATION:
GPS (SURVEY GRADE)

I, the undersigned, hereby certify that this plat is correct to the best of my knowledge and belief and that it shows all information required by law and the rules issued and prescribed by the department of Environmental Protection.

(SIGNED) *[Signature]*
R.P.E. _____ P.S. 2029

WVDEP
OFFICE OF OIL & GAS
601 57th STREET
CHARLESTON, WV 25304



DATE MARCH 7 20 14
OPERATOR'S WELL NO. HAMILTON NO. 213
47 077 00617 H6A
STATE COUNTY PERMIT NO.
API WELL NO.

WELL TYPE: OIL GAS LIQUID INJECTION WASTE DISPOSAL
IF "GAS", PRODUCTION STORAGE DEEP SHALLOW

LOCATION: ELEVATION 1566.58' WATERSHED LITTLE SANDY CREEK
DISTRICT RENO COUNTY PRESTON QUADRANGLE FELLOWSVILLE, W.V. 7.5'
NEAREST TOWN DENT

SURFACE OWNER TERRY D. & BETTY HAMILTON
OIL & GAS ROYALTY OWNER T.&B. Hamilton, J.B.&L. Clarkson, H. Runner Heirs c/o E.C. Runner, W.R.&G. Wagner, F.M.&P. Jennings ACREAGE 95.06 LEASE ACREAGE 99.06

PROPOSED WORK: DRILL CONVERT DRILL DEEPER REDRILL FRACTURE OR STIMULATE
PLUG OFF OLD FORMATION PERFORATE NEW FORMATION CLEAN OUT AND REPLUG
OTHER PHYSICAL CHANGE IN WELL (SPECIFY) _____ PLUG AND ABANDON

TARGET FORMATION MARCELLUS ESTIMATED DEPTH TVD 8,101.0' MD 17,274.4'



WELL OPERATOR MOUNTAINEER KEYSTONE LLC DESIGNATED AGENT NATHAN SKEEN
ADDRESS 1111 VAN VOORHIS ROAD, SUITE G ADDRESS 1111 VAN VOORHIS ROAD, SUITE G
MORGANTOWN, WV 26505 MORGANTOWN, WV 26505

FORM WV-6

COUNTY PERMIT NO.

077

08/22/2014

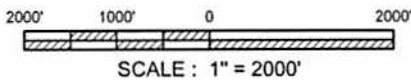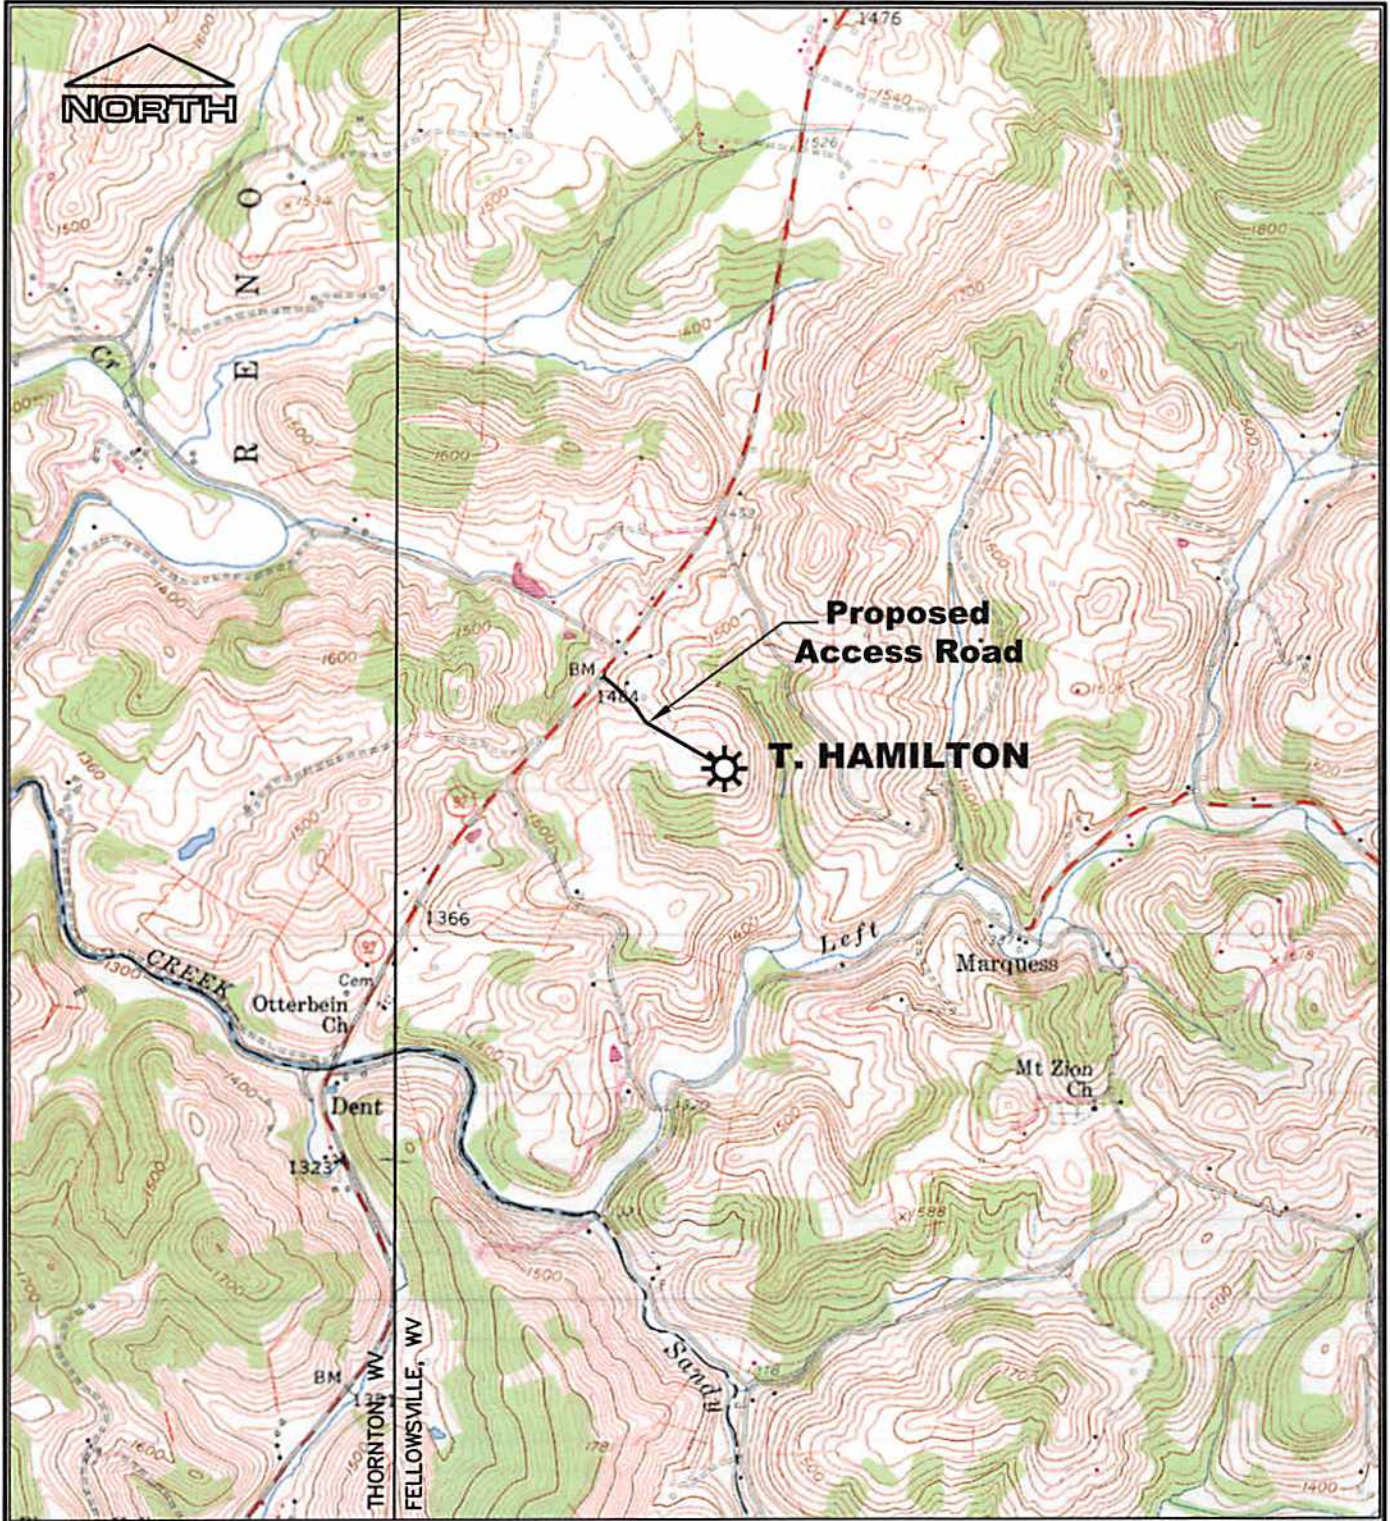

REFERENCE
 U.S.G.S TOPOGRAPHIC MAPS 7.5'
 FELLOWSVILLE, WV, 1958 (P.R. 1976)
 THORNTON, WV, 1958 (P.R. 1976)

13-284-Hamilton Location Exhibit

MOUNTAINEER KEYSTONE, LLC

**PROPOSED T. HAMILTON WELL
 LOCATION MAP**

Drawn by	RLR	2/14
Engineer	DDT	2/14
Checked by	RVS	2/14
		Date

Scale: AS SHOWN

Prepared by *MSES consultants, inc.*