

New Location
 Drill Deeper
 Abandonment - 4/23/71

COAL NOT OPERATED

Company BING CREEK Gas Company
~~KREBS OIL COMPANY~~

Address CHARLESTON, W. VA.

Farm ELIZ. K. McCLINTIC

Tract 1 Acres 1040 Lease No. 1

Well (Farm) No. 5 Serial No. 6

Elevation (Spirit Level) 945.76'

Quadrangle ST. ALBANS NC

County PUTNAM District SCOTT

Engineer L. H. Kuba

Engineer's Registration No. 2282

File No. _____ Drawing No. _____


Date 12-6-54 Scale 1" = 400'

STATE OF WEST VIRGINIA
 DEPARTMENT OF MINES
 OIL AND GAS DIVISION
 CHARLESTON

WELL LOCATION MAP
 FILE NO. PUT-569-P

+ Denotes location of well on United States Topographic Maps, scale 1 to 62,500, latitude and longitude lines being represented by border lines as shown.

- Denotes one inch spaces on border line of original tracing.

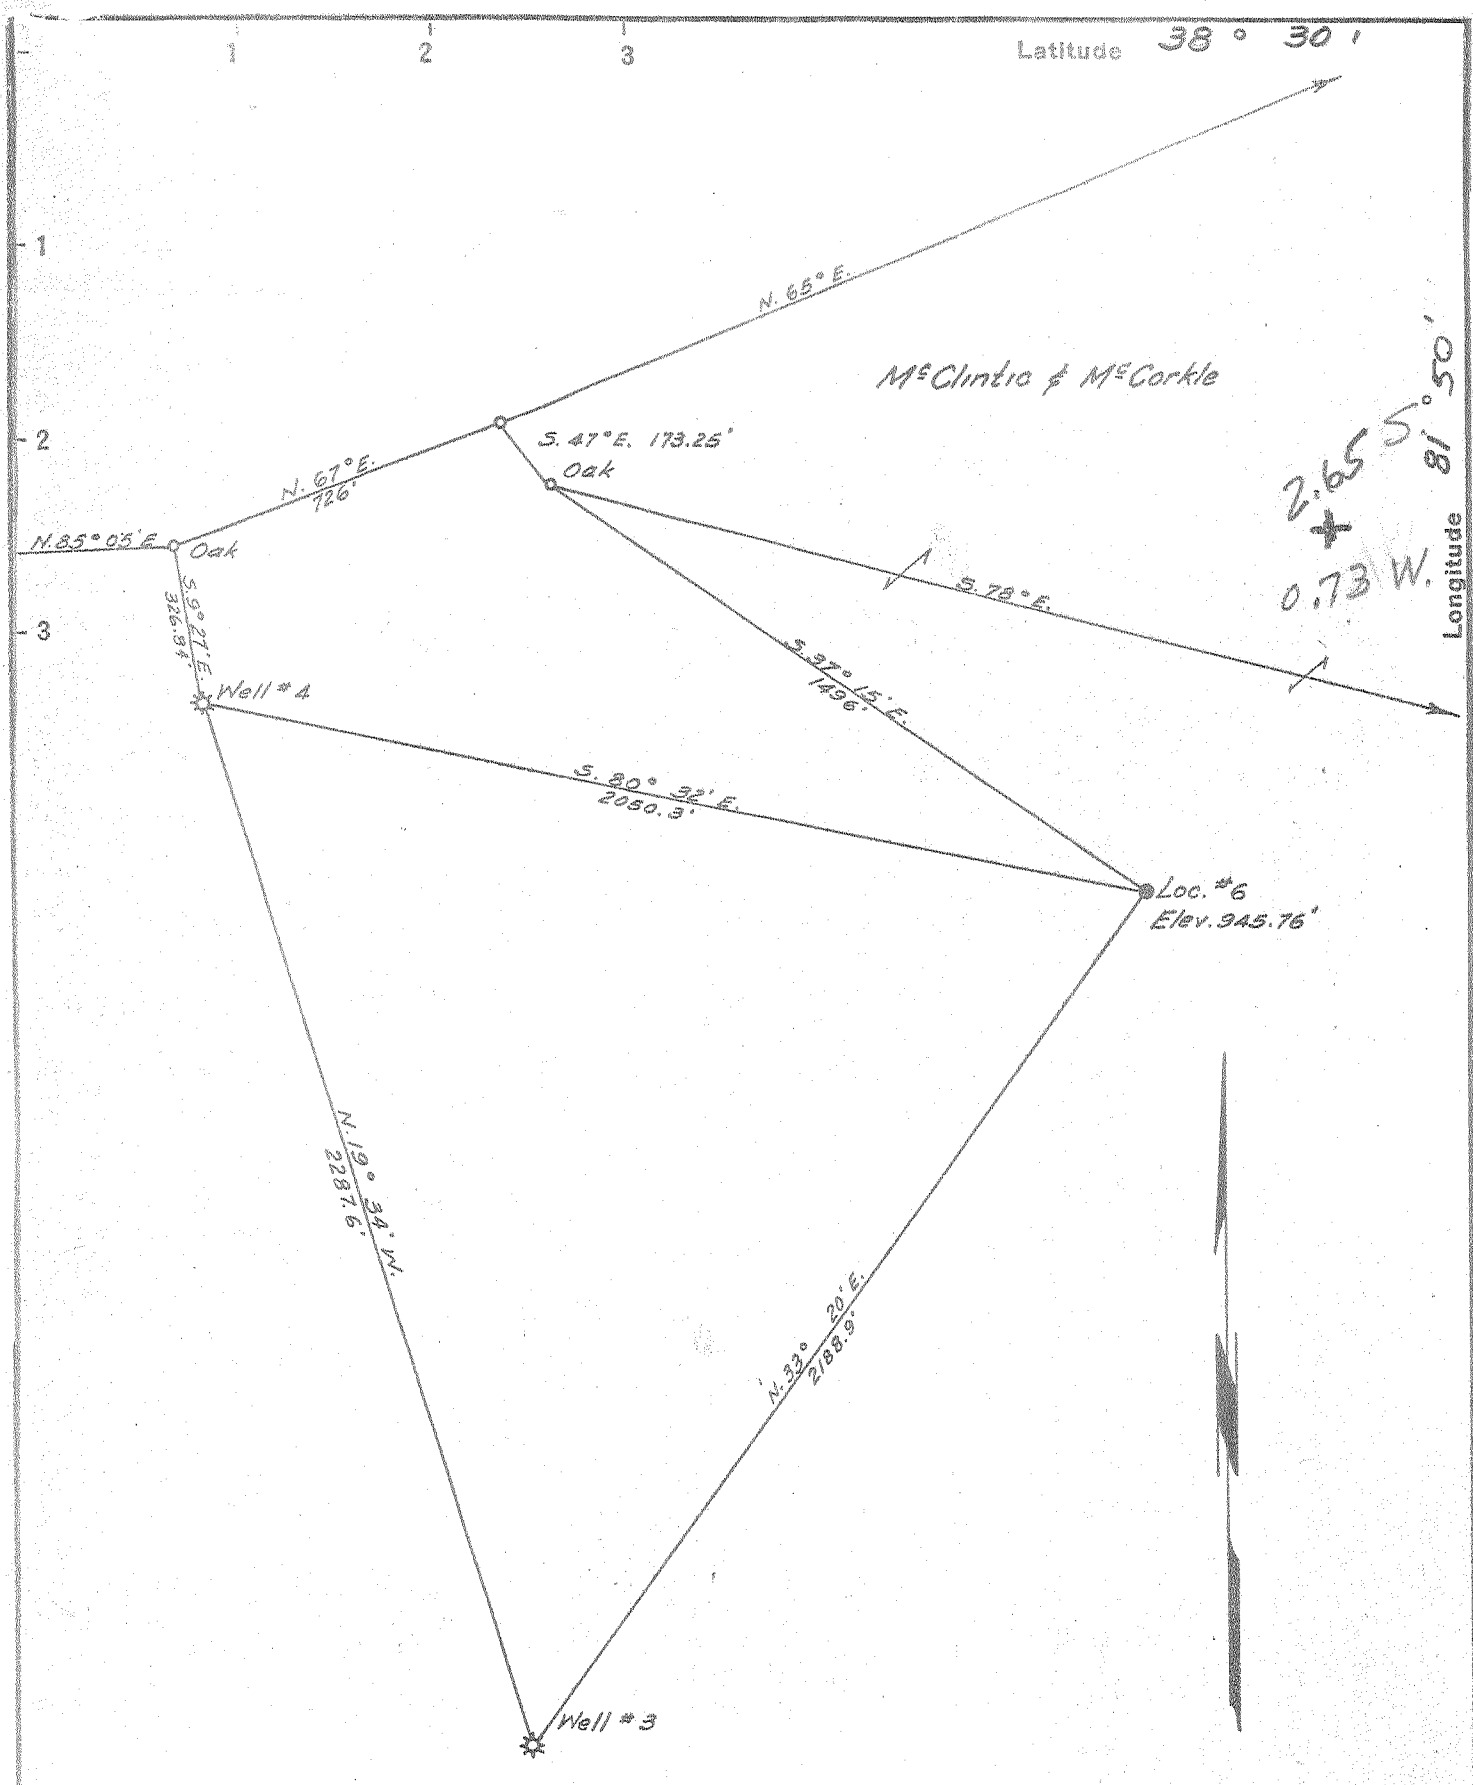

New Location
 Drill Deeper
 Abandonment

COAL NOT OPERATED
 Z EC (J-4)

Company KREBS OIL COMPANY
 Address CHARLESTON, W. VA.
 Farm ELIZ. K. McCLINTIC
 Tract 1 Acres 1040 Lease No. 1
 Well (Farm) No. 5 Serial No. 6
 Elevation (Spirit Level) 945.76'
 Quadrangle ST. ALBANS-NC
 County PUTNAM District SCOTT
 Engineer [Signature]
 Engineer's Registration No. 2282
 File No. _____ Drawing No. _____
 Date 12-6-54 Scale 1" = 400'

STATE OF WEST VIRGINIA
 DEPARTMENT OF MINES
 OIL AND GAS DIVISION
 CHARLESTON

WELL LOCATION MAP
 FILE NO. PUT-569

+ Denotes location of well on United States Topographic Maps, scale 1 to 62,500, latitude and longitude lines being represented by border lines as shown.

- Denotes one inch spaces on border line of original tracing.

SAMPLES 28-F (4723-4864)

Deep Well

Formation	Color	Hard or Soft	Top 7	Bottom	Oil, Gas or Water	Depth Found	Remarks
Slate and Shell			1987	2084			
Lime			2084	2090			
Slate			2090	2120			
Lime			2120	2226			
Slate			2226	2236			
Lime			2236	2255			
Slate			2255	2410			
Brown Shale			2410	2430			
Berea			2430	2450			
Slate			2450	2470			
Lime			2470	2515			
Slate and Shell			2515	2635			
Lime			2635	2695			
Slate and Shell			2695	3617			
Brown Shale			3617	3698			
Lime			3698	3730			
Brown Shale			3730	3744			
Slate and Shell			3744	3783			
Brown Shale			3783	3807			
Slate and Shell			3807	3832			
Brown Shale			3832	4090			
Slate and Shell			4090	4208			
Brown Shale			4208	4226			
Slate			4226	4316			
Brown Shale			4316	4322			
Slate			4322	4390			
Brown Shale			4390	4670			
Slate			4670	4693			
Corniferous Lime			4693	4773			
Oriskany			4773	4780			
Lime			4780	4868			
TOTAL DEPTH - - - - -				4868'			
Show of Gas in Berea Sand.							
Show of Gas in Brown Shale - 60/10 W in 1" at 3629'							
Show of Gas at - 3906'							
"	"		3970'				
"	"		4003'				
"	"		4202'				
"	"		4718'	←	N.B.		
"	"		4723'	←	N.B. in chart 1		

4693
916

3747

Date June th, 19 55

APPROVED [Signature] HERBOS OIL COMPANY