

Minimum Error of Closure 1' IN 200'
 Source of Elevation ROAD FORKS - Jct. W. VA. SLS-4 & SLS 4/1
BELINGTON 15' TOPO MAP - ELEV. 2047'
 "I, the undersigned, hereby certify that this map is correct to the best of my knowledge and belief and shows all the information required by paragraph 6 of the rules and regulations of the oil and gas section of the mining laws of West Virginia."

New Location
 Drill Deeper
 Abandonment *Second*
12-1-90
 MAP SHEET 1333 C-3 F.B. 1554 Pg. 4-9


Company CONSOLIDATED GAS SUPPLY CORP.
 Address CLARKSBURG, W. VA.
 Farm UNION NATIONAL BANK, TR.
 Tract Acres 142 Lease No. 67565
 Well (Farm) No. _____ Serial No. 11280
 Elevation (Spirit Level) 2108'
 Quadrangle BELINGTON EC
 County RANDOLPH District NEW INTEREST
 Engineer Jackson M. Janis
 Engineer's Registration No. 2397
 File No. _____ Drawing No. _____
 Date 6-19-70 Scale 1" = 660'

STATE OF WEST VIRGINIA
 DEPARTMENT OF MINES
 OIL AND GAS DIVISION
 CHARLESTON

WELL LOCATION MAP
 FILE NO. Raw-151-P

+ Denotes location of well on United States Topographic Maps, scale 1 to 62,500, latitude and longitude lines being represented by border lines as shown.
 - Denotes one inch spaces on border line of original tracing.

1-0 0 *Deep* DEC 15 1970 **5658**

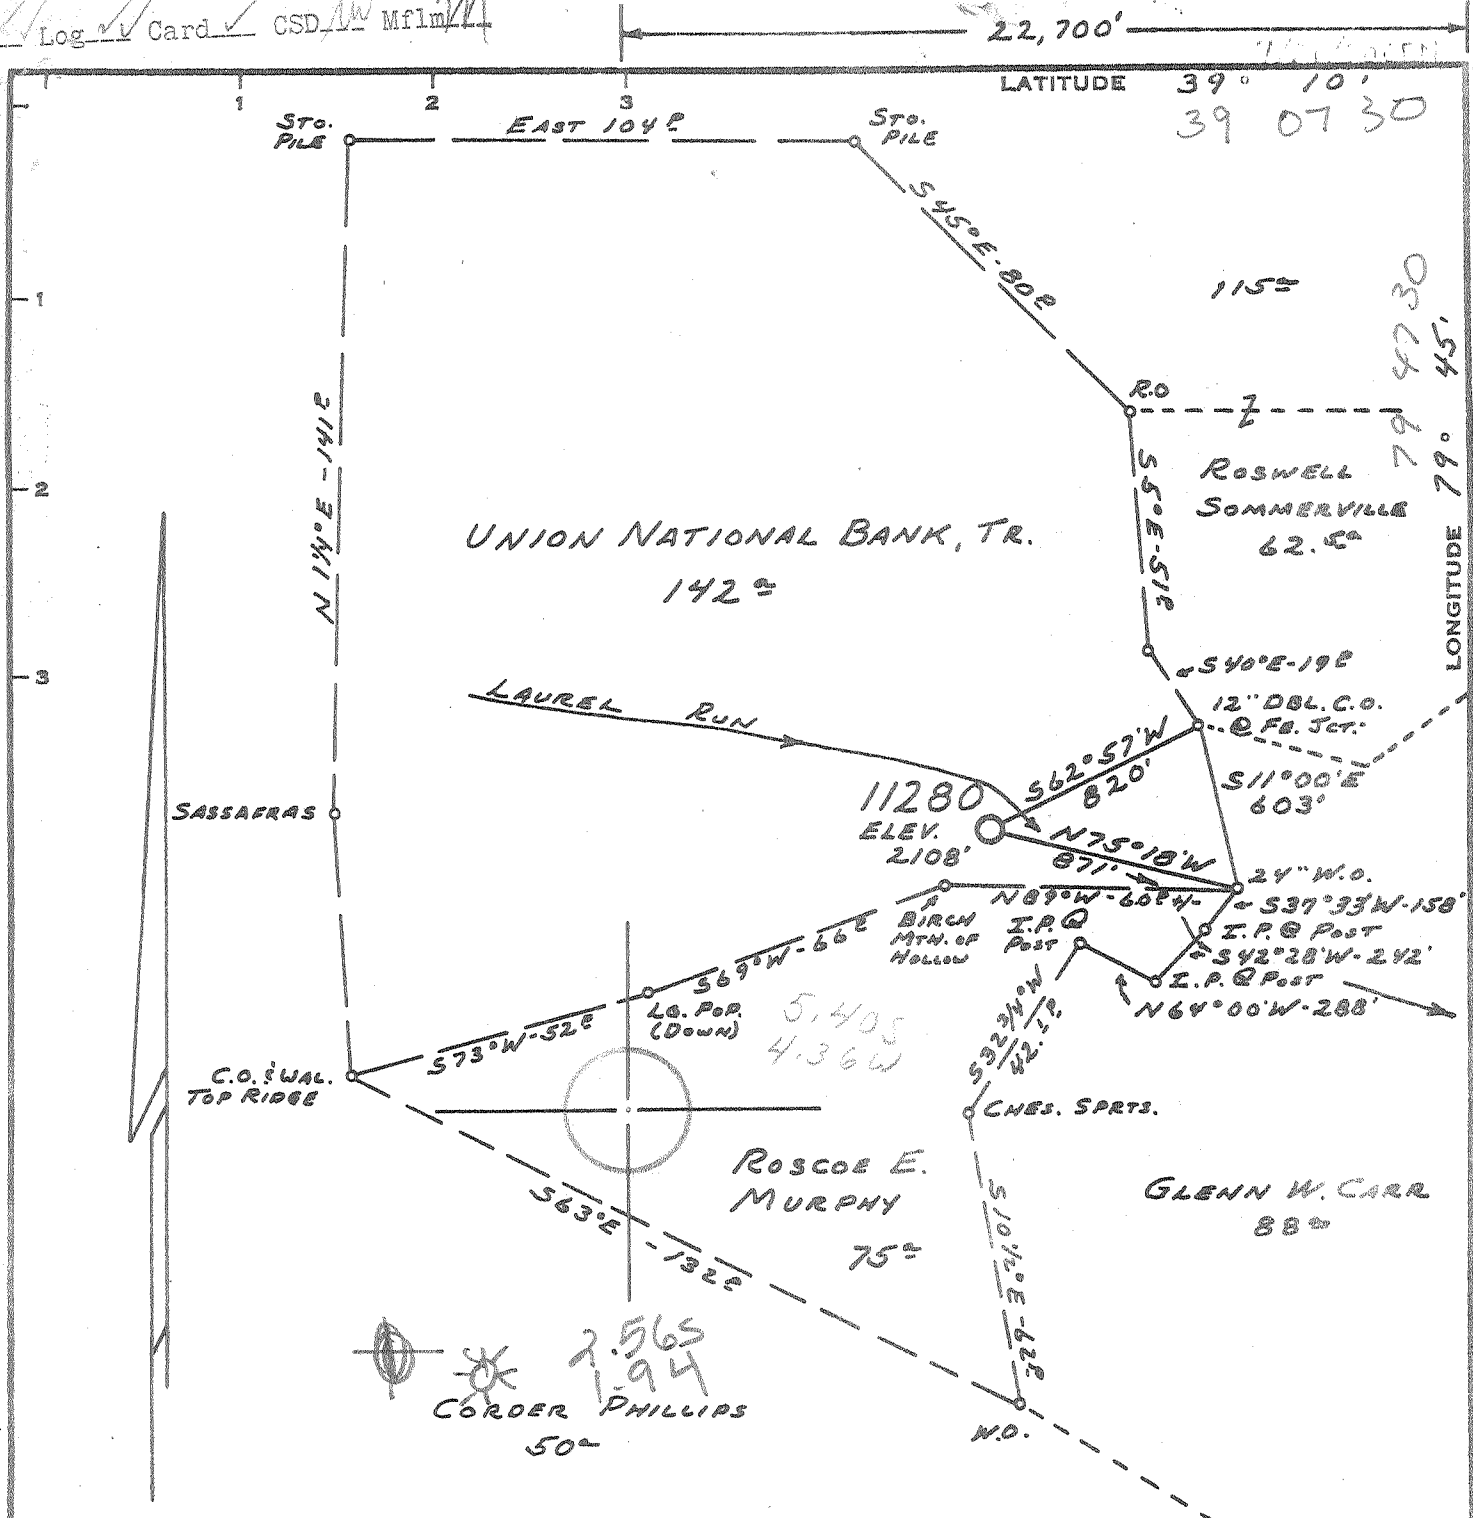

Minimum Error of Closure 1' IN 200'
 Source of Elevation ROAD FORKS - Jct. W. VA. SLS-4 & SLS 4/1
BELINGTON 15' TOPO MAP - ELEV. 2047'

"I, the undersigned, hereby certify that this map is correct to the best of my knowledge and belief and shows all the information required by paragraph 6 of the rules and regulations of the oil and gas section of the mining laws of West Virginia."

- New Location
- Drill Deeper
- Abandonment

MAP SHEET 1333 C-3

F.B. 1554 Pg. 4-9

Company CONSOLIDATED GAS SUPPLY CORP.
 Address CLARKSBURG, W. VA.
 Farm UNION NATIONAL BANK, TR.
 Tract _____ Acres 142 Lease No. 67565
 Well (Farm) No. _____ Serial No. 11280
 Elevation (Spirit Level) 2108'
 Quadrangle BELINGTON EC Colban 14
 County RANDOLPH District NEW INTEREST
 Engineer Jackson M. Jarvis
 Engineer's Registration No. 2397
 File No. _____ Drawing No. _____
 Date 6-19-70 Scale 1" = 660'

STATE OF WEST VIRGINIA
 DEPARTMENT OF MINES
 OIL AND GAS DIVISION
 CHARLESTON

WELL LOCATION MAP
 FILE NO. Ran-151

+ Denotes location of well on United States Topographic Maps, scale 1 to 62,500, latitude and longitude lines being represented by border lines as shown.
 — Denotes one inch spaces on border line of original tracing.

1-0 NFW 0

Deep Well (Oriskany) 5658
 AUG 7 1970



RECEIVED

DEC 23 1970

STATE OF WEST VIRGINIA DEPARTMENT OF MINES OIL AND GAS WELLS DIVISION

- Rotary [X]
Sudder []
Cable Tools []
Storage []

Quadrangle BELINGTON
Permit No. RAN-151

WELL RECORD

Oil or Gas Well Dry (KIND)

Company Consolidated Gas Supply Corporation
Address Clarksburg, West Virginia
Farm Union National Bank Acres 142
Location (waters)
Well No. 11280 Elev. 2108
District New Interest County Randolph
The surface of tract is owned in fee by
Mineral rights are owned by
Drilling commenced 8-10-70
Drilling completed 11-25-70
Date Shot Not Shot From To
With
Open Flow /10ths Water in Inch
/10ths Merc. in Inch
Volume No Gas Cu. Ft.
Rock Pressure Not taken lbs. hrs.
Oil None bbls., 1st 24 hrs.
WELL ACIDIZED (DETAILS) No
WELL FRACTURED (DETAILS) No plugged & abandoned

Table with 4 columns: Casing and Tubing, Used in Drilling, Left in Well, Packers. Rows include sizes 16, 13, 11, 8 1/4, 6 3/8, 5 3/16, 4 1/2, 3, 2 and packer details.

Attach copy of cementing record, 16" & 11" to surface
CASING CEMENTED SIZE No. Ft. Date
Amount of cement used (bags) 7" with 200 bags
Name of Service Co. Halliburton
COAL WAS ENCOUNTERED AT None FEET INCHES

RESULT AFTER TREATMENT (Initial open Flow or bbls.)
ROCK PRESSURE AFTER TREATMENT HOURS
Fresh Water 100 Feet Salt Water 5279' Feet
Producing Sand Dry hole Depth - - -

Table with 8 columns: Formation, Color, Hard or Soft, Top, Bottom, Oil, Gas or Water, Depth, Remarks. Includes geological data and a handwritten calculation in the Remarks column.

(over)

JAN 4, 1971