


**WILLIAM C.
JOHNSON HEIRS
97 ACRE LEASE**

UTM NAD 83
17 S 0481452
4343923

FILE NO. _____
DRAWING NO. _____
SCALE 1" = 500'
MINIMUM DEGREE _____
OF ACCURACY 1 : 200
PROVEN SOURCE _____
OF ELEVATION GPS
OBSERVATION _____

I, THE UNDERSIGNED, HEREBY CERTIFY THAT THIS PLAT IS CORRECT TO THE BEST OF MY KNOWLEDGE AND BELIEF AND SHOWS ALL THE INFORMATION REQUIRED BY LAW AND THE REGULATIONS ISSUED AND ENFORCED BY THE DEPARTMENT OF ENERGY.
(SIGNED) _____
PROFESSIONAL SURVEYOR: 551

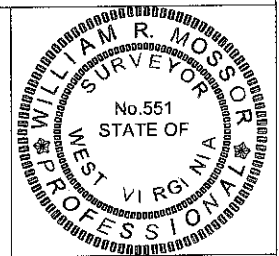

**STATE OF WEST VIRGINIA
DEPARTMENT OF ENERGY
DIVISION OF OIL AND GAS**

DATE JUNE 29TH, 2011
OPERATORS WELL NO. JOHNSON # 1

API 47 - 085 - 9200
STATE COUNTY PERMIT

WELL TYPE: OIL GAS LIQUID INJECTION _____ WASTE DISPOSAL _____
(IF GAS) PRODUCTION STORAGE _____ DEEP _____ SHALLOW

LOCATION: ELEVATION 724' WATER SHED GOOSE CREEK
DISTRICT GRANT COUNTY RITCHIE QUADRANGLE CAIRO

SURFACE OWNER PATRICIA A. JOHNSON ACREAGE 97
OIL & GAS ROYALTY PATRICIA A. JOHNSON & WILLIAM C. JOHNSON HEIRS LEASE AC. 97


PROPOSED WORK: DRILL _____ CONVERT _____ DRILL DEEPER _____ REDRILL _____
FRACTURE OR STIMULATE PLUG OFF OLD FORMATION _____
PERFORATE NEW FORMATION _____
OTHER PHYSICAL CHANGE IN WELL _____

PLUG AND ABANDON _____ CLEAN OUT AND REPLUG _____
SALT SAND, MAXON, KEENER,
TARGET FORMATION BIG INJUN, BEREA, WEIR, GANTZ ESTIMATED DEPTH 1500' - 2500'

WELL OPERATOR BIALEK OIL & GAS CORP. DESIGNATED AGENT MICHAEL BIALEK
ADDRESS RT. 1, BOX 90F ADDRESS RT. 1, BOX 90F
HARRISVILLE, WV 26362 HARRISVILLE, WV 26362

FORM WW - 6

COUNTY NAME _____
PREMIT _____

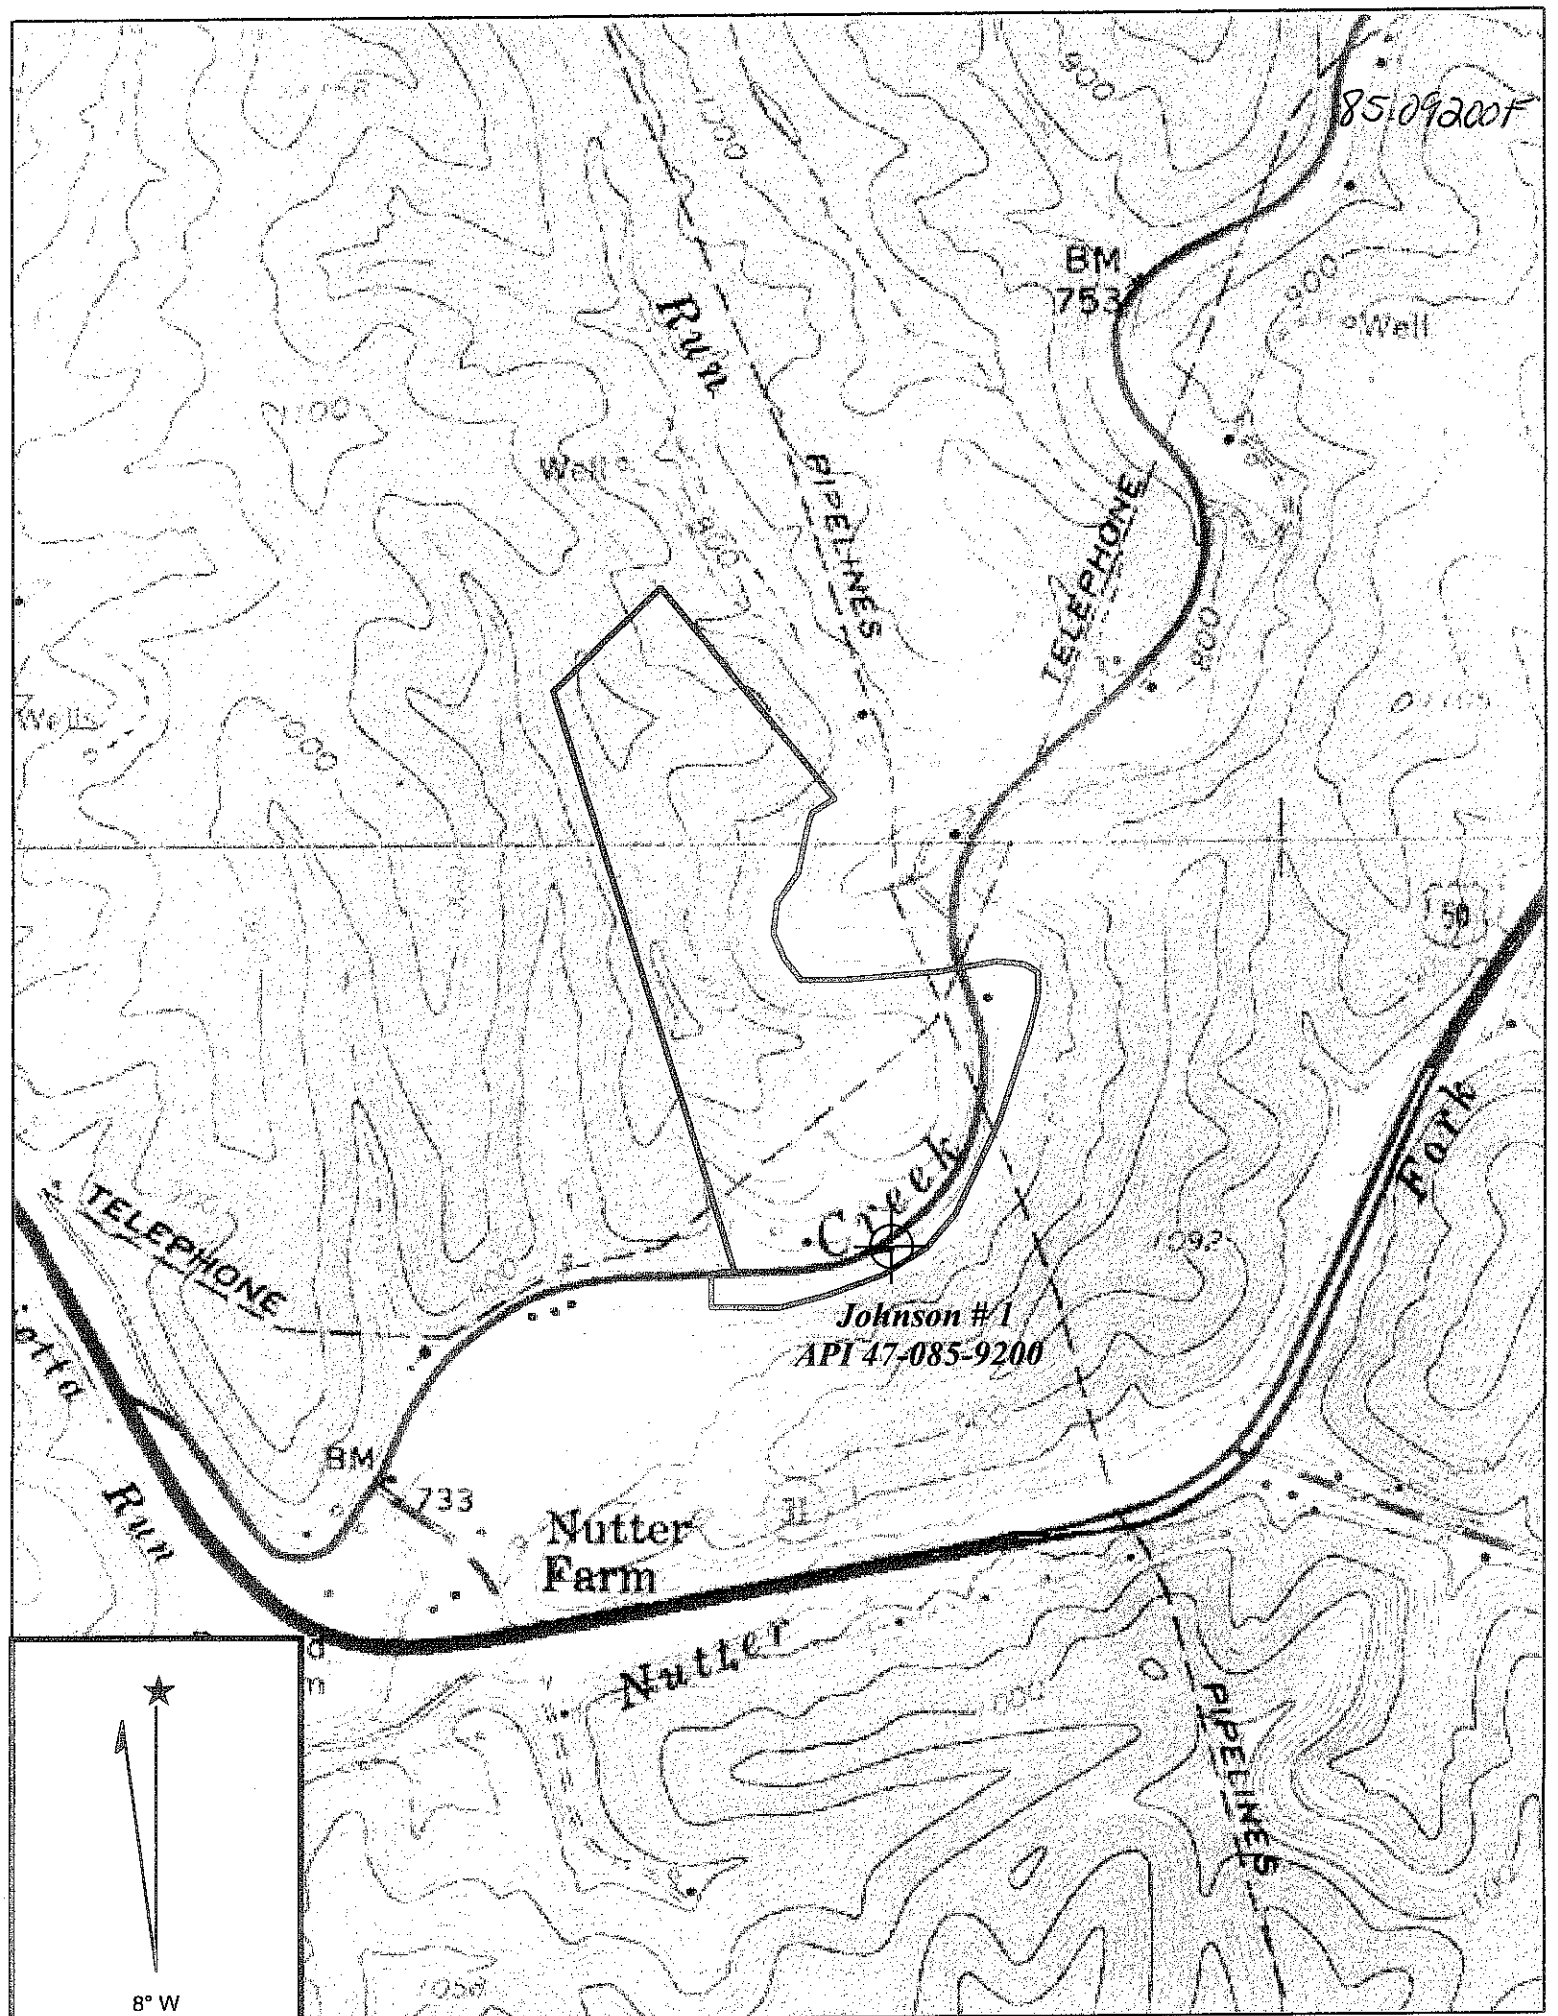

Copyright (C) 1997, Maptech, Inc.

CAIRO QUADRANGLE

JUN 28 2012

SCALE 1" = 1000'

BIALEK OIL & GAS CORP.

WELL: JOHNSON # 1 API 47-085-9200
 WILLIAM C. JOHNSON HEIRS 97 ACRE LEASE

GRANT DISTRICT RITCHIE COUNTY WEST VIRGINIA

07/20/2012