


**WILLIAM C.
JOHNSON HEIRS
97 ACRE LEASE**

UTM NAD 83
17 S 0481058
4344522

FILE NO. _____
DRAWING NO. _____
SCALE 1" = 500'
MINIMUM DEGREE
OF ACCURACY 1:200
PROVEN SOURCE
OF ELEVATION GPS
OBSERVATION

I, THE UNDERSIGNED, HEREBY CERTIFY THAT THIS
PLAT IS CORRECT TO THE BEST OF MY KNOWLEDGE
AND BELIEF AND SHOWS ALL THE INFORMATION
REQUIRED BY LAW AND THE REGULATIONS ISSUED
AND PRESCRIBED BY THE DEPARTMENT OF ENERGY.

(SIGNED) [Signature]
PROFESSIONAL SURVEYOR: 551

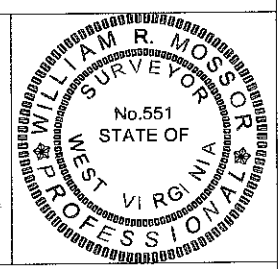

STATE OF WEST VIRGINIA
DEPARTMENT OF ENERGY
DIVISION OF OIL AND GAS

DATE JUNE 28TH, 2011
OPERATORS WELL NO. WHISPERING PINES # 1

API 47 - 085 - 9217
STATE COUNTY PERMIT

WELL TYPE: OIL GAS LIQUID INJECTION _____ WASTE DISPOSAL _____
(IF GAS) PRODUCTION STORAGE _____ DEEP _____ SHALLOW

LOCATION: ELEVATION 994' WATER SHED GOOSE CREEK
DISTRICT GRANT COUNTY RITCHIE QUADRANGLE CAIRO

SURFACE OWNER PATRICIA A. JOHNSON ACREAGE 97
OIL & GAS ROYALTY PATRICIA A. JOHNSON & WILLIAM C. JOHNSON HEIRS LEASE AC. 97


PROPOSED WORK: DRILL _____ CONVERT _____ DRILL DEEPER _____ REDRILL _____
FRACTURE OR STIMULATE PLUG OFF OLD FORMATION _____
PERFORATE NEW FORMATION _____
OTHER PHYSICAL CHANGE IN WELL _____
PLUG AND ABANDON _____ CLEAN OUT AND REPLUG _____

TARGET FORMATION BIG INJUN, BEREA, WEIR, GANTZ ESTIMATED DEPTH 1500' - 2500'

WELL OPERATOR BIALEK OIL & GAS CORP. DESIGNATED AGENT MICHAEL BIALEK
ADDRESS RT. 1, BOX 90F ADDRESS RT. 1, BOX 90F
HARRISVILLE, WV 26362 HARRISVILLE, WV 26362

FORM WW - 6

COUNTY NAME
PREMIT

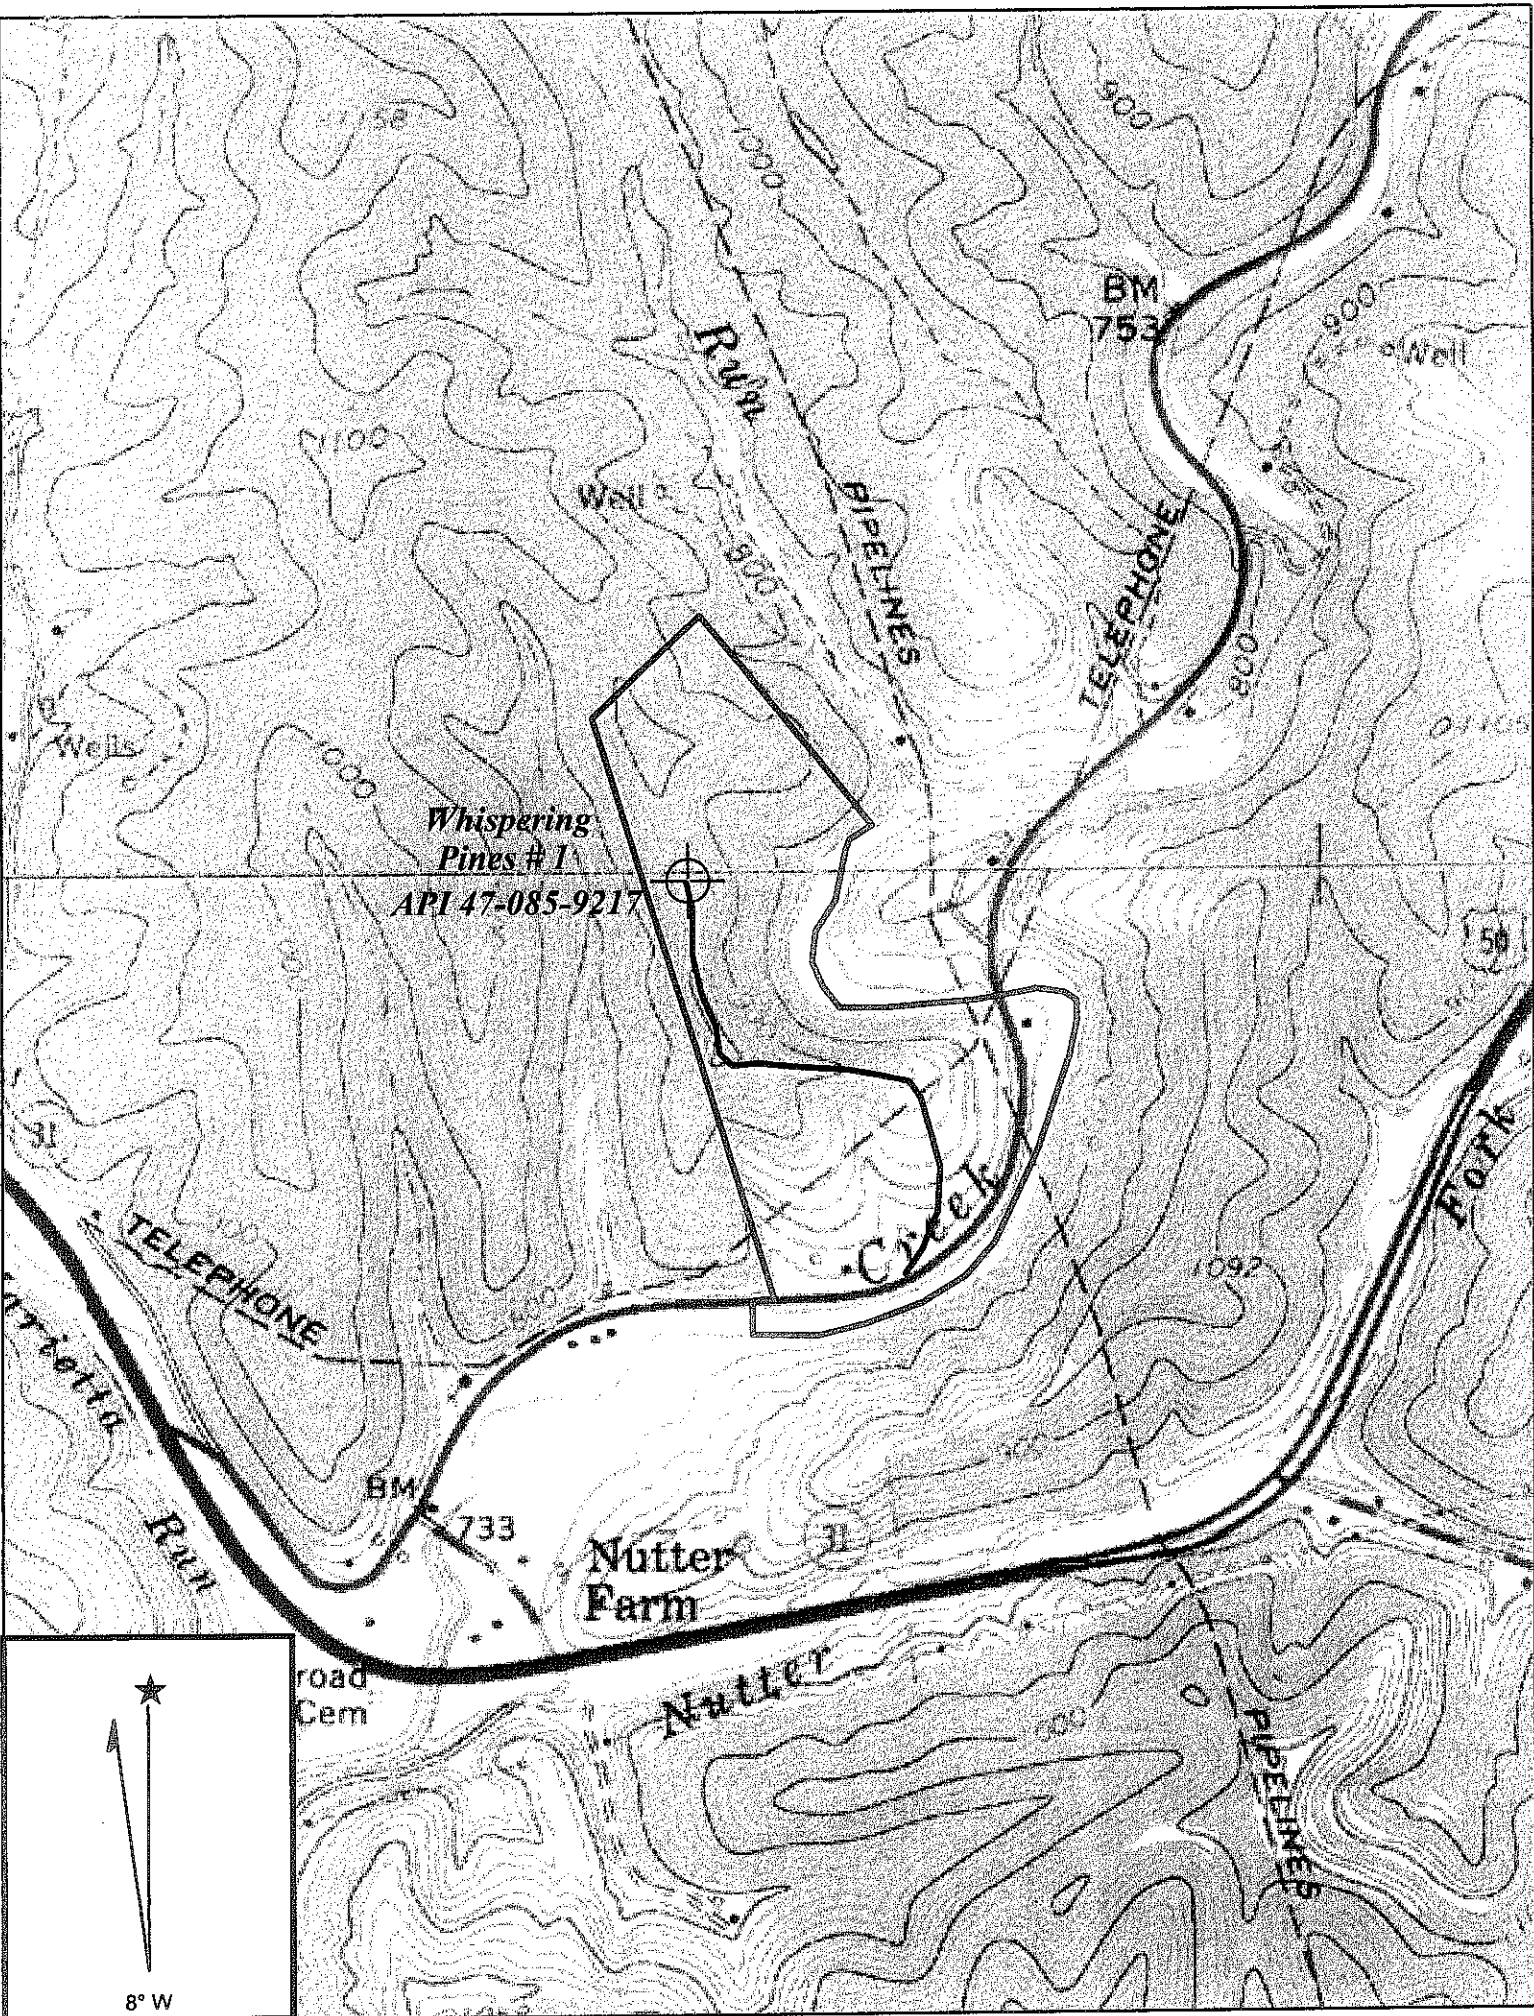

Copyright (C) 1997, Maptech, Inc.

CAIRO QUADRANGLE

SCALE 1" = 1000'

BIALEK OIL & GAS CORP.

JUN 20 2012

WELL: WHISPERING PINES #1 API 47-085-9217
WILLIAM C. JOHNSON HEIRS 97 ACRE LEASE

GRANT DISTRICT RITCHIE COUNTY WEST VIRGINIA

07/20/2012