


HUBERT F. ELBERT
275/24
T.M. 33 PAR. 17

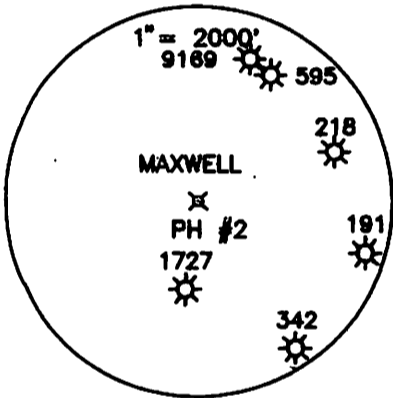

BRUCE E. SHAMBLIN
283/281
T.M. 43 PAR. 01
105.47 AC.
EARL HARDMAN
134/147
T.M. 43 PAR. 10

HAUGHT FAMILY TRUST
247/292
T.M. 34 PAR. 02

LATITUDE 39° 05' 00"
GLADYS V. PARKER
162/422
T.M. 34 PAR. 03

G.D. FLUHARTY
233/483
T.M. 43 PAR. 02

LINE	BEARING	DISTANCE
L1	S 68°42' E	531.13
L2	S 74°22' E	1387.52
L3	S 30°00' W	1929.45
L4	S 01°00' E	948.37
L5	S 13°00' W	1733.23
L6	S 26°30' E	196.21
L7	S 75°30' E	130.81
L8	S 34°38' W	884.30
BOUNDARY TO WELL TIE		
L9	S 30°08" E	1989.54
L10	S 35°48" W	1422.50


NAD 27
LAT. = 39.050881
LONG. = 81.1057626

LEGEND
▲ IRON ROD FOUND
⊙ IRON PIPE FOUND
⊠ STONE

(+) DENOTES LOCATION OF WELL ON UNITED STATES TOPOGRAPHIC MAPS

FILE NO. _____
DRAWING NO. 06-259-2
SCALE 1" = 1000'
MINIMUM DEGREE OF ACCURACY 1 IN 200
PROVEN SOURCE OF ELEVATION G.P.S.

I THE UNDERSIGNED, HEREBY CERTIFY THAT THIS PLAT IS CORRECT TO THE BEST OF MY KNOWLEDGE AND BELIEF AND SHOWS ALL THE INFORMATION REQUIRED BY LAW AND THE REGULATIONS ISSUED AND PRESCRIBED BY THE DEPARTMENT OF ENERGY.
(SIGNED) _____
R.P.E. _____ L.L.S. 851

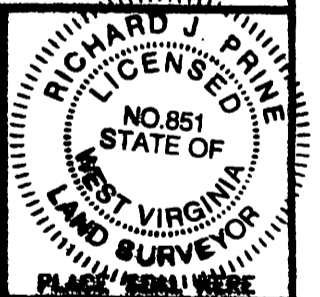

STATE OF WEST VIRGINIA
Division of Environmental Protection
OFFICE OF OIL AND GAS
DATE 01-22-2008
OPERATOR'S WELL NO. MAXWELL PH #2
API WELL NO. 47-085-09415F
WELL TYPE: OIL GAS LIQUID INJECTION _____ WASTE DISPOSAL _____
(IF "GAS") PRODUCTION STORAGE _____ DEEP SHALLOW _____
LOCATION: ELEVATION 1140 WATER SHED CRAB RUN of SOUTH FORK of HUGHES RIVER
DISTRICT MURPHY COUNTY RITCHIE
QUADRANGLE SMITHVILLE 7.5'
SURFACE OWNER BRUCE E. SHAMBLIN ACREAGE 105.47
OIL & GAS ROYALTY OWNER MAXWELL HEIRS LEASE ACREAGE 105.47
LEASE NO. _____

PROPOSED WORK: DRILL _____ CONVERT _____ DRILL DEEPER _____ REDRILL _____ FR'CTURE OR STIMULATE PLUG OFF OLD FORMATION _____ PERF'RATE NEW FORMATION _____ OTHER PHYSICAL CHANGE IN WELL (SPECIFY): _____

PLUG AND ABANDON _____ CLEAN OUT AND REPLUG _____
TARGET FORMATION MARCELLUS ESTIMATED DEPTH 6358'
WELL OPERATOR PETROEDGE RESOURCES (WV) LLC. DESIGNATED AGENT DAN MULLINS
ADDRESS 2925 BRIARPARK DRIVE HOUSTON, TX. 77042 ADDRESS 101 WEST MAIN ST. HARRISVILLE, WV 26362

CANCELLED