



west virginia department of environmental protection

Office of Oil and Gas
601 57th Street SE
Charleston, WV 25304
(304) 926-0450
(304) 926-0452 fax

Earl Ray Tomblin, Governor
Randy C. Huffman, Cabinet Secretary
www.dep.wv.gov

March 16, 2016

FINAL INSPECTION REPORT

New Well Permit Cancelled

CNX GAS COMPANY LLC ,

The FINAL INSPECTION REPORT for the CANCELLED permit, API Well Number: 47-8509925, issued to CNX GAS COMPANY LLC , and listed below has been received in this office. The permit has been cancelled as of 3/16/2016.


James Martin
Chief

Operator: CNX GAS COMPANY LLC
Operator's Well No: 34645
Farm Name: BROWN, NEIL A.
API Well Number: 47-8509925
Date Issued: 10/05/2011

Date Cancelled: 03/16/2016

Promoting a healthy environment.

03/18/2016

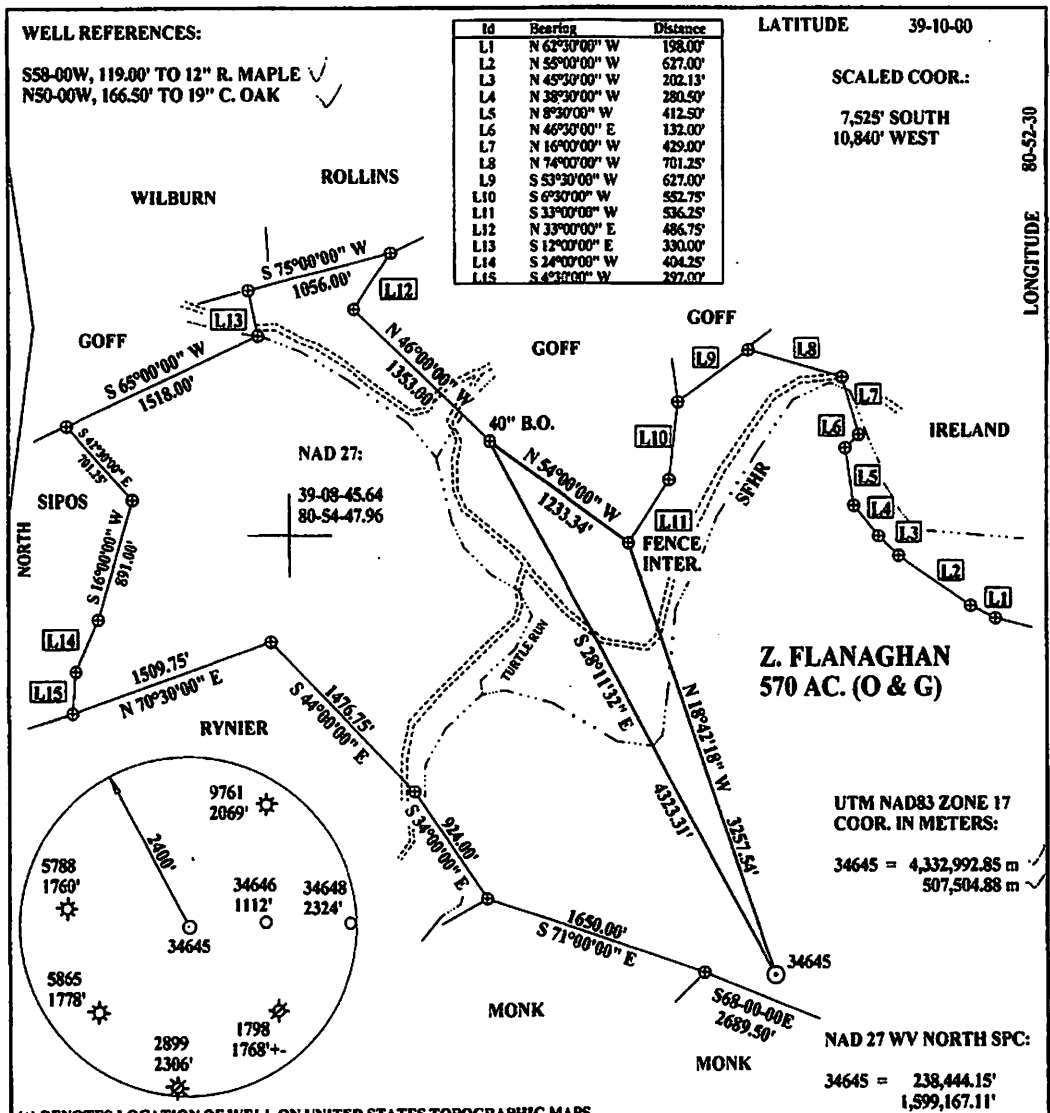

FILE NUMBER:
DRAWING NUMBER: CGC34645.PCS
SCALE: 1" = 1000'
MINIMUM DEGREE OF ACCURACY: SUBMETER
PROVEN SOURCE OF ELEVATION: DGPS SURVEY
SUBMETER SYSTEM

I THE UNDERSIGNED, HEREBY STATE THAT THIS PLAT IS CORRECT TO THE BEST OF MY KNOWLEDGE AND BELIEF AND SHOWS ALL THE INFORMATION REQUIRED BY LAW AND THE REGULATIONS ISSUED AND PRESCRIBED BY THE DEPARTMENT OF ENERGY.

(SIGNED) _____
 STEPHEN D. LOSH, P.S. #674



STATE OF WEST VIRGINIA
 DIVISION OF ENVIRONMENTAL PROTECTION
 OFFICE OF OIL AND GAS
 810 McJURKIN ROAD
 NITRO, WV 25143-2506

FORM WW-6

LAND SURVEYING SERVICES
 21 CEDAR LANE, BRIDGEPORT, WV 26330
 PHONE: 304-842-2018 OR 842-5762

DATE: JANUARY 03, 2011
OPERATORS WELL NO.: 34645
API WELL NO. 47-085-09925
STATE COUNTY PERMIT RITCHIE

WELL TYPE: OIL ___ GAS LIQUID INJECTION ___ WASTE DISPOSAL ___
 (IF "GAS") PRODUCTION STORAGE ___ DEEP ___ SHALLOW

LOCATION: ELEVATION 1058.00' WATERSHED OTTERSLOIDE CREEK
 DISTRICT UNION COUNTY RITCHIE

QUADRANGLE: PULLMAN LEASE NUMBER DV11713
SURFACE OWNER: JAMES DANIEL WHITE, JR. & NEIL A. BROWN ACREAGE 570 OF 671.17 (25-05)
OIL & GAS ROYALTY OWNER: Z. FLANAGHAN LEASE ACREAGE 570 OF 780

PROPOSED WORK: DRILL CONVERT ___ DRILL DEEPER ___ REDRILL ___ FRACTURE OR STIMULATE ___ PLUG OFF OLD FORMATION ___
 PERFORATE NEW FORMATION ___ OTHER PHYSICAL CHANGE (SPECIFY) _____
 PLUG & ABANDON ___ CLEAN OUT & REPLUG ___

TARGET FORMATION: ALEXANDER ESTIMATED DEPTH 5328'

WELL OPERATOR: CNX GAS COMPANY LLC DESIGNATED AGENT KENT WRIGHT
ADDRESS: P.O. BOX 1248 JANE LEW, WV 26378 ADDRESS P.O. BOX 1248 JANE LEW, WV 26378