

81°05' 25.05" (81.099625)

4550'

LATITUDE

39°07' 30"

JAMES D. ROBERTS DEBORAH L. YOCUM 100 ACRE LEASE

W 1633
UTM NAD 83
17 S 0491403
4328655


05/24/2019

81°05'00"

LONGITUDE

6560'

39°06' 25.05" (39.106958)

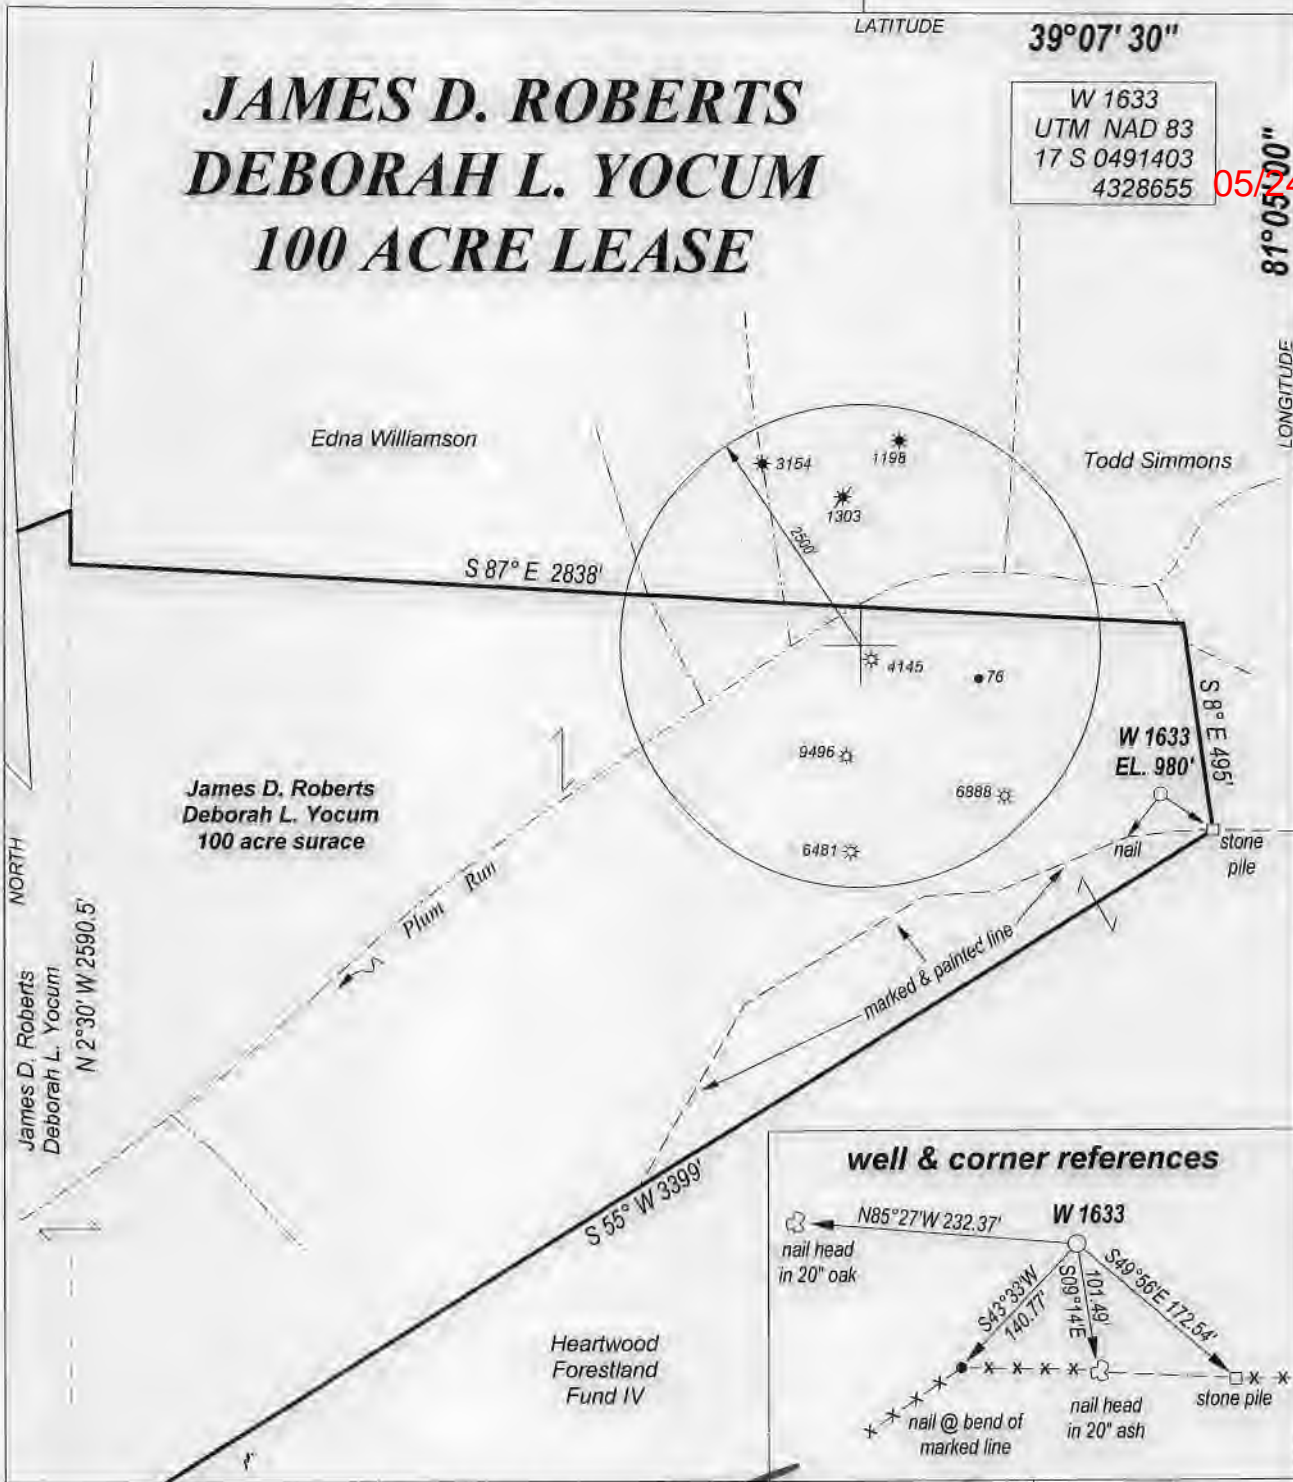

FILE NO. _____
 DRAWING NO. _____
 SCALE 1" = 500'
 MINIMUM DEGREE OF ACCURACY 1:200
 PROVEN SOURCE OF ELEVATION GPS
 OBSERVATION

I, THE UNDERSIGNED, HEREBY CERTIFY THAT THIS PLAT IS CORRECT TO THE BEST OF MY KNOWLEDGE AND BELIEF AND SHOWS ALL THE INFORMATION REQUIRED BY LAW AND THE REGULATIONS ISSUED AND PRESCRIBED BY THE DEPARTMENT OF ENERGY.

(SIGNED)

PROFESSIONAL SURVEYOR: 551



STATE OF WEST VIRGINIA DEPARTMENT OF ENERGY DIVISION OF OIL AND GAS

DATE MAY 7TH, 2019
 OPERATORS WELL NO. W 1633

API 47 - 085 - 09935
 STATE COUNTY PERMIT

WELL TYPE: OIL GAS LIQUID INJECTION _____ WASTE DISPOSAL _____
 (IF GAS) PRODUCTION STORAGE _____ DEEP _____ SHALLOW

LOCATION: ELEVATION 980' WATER SHED INDIAN CREEK & PLUM RUN
 DISTRICT MURPHY COUNTY RITCHIE QUADRANGLE SMITHVILLE

SURFACE OWNER JAMES D. ROBERTS, II & DEBORAH L. YOCUM ACREAGE 100
 OIL & GAS ROYALTY JAMES D. ROBERTS, II & DEBORAH L. YOCUM LEASE AC. 334.25

PROPOSED WORK: DRILL _____ CONVERT _____ DRILL DEEPER _____ REDRILL _____
 FRACTURE OR STIMULATE _____ PLUG OFF OLD FORMATION
 PERFORATE NEW FORMATION _____
 OTHER PHYSICAL CHANGE IN WELL _____
 PLUG AND ABANDON _____ CLEAN OUT AND REPLUG _____

TARGET FORMATION ALEXANDER ESTIMATED DEPTH 5000' +/-

WELL OPERATOR HAUGHT ENERGY CORP. DESIGNATED AGENT WARREN HAUGHT
 ADDRESS 12864 STAUNTON TURNPIKE ADDRESS 12864 STAUNTON TURNPIKE
 SMITHVILLE, WV 26178 SMITHVILLE, WV 26178

FORM WW - 6

COUNTY NAME

PERMIT

