

BHL is located on topo map 6,820 feet south of Latitude: 39° 20' 00"  
 SHL is located on topo map 13,986' feet south of Latitude: 39° 22' 30"

BHL is located on topo map 10,233 feet west of Longitude: 80° 57' 30"  
 SHL is located on topo map 5,575' feet west of Longitude: 81° 00' 00"



**Blue Mountain Inc.**  
 10125 MASON DIXON HIGHWAY  
 BURTON, WV 26562  
 PHONE: (304) 662-6486

LINE	BEARING	DISTANCE
R1	N 43°41'33" W	157.50'
R2	N 68°09'24" E	277.02'
R3	S 24°10'08" E	167.93'
R4	N 57°51'26" W	1809.46'
R5	N 18°55'40" W	1831.61'
R6	N 16°14'49" E	1665.45'


- NOTES:
- There are no water wells or developed springs within 250' of proposed well.
  - There are no existing buildings within 625' of proposed well.
  - Proposed well is greater than 100' from perennial stream, wetland, pond, reservoir or lake.
  - There are no native trout streams within 300' of proposed well.
  - Proposed well is greater than 1000' from surface/groundwater intake or public water supply.
  - It is not the purpose or intention of this plat to represent surveyed locations of the surface or mineral parcels depicted hereon. The location of the boundary lines, as shown, are based on record deed descriptions, field evidence found and/or tax map position, unless otherwise noted.



FILE #: PEN 2 BHS  
 DRAWING #: PEN 2 BHS  
 SCALE: 1" = 2000'  
 MINIMUM DEGREE OF ACCURACY: 1/2500  
 PROVEN SOURCE OF ELEVATION: U.S.G.S. MONUMENT THOMAS 1498.81'

I, THE UNDERSIGNED, HEREBY CERTIFY THAT THIS PLAT IS CORRECT TO THE BEST OF MY KNOWLEDGE AND BELIEF AND SHOWS ALL THE INFORMATION REQUIRED BY LAW AND THE REGULATIONS ISSUED AND PRESCRIBED BY THE DEPARTMENT OF ENVIRONMENTAL PROTECTION.

Signed: [Signature]  
 R.P.E.: \_\_\_\_\_ L.L.S.: P.S. No. 2000

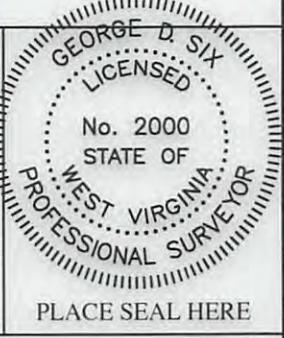

(+) DENOTES LOCATION OF WELL ON UNITED STATES TOPOGRAPHIC MAPS WVDEP  
 OFFICE OF OIL & GAS  
 601 57TH STREET  
 CHARLESTON, WV 25304

Well Type:  Oil  Waste Disposal  Production  Deep  
 Gas  Liquid Injection  Storage  Shallow

WATERSHED: NORTH FORK HUGHES RIVER ELEVATION: 1084'± 1075.4'

COUNTY/DISTRICT: RITCHIE / CLAY QUADRANGLE: ELLENBORO, WV 7.5'

SURFACE OWNER: TERRY & HELEN KIESSLING ACREAGE: 79.242±


OIL & GAS ROYALTY OWNER: TERRY KIESSLING ET AL ACREAGE: 716.083±

DRILL  CONVERT  DRILL DEEPER  REDRILL  FRACTURE OR STIMULATE   
 PLUG OFF OLD FORMATION  PERFORATE NEW FORMATION  PLUG & ABANDON   
 CLEAN OUT & REPLUG  OTHER CHANGE  (SPECIFY): \_\_\_\_\_

TARGET FORMATION: MARCELLUS ESTIMATED DEPTH: TVD: 6,324'± TMD: 16,145'±

WELL OPERATOR CNX GAS COMPANY LLC DESIGNATED AGENT CHRIS TURNER  
 Address 1000 CONSOL ENERGY DRIVE Address 1 DOMINION DR.  
 City CANONSBURG State PA Zip Code 15317 City JANE LEW State WV Zip Code 26378

02/10/2017

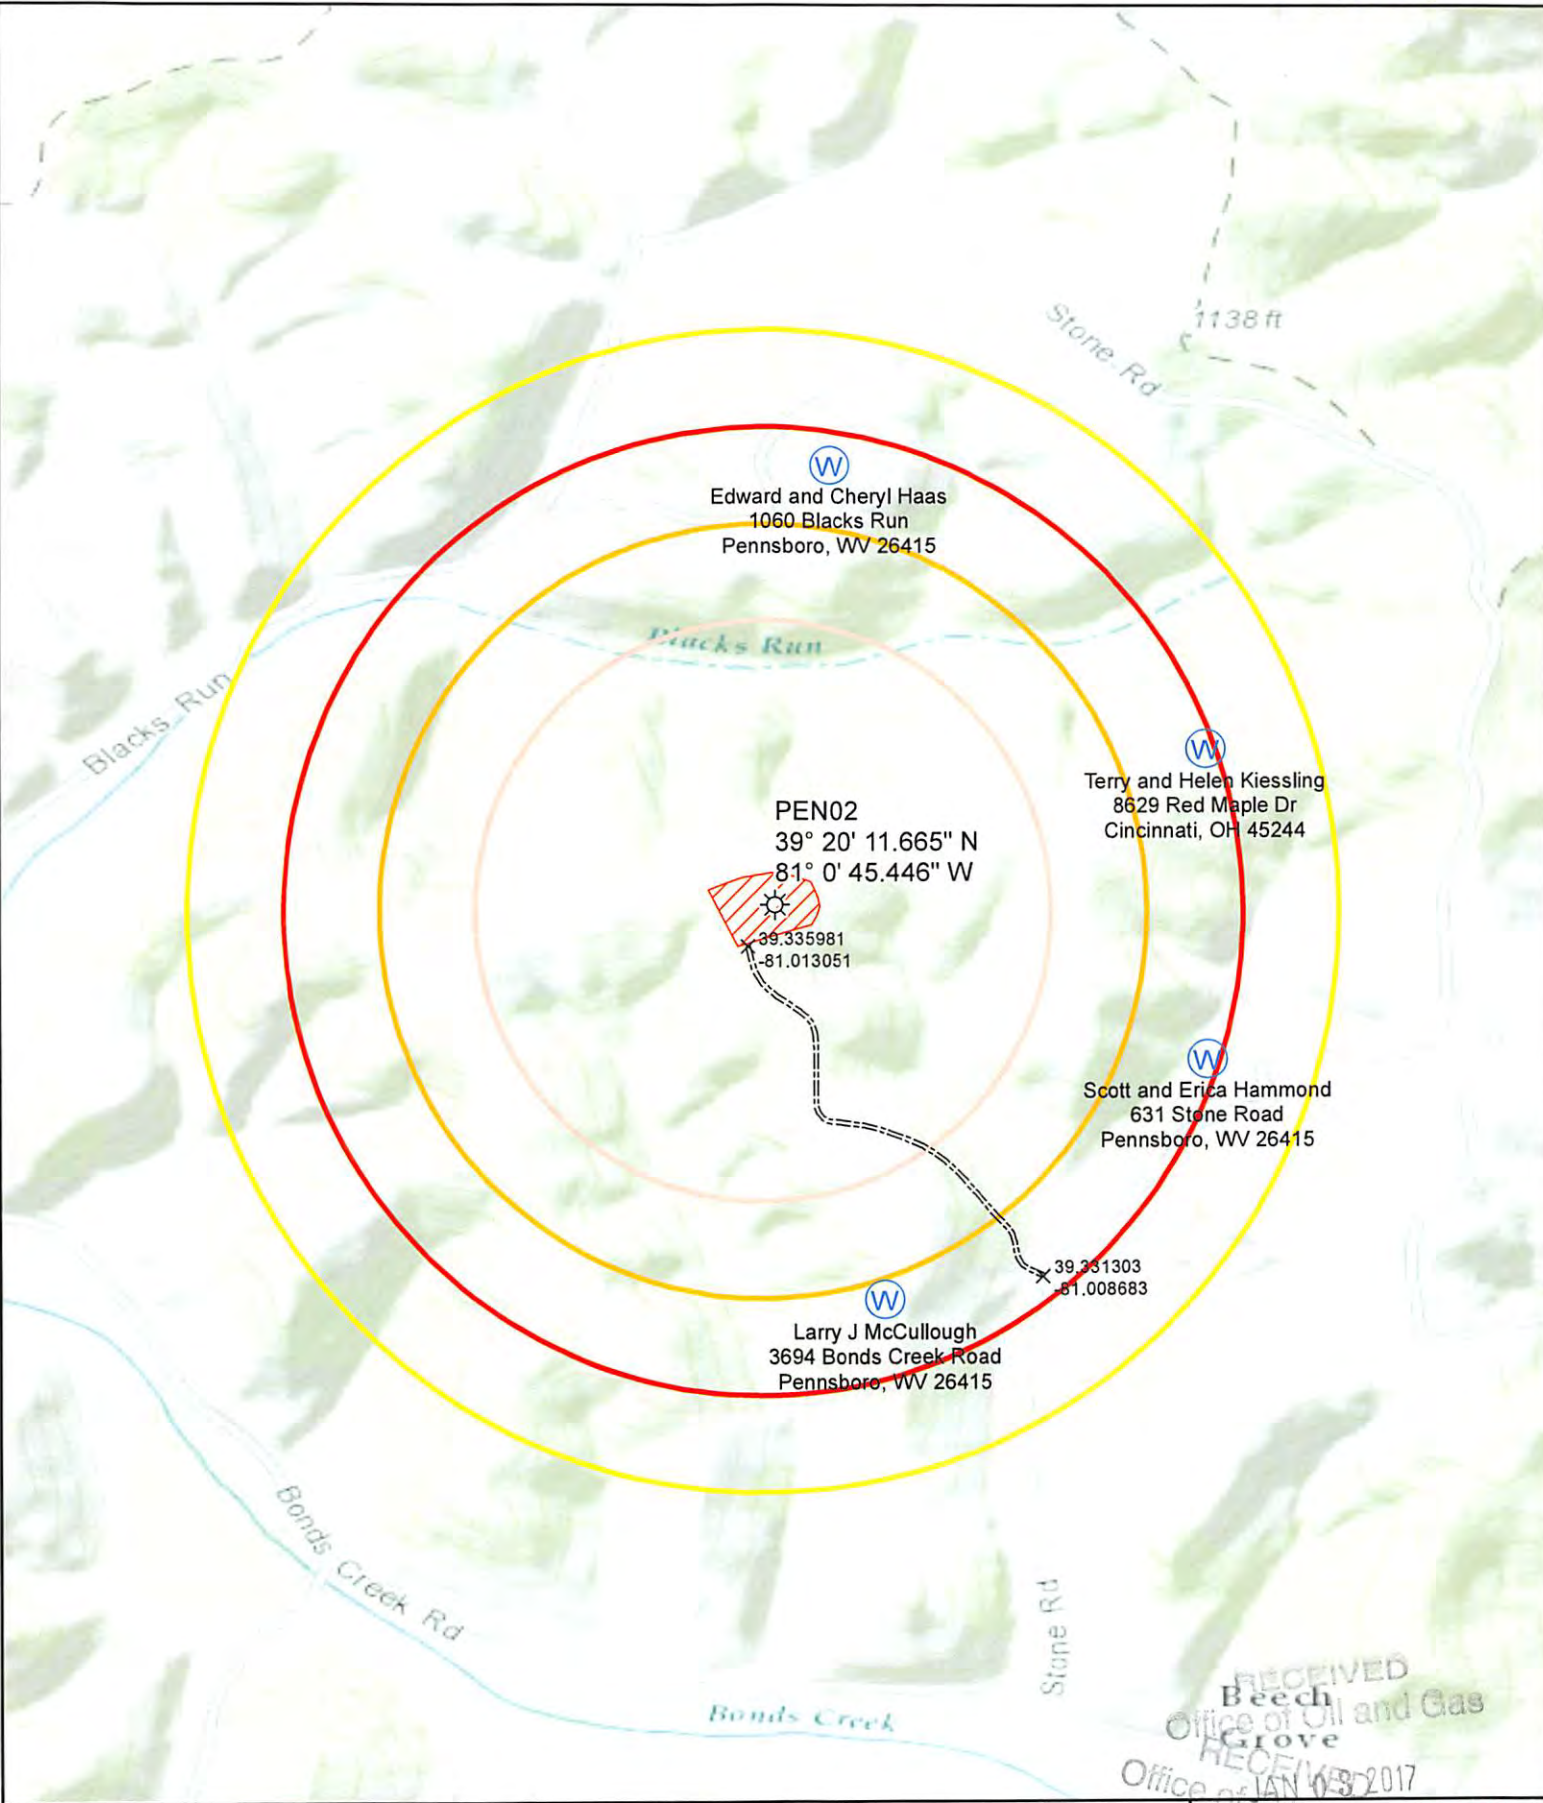

**Legend**

- Wellbore
- Water Wells
- Access Points
- Well Pad
- Access Road

**Buffers**

- 1500
- 2000
- 2500
- 3000

0 500 1,000 2,000 3,000 Feet

1 inch = 1,000 feet

This map is property of CNX Land Resources, Inc. and contains information that is proprietary and confidential in nature and may not be copied or reproduced without prior consent.  
© Copyright CNX Land Resources, Inc. 2016

**CONSOL ENERGY**

Canonsburg, PA

Prepared By: M. Keener

Original Date: 12/15/2016

Revision Date:

Revision Date:

**PEN2**

**Water Parveyer Map**

RECEIVED Beech Grove Office of Oil and Gas RECEIVED Office of Oil and Gas JAN 10 2017