


DRILCO #1H PAD 3

DRILCO #1H PAD 3 SURFACE HOLE	
STATE PLANE COORDINATES (NORTH ZONE-NAD 27)	
(N)	217189
(E)	1610262
L & L DECIMAL (NAD 27)	
	39.08813
	80.87306
UTM (NAD 83) METERS	
	4326574
	510993


DRILCO #1H PAD 3 LANDING POINT	
STATE PLANE COORDINATES (NORTH ZONE-NAD 27)	
(N)	217098
(E)	1610817
L & L DECIMAL (NAD 27)	
	39.08791
	80.87110
UTM (NAD 83) METERS	
	4326549
	511163

DRILCO #1H PAD 3 BOTTOM HOLE	
STATE PLANE COORDINATES (NORTH ZONE-NAD 27)	
(N)	215644
(E)	1611993
L & L DECIMAL (NAD 27)	
	39.08396
	80.86688
UTM (NAD 83) METERS	
	4326112
	511528

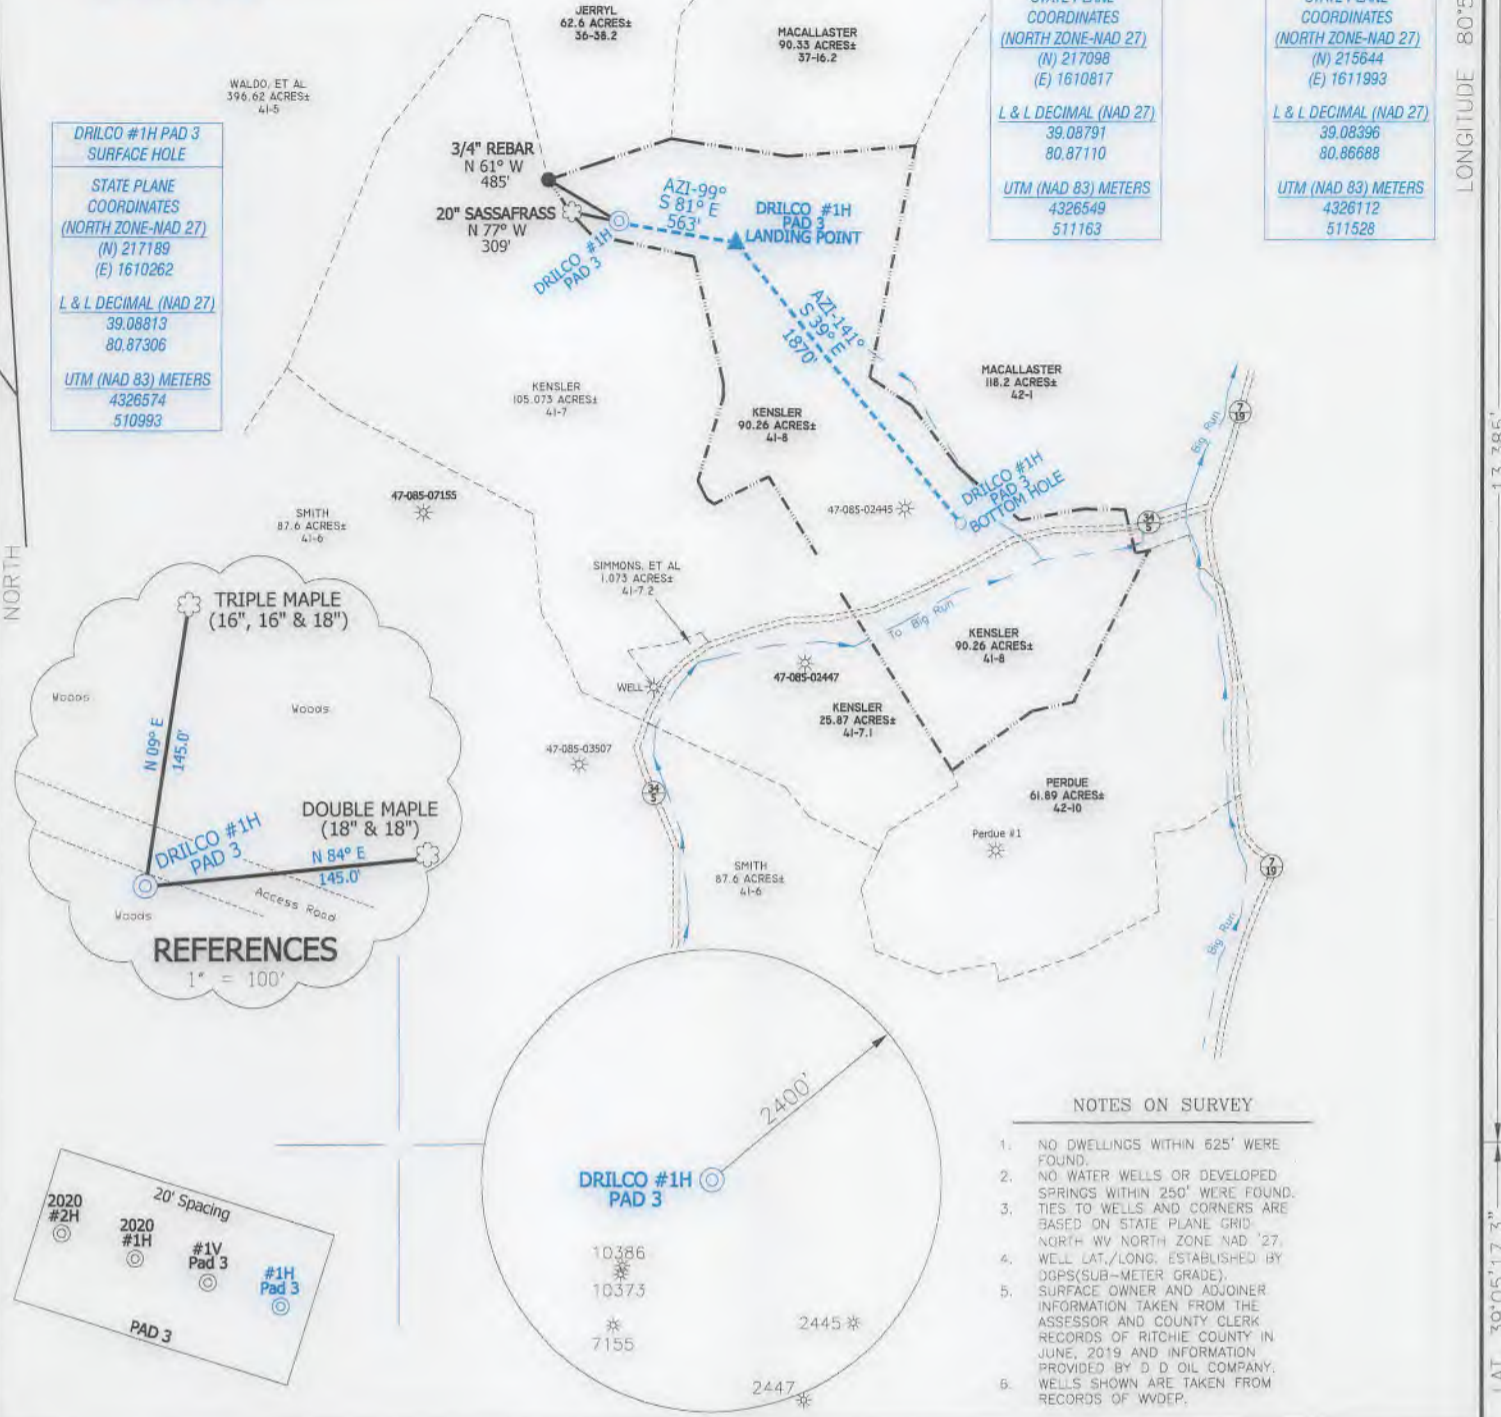

- NOTES ON SURVEY**
1. NO DWELLINGS WITHIN 625' WERE FOUND.
 2. NO WATER WELLS OR DEVELOPED SPRINGS WITHIN 250' WERE FOUND.
 3. TIES TO WELLS AND CORNERS ARE BASED ON STATE PLANE GRID NORTH WV NORTH ZONE NAD '27, WELL LAT./LONG. ESTABLISHED BY DGPS(SUB-METER GRADE).
 4. SURFACE OWNER AND ADJOINER INFORMATION TAKEN FROM THE ASSESSOR AND COUNTY CLERK RECORDS OF RITCHIE COUNTY IN JUNE, 2019 AND INFORMATION PROVIDED BY D D OIL COMPANY.
 5. WELLS SHOWN ARE TAKEN FROM RECORDS OF WVDEP.

I, THE UNDERSIGNED, HEREBY CERTIFY THAT THIS PLAT IS CORRECT TO THE BEST OF MY KNOWLEDGE AND BELIEF AND SHOWS ALL THE INFORMATION REQUIRED BY LAW AND THE RULES ISSUED AND PRESCRIBED BY THE DEPARTMENT OF ENVIRONMENTAL PROTECTION.

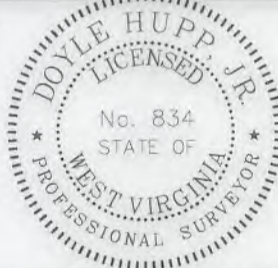

(+) DENOTES LOCATION OF WELL ON UNITED STATES TOPOGRAPHIC MAPS.
 DATE DECEMBER 2, 2019
 OPERATORS WELL NO. DRILCO #1H PAD 3
 API WELL NO. 47-085-10399H
 STATE COUNTY PERMIT

P.S. 834

 HUPP Surveying & Mapping
 P.O. Box 647 Grantsville, WV 26147
 (304) 354-7035 EMAIL: hupp@frontiernet.net

MINIMUM DEGREE OF ACCURACY 1/200 FILE NO. W2606 (BK91-13)
 PROVEN SOURCE OF ELEVATION DGPS (SUB-METER) SCALE 1" = 1000'

STATE OF WEST VIRGINIA
 DIVISION OF ENVIRONMENTAL PROTECTION
 OFFICE OF OIL AND GAS

WELL TYPE : OIL GAS LIQUID INJECTION WASTE DISPOSAL IF "GAS" PRODUCTION STORAGE DEEP SHALLOW
 LOCATION : ELEVATION 1,216' WATERSHED TRIBUTARY OF BIG RUN
 DISTRICT UNION COUNTY RITCHIE QUADRANGLE AUBURN 7.5'
 SURFACE OWNER SAMUEL & BARBARA KENSLER ACREAGE 90.26±
 ROYALTY OWNER J.A. HALL HEIRS, et al LEASE ACREAGE 90.26±
 PROPOSED WORK : LEASE NO. _____
 DRILL CONVERT _____ DRILL DEEPER _____ REDRILL _____ FRACTURE OR STIMULATE PLUG OFF OLD FORMATION _____ PERFORATE NEW FORMATION _____ PLUG AND ABANDON _____ CLEAN OUT AND REPLUG _____ OTHER _____
 PHYSICAL CHANGE IN WELL (SPECIFY) _____ TARGET FORMATION SPEECHLEY
 ESTIMATED DEPTH TVD-3,500' MD-5,930'

WELL OPERATOR D D OIL COMPANY DESIGNATED AGENT HUGH DALE
 ADDRESS P.O. BOX 385 GRANTSVILLE, WV 26147 ADDRESS P.O. BOX 385 GRANTSVILLE, WV 26147