

RECEIVED
Office of Oil & Gas
FEB 2 2023

81°13' 18.480" (81.221800)

3860'


LATITUDE 39°15' 00"

LONGITUDE 81°12' 30"

(D-M-P) = District-Map-Parcel

UTM
4342972 N
480858 E
WV STATE PLANE
272687 N
1480829 E

02/24/2023

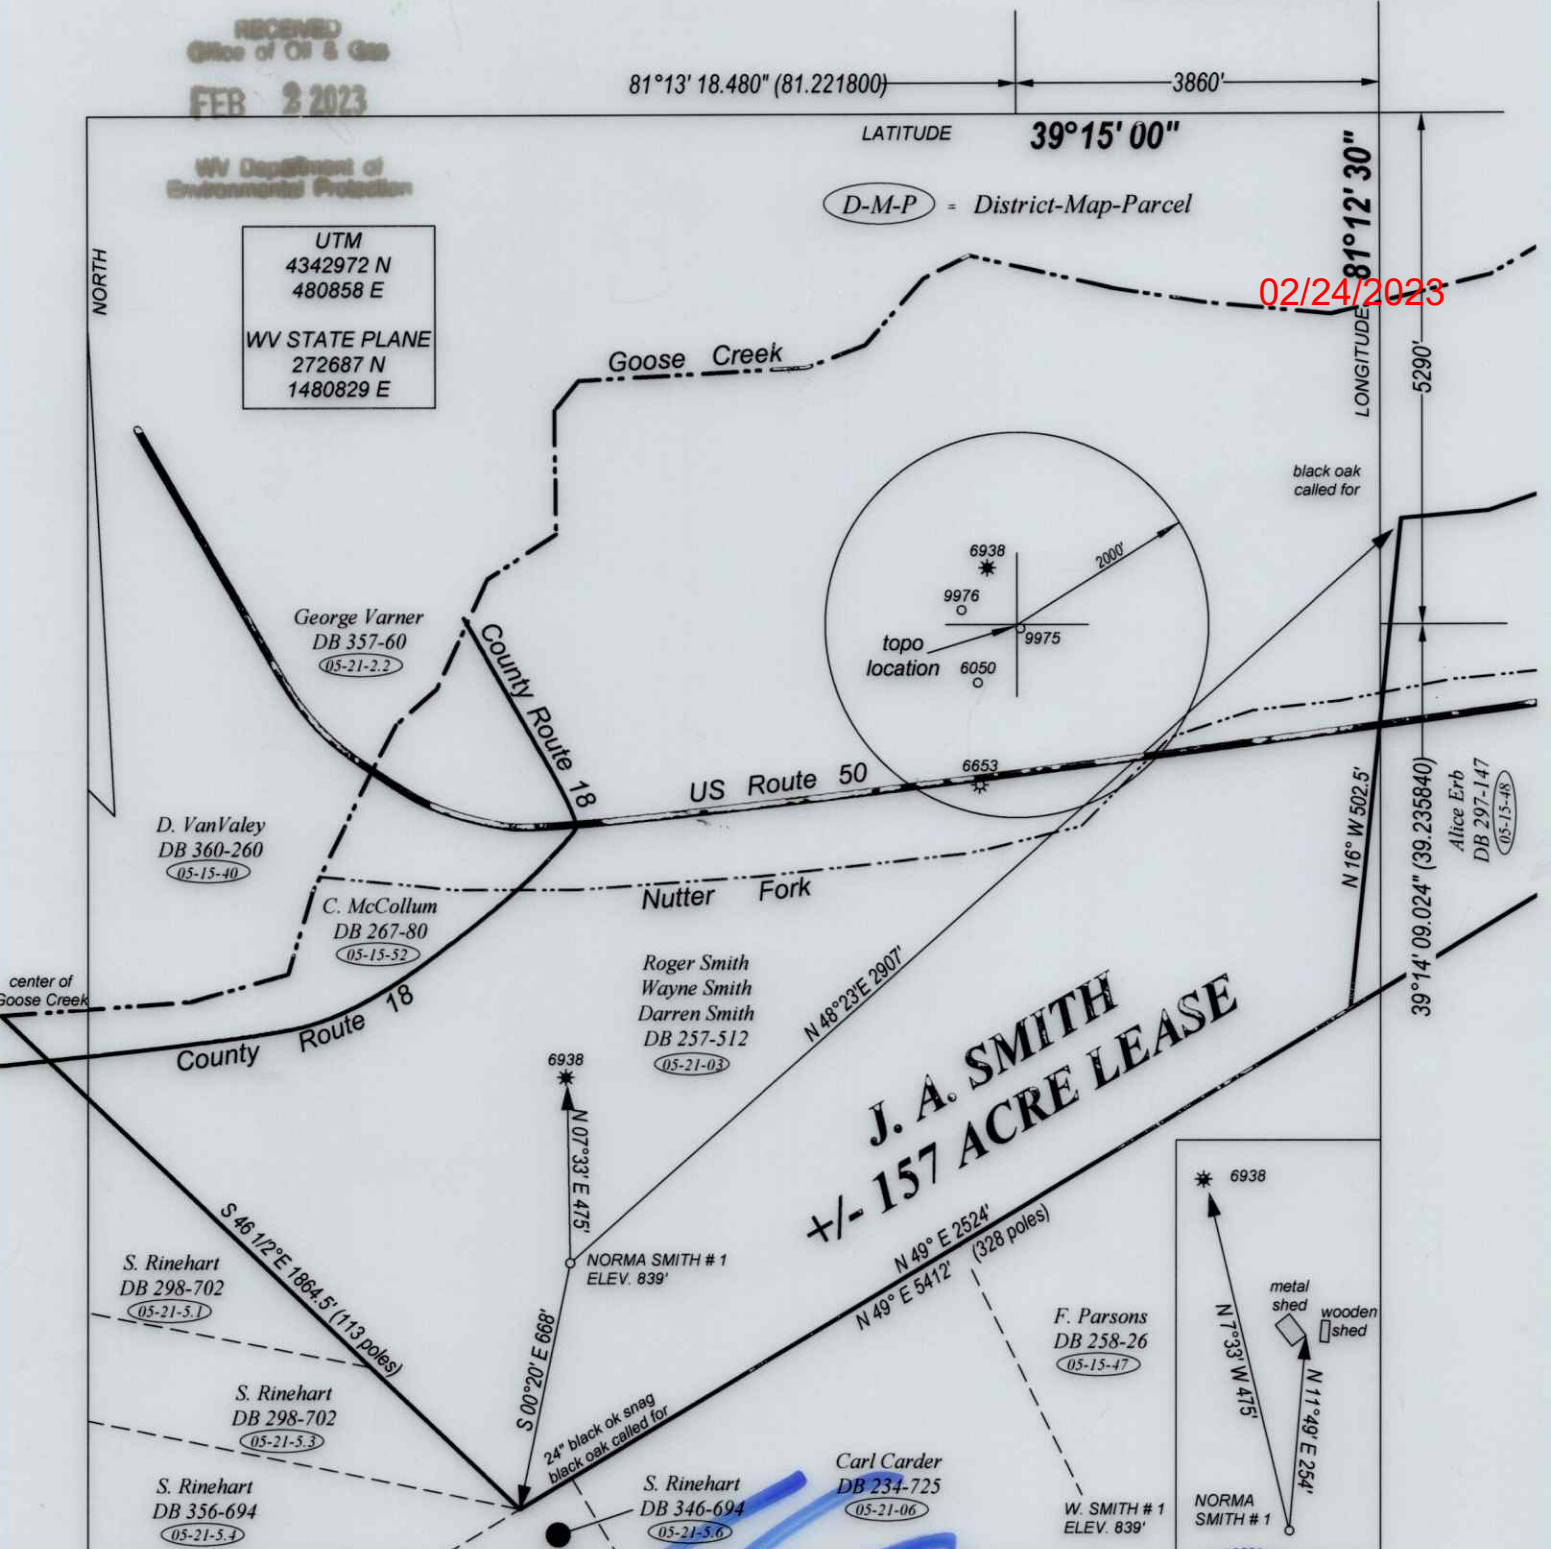

J. A. SMITH +/- 157 ACRE LEASE

FILE NO. _____
DRAWING NO. _____
SCALE 1" = 500'
MINIMUM DEGREE OF ACCURACY 1 : 200
PROVEN SOURCE OF ELEVATION GPS OBSERVATION

I, THE UNDERSIGNED, HEREBY CERTIFY THAT THIS PLAT IS CORRECT TO THE BEST OF MY KNOWLEDGE AND BELIEF AND SHOWS ALL THE INFORMATION REQUIRED BY LAW AND THE REGULATIONS ISSUED AND PRESCRIBED BY THE DEPARTMENT OF ENERGY.

(SIGNED) _____
PROFESSIONAL SURVEYOR: 551



STATE OF WEST VIRGINIA DEPARTMENT OF ENERGY DIVISION OF OIL AND GAS

DATE JANUARY 17TH, 2023
OPERATORS WELL NO. NORMA SMITH #1

API 47 - 085 - 10444 MOD.
STATE COUNTY PERMIT

WELL TYPE: OIL ___ GAS ___ LIQUID INJECTION ___ WASTE DISPOSAL XX
(IF GAS) PRODUCTION ___ STORAGE ___ DEEP XX SHALLOW ___

LOATION: ELEVATION 839' WATER SHED NUTTER FORK OF GOOSE CREEK
DISTRICT GRANT COUNTY RITCHIE QUADRANGLE CAIRO

SURFACE OWNER ROGER SMITH 1/3, WAYNE SMITH 1/3, ROGER SMITH & DARREN SMITH 1/3 ACREAGE +/- 157.63
OIL & GAS ROYALTY NORMA SMITH, ET AL LEASE AC +/- 157

PROPOSED WORK: DRILL XX CONVERT ___ DRILL DEEPER ___ REDRILL ___
FRACTURE OR STIMULATE XX PLUG OFF OLD FORMATION ___
PERFORATE NEW FORMATION XX
OTHER PHYSICAL CHANGE IN WELL _____
PLUG AND ABANDON ___ CLEAN OUT AND REPLUG ___


TARGET FORMATION ORISKANY - BASS ISLAND ESTIMATED DEPTH 5700' TO 6300'

WELL OPERATOR MOUNTAINEER WELL SERVICES, LLC DESIGNATED AGENT PAT BRAKE
ADDRESS 114 SOUTHGATE PARKWAY ADDRESS P. O. BOX 2722
CAMBRIDGE, OH 43725 BUCKHANNON, WV 26201

FORM WW - 6

COUNTY NAME

PERMIT

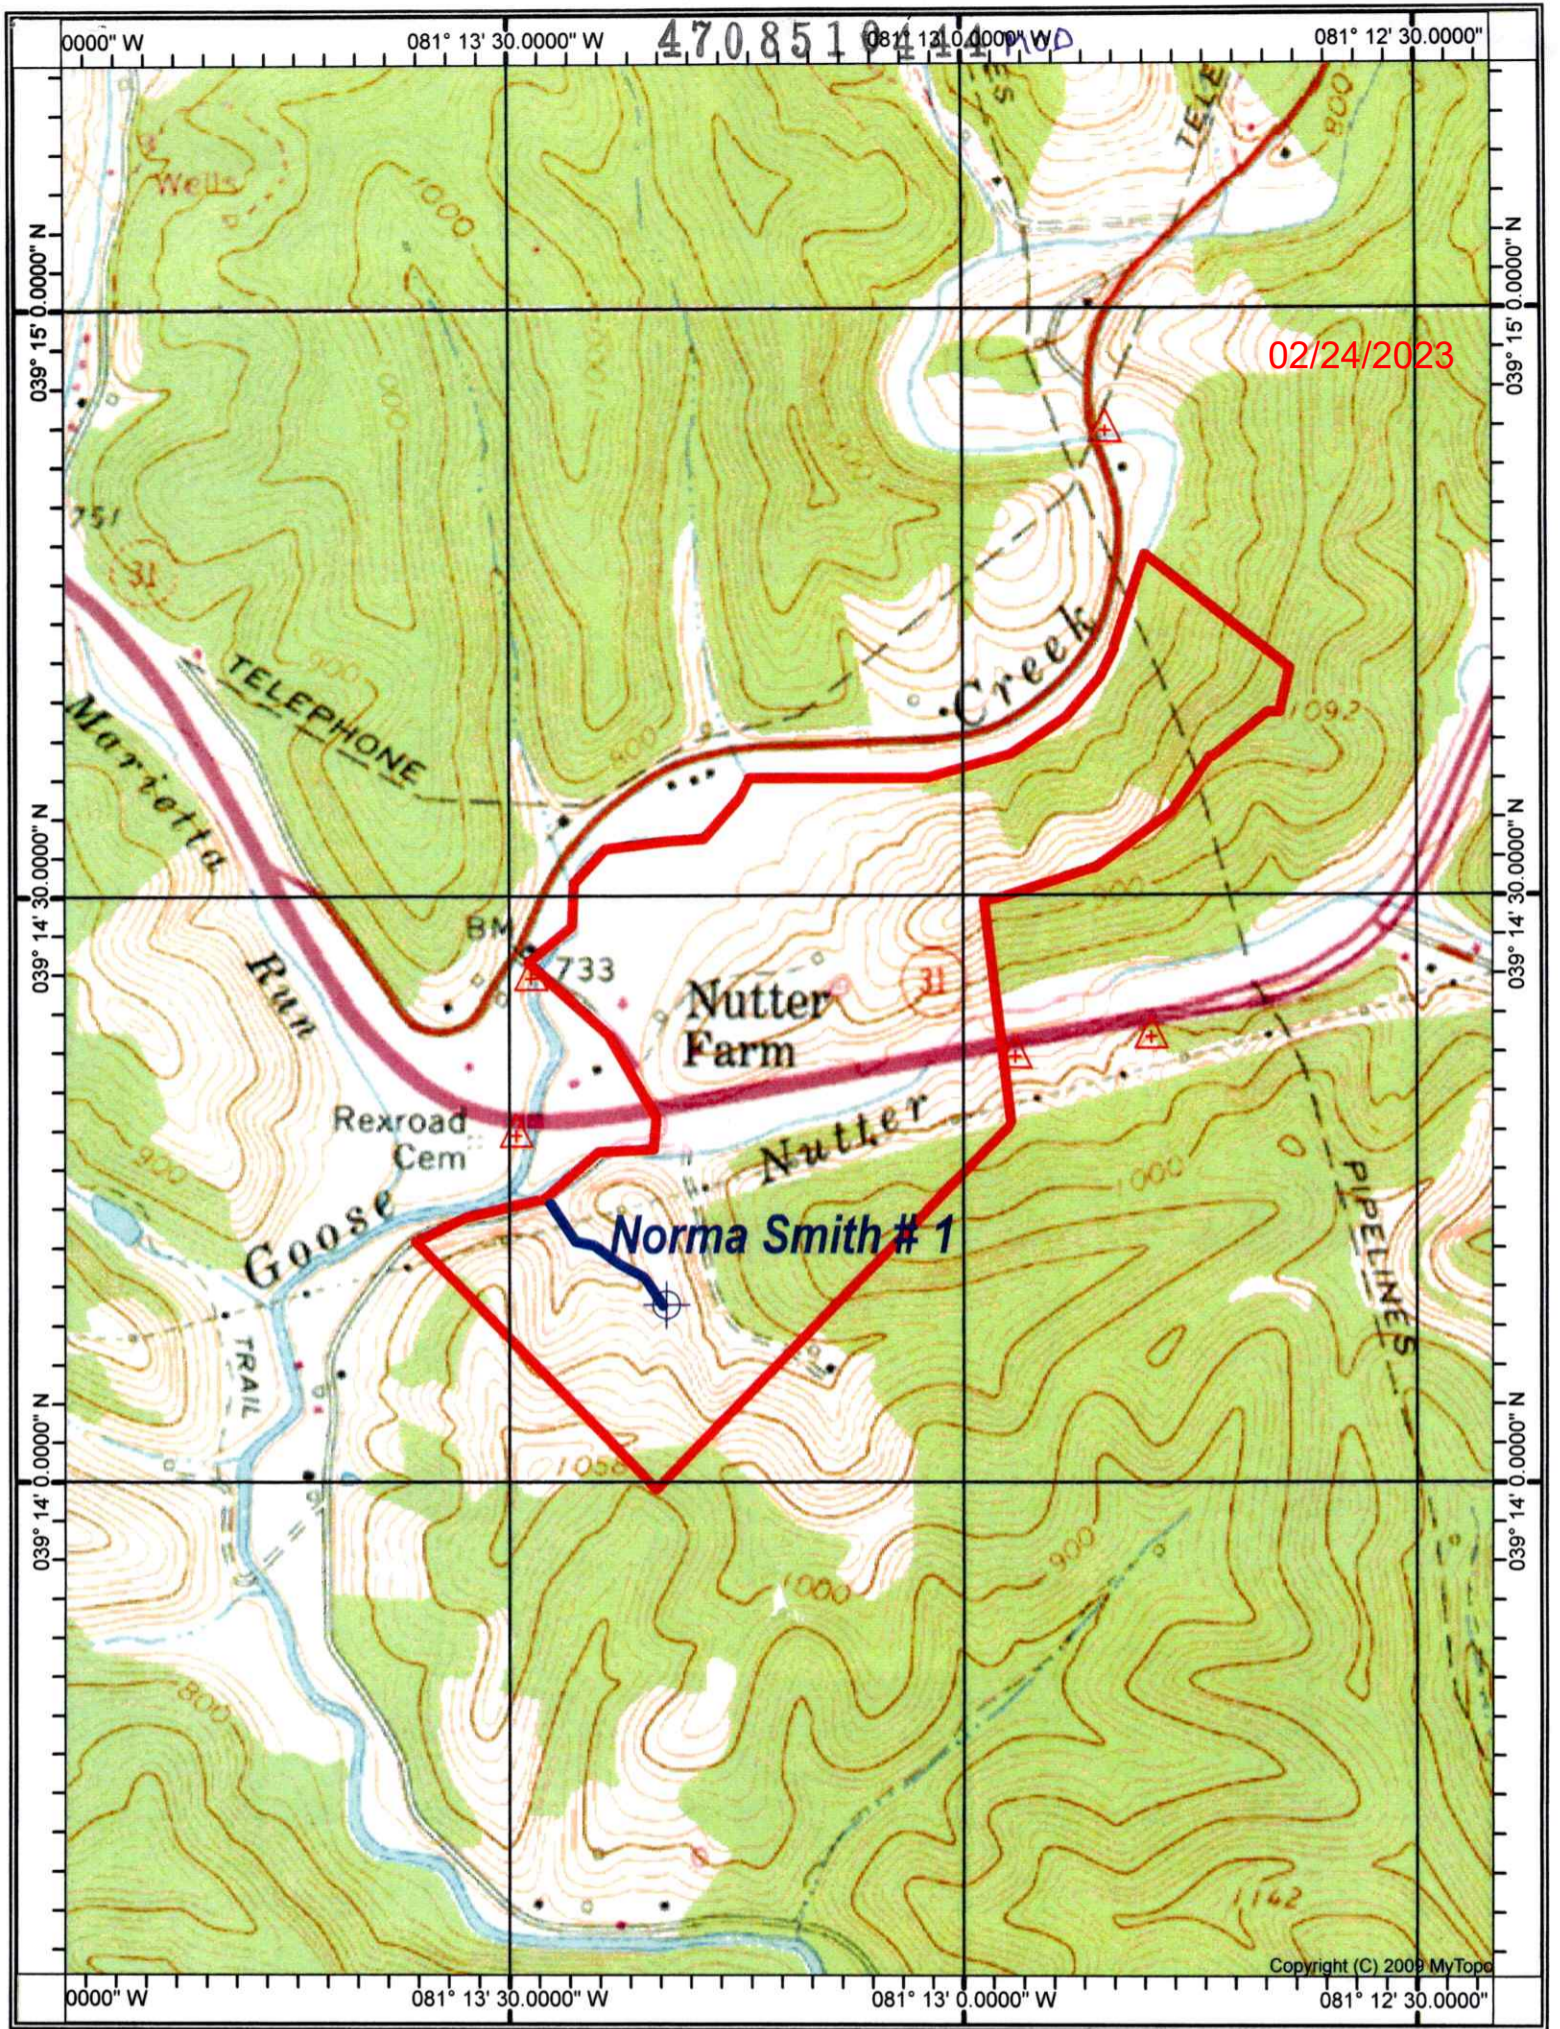

CAIRO QUADRANGLE

SCALE 1" = 1000'

MOUNTAINEER WELL SERVICES, LLC

WELL: W. SMITH #1
 NORMA SMITH, ET AL +/- 157 ACRE LEASE
 GRANT DISTRICT RITCHIE COUNTY WEST VIRGINIA

RECEIVED
 Office of Oil & Gas

FEB 2 2023

WV Department of
 Environmental Protection