

RECEIVED
Office Of Oil and Gas


WELL NO. 90095

47-085-10478

JUN 16 2023



WV Department of
Environmental Protection

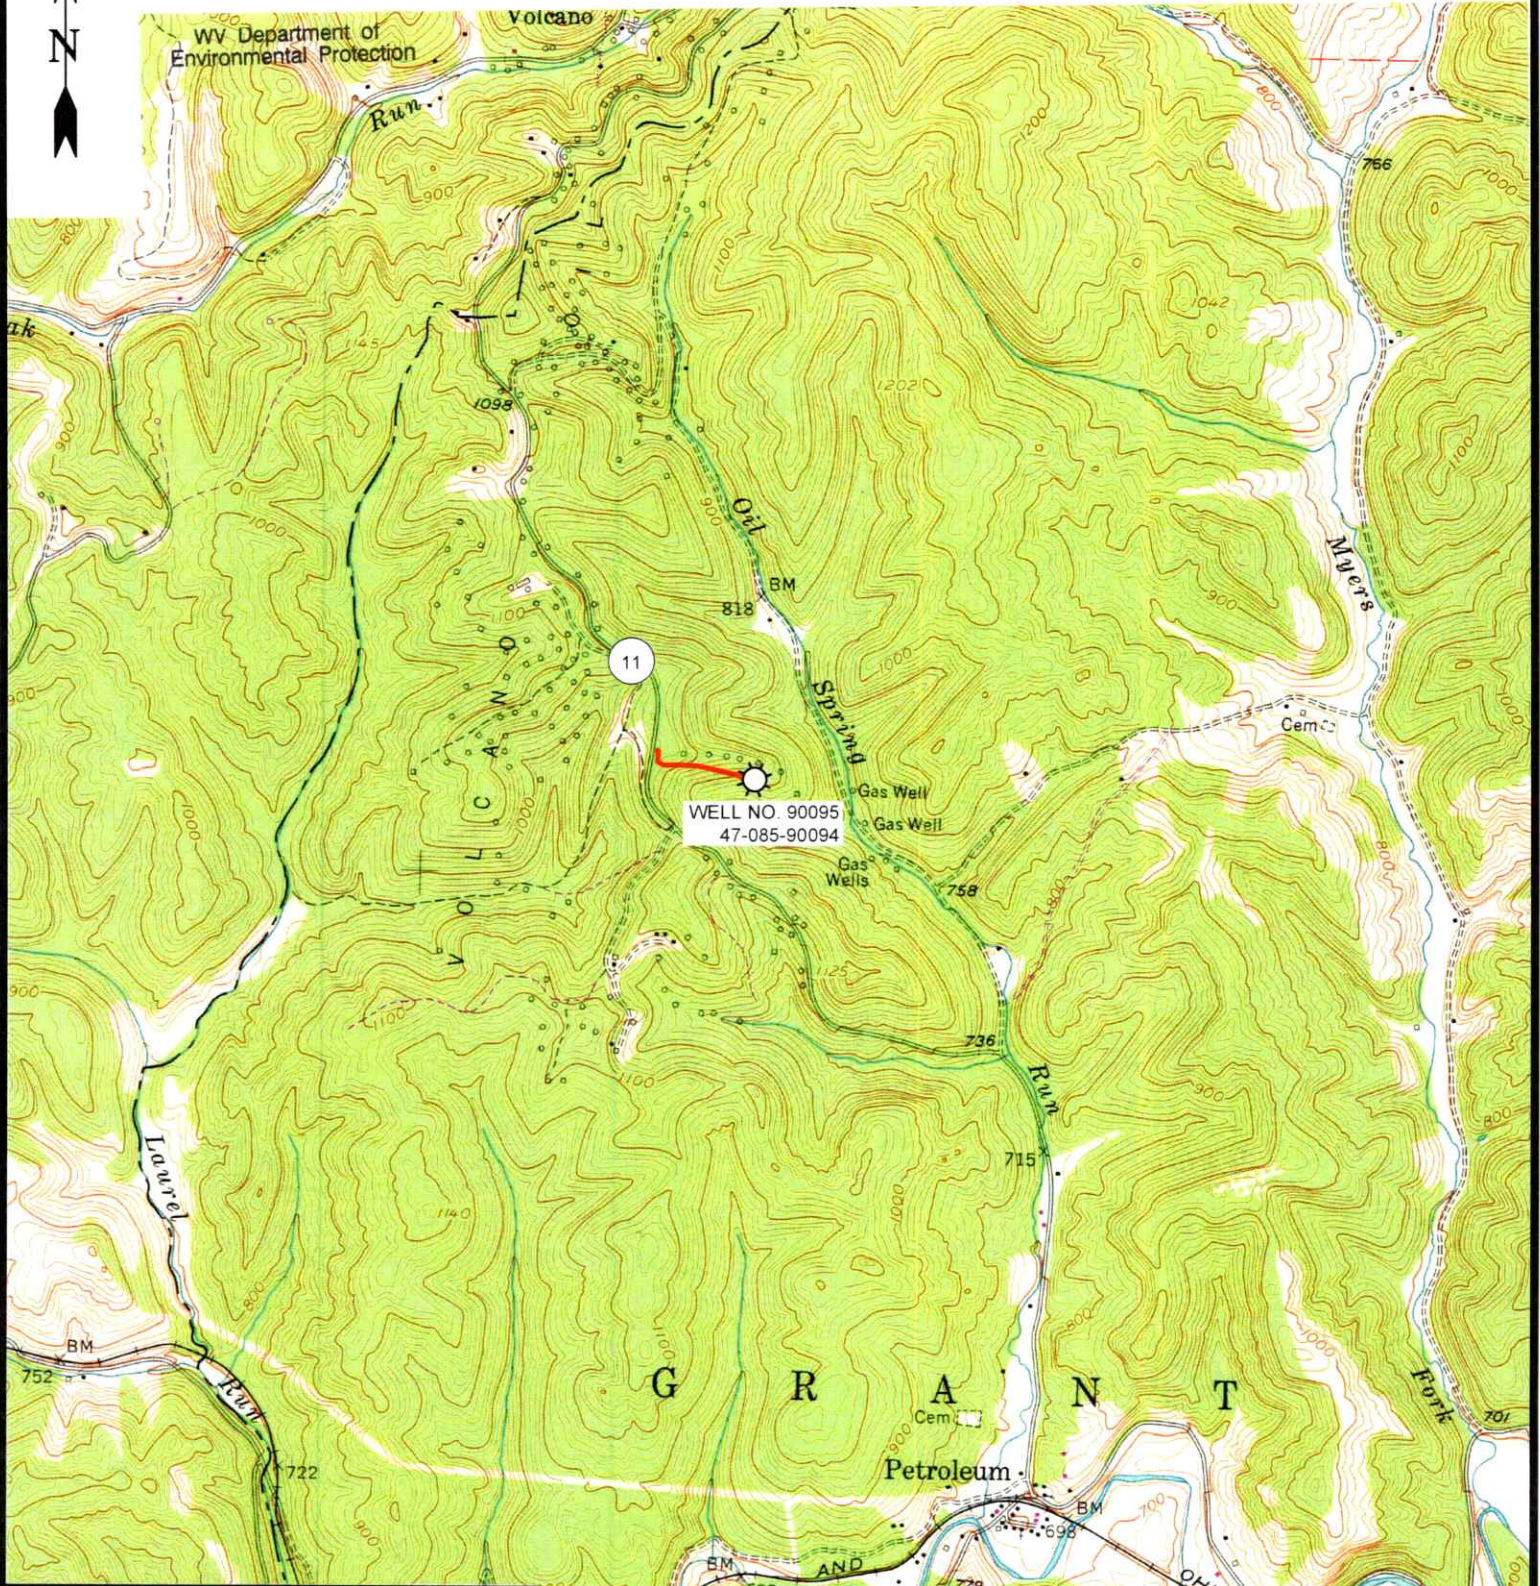

12 Vanhorn Drive | P.O. Box 150 | Glenville, WV 26351 | 304.462.5634
1412 Kanawha Boulevard, East | Charleston, WV 25301 | 304.346.3952
254 East Beckley Bypass | Beckley, WV 25801 | 304.255.5296

sleww.com

PETROLEUM 7.5' USGS QUAD

SCALE: 1"=2000'

0' 2000' 4000'



DRAWN BY GF	FILE NO. 9412	DATE 5-2-23	CADD FILE: 9412-SURV-TOPO-ROO- GF-050223.DWG
----------------	------------------	----------------	--

06/30/2023

JAMES E. CARLE HEIRS
1348.5± ACRE LEASE
WELL NO. 90095
47-085-10478

NAD'83 GEO. LAT-(N) 39.211137 LONG-(W) 81.279241
NAD'83 UTM (M)(ZONE 17) N. 4,340,244 E. 475,892

20-3 DENNIS OBRIEN ESTATE LLC
1000 AC.

WELL NO. 90095
47-085-10478

20-7 MIKE ROSS INC. & WACO OIL & GAS COMPANY INC.
397.175 AC.

P/O 20-3 DENNIS OBRIEN ESTATE LLC
1000 AC.

RECEIVED
Office Of Oil and Gas

JUN 16 2023

WV Department of Environmental Protection

WELL NO. 90095
47-085-10478

P/O 20-7 MIKE ROSS INC. & WACO OIL & GAS COMPANY INC.
397.175 AC.

27-7.2 RONALD O. WENGER TRUST
289.562 AC.

P/O 27-7.3 PREFERRED AIRPARTS, LLC
287.117 AC.

27-7.3 PREFERRED AIRPARTS, LLC
287.117 AC.

NAD'83 GRID NORTH

14,155'

LEGEND

- LEASE LINE
- SURFACE LINE
- TIE LINE
- CREEK
- ROAD
- COUNTY ROUTE
- PROPOSED WELL
- EXISTING WELL
- PERMITTED WELL
- DISTRICT-TAXMAP-PARCEL 00-00-00

NOTES ON SURVEY

- WELL SPOT CIRCLE & TOPO MARK SCALE IS 1"=2000'.



12 Vanhorn Drive | P.O. Box 150 | Glenville, WV 26351 | 304.462.5634
1412 Kanawha Boulevard, East | Charleston, WV 25301 | 304.346.3952
254 East Beckley Bypass | Beckley, WV 25801 | 304.255.5296
slsvv.com

I THE UNDERSIGNED, HEREBY CERTIFY THAT THIS PLAT IS CORRECT TO THE BEST OF MY KNOWLEDGE AND BELIEF AND SHOWS ALL THE INFORMATION REQUIRED BY LAW AND THE REGULATIONS ISSUED AND PRESCRIBED BY THE DIVISION OF ENVIRONMENTAL PROTECTION.

P.S. 877 *Gregory A. Smith*



(+) DENOTES LOCATION OF WELL ON UNITED STATES TOPOGRAPHIC MAPS.
 DATE MAY 4, 2023, 20 23
 REVISED _____, 20 _____
 OPERATORS WELL NO. _____ WELL NO. 90095
 API WELL NO. 47 - 085 - 10478-P
 STATE COUNTY PERMIT

MINIMUM DEGREE OF ACCURACY 1/200 FILE NO. 9412-SURV-4708510478-MT-R00-230524.dwg

HORIZONTAL & VERTICAL CONTROL DETERMINED BY DGPS (SUBMETER MAPPING GRADE TIE TO CORS NETWORK) SCALE 1" = 500'

STATE OF WEST VIRGINIA
DIVISION OF ENVIRONMENTAL PROTECTION
OFFICE OF OIL AND GAS



WELL TYPE: OIL GAS LIQUID INJECTION _____ WASTE DISPOSAL _____ IF "GAS" PRODUCTION _____ STORAGE _____ DEEP _____ SHALLOW

LOCATION:
 ELEVATION 1035' WATERSHED OIL SPRING RUN OF GOOSE CREEK
 DISTRICT GRANT COUNTY RITCHIE QUADRANGLE PETROLEUM 7.5'
 SURFACE OWNER MIKE ROSS INC. & WACO OIL & GAS CO. INC. ACREAGE 397.175±
 ROYALTY OWNER JAMES E. CARLE HEIRS, ET AL. ACREAGE 1348.5±

PROPOSED WORK:
 DRILL _____ CONVERT _____ DRILL DEEPER _____ REDRILL _____ FRACTURE OR STIMULATE _____ PLUG OFF OLD FORMATION _____ PERFORATE NEW FORMATION _____ PLUG AND ABANDON CLEAN OUT AND REPLUG _____ OTHER _____
 PHYSICAL CHANGE IN WELL (SPECIFY) _____ TARGET FORMATION UNKNOWN
 ESTIMATED DEPTH UNKNOWN

WELL OPERATOR UNKNOWN WVDEP PAID PLUGGING CONTRACT DESIGNATED AGENT JASON HARMON, WVDEP
 ADDRESS 801 57TH STREET CHARLESTON, WV 25304 (WVDEP) ADDRESS 801 57TH STREET CHARLESTON, WV 25304

COUNTY NAME PERMIT

06/30/2023