



west virginia department of environmental protection

Office of Oil and Gas
601 57th Street SE
Charleston, WV 25304
(304) 926-0450
(304) 926-0452 fax

Earl Ray Tomblin, Governor
Randy C. Huffman, Cabinet Secretary
www.dep.wv.gov

March 15, 2016

FINAL INSPECTION REPORT

Well Permit Cancelled

HG ENERGY, LLC,

The FINAL INSPECTION REPORT for the CANCELLED permit, API Well Number:
47-8704724, issued to HG ENERGY, LLC, and listed below has been received in this office.
The permit has been cancelled as of 3/9/2016.

James Martin
Chief

Operator: HG ENERGY, LLC
Operator's Well No: P. A. BAYS 101
Farm Name: NIDAY, ORLAND B.
API Well Number: 47-8704724
Date Issued: 08/27/2014


Date Cancelled: 03/09/2016

Promoting a healthy environment.

03/18/2016

NOTES ON SURVEY

- 1 - The survey shown hereon is from original drilling permit dated June 28, 2012.
- 2 - Plat has been updated to show as-drilled Latitude/Longitude information and current surface owner information.
- 3 - Latitude and Longitude established by DGPS (Sub-meter Mapping Grade).

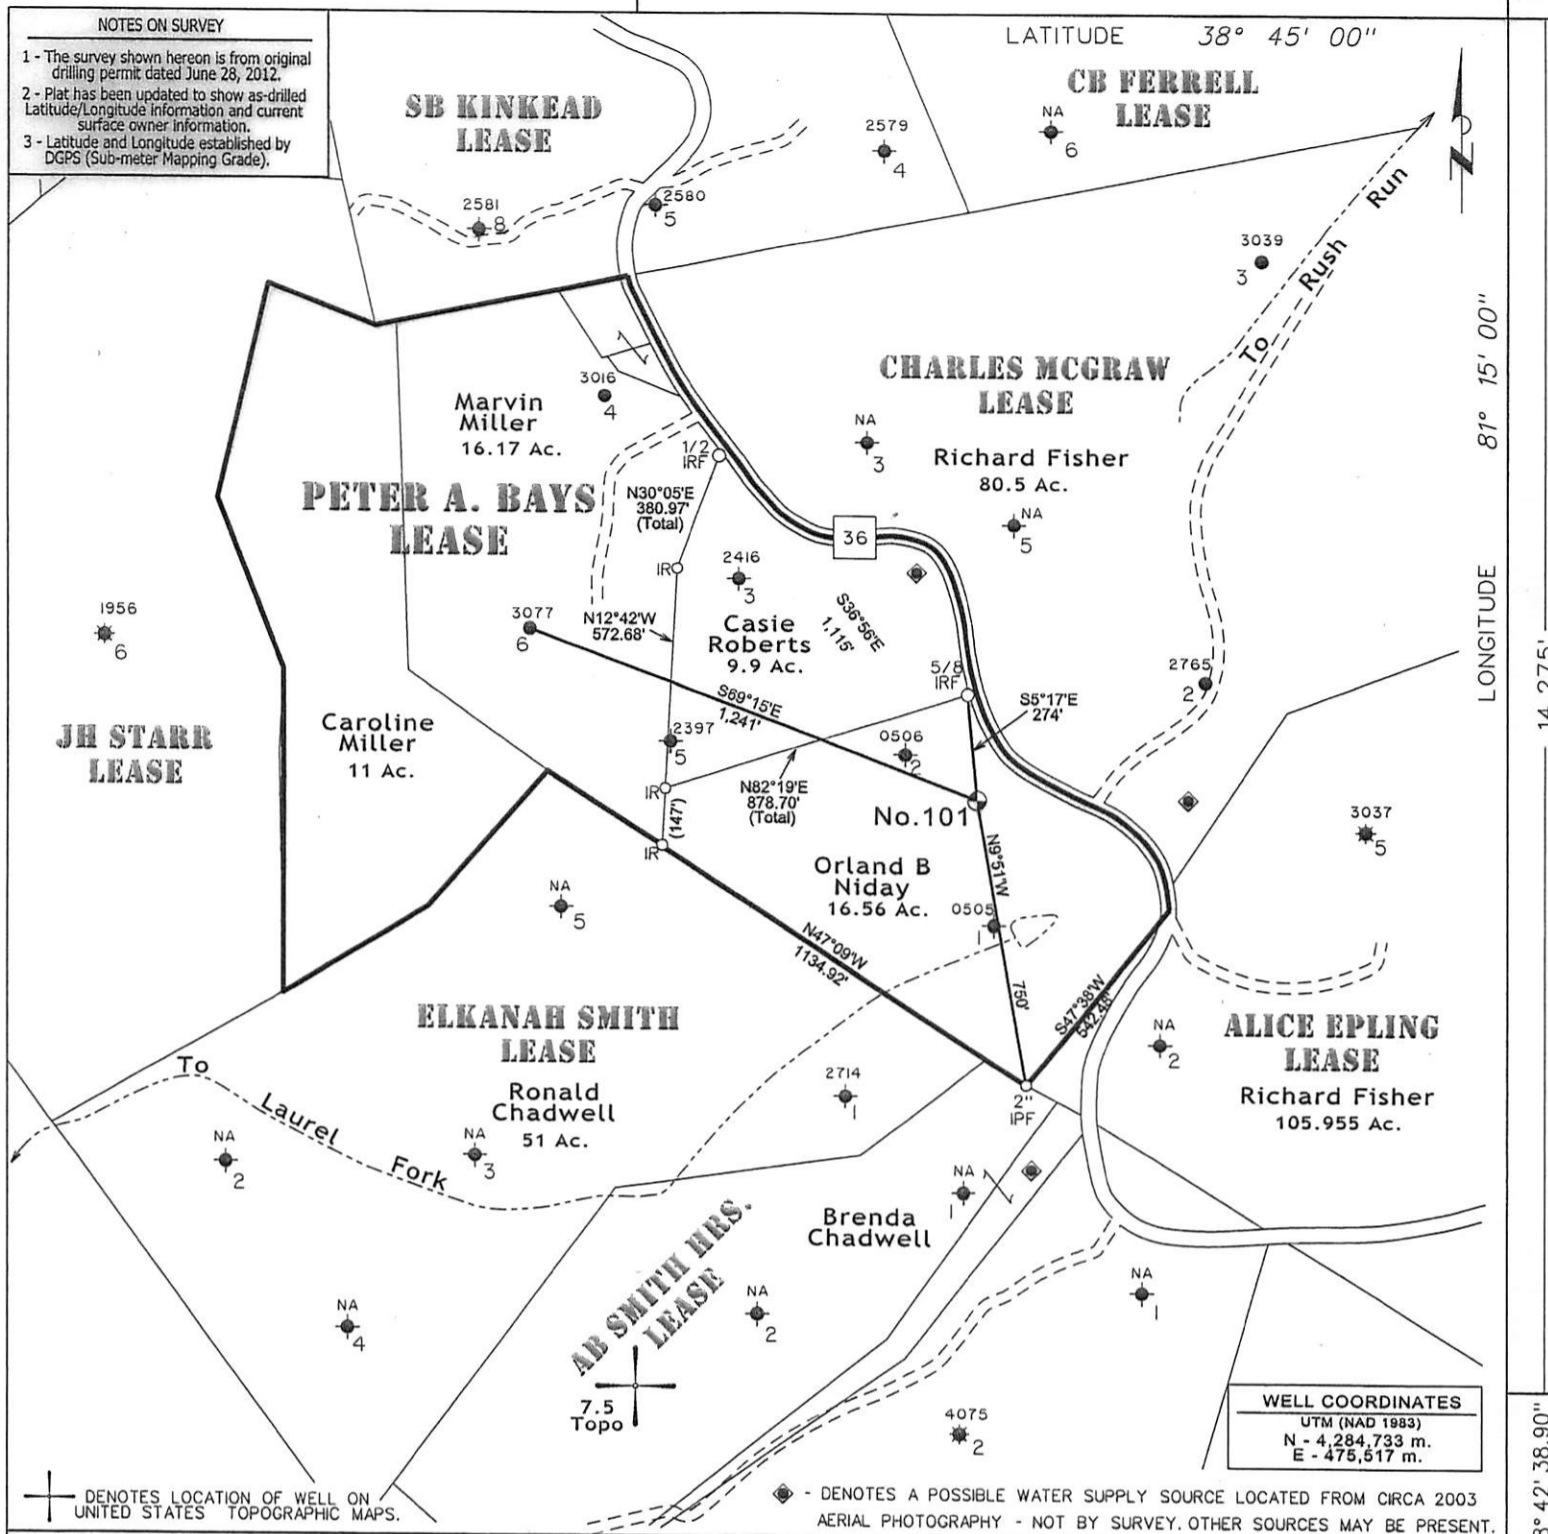

WELL COORDINATES
 UTM (NAD 1983)
 N - 4,284,733 m.
 E - 475,517 m.


✚ DENOTES LOCATION OF WELL ON UNITED STATES TOPOGRAPHIC MAPS.

◆ - DENOTES A POSSIBLE WATER SUPPLY SOURCE LOCATED FROM CIRCA 2003 AERIAL PHOTOGRAPHY - NOT BY SURVEY. OTHER SOURCES MAY BE PRESENT.

FILE NO. 1047-25
 DRAWING NO. 1 - Frac
 SCALE 1" = 500'
 MINIMUM DEGREE OF ACCURACY Sub-Meter
 PROVEN SOURCE OF ELEVATION DGPS Survey

I THE UNDERSIGNED, HEREBY CERTIFY THAT THIS PLAT IS CORRECT TO THE BEST OF MY KNOWLEDGE AND BELIEF AND SHOWS ALL THE INFORMATION REQUIRED BY LAW AND THE REGULATIONS ISSUED AND PRESCRIBED BY THE DEPARTMENT OF MINES.

(SIGNED) [Signature]
 TIMOTHY P. ROUSH PS 793

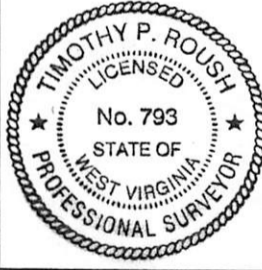

WEST VIRGINIA
 Division of Environmental Protection
 Office of Oil and Gas
 601 57th Street
 Charleston, West Virginia 25304



DATE June 25, 2014
 FARM P.A. Bays No.101
 API WELL NO.

47 - 087 - 04724 W/S

WELL TYPE: OIL GAS LIQUID INJECTION WASTE DISPOSAL
 (IF "GAS") PRODUCTION STORAGE DEEP SHALLOW HORIZONTAL
 LOCATION: ELEVATION 1,173' WATERSHED Laurel Fork
 DISTRICT Smithfield COUNTY Roane
 QUADRANGLE Looneyville 7.5'

CANCELLED

SURFACE OWNER Orland B. Niday ACREAGE 16.56 Ac.
 OIL & GAS ROYALTY OWNER HG Energy et al. LEASE ACREAGE 43.5 Ac.
 LEASE NO. 74936-50

03/18/2016

PROPOSED WORK: DRILL CONVERT DRILL DEEPER REDRILL FRACTURE OR STIMULATE PLUG OFF OLD FORMATION PERFORATE NEW FORMATION OTHER PHYSICAL CHANGE IN WELL (SPECIFY) _____

PLUG AND ABANDON CLEAN OUT AND REPLUG
 TARGET FORMATION Big Injun ESTIMATED DEPTH 2,360'
 WELL OPERATOR H.G Energy, LLC DESIGNATED AGENT Diane White
 ADDRESS 5260 Dupont Road ADDRESS 5260 Dupont Road
Parkersburg, WV 26101 Parkersburg, WV 26101