

38° 37' 30"

91° 07' 30"

Latitude

Longitude

7th loc

Topo Location

7.5' Loc. 2.64 S 15' Loc. 5.52 S
 0.67 W (calc.) 2.92 W

Company _____

Farm L D Bosses I (1843)


15' Quad Otter
(sec.) _____

7.5' Quad Newton

District Geary

WELL LOCATION PLAT

County 87 Permit 380A

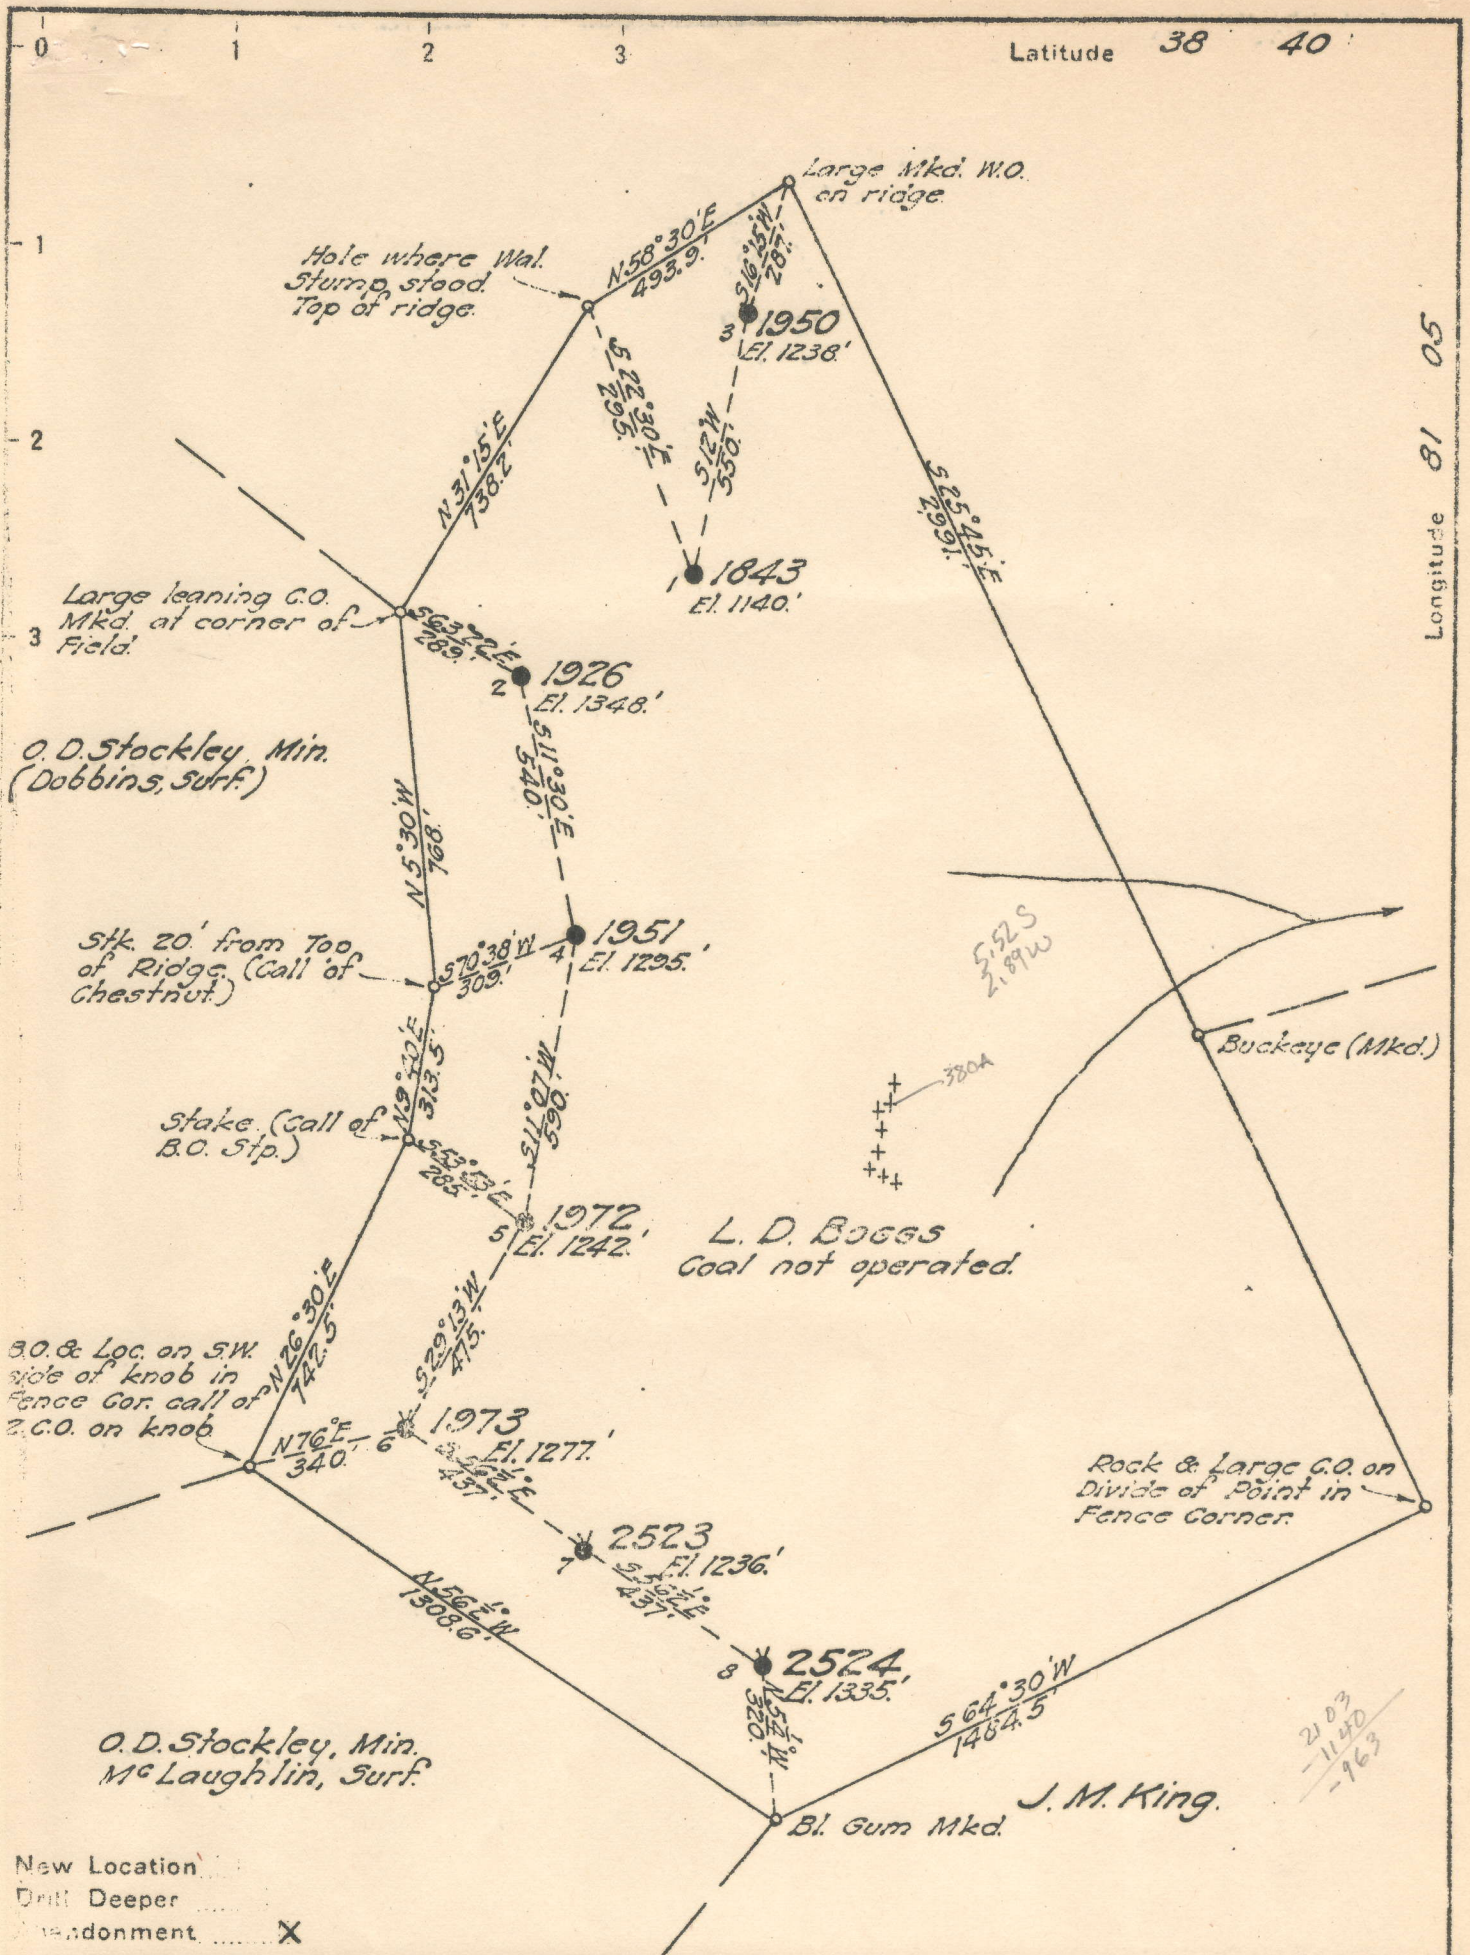

Company VIRGINIAN GASOLINE & OIL CO.
 Address CHARLESTON W.VA.
 Farm L. D. BOGGS
 Tract _____ Acres 102 Lease No. 19893.
 Well (Farm) No. 1 Serial No. 1843
 Elevation (Spirit Level) AS SHOWN.
 Quadrangle OTTER
 County ROANE District GEARY
 Engineer L. A. Cunningham
 Engineer's Registration No. 659
 File No. 88-75 Drawing No. _____
 Date June 26, 1944 Scale 1" = 400'

STATE OF WEST VIRGINIA
 DEPARTMENT OF MINES
 OIL AND GAS DIVISION
 CHARLESTON

WELL LOCATION MAP
 FILE NO. ROA-380-A

+ Denotes location of well on United States Topographic Maps, scale 1 to 62,500, latitude and longitude lines being represented by border lines as shown.
 - Denotes one inch spaces on border line of original tracing.

7/10/28

790

SERIAL WELL No. 1843

LEASE No. 19893

MAP SQUARE 88-75

RECORD OF WELL No. 1 on the
 L. D. Boggs Farm of 107 Acres
 in Geary District
 Roane County
 Clendenin Field, State of W. Va.

Rig Commenced 192
 Rig Completed 192
 Drilling Commenced Oct. 31, 1927 192
 Drilling Completed Dec. 13, 1927 192
 Drilling to cost per foot
 Contractor is: Ramsey & Co.,
 Address: Box 53,
 Charleston, W. Va.
 Drillers' Names C. E. Ramsey
 T. C. Cook
 Elihu Shafer

CASING AND TUBING		
SIZE	USED IN DRILLING	LEFT IN WELL
16		
13		
10		
8 1-4	450	290
6 5-8	1960	1960
5 3-16		
4 7-8		
4		
3		
2		2131

TEST BEFORE SHOT
of Water in..... inch
 10ths
of Merc. in.....inch
 10ths
 Volume.....Cu. ft.

TEST AFTER SHOT
of Water in..... inch
 10ths
of Merc. in.....inch
 10ths
 Volume.....Cu. ft.

Rock Pressure.....
 Date Shot.....
 Size of Torpedo.....
 Oil Flowed.....bbls. 1st 24 hrs.
 Oil Pumped 22.....bbls. 1st 24 hrs.

SHUT IN
 Date.....
in Tubing or Casing
 Size of Packer.....
 Kind of Packer.....
 1st Perf. Set.....from.....
 2nd Perf. Set.....from.....

Well abandoned and
 Plugged.....19.....

Elevation 980' DRILLER'S RECORD

FORMATION	TOP	BOTTOM	THICKNESS	REMARKS
Red Rock	0	200		
Slate	200	220		
Red Rock	220	300		
Slate	300	310		
Red Rock	310	350		
Sand	350	495		
White Slate	495	500		
Sand	500	640		
Slate	640	650		
Sand	650	770		
Slate	770	780		
Sand	780	820		
Slate	820	840		
Sand	840	870		
Slate	870	900		
Sand & Lime	900	1050		
Slate & Shells	1050	1340		
Gas Sand	1340	1385		
Slate	1385	1400		
Salt Sand	1400	1750		Water at 1560 Hole filled up at 1580
White Slate	1750	1755		
Blue Lime	1755	1780		
Sand	1780	1815		
White Slate	1815	1818		
Red Rock	1818	1821		
Blue Lime	1821	1875		
Little Lime	1875	1905		
Sandy Lime Shell	1905	1940		
Big Lime	1940	2086		
Big Injun	2086	2103		
Slate	2103	2110		
TOTAL DEPTH		2110		

M 34

1

Reduced hole at 2033
 6-5/8 Csg. set 1960 S.L.M. on bot.hole pkr
 Oil & Gas 2088 - 2098

GOODS REC'D	FRT. OR EXP. PAID	CONDITION
CHARGE		
APPROVED <i>[Signature]</i>		