


Latitude 8° 45'

Longitude 81° 15'

0
1
2
3

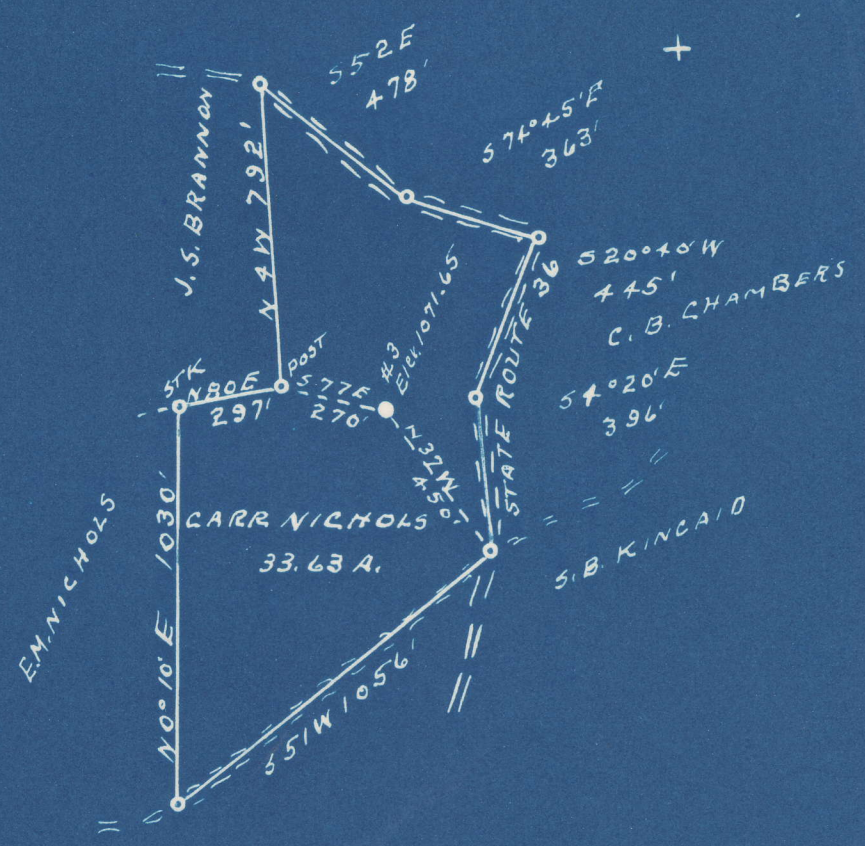

2.14 SW
2.08 W

New Location
 Drill Deeper
 Abandonment

Company THE INTERSTATE PIPE & SUPPLY Co.
 Address MARIETTA, OHIO.
 Farm CARR NICHOLS
 Tract _____ Acres 33.63 Lease No. _____
 Well (Farm) No. 3 Serial No. _____
 Elevation (Spirit Level) 1071.65
 Quadrangle WALTON
 County ROANE District SMITHFIELD
 Engineer L. F. Dye
 Engineer's Registration No. 804
 File No. _____ Drawing No. _____
 Date 7-22-49 Scale 1" = 500'

NE

STATE OF WEST VIRGINIA
 DEPARTMENT OF MINES
 OIL AND GAS DIVISION
 CHARLESTON
See microfiche for Well Records
WELL LOCATION MAP
 FILE NO. ROA-648-A

+ Denotes location of well on United States Topographic Maps, scale 1 to 62,500, latitude and longitude lines being represented by border lines as shown.
 - Denotes one inch spaces on border line of original tracing.