

**ARSENAL RESOURCES LLC  
FIBER II PAD  
HOMER 202**

T.H. LATITUDE 39°17'30"  
B.H. LATITUDE 39°12'30"

T.H. LONGITUDE 80°07'30"  
B.H. LONGITUDE 80°05'00"


(S.P.C. NORTH ZONE) (UTM(M) ZONE 17)		
NAD'83 S.P.C.(FT)	N. 275,561.96	E. 1,789,992.50
NAD'83 GEO.	LAT-(N) 39.254846	LONG-(W) 80.130387
NAD'83 UTM (M)	N. 4,345,418.05	E. 575,031.02
LANDING POINT		
NAD'83 S.P.C.(FT)	N. 275,177.1	E. 1,790,392.3
NAD'83 GEO.	LAT-(N) 39.253797	LONG-(W) 80.128966
NAD'83 UTM (M)	N. 4,345,302.8	E. 575,154.8
BOTTOM HOLE		
NAD'83 S.P.C.(FT)	N. 253,290.3	E. 1,797,959.1
NAD'83 GEO.	LAT-(N) 39.193849	LONG-(W) 80.101728
NAD'83 UTM (M)	N. 4,338,672.9	E. 577,570.9

**LEGEND**

- LEASE LINE
- SURFACE LINE
- WELL LATERAL
- 500' OFFSET LINE
- TIE LINE
- CREEK
- ROAD
- COUNTY ROUTE
- PROPOSED WELL
- EXISTING WELL
- PERMITTED WELL
- TAX MAP--PARCEL 00-00
- SURFACE OWNER (SEE TABLE) A
- LEASE # (SEE WW-6A1) A

LINE	BEARING	DISTANCE
L1	N 39°54' W	30.22'
L2	N 44°32' E	256.35'
L3	S 69°15' E	5.72'
L4	S 19°04' E	680.36'
L5	S 19°04' E	9316.90'
L6	S 11°07' E	1599.89'
L7	S 19°04' E	4199.60'
L8	S 25°00' E	1948.27'
L9	S 20°22' E	3990.80'

CURVE	RADIUS	ARC LENGTH	CHORD LENGTH	CHORD BEARING
C1	591.63'	109.73'	109.57'	S 26°52' E
C2	8221.23'	524.67'	524.58'	S 20°36' E
C3	3710.84'	602.48'	601.82'	S 13°46' E
C4	3895.64'	800.08'	798.67'	S 15°32' E
C5	3902.24'	451.41'	451.16'	S 21°01' E
C6	3159.65'	282.85'	282.76'	S 23°07' E

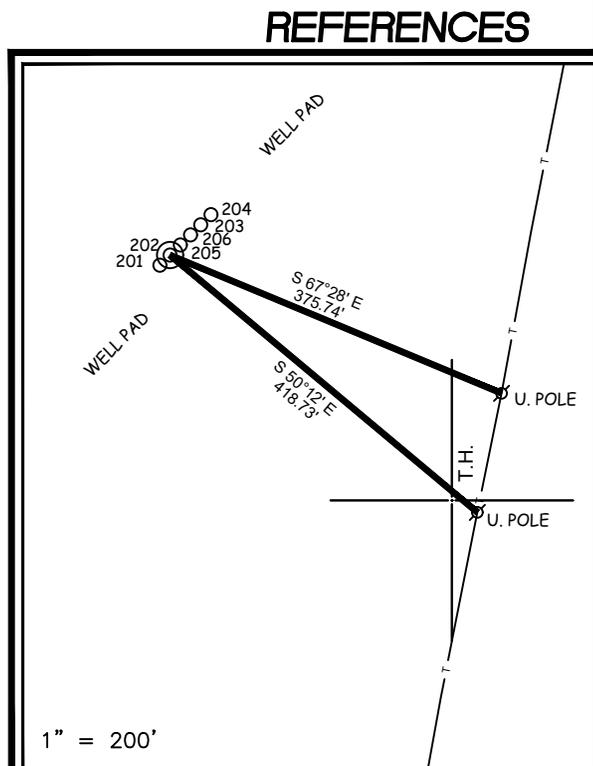

**NOTES ON SURVEY**

- NO WATER WELLS WERE FOUND WITHIN 250' OF PROPOSED GAS WELL. NO AGRICULTURAL BUILDINGS > 2500 SQ. FT. OR DWELLINGS WERE FOUND WITHIN 625' OF THE CENTER OF PROPOSED WELL PAD.
- WELL SPOT CIRCLE & TOPO MARK SCALE ARE 1"=2000'




12 Vanhorn Drive | P.O. Box 150 | Glenville, WV 26351 | 304.462.5634  
1412 Kanawha Boulevard, East | Charleston, WV 25301 | 304.346.3952  
254 East Beckley Bypass | Beckley, WV 25801 | 304.255.5296

slsww.com

I THE UNDERSIGNED, HEREBY CERTIFY THAT THIS PLAT IS CORRECT TO THE BEST OF MY KNOWLEDGE AND BELIEF AND SHOWS ALL THE INFORMATION REQUIRED BY LAW AND THE REGULATIONS ISSUED AND PRESCRIBED BY THE DIVISION OF ENVIRONMENTAL PROTECTION.

P.S. 677 Gregory A. Smith

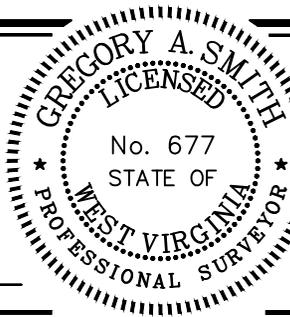

(+) DENOTES LOCATION OF WELL ON UNITED STATES TOPOGRAPHIC MAPS  
DATE FEBRUARY 3, 2026  
REVISED \_\_\_\_\_, 20\_\_\_\_  
OPERATORS WELL NO. 202  
API WELL NO. 47 — 091 — 01394  
STATE COUNTY PERMIT

MINIMUM DEGREE OF ACCURACY 1 / 2500 FILE NO. 9205P202-020326.dwg  
HORIZONTAL & VERTICAL CONTROL DETERMINED BY: DGPS (SURVEY GRADE TIE TO CORS NETWORK) SCALE 1" = 2000'

STATE OF WEST VIRGINIA  
DIVISION OF ENVIRONMENTAL PROTECTION  
OFFICE OF OIL AND GAS



**WELL TYPE:** OIL  GAS  LIQUID INJECTION  WASTE DISPOSAL  IF "GAS" PRODUCTION  STORAGE  DEEP  SHALLOW

**LOCATION:**  
ELEVATION 1,187.00' WATERSHED SIMPSON CREEK  
DISTRICT FLEMINGTON COUNTY TAYLOR QUADRANGLE ROSEMONT  
SURFACE OWNER ATLAS SHRUGGING LLC ACREAGE 897.36±  
ROYALTY OWNER CHESTER AND FRANCES SINSEL & A. BROOKS FLEMING ET AL ACREAGE 571.85± **02/27/2026**  
PROPOSED WORK: DRILL  CONVERT  DRILL DEEPER  REDRILL  FRACTURE OR STIMULATE  PLUG OFF OLD FORMATION  PERFORATE NEW FORMATION  PLUG AND ABANDON  CLEAN OUT AND REPLUG  OTHER   
PHYSICAL CHANGE IN WELL (SPECIFY) \_\_\_\_\_ TARGET FORMATION MARCELLUS  
ESTIMATED DEPTH TMD 31,274' / TVD 7,708'


WELL OPERATOR ARSENAL RESOURCES DESIGNATED AGENT ERIC MORRIS  
ADDRESS 6031 WALLACE RD. EXT. SUITE 200 ADDRESS 633 WEST MAIN STREET  
WEXFORD, PA 15090 BRIDGEPORT, WV 26330

COUNTY NAME PERMIT


T.H. LATITUDE 39°17'30"  
B.H. LATITUDE 39°12'30"

**ARSENAL RESOURCES LLC  
FIBER II PAD  
HOMER 202**

T.H. LONGITUDE 80°07'30"  
B.H. LONGITUDE 80°05'00"

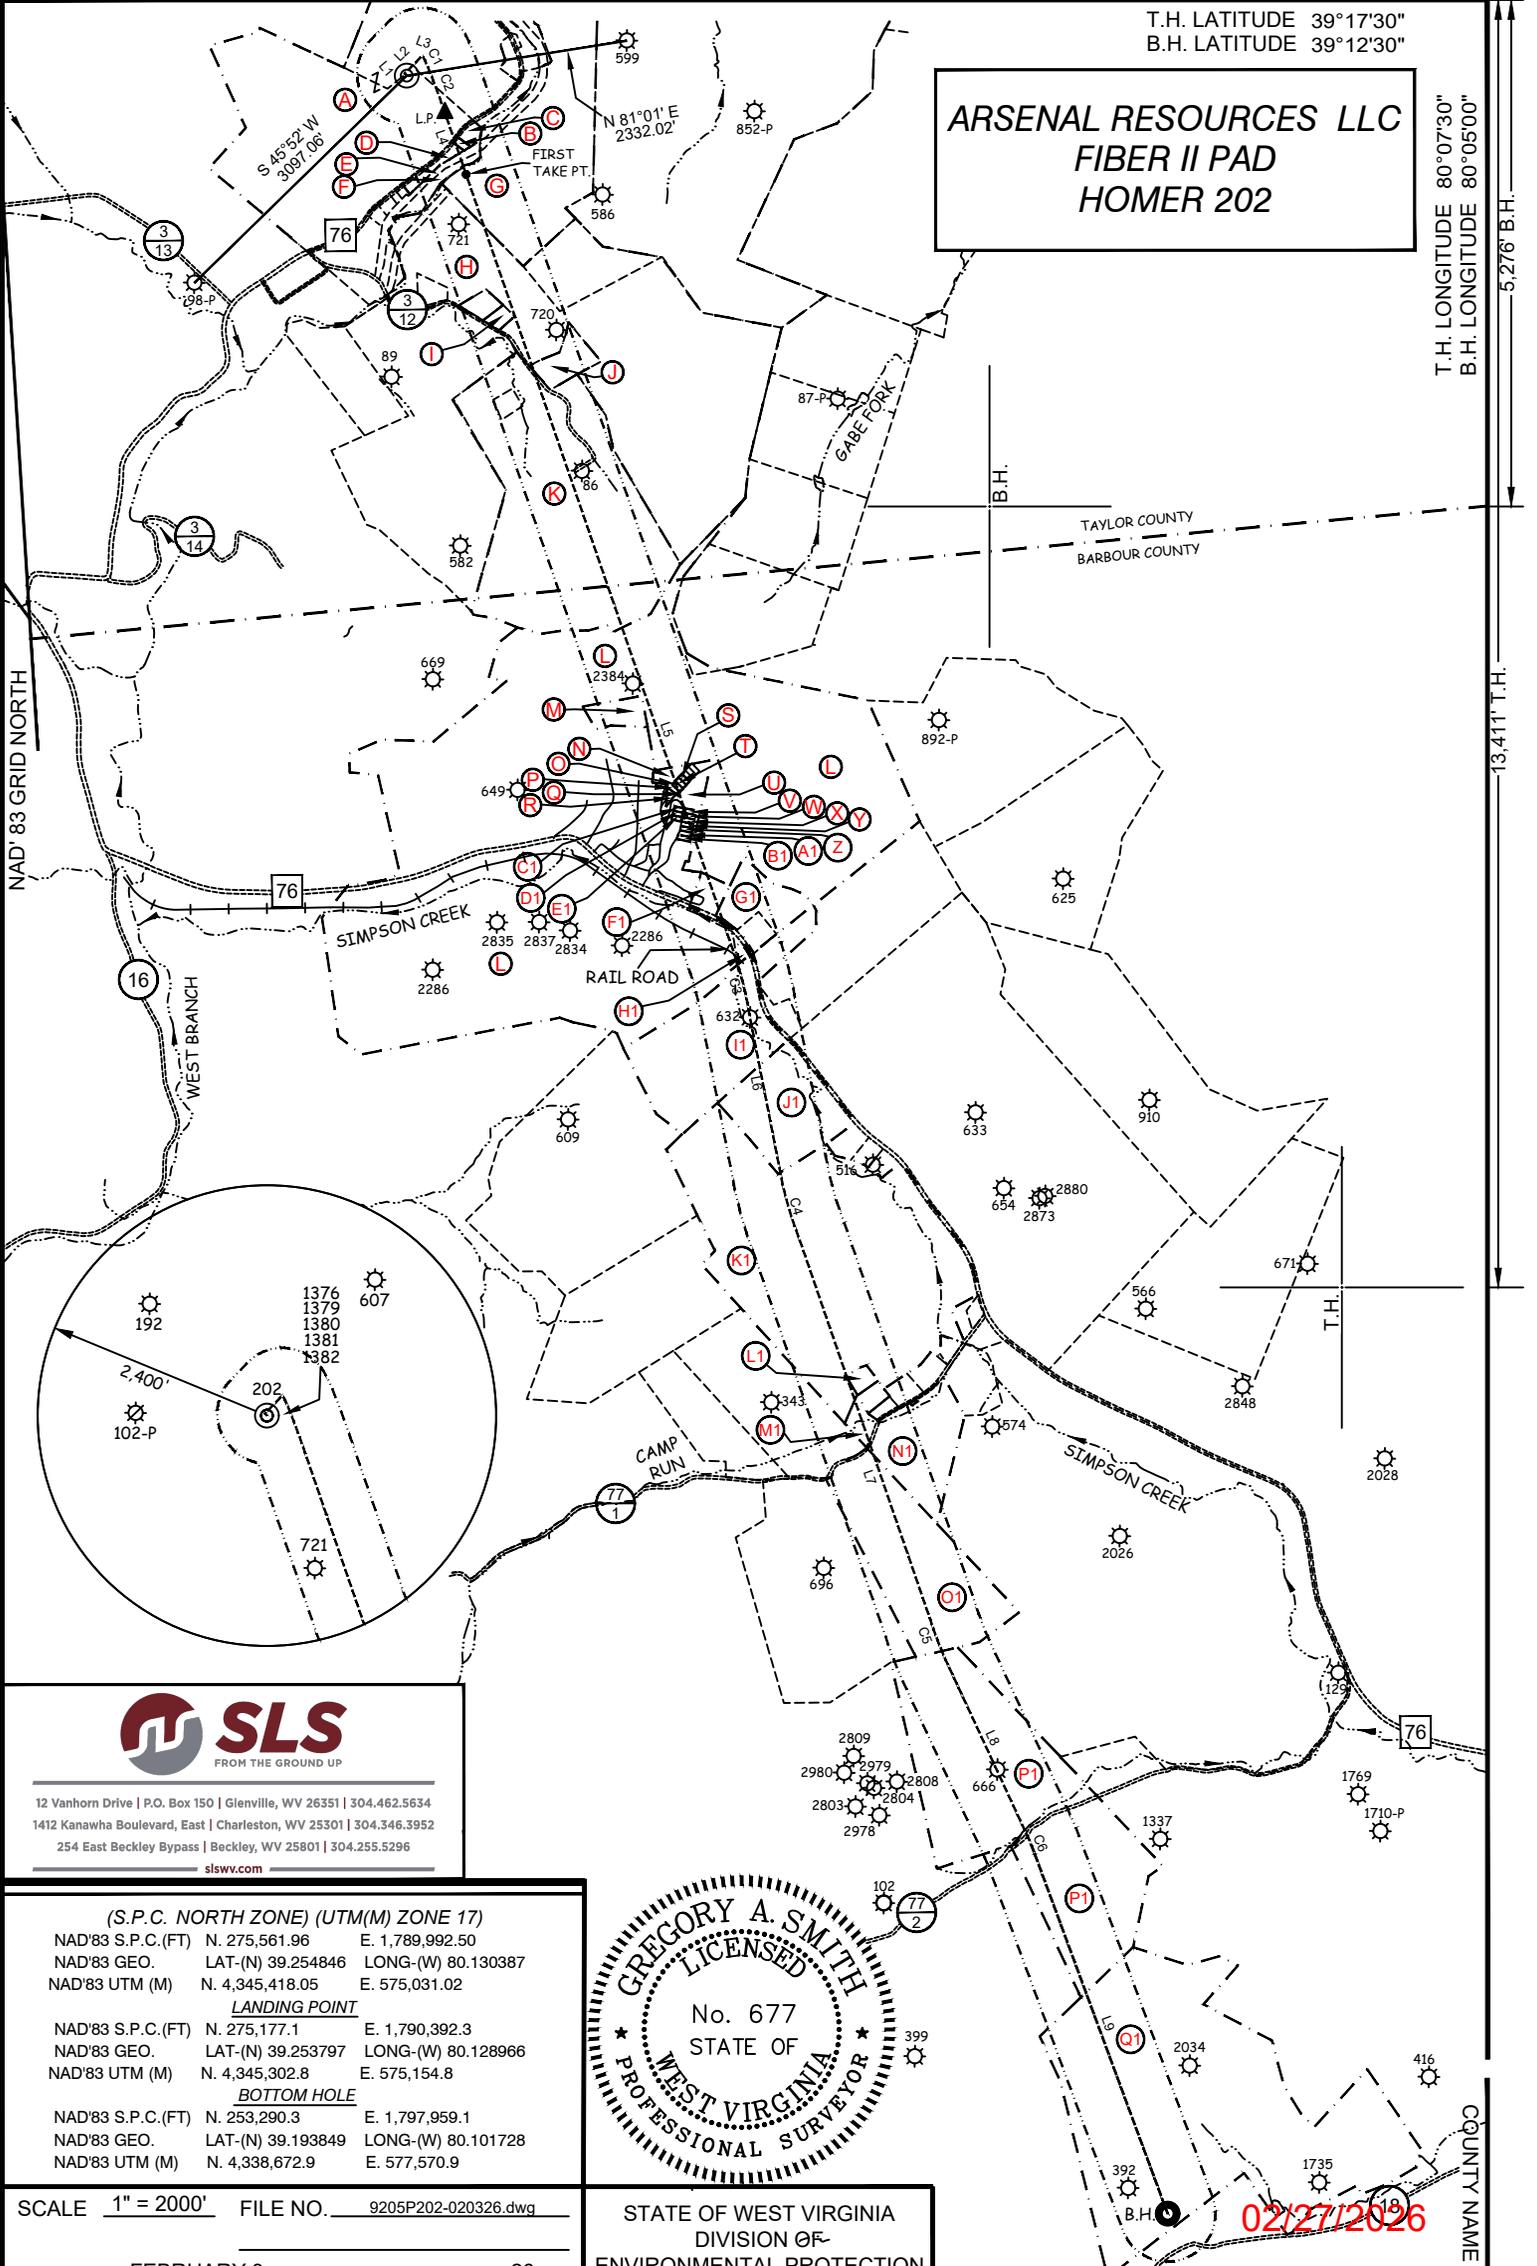

12 Vanhorn Drive | P.O. Box 150 | Glenville, WV 26351 | 304.462.5634  
 1412 Kanawha Boulevard, East | Charleston, WV 25301 | 304.346.3952  
 254 East Beckley Bypass | Beckley, WV 25801 | 304.255.5296  
 slsvv.com

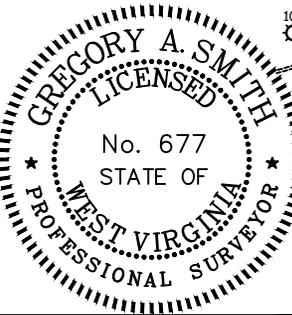

<b>(S.P.C. NORTH ZONE) (UTM(M) ZONE 17)</b>			
NAD'83 S.P.C.(FT)	N. 275,561.96	E. 1,789,992.50	
NAD'83 GEO.	LAT-(N) 39.254846	LONG-(W) 80.130387	
NAD'83 UTM (M)	N. 4,345,418.05	E. 575,031.02	
<b>LANDING POINT</b>			
NAD'83 S.P.C.(FT)	N. 275,177.1	E. 1,790,392.3	
NAD'83 GEO.	LAT-(N) 39.253797	LONG-(W) 80.128966	
NAD'83 UTM (M)	N. 4,345,302.8	E. 575,154.8	
<b>BOTTOM HOLE</b>			
NAD'83 S.P.C.(FT)	N. 253,290.3	E. 1,797,959.1	
NAD'83 GEO.	LAT-(N) 39.193849	LONG-(W) 80.101728	
NAD'83 UTM (M)	N. 4,338,672.9	E. 577,570.9	

SCALE 1" = 2000' FILE NO. 9205P202-020326.dwg

DATE FEBRUARY 3, 20 26

REVISED \_\_\_\_\_, 20 \_\_\_\_\_

OPERATORS WELL NO. 202

API WELL NO. **47 — 091 — 01394**

NO. STATE COUNTY PERMIT

STATE OF WEST VIRGINIA  
 DIVISION OF ENVIRONMENTAL PROTECTION  
 OFFICE OF OIL AND GAS

P.S. 677 *Gregory A. Smith*

02/27/2026

(+) DENOTES LOCATION OF WELL ON UNITED STATES TOPOGRAPHIC MAPS

WELL OPERATOR ARSENAL RESOURCES DESIGNATED AGENT ERIC MORRIS

ADDRESS 6031 WALLACE RD. EXT. SUITE 200 ADDRESS 633 WEST MAIN STREET

WEXFORD, PA 15090 BRIDGEPORT, WV 26330

COUNTY NAME PERMIT

**ARSENAL RESOURCES LLC  
FIBER II PAD  
HOMER 202**



12 Vanhorn Drive | P.O. Box 150 | Glenville, WV 26351 | 304.462.5634  
1412 Kanawha Boulevard, East | Charleston, WV 25301 | 304.346.3952  
254 East Beckley Bypass | Beckley, WV 25801 | 304.255.5296  
slswv.com

TAG	PARCEL	SURFACE OWNER	ACREAGE
A	4-11-1	ATLAS SHRUGGING LLC	897.36
ROAD	N/A	W.V. RT. 76	N/A
B	4-9-57	WILLIAM C & CRYSTAL BRAKE	1
C	UNKNOWN	N/F HARRY PYLES	1
D	4-8-93	DEBORAH S & GARY EUGENE DEVART ET AL	1.65
E	4-9-54	PDC MOUNTAINEER LLC	13.54
F	4-11-20	MAR KEY LLC	11.19
CREEK	N/A	SIMPSON CREEK	N/A
G	4-9-39	WILLIAM CLARK BRAKE ET AL	57.6
H	4-10-1	CLINTON & CANDANCE DRAINER IRR TRUST	124.42
I	4-10-2.2	CHRYSTAL KELLEY	1
ROAD	N/A	CO. RT. 3/12	N/A
J	4-10-1.1	JESSICA RIFFLE	5.02
K	4-10-3	CLINTON & CANDANCE DRAINER IRR TRUST	98.77
L	9-8-1	BECKWITH LUMBER CO INC	444.17
M	9-8A-1	RONALD DALE LAWSON	3.7
ROADS	N/A	MUTIPLE STREETS AND ALLEYS IN GALLOWAY	N/A
ROAD	N/A	CO. RT. 76/3	N/A
N	9-8A-85	N/F THEODORE IAQUINTA HEIRS/ASSIGNS	P/O 34.88
O	9-8A-91	N/F THEODORE IAQUINTA HEIRS/ASSIGNS	HOUSE/LOT 94
P	9-8A-93	WILLARD HOWARD ARBOGAST JR	HOUSE/LOT 93
Q	9-8A-92	DALLAS MAYLE	GALLOWAY LOT
R	9-8A-94	DALLAS & SHIRLEY MAYLE	HOUSE/LOT 92
S	9-8A-89	N/F THEODORE IAQUINTA HEIRS/ASSIGNS	HOUSE/LOT 96
T	9-8A-90	N/F THEODORE IAQUINTA HEIRS/ASSIGNS	HOUSE/LOT 95
U	9-8A-95	N/F THEODORE IAQUINTA HEIRS/ASSIGNS	P/O 34.88
V	9-8A-96	BILLY APPERSON	HOUSE/LOT 118
W	9-8A-97	N/F THEODORE IAQUINTA HEIRS/ASSIGNS	HOUSE/LOT 116
X	9-8A-100	GREGORY A KETTERMAN JR & ANDREA R BOLTZ	HOUSE/LOT 114
Y	9-8A-101	GREGORY A KETTERMAN JR & ANDREA R BOLTZ	HOUSE/LOT 112
Z	9-8A-104	GREGORY KETTERMAN & REGINA HWS	HOUSE/LOT 110
A1	9-8A-105	GREGORY KETTERMAN & REGINA HWS	HOUSE/LOT 108
B1	9-8A-106	GREGORY KETTERMAN & REGINA HWS	HOUSE/LOT 106
C1	9-8A-30	ICIE M TAKACS	HOUSE/LOT 117
D1	9-8A-98	RONALD DALE LAWSON	HOUSE/LOT 115
E1	9-8A-99	DEWAYNE & TRACY KELLEY KNAPP	HOUSE/LOT 113
F1	9-8A-119	DONNA K HORAN	2.497
G1	9-8-1.3	ARK LAND LLC	13.49
RAILROAD	N/A	N/F CSX	N/A
H1	9-8-3	BECKWITH LUMBER CO INC	0.617
I1	9-13-2	BECKWITH LUMBER CO INC	40
J1	9-13-2.1	JOSH SPENCER	22
K1	9-13-23	BECKWITH LUMBER CO INC	413.2
L1	9-13-12.4	ROY A JR & CINDY L PAYNE	1.29
M1	9-13-23.12	RAYMOND & MARY F FARRIS	2
ROAD	N/A	CO. RT. 77/1	N/A
CREEK	N/A	CAMP RUN	N/A
N1	9-13-12.1	MICHAEL GERALD & LISA KAY SMITH	19.803
O1	9-13-11	BRIAN L & REBECCA J WENTZ	43
P1	9-21-3	WAKIM KIMBERLY LUFF REV TR FLANERY SHARON O, TRUSTEE	105
ROAD	N/A	CO. RT. 77/2	N/A
Q1	9-21-20	BRIAN L & REBECCA J WENTZ	157.08

FILE NO. 9205P202-020326.dwg

DATE FEBRUARY 3, 20 26

REVISED \_\_\_\_\_, 20 \_\_\_\_\_

OPERATORS WELL NO. 202

API WELL NO. 47 STATE 091 COUNTY 01394 PERMIT



STATE OF WEST VIRGINIA  
DIVISION OF ENVIRONMENTAL PROTECTION  
OFFICE OF OIL AND GAS



P.S. 677 *Gregory A. Smith*

WELL OPERATOR ARSENAL RESOURCES  
ADDRESS 6031 WALLACE RD. EXT. SUITE 200  
WEXFORD, PA 15090

DESIGNATED AGENT ERIC MORRIS  
ADDRESS 633 WEST MAIN STREET  
BRIDGEPORT, WV 26330

COUNTY NAME


PERMIT

**ARSENAL RESOURCES LLC  
FIBER II PAD  
HOMER 202**



12 Vanhorn Drive | P.O. Box 150 | Glenville, WV 26351 | 304.462.5634  
 1412 Kanawha Boulevard, East | Charleston, WV 25301 | 304.346.3952  
 254 East Beckley Bypass | Beckley, WV 25801 | 304.255.5296  
 slswv.com

NAD '83 GRID NORTH

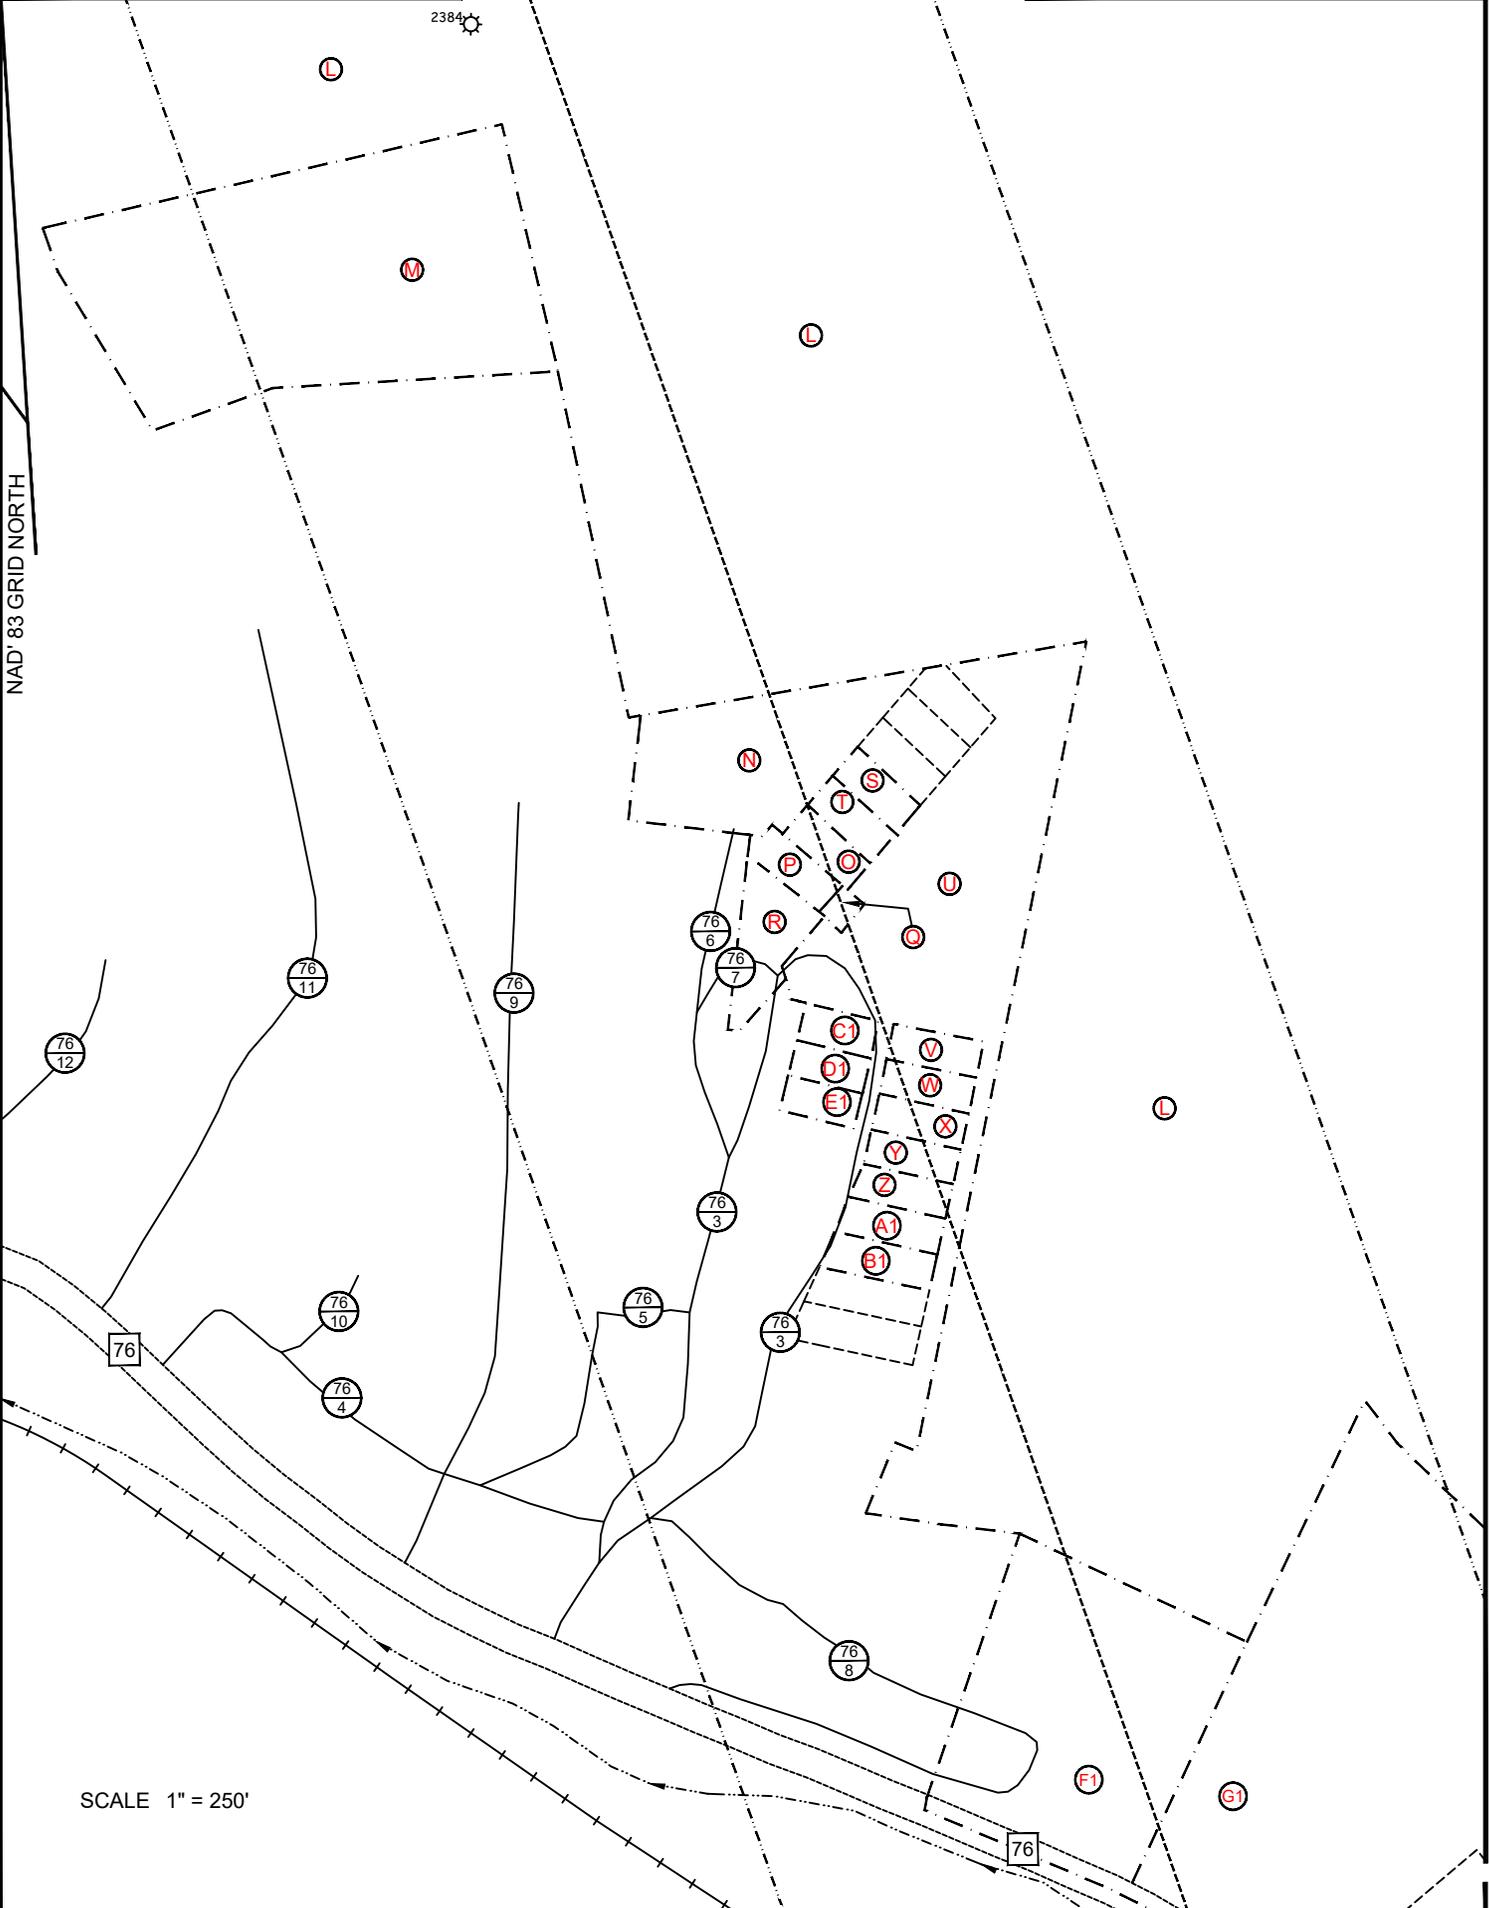

SCALE 1" = 250'

FILE NO. 9205P202-022326.dwg

DATE FEBRUARY 23, 20 26

REVISED \_\_\_\_\_, 20 \_\_\_\_\_

OPERATORS WELL NO. 202

API WELL NO. **47** — **091** — **01394**  
 NO. STATE COUNTY PERMIT



STATE OF WEST VIRGINIA  
 DIVISION OF ENVIRONMENTAL PROTECTION  
 OFFICE OF OIL AND GAS  
 02/27/2026



P.S. 677 *Gregory A. Smith*

WELL OPERATOR ARSENAL RESOURCES  
 ADDRESS 6031 WALLACE RD. EXT. SUITE 200  
 WEXFORD, PA 15090

DESIGNATED AGENT ERIC MORRIS  
 ADDRESS 633 WEST MAIN STREET  
 BRIDGEPORT, WV 26330

COUNTY NAME  
 PERMIT