


Latitude 39° 20'

Longitude 80° 10'

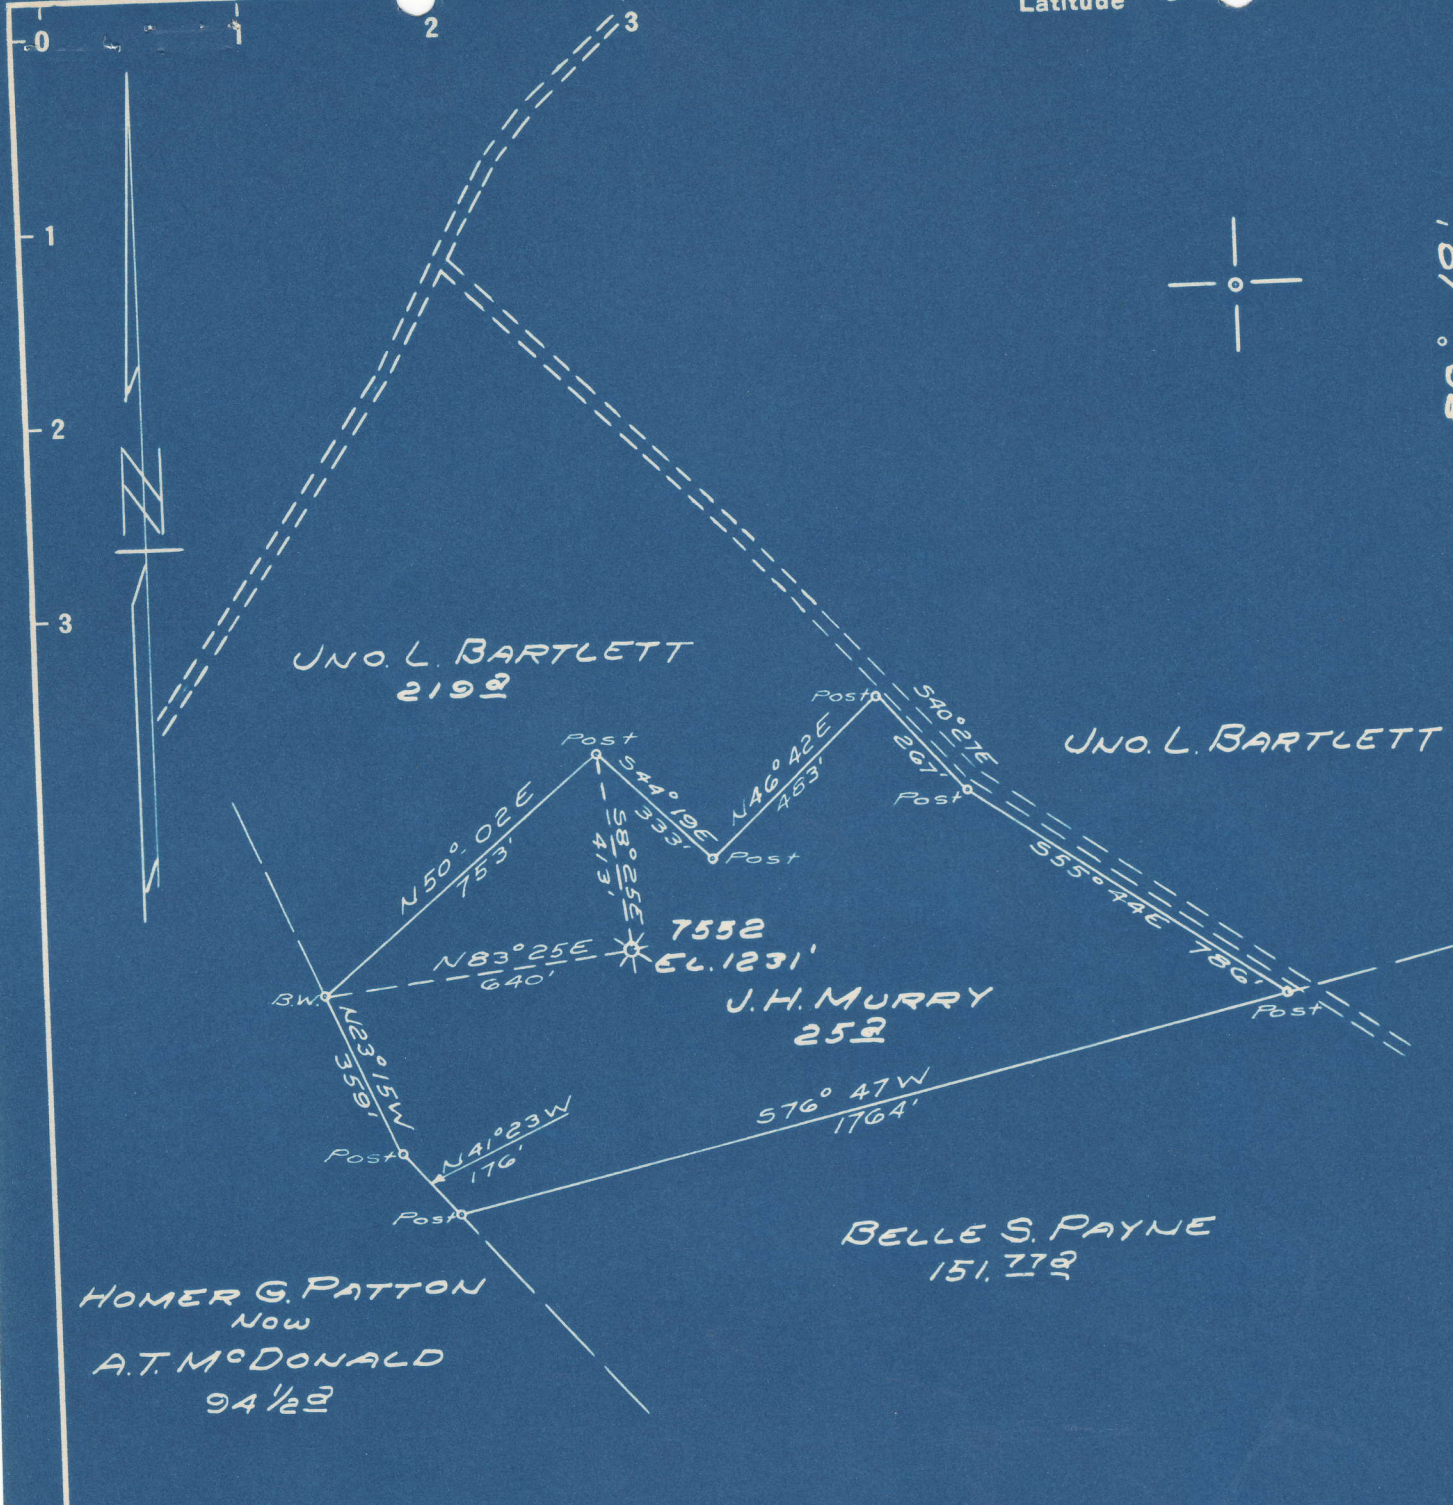

1.63S
1.23W
1.66
1.28
S
W

New Location...
 Drill Deeper.....
 Abandonment.....

Eqmt. #
(6231)

MAP SH. 42 511, E23 FB. 527 P. 20

Company HOPE NATURAL GAS CO.
 Address CLARKSBURG, W. VA.
 Farm J. H. MURRY
 Tract _____ Acres 25 Lease No. 45455
 Well (Farm) No. _____ Serial No. 7552
 Elevation (Spirit Level) 1231'
 Quadrangle FAIRMONT
 County TAYLOR District BOOTH'S CREEK
 Engineer _____
 Engineer's Registration No. _____
 File No. _____ Drawing No. _____
 Date 6-10-49 Scale 1" = 400'

STATE OF WEST VIRGINIA
 DEPARTMENT OF MINES
 OIL AND GAS DIVISION
 CHARLESTON

WELL LOCATION MAP
 FILE NO. JAY-25-A

+ Denotes location of well on United States Topographic Maps, scale 1 to 62,500, latitude and longitude lines being represented by border lines as shown.

- Denotes one inch spaces on border line of original tracing.

Well No. 7557 Lease No. Name J. H. Murray & Paylor District State W. Va. Booth Creek County Taylor

Location Made First Work Done Rig Commenced Rig Completed Drilling Commenced Drilling Completed 6-4-27 Rig Contractor Drilling Contractor If H. N. G. Co. Tools, String No. Tool Dressers

Table with columns: FORMATION, Open or Close Hard or Soft, TOP, BOTTOM, Steel Line Measurements, Water Found Depth, Oil Found Depth, Gas Found Depth, REMARKS. Rows include Native Coal, Pittsburgh Coal, Little Dunkard, Big Dunkard, Gas Sand, First Salt, Second Salt, Third Salt, Maxon, Little Lime, Pencil Cave, Big Lime, Keener, Big Injun, Squaw, Weir, Berea, Gantz, Fifty Foot, Thirty Foot, Gordon Stray, Gordon, Fourth, Fifth, Total Depth 1281.

Table with columns: SIZE, Charged to Well, Put in Well, Pulled Out, Left in Well, Transferred Before Completing, Left at Well Not in Use, Steel Line Measurement, If more than two strings of casing are left in hole, give reasons for leaving additional strings. Rows include 13" Csg., 10" Csg., 8 1/4" Csg., 6 5/8" Csg., 5 3/8" Csg., Tbg.

PACKER RECORD

Table with columns: SIZE, KIND, Amount Anchor, Amount Above Anchor, REMARKS.

SHOOTING RECORD (If shot before or upon completion of well)

Table with columns: DATE, Quarts, Top of Shell, Bottom of Shell, Diameter, Sand, TEST BEFORE SHOT (Reading, Liquid, Opening), TEST AFTER SHOT (Reading, Liquid, Opening), Test Taken After Shot No. Hours, By Whom Shot.

CEMENTING RECORD

Date Cemented Size Hole Cemented Size Casing Cemented Top Pittsburgh Coal Top Cementing Amount Cement Used Bottom Pittsburgh Coal Bottom Cementing Amount Sand Used Mr. of Coal Company on ground when coal was cemented Remarks: Signature of persons who cemented well

Approved Foreman