

FILE NO. D31  
 DRAWING NO. 1  
 SCALE 1" = 200'  
 MINIMUM DEGREE OF ACCURACY \_\_\_\_\_  
 PROVEN SOURCE OF ELEVATION KNOB 1090

I THE UNDERSIGNED, HEREBY CERTIFY THAT THIS PLAT IS CORRECT TO THE BEST OF MY KNOWLEDGE AND BELIEF AND SHOWS ALL THE INFORMATION REQUIRED BY LAW AND THE REGULATIONS ISSUED AND PRESCRIBED BY THE DEPARTMENT OF MINES.  
 (SIGNED) Neal Hughes  
 R.P.E. \_\_\_\_\_ L.L.S. 632

PLACE SEAL HERE

(+) DENOTES LOCATION OF WELL ON UNITED STATES TOPOGRAPHIC MAPS  
 FORM IV-6  
 (8-78)




DATE JULY 27, 1981  
 OPERATOR'S WELL NO. J541  
 API WELL NO. 47-095-0952  
 STATE COUNTY PERMIT

STATE OF WEST VIRGINIA  
 DEPARTMENT OF MINES  
 OIL AND GAS DIVISION

*Cancelled*

WELL TYPE: OIL  GAS  LIQUID INJECTION \_\_\_\_\_ WASTE DISPOSAL \_\_\_\_\_  
 (IF "GAS", PRODUCTION \_\_\_\_\_ STORAGE \_\_\_\_\_ DEEP \_\_\_\_\_ SHALLOW \_\_\_\_\_  
 LOCATION: ELEVATION 1030' WATER SHED TANYARD RUN  
 DISTRICT LINCOLN COUNTY TYLER  
 QUADRANGLE PADEN CITY 7.5'  
 SURFACE OWNER ZOLA CARROLL ACREAGE 17.06  
 OIL & GAS ROYALTY OWNER J.F. DOAN LEASE ACREAGE 99.75  
 LEASE NO. D31  
 PROPOSED WORK: DRILL  CONVERT \_\_\_\_\_ DRILL DEEPER \_\_\_\_\_ REDRILL \_\_\_\_\_ FRACTURE OR STIMULATE  PLUS OFF OLD FORMATION \_\_\_\_\_ PERFORATE NEW FORMATION \_\_\_\_\_ OTHER PHYSICAL CHANGE IN WELL (SPECIFY) \_\_\_\_\_

PLUG AND ABANDON \_\_\_\_\_ CLEAN OUT AND REPLUG \_\_\_\_\_  
 TARGET FORMATION Devonian Shales ESTIMATED DEPTH 5400 MAR 18 1982  
 WELL OPERATOR J. Wetzel, Inc. DESIGNATED AGENT James R. Willett  
 ADDRESS P.O. Box 48 ADDRESS P.O. Box 48  
Buckhannon, WV 26201 Buckhannon, WV 26201

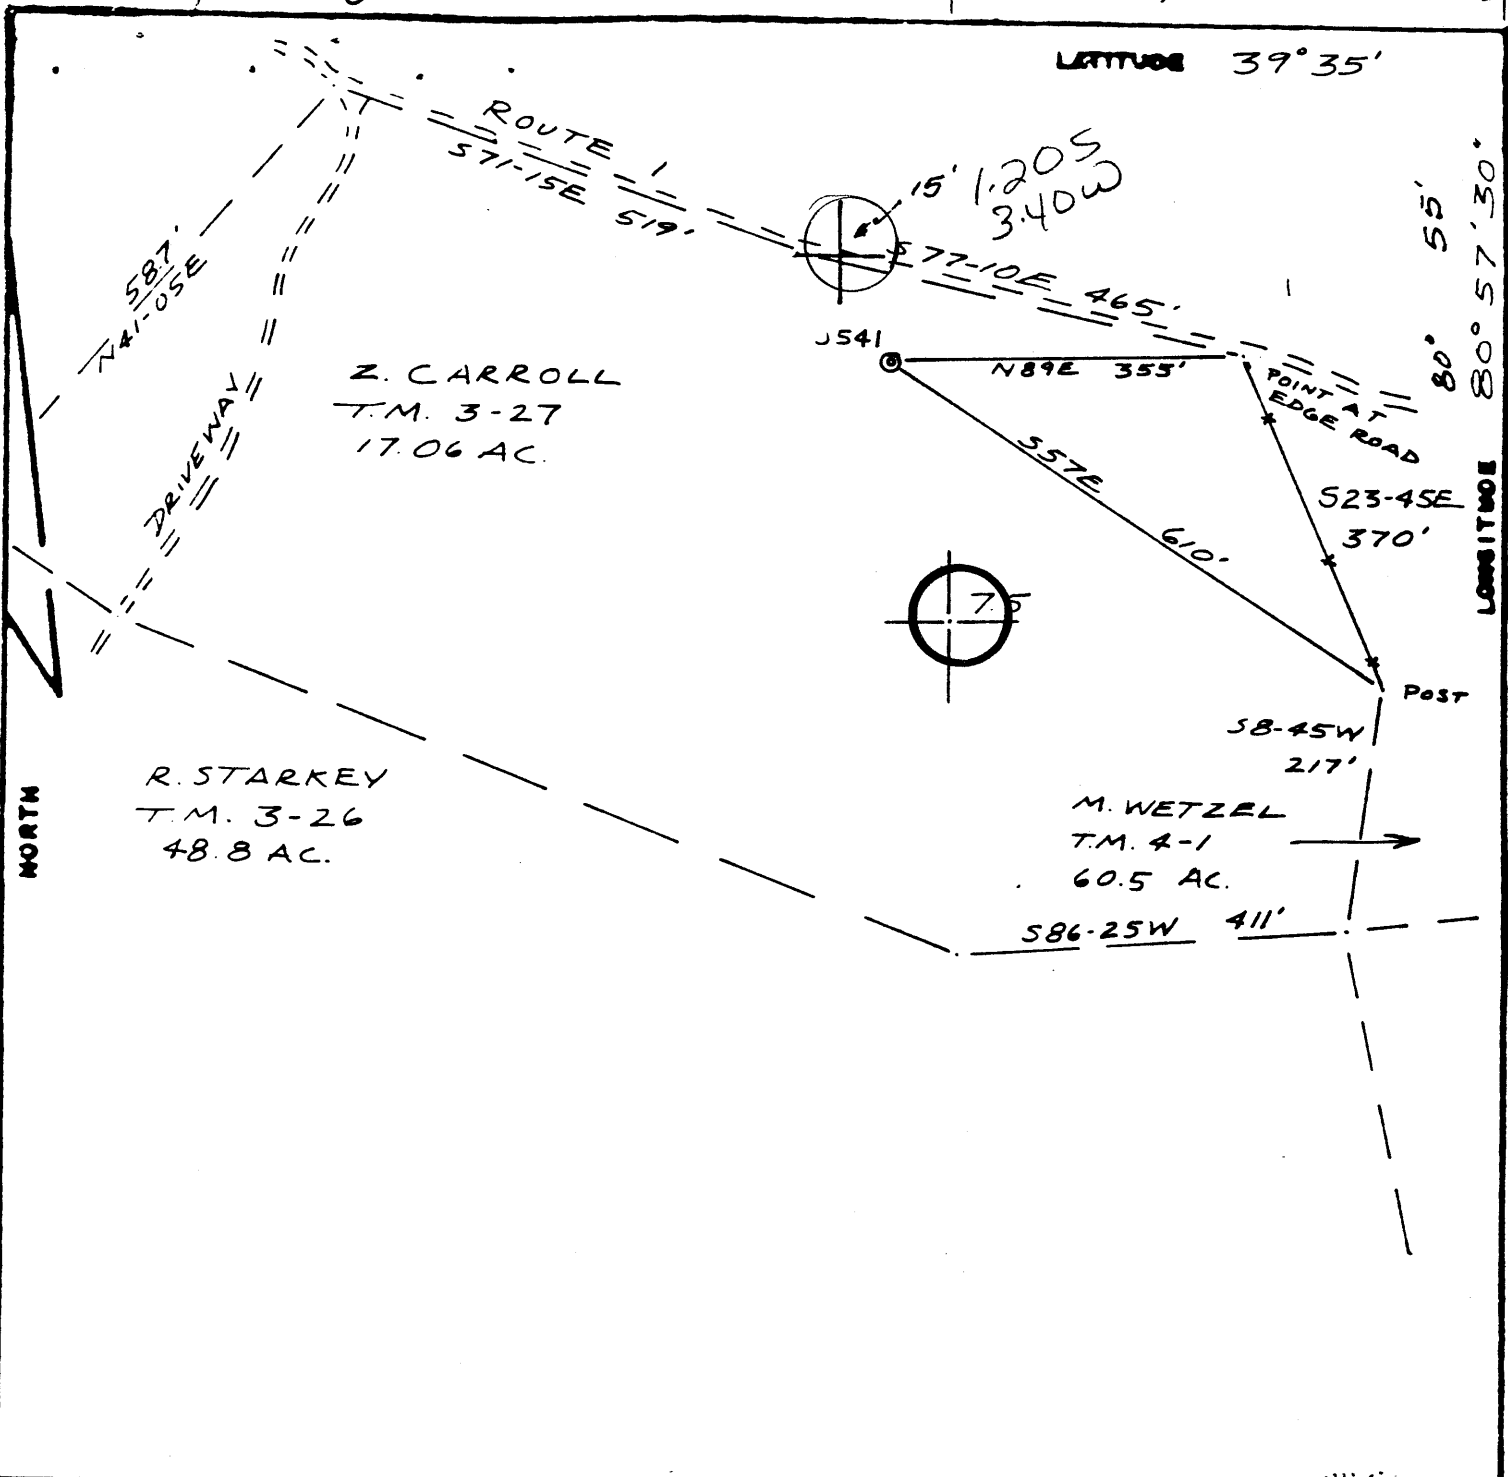

FILE NO. D31  
 DRAWING NO. 1  
 SCALE 1" = 200'  
 MINIMUM DEGREE OF ACCURACY \_\_\_\_\_  
 PROVEN SOURCE OF ELEVATION KNOB 1090

I THE UNDERSIGNED, HEREBY CERTIFY THAT THIS PLAT IS CORRECT TO THE BEST OF MY KNOWLEDGE AND BELIEF AND SHOWS ALL THE INFORMATION REQUIRED BY LAW AND THE REGULATIONS ISSUED AND PRESCRIBED BY THE DEPARTMENT OF MINES.  
 (SIGNED) Neal Hughes  
 R.P.E. \_\_\_\_\_ L.L.S. 632



(+) DENOTES LOCATION OF WELL ON UNITED STATES TOPOGRAPHIC MAPS  
 FORM IV-6  
 (8-78)



DATE JULY 27, 1981  
 OPERATOR'S WELL NO. J541  
 LPI WELL NO. 47-095-0952  
 STATE COUNTY PERMIT

STATE OF WEST VIRGINIA  
 DEPARTMENT OF MINES  
 OIL AND GAS DIVISION

WELL TYPE: OIL  GAS  LIQUID INJECTION \_\_\_\_\_ WASTE DISPOSAL \_\_\_\_\_  
 IF "GAS", PRODUCTION \_\_\_\_\_ STORAGE \_\_\_\_\_ DEEP \_\_\_\_\_ SHALLOW \_\_\_\_\_  
 LOCATION: ELEVATION 1030' WATER SHED TANYARD RUN  
 DISTRICT LINCOLN COUNTY TYLER  
 QUADRANGLE PADEN CITY 7.5' New Martinsville 15'SW  
 SURFACE OWNER ZOLA CARROLL ACREAGE 17.06  
 OIL & GAS ROYALTY OWNER J.F. DOAN LEASE NO. D31 LEASE ACREAGE 99.75  
 PROPOSED WORK: DRILL  CONVERT \_\_\_\_\_ DRILL DEEPER \_\_\_\_\_ REDRILL \_\_\_\_\_ FRACTURE OR STIMULATE  PLUS OFF OLD FORMATION \_\_\_\_\_ PERFORATE NEW FORMATION \_\_\_\_\_ OTHER PHYSICAL CHANGE IN WELL (SPECIFY) \_\_\_\_\_

SEP 28 1981

DESIGNATED AGENT James R. Willett  
 ADDRESS P.O. Box 48 ADDRESS P.O. Box 48  
Buckhannon, WV 26201 Buckhannon, WV 26201

[08-78]

OIL AND GAS WELL PERMIT APPLICATION

Operator's Well No. J-541  
API Well No. 47-095 - 0952  
State County Permi

WELL TYPE: Oil      / Gas   x   /  
(If "Gas", Production   x   / Underground storage      / Deep      / Shallow   x   /)  
LOCATION: Elevation: 1030 Watershed: Tanyard Run  
District: Lincoln County: Tyler Quadrangle: Paden City 7.5'

WELL OPERATOR J & J Enterprises, Inc.  
Address P.O. Box 48  
Buckhannon, WV 26201

DESIGNATED AGENT James R. Willett  
Address P.O. Box 48  
Buckhannon, WV 26201

OIL & GAS ROYALTY OWNER J.F. Doan  
Address Star Route Box 19-A  
Middlebourne, WV 26149

COAL OPERATOR None  
Address                     

SURFACE OWNER Zola Carroll  
Address 1708 Penn Ave.  
East Liverpool, Ohio 43920  
Acreage 17.06

COAL OWNER(S) WITH DECLARATION ON RECORD:  
Name James F. Doan / Zola Carroll  
Address Star Rt. / 1708 Penn Ave.  
Box 19-A / East Liverpool, OH 43920  
Name Middlebourne  
WV 26149

FIELD SALE (IF MADE) TO:  
Name Unknown  
Address                     

COAL LESSEE WITH DECLARATION ON RECORD:  
Name None  
Address                     

OIL & GAS INSPECTOR TO BE NOTIFIED  
Name Phillip Lee Tracy  
Address Rt. 23  
Alma, WV 26320

**RECEIVED**  
SEP 11 1981

OIL AND GAS DIVISION  
WV DEPARTMENT OF MINES

The undersigned well operator is entitled to operate for oil or gas purposes at the above location under a deed      / lease   x   / other contract      / dated 10/1, 1980, to the undersigned well operator from James F. & Wilma E. Doan, his wife

[If said deed, lease, or other contract has been recorded;]  
Recorded on 10/17, 1981, in the office of the Clerk of the County Commission of Tyler County, West Virginia, in Deed Book 64 at page 387. A permit is requested as follows:

PROPOSED WORK: Drill   x   / Drill deeper      / Redrill      / Fracture or stimulate   x   /  
Plug off old formation      / Perforate new formation      /  
Other physical change in well (specify)                                     

--planned as shown on the work order on the reverse side hereof.

The above named coal operator, coal owner(s), and coal lessee are hereby notified that any objection they wish to make or are required to make by Code § 22-4-3 must be filed with the Department of Mines within fifteen (15) days after the receipt of this Application by the Department.

Copies of this Permit Application and the enclosed plat and reclamation plan have been mailed by registered mail or delivered by hand to the above named coal operator, coal owner(s), and coal lessee on or before the day of the mailing or delivery of this Permit Application to the Department of Mines at Charleston, West Virginia.

PLEASE SUBMIT COPIES OF ALL  
GEOPHYSICAL LOGS DIRECTLY TO:  
WEST VIRGINIA OIL AND GAS  
CONSERVATION COMMISSION  
1615 WASHINGTON STREET EAST  
CHARLESTON, WV 25311  
TELEPHONE: (304) 348-3092

J & J Enterprises, Inc.  
Well Operator  
By Peter Battles  
Its Peter Battles  
Geologist

BLANKET BOND

