


LOCATION REFERENCES
 (Mag. Bearing - Horiz. Dist.)
 N40° E 44' W-H No.1001
 S40° W 44' W-H No.1003

- NOTES**
- TIE LINES SHOWN ARE REFERENCED TO UTM GRID NORTH (ZONE 17, NAD 1927).
 - SURFACE OWNER INFORMATION FROM THE RECORDS OF THE TYLER COUNTY ASSESSOR'S OFFICE.
 - LAT./LONG. AND TIE LINES ESTABLISHED BY DGPS (SUB-METER MAPPING GRADE.)
 - LEASE BOUNDARY DEPICTION COMPILED FROM DEED DESCRIPTIONS PROVIDED BY TRIAD-HUNTER.
 - OLD WELLS LOCATED FROM SOUTH PENN FARM MAPS

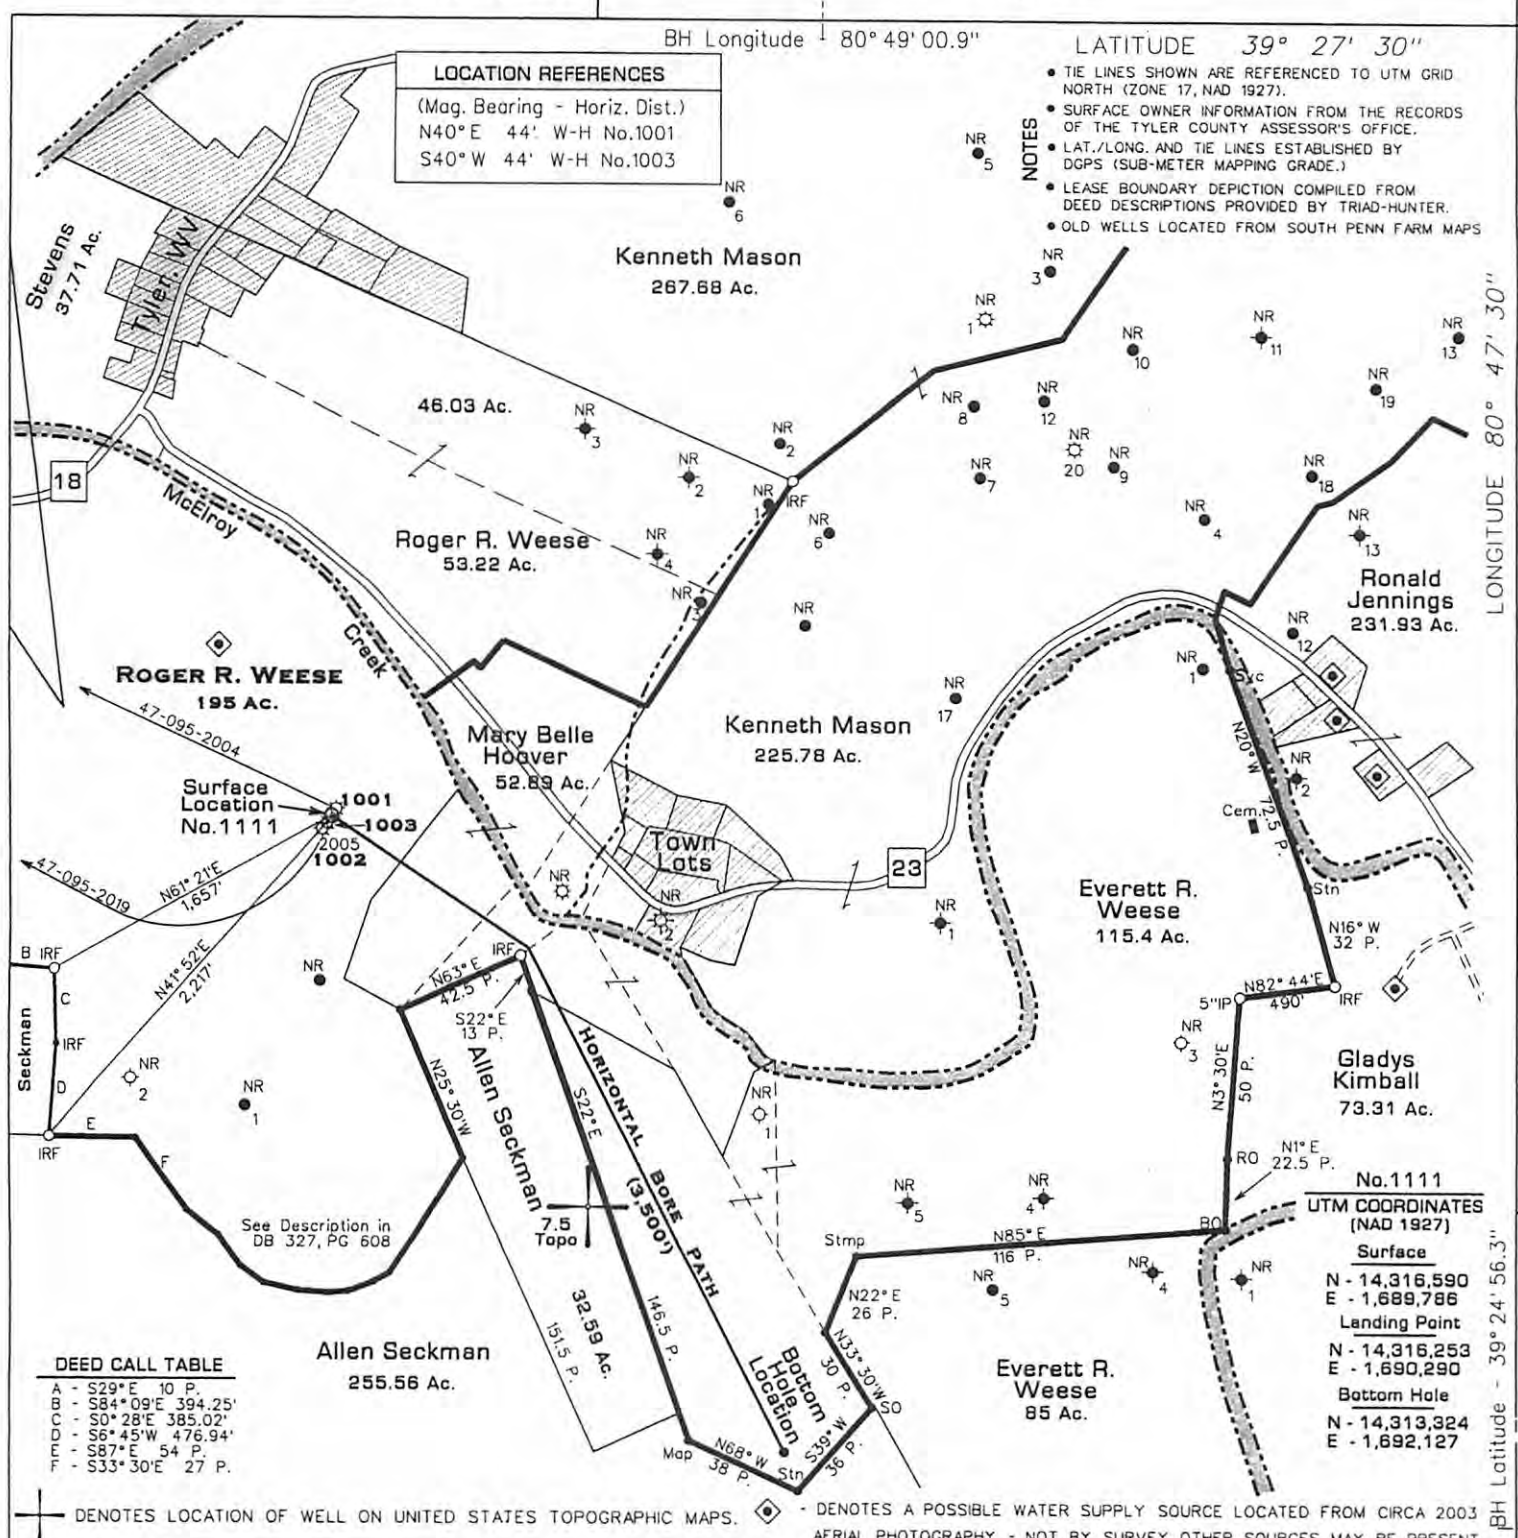

DEED CALL TABLE

A	- S29° E 10 P.
B	- S84° 09' E 394.25'
C	- S0° 28' E 385.02'
D	- S6° 45' W 476.94'
E	- S87° E 54 P.
F	- S33° 30' E 27 P.

No. 1111
UTM COORDINATES (NAD 1927)
Surface
 N - 14,316,590
 E - 1,689,786
Landing Point
 N - 14,316,253
 E - 1,690,290
Bottom Hole
 N - 14,313,324
 E - 1,692,127

⊕ DENOTES LOCATION OF WELL ON UNITED STATES TOPOGRAPHIC MAPS. ◊ DENOTES A POSSIBLE WATER SUPPLY SOURCE LOCATED FROM CIRCA 2003 AERIAL PHOTOGRAPHY - NOT BY SURVEY. OTHER SOURCES MAY BE PRESENT.

FILE NO. 115-56
 DRAWING NO. 1111
 SCALE 1" = 1000'
 MINIMUM DEGREE OF ACCURACY Sub-Meter
 PROVEN SOURCE OF ELEVATION DGPS Survey

I THE UNDERSIGNED, HEREBY CERTIFY THAT THIS PLAT IS CORRECT TO THE BEST OF MY KNOWLEDGE AND BELIEF AND SHOWS ALL THE INFORMATION REQUIRED BY LAW AND THE REGULATIONS ISSUED AND PRESCRIBED BY THE DEPARTMENT OF MINES.

(SIGNED) *[Signature]*
 TIMOTHY P. ROUSH PS 793



WEST VIRGINIA
 Division of Environmental Protection
 Office of Oil and Gas
 601 57th Street
 Charleston, West Virginia 25304



DATE March 21, 2011
 FARM Weese Hunter No. 1111
 API WELL NO. 47-095-02028 H

CANCELLED

WELL TYPE: OIL GAS LIQUID INJECTION WASTE DISPOSAL
 (IF "GAS") PRODUCTION STORAGE DEEP SHALLOW HORIZONTAL

LOCATION: ELEVATION 762' WATERSHED McElroy Creek
 DISTRICT McElroy COUNTY Tyler
 QUADRANGLE Shirley 7.5'

SURFACE OWNER Roger R. Weese ACREAGE 195 Ac.
 OIL & GAS ROYALTY OWNER Weese, Weese, Furbee, Hoover et al. LEASE ACREAGE _____
 LEASE NO. _____

PROPOSED WORK: DRILL CONVERT DRILL DEEPER REDRILL FRACTURE OR STIMULATE PLUG OFF OLD FORMATION PERFORATE NEW FORMATION OTHER PHYSICAL CHANGE IN WELL (SPECIFY) Drill horizontal shallow well.

PLUG AND ABANDON CLEAN OUT AND REPLUG
 TARGET FORMATION Marcellus Shale ESTIMATED DEPTH 6,350' [TVD] 10,450' [MD]
 WELL OPERATOR Triad Hunter, LLC DESIGNATED AGENT Kimberly Arnold
 ADDRESS 777 Post Oak Blvd., Suite 910 ADDRESS P.O. Box 154
Houston, TX 77056 Waverly, WV 26184

08/16/2013