


SUBJECT WELL
Collins Unit No. 1117

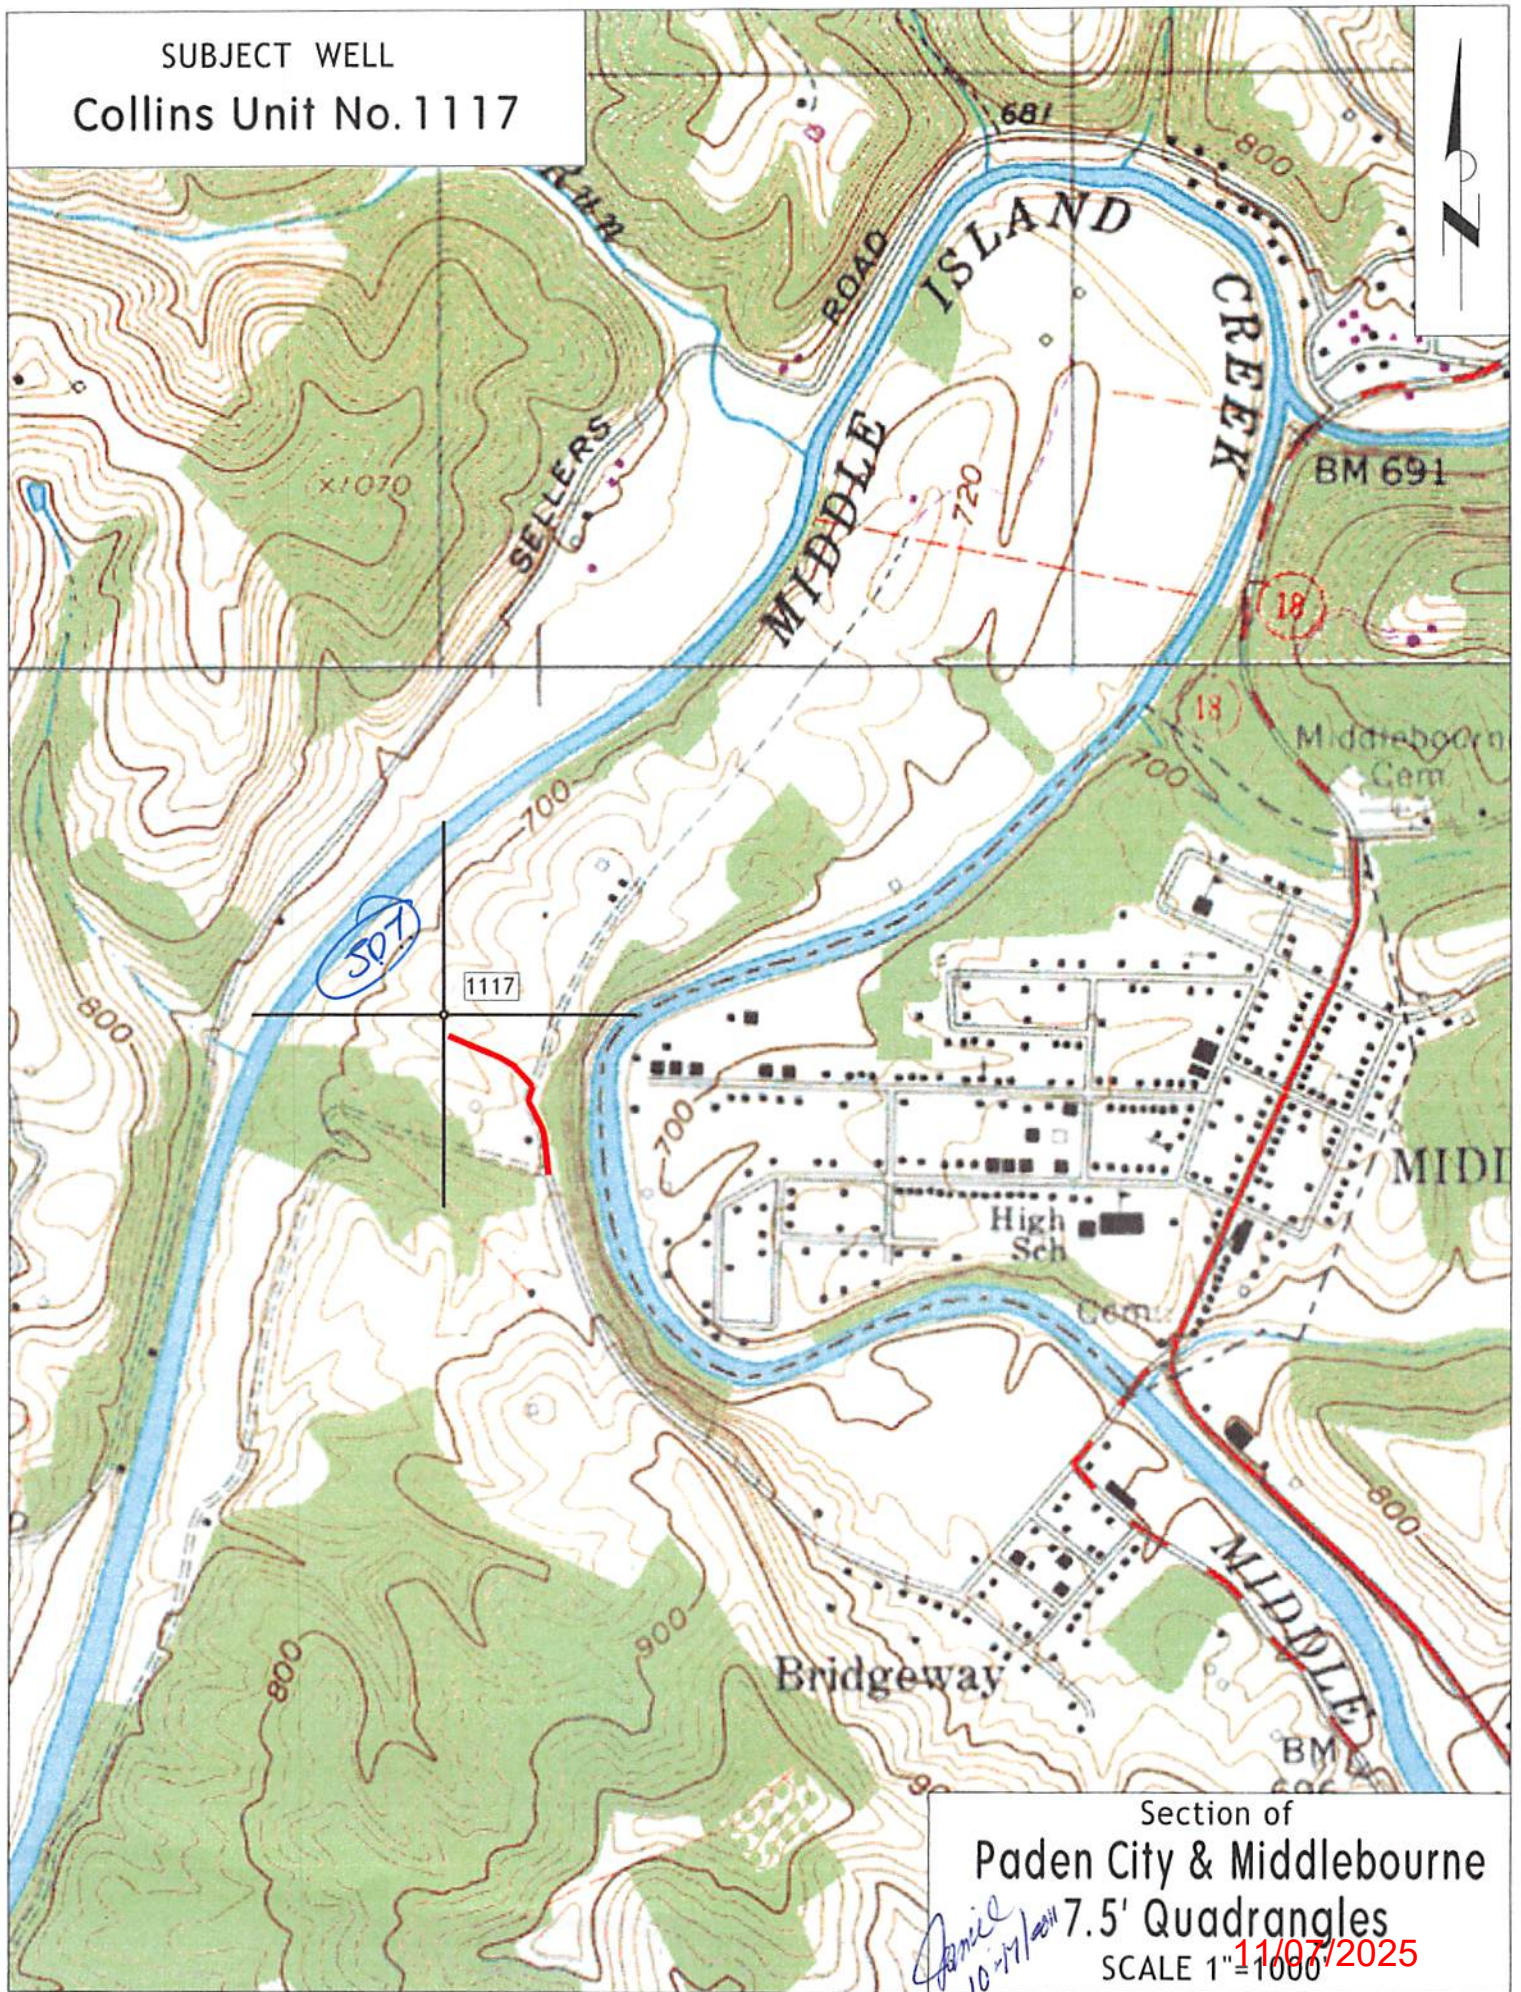

Section of
Paden City & Middlebourn
7.5' Quadrangles

SCALE 1" = 1000'

11/07/2025

MINERAL INTEREST KEY

A - Doris & Earl Collins
B - Terry Jones
C, D, E & F - J.C. &
Barbara Nuss
G & H - Lawrence O. Evans Jr.

NOTES


- TIE LINES SHOWN ARE REFERENCED TO UTM GRID NORTH (ZONE 17, NAD 1927).
- SURFACE OWNER INFORMATION FROM THE RECORDS OF THE TYLER COUNTY ASSESSOR'S OFFICE.
- LAT./LONG. AND TIE LINES ESTABLISHED BY DGPS (SUB-METER MAPPING GRADE.)
- LEASE BOUNDARY DEPICTION FROM BOUNDARY SURVEY BY KENNETH O. WEBB, PS, (4/13/89)
- OLD WELLS LOCATED FROM SOUTH PENN FARM MAPS

CALL TABLE

A - S14° 02' 20" E 501.5'
B - S84° 26' 10" W 377.90'
C - S79° 39' 50" W 900.74'
D - S85° 01' 10" E 361.00'

WELL TIES

1 - S22° 23' E 342'
2 - S86° 47' W 663'

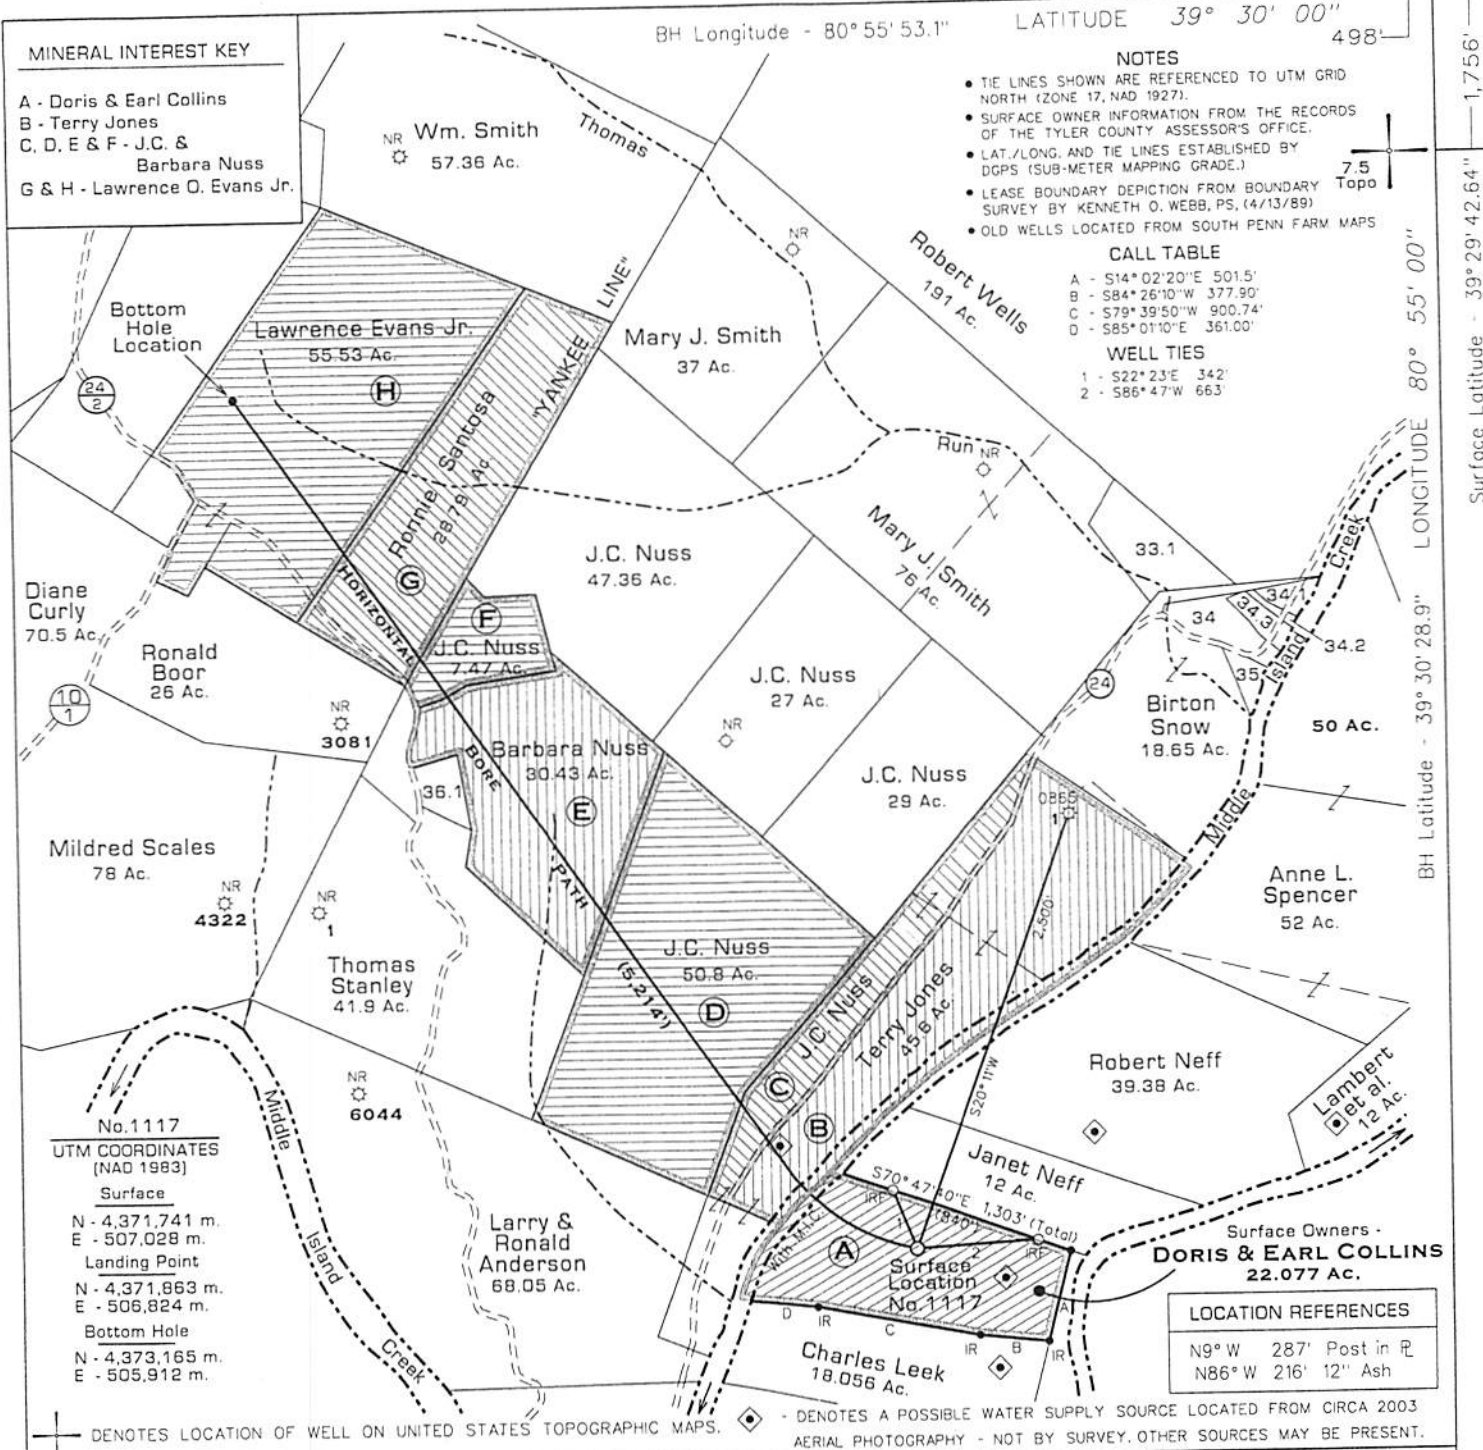


FILE NO. 115-73
DRAWING NO. 1117
SCALE 1" = 1000'
MINIMUM DEGREE OF
ACCURACY Sub-Meter
PROVEN SOURCE OF
ELEVATION DGPS Survey

I THE UNDERSIGNED, HEREBY CERTIFY THAT
THIS PLAT IS CORRECT TO THE BEST OF MY
KNOWLEDGE AND BELIEF AND SHOWS ALL THE
INFORMATION REQUIRED BY LAW AND THE REGU-
LATIONS ISSUED AND PRESCRIBED BY THE DEPART-
MENT OF MINES.

(SIGNED)

TIMOTHY P. ROUSH

PS 793

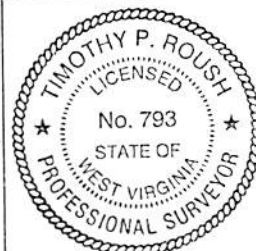

WEST VIRGINIA

Division of Environmental Protection
Office of Oil and Gas
601 57th Street
Charleston, West Virginia 25304



DATE September 20, 2011

FARM Collins Unit No. 1117

API WELL NO.

47-095-02041H

WELL TYPE: OIL ☐ GAS ☒ LIQUID INJECTION ☐ WASTE DISPOSAL ☐
(IF "GAS") PRODUCTION ☒ STORAGE ☐ DEEP ☐ SHALLOW ☒ HORIZONTAL ☒
LOCATION: ELEVATION 740' WATERSHED Middle Island Creek
DISTRICT Ellsworth COUNTY Tyler
QUADRANGLE Middlebourne 7.5'

SURFACE OWNER Doris & Earl Collins ACREAGE 22.077 Ac.
OIL & GAS ROYALTY OWNER Doris & Earl Collins et al. (See Mineral Key) LEASE ACREAGE 637.273 Ac. (Collins Unit)
LEASE NO.

PROPOSED WORK: DRILL ☒ CONVERT ☐ DRILL DEEPER ☐ REDRILL ☐ FRACTURE OR
STIMULATE ☒ PLUG OFF OLD FORMATION ☐ PERFORATE NEW
FORMATION ☐ OTHER PHYSICAL CHANGE IN WELL (SPECIFY) Drill horizontal shallow well

PLUG AND ABANDON ☐ CLEAN OUT AND REPLUG ☐

TARGET FORMATION Marcellus Shale ESTIMATED DEPTH 6,000'(TVD) 11,650' (MD)

WELL OPERATOR Triad Hunter, LLC DESIGNATED AGENT Kimberly Arnold

ADDRESS 777 Post Oak Blvd., Suite 910 ADDRESS P.O. Box 154
Houston, TX 77056 Waverly, WV 26184

11/07/2025